


□ □ □ □ □ □ □ □ □ □ □ □ □ □ □ □

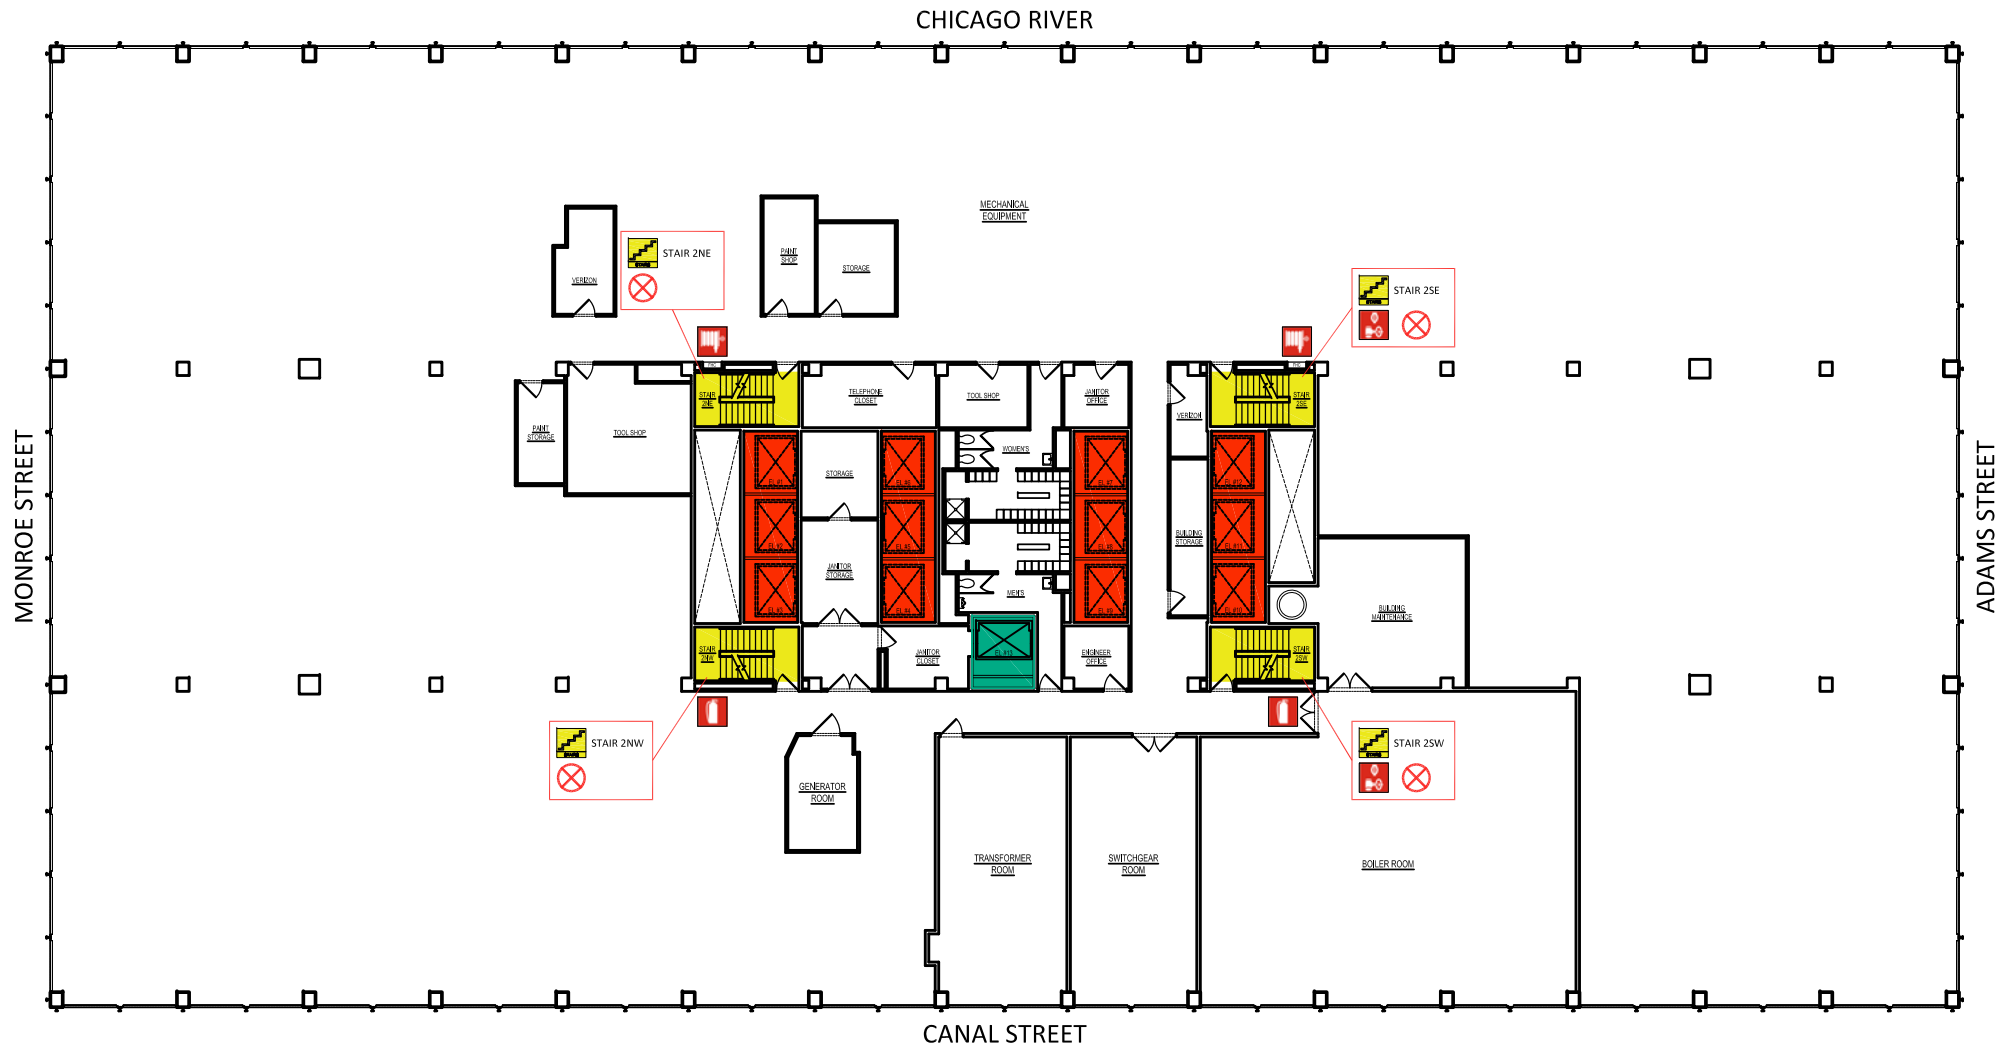

ADAMS STREET






NOTE: FLOOR IS FULLY SPRINKLERED


	ELEVATOR AVAILABLE		GAS SHUT OFF VALVE		2-1/2" FIRE HOSE CONNECTION		FIRE ALARM ANNUNCIATOR
	ELEVATOR NOT AVAILABLE		SIAMESE/FIRE DEPT. CONECTION		FIRE EXTINGUISHER		VOICE COMMUNICATION PANEL
	STAIRWELL		SPRINKLER CONTROL VALVE		EMERGENCY TELEPHONE		
	ELECTRIC SHUTOFF		STANDPIPE/RISER		AUTOMATED EXTERNAL DEFIBRILLATOR		



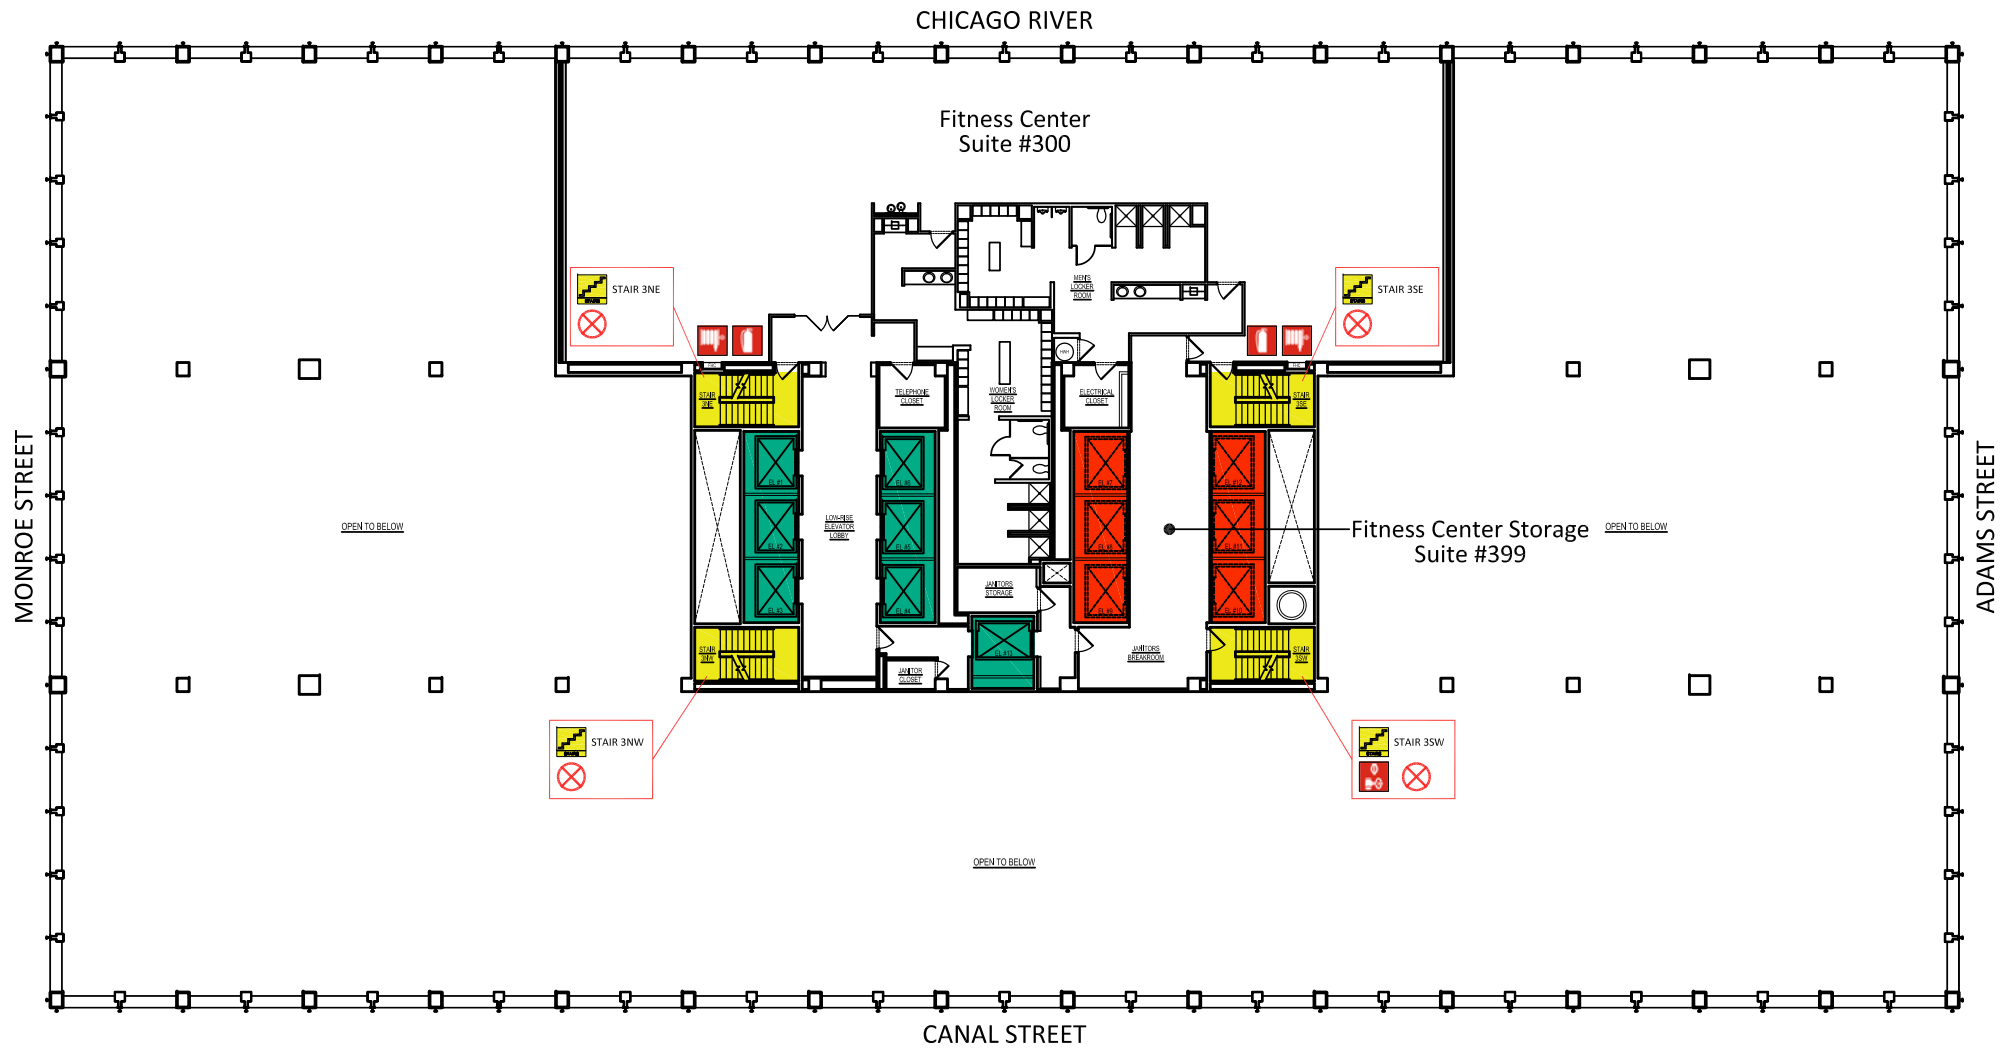


- | | | | | | | | |
|--|------------------------|---|-------------------------------|---|----------------------------------|---|---------------------------|
|  | ELEVATOR AVAILABLE |  | GAS SHUT OFF VALVE |  | 2-1/2" FIRE HOSE CONNECTION |  | FIRE ALARM ANNUNCIATOR |
|  | ELEVATOR NOT AVAILABLE |  | SIAMESE/FIRE DEPT. CONNECTION |  | FIRE EXTINGUISHER |  | VOICE COMMUNICATION PANEL |
|  | STAIRWELL |  | SPRINKLER CONTROL VALVE |  | EMERGENCY TELEPHONE | | |
|  | ELECTRIC SHUTOFF |  | STANDPIPE/RISER |  | AUTOMATED EXTERNAL DEFIBRILLATOR | | |



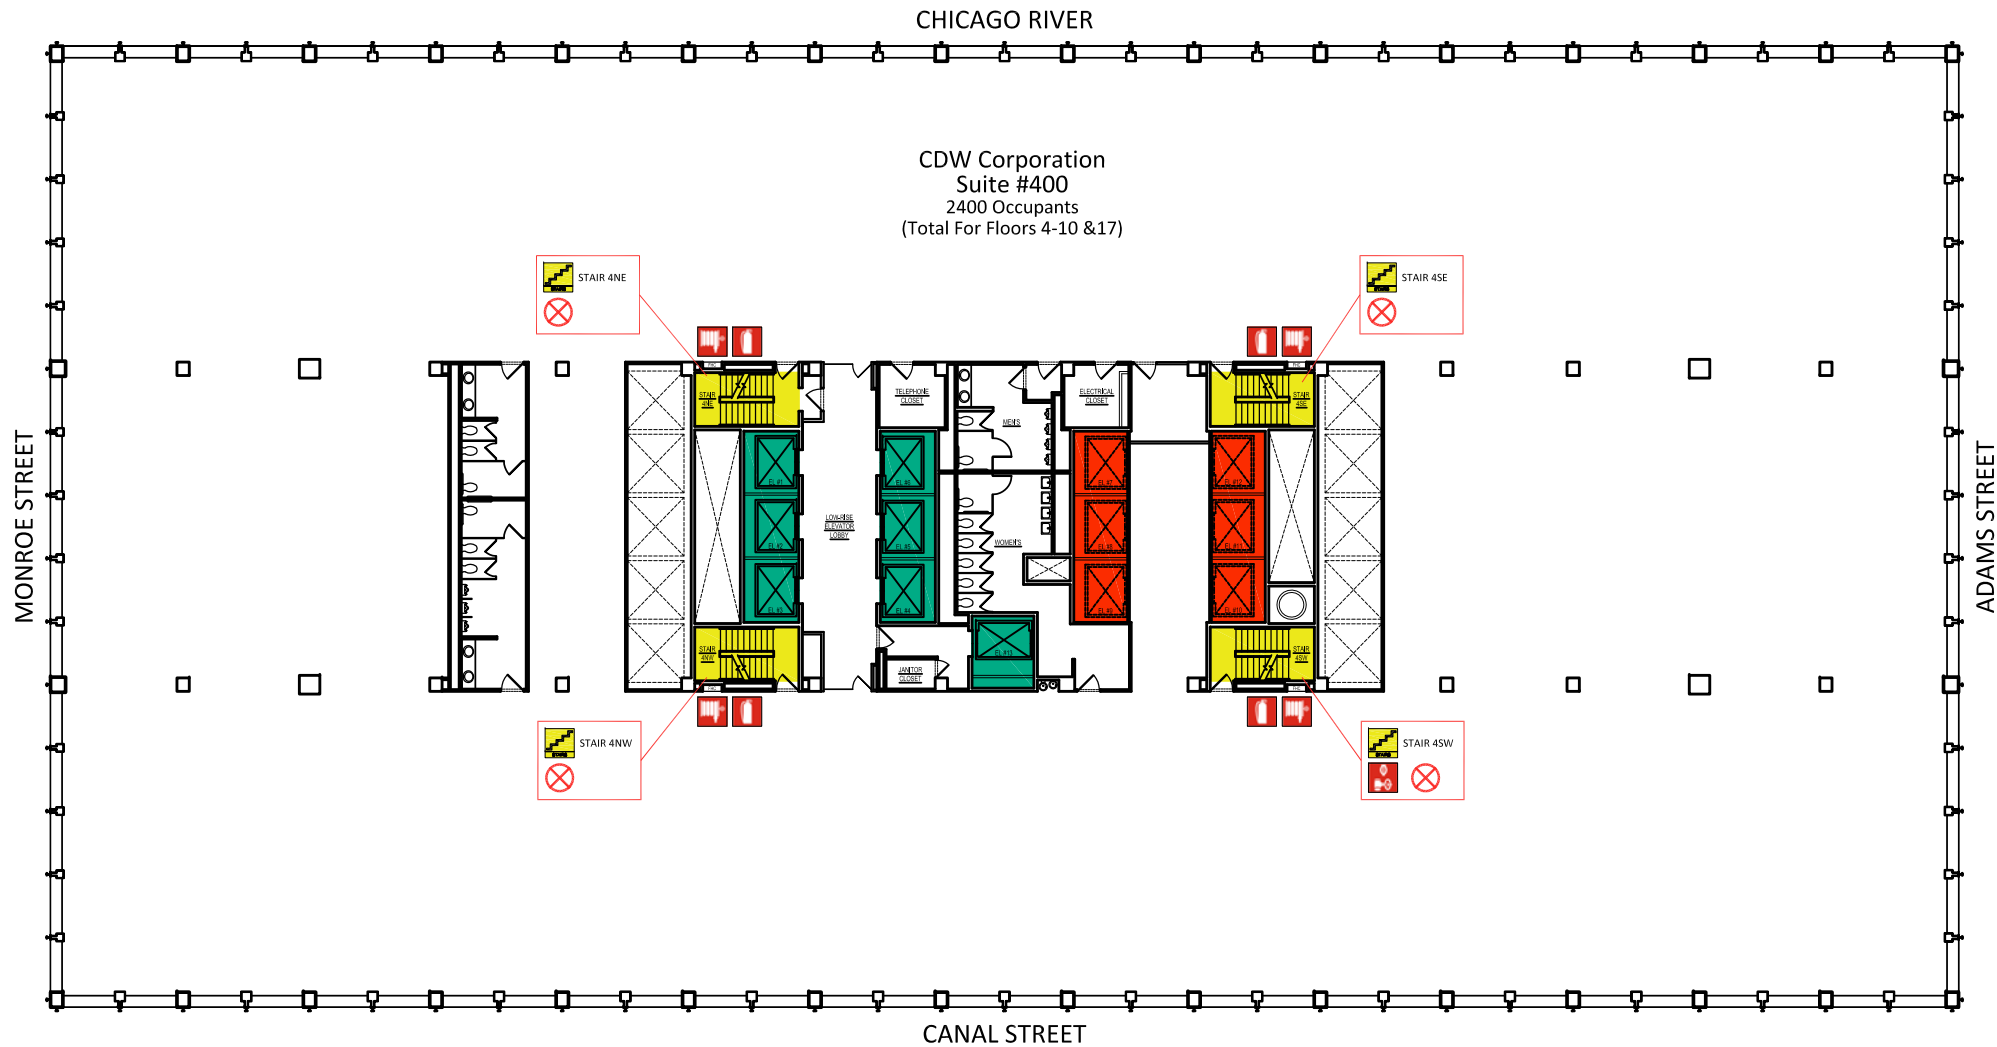


	ELEVATOR AVAILABLE		GAS SHUT OFF VALVE		2-1/2" FIRE HOSE CONNECTION		FIRE ALARM ANNUNCIATOR
	ELEVATOR NOT AVAILABLE		SIAMESE/FIRE DEPT. CONECTION		FIRE EXTINGUISHER		VOICE COMMUNICATION PANEL
	STAIRWELL		SPRINKLER CONTROL VALVE		EMERGENCY TELEPHONE		
	ELECTRIC SHUTOFF		STANDPIPE/RISER		AUTOMATED EXTERNAL DEFIBRILLATOR		



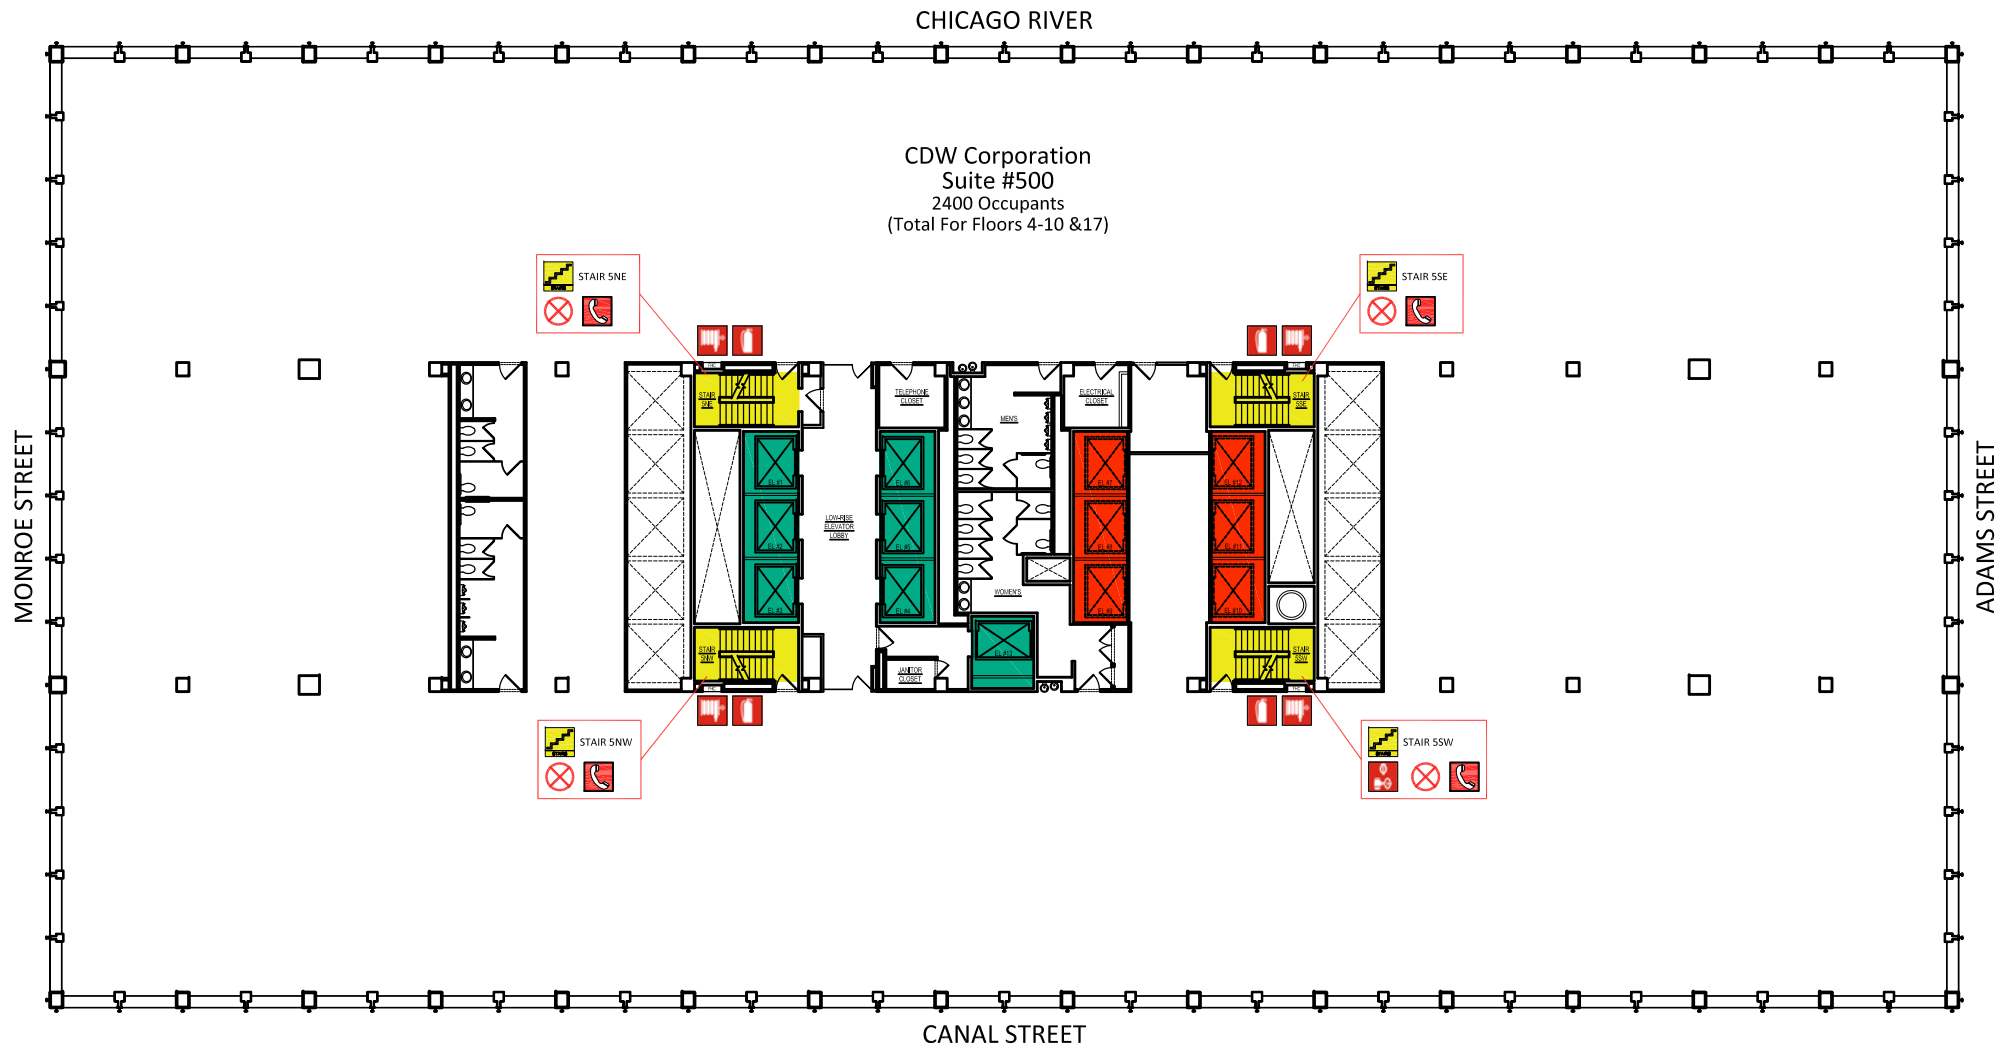


	ELEVATOR AVAILABLE		GAS SHUT OFF VALVE		2-1/2" FIRE HOSE CONNECTION		FIRE ALARM ANNUNCIATOR
	ELEVATOR NOT AVAILABLE		SIAMESE/FIRE DEPT. CONECTION		FIRE EXTINGUISHER		VOICE COMMUNICATION PANEL
	STAIRWELL		SPRINKLER CONTROL VALVE		EMERGENCY TELEPHONE		
	ELECTRIC SHUTOFF		STANDPIPE/RISER		AUTOMATED EXTERNAL DEFIBRILLATOR		




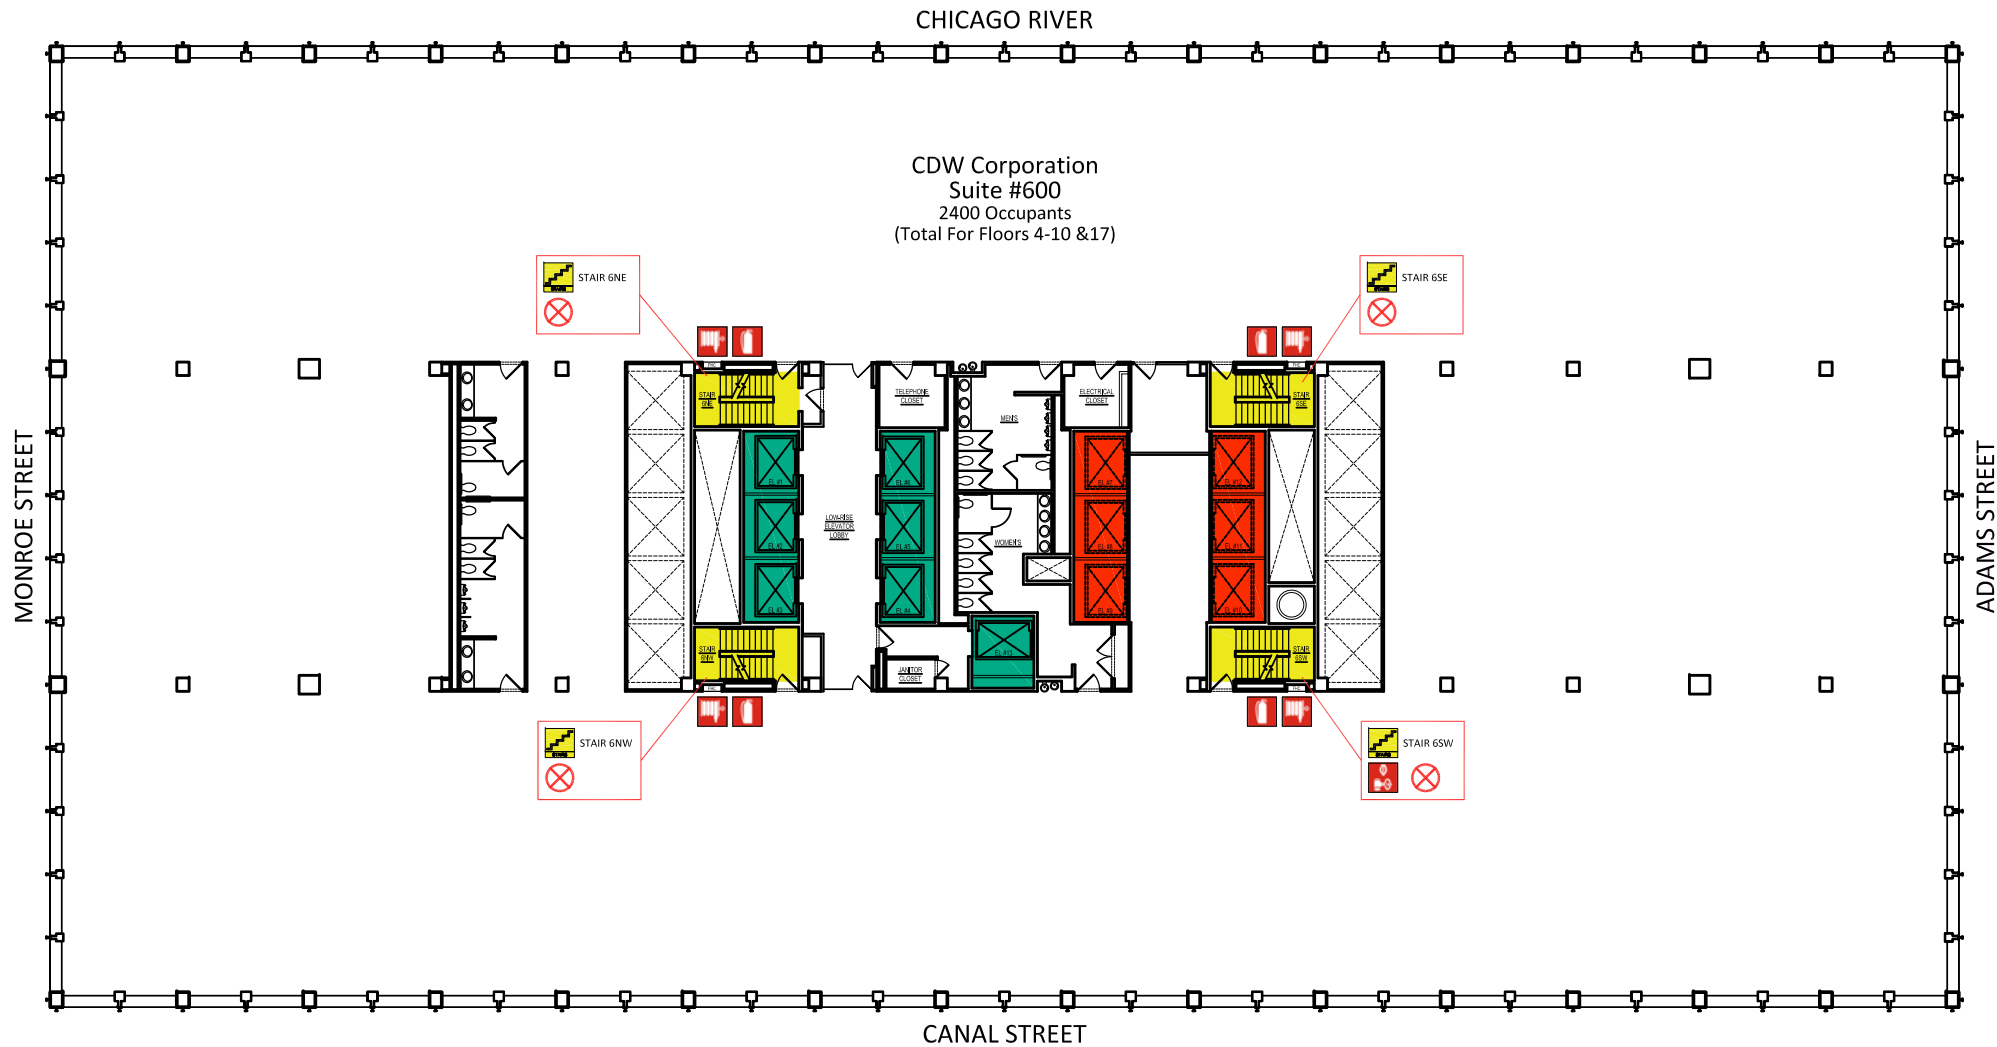



	ELEVATOR AVAILABLE		GAS SHUT OFF VALVE		2-1/2" FIRE HOSE CONNECTION		FAA FIRE ALARM ANNUNCIATOR
	ELEVATOR NOT AVAILABLE		SIAMESE/FIRE DEPT. CONNECTION		FIRE EXTINGUISHER		VCP VOICE COMMUNICATION PANEL
	STAIRWELL		SPRINKLER CONTROL VALVE		EMERGENCY TELEPHONE		
	ELECTRIC SHUTOFF		STANDPIPE/RISER		AUTOMATED EXTERNAL DEFIBRILLATOR		




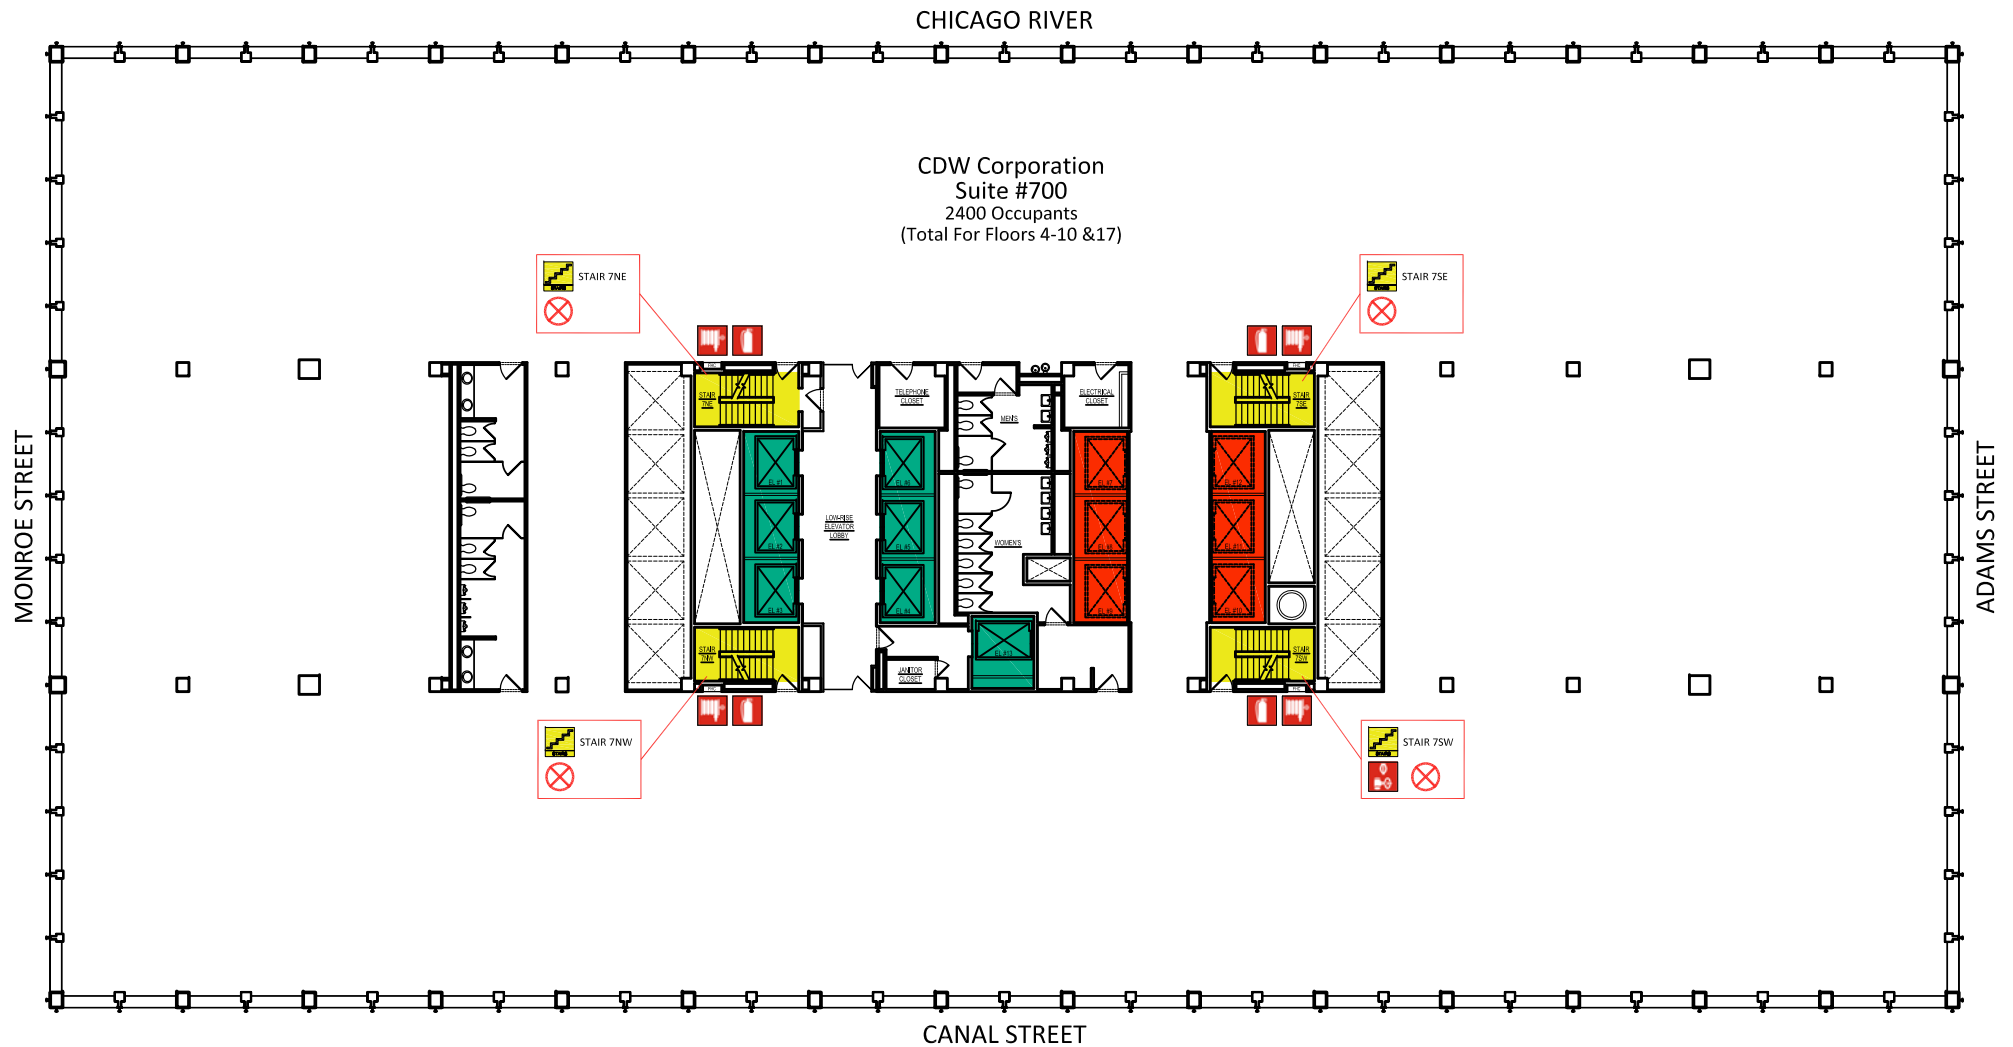


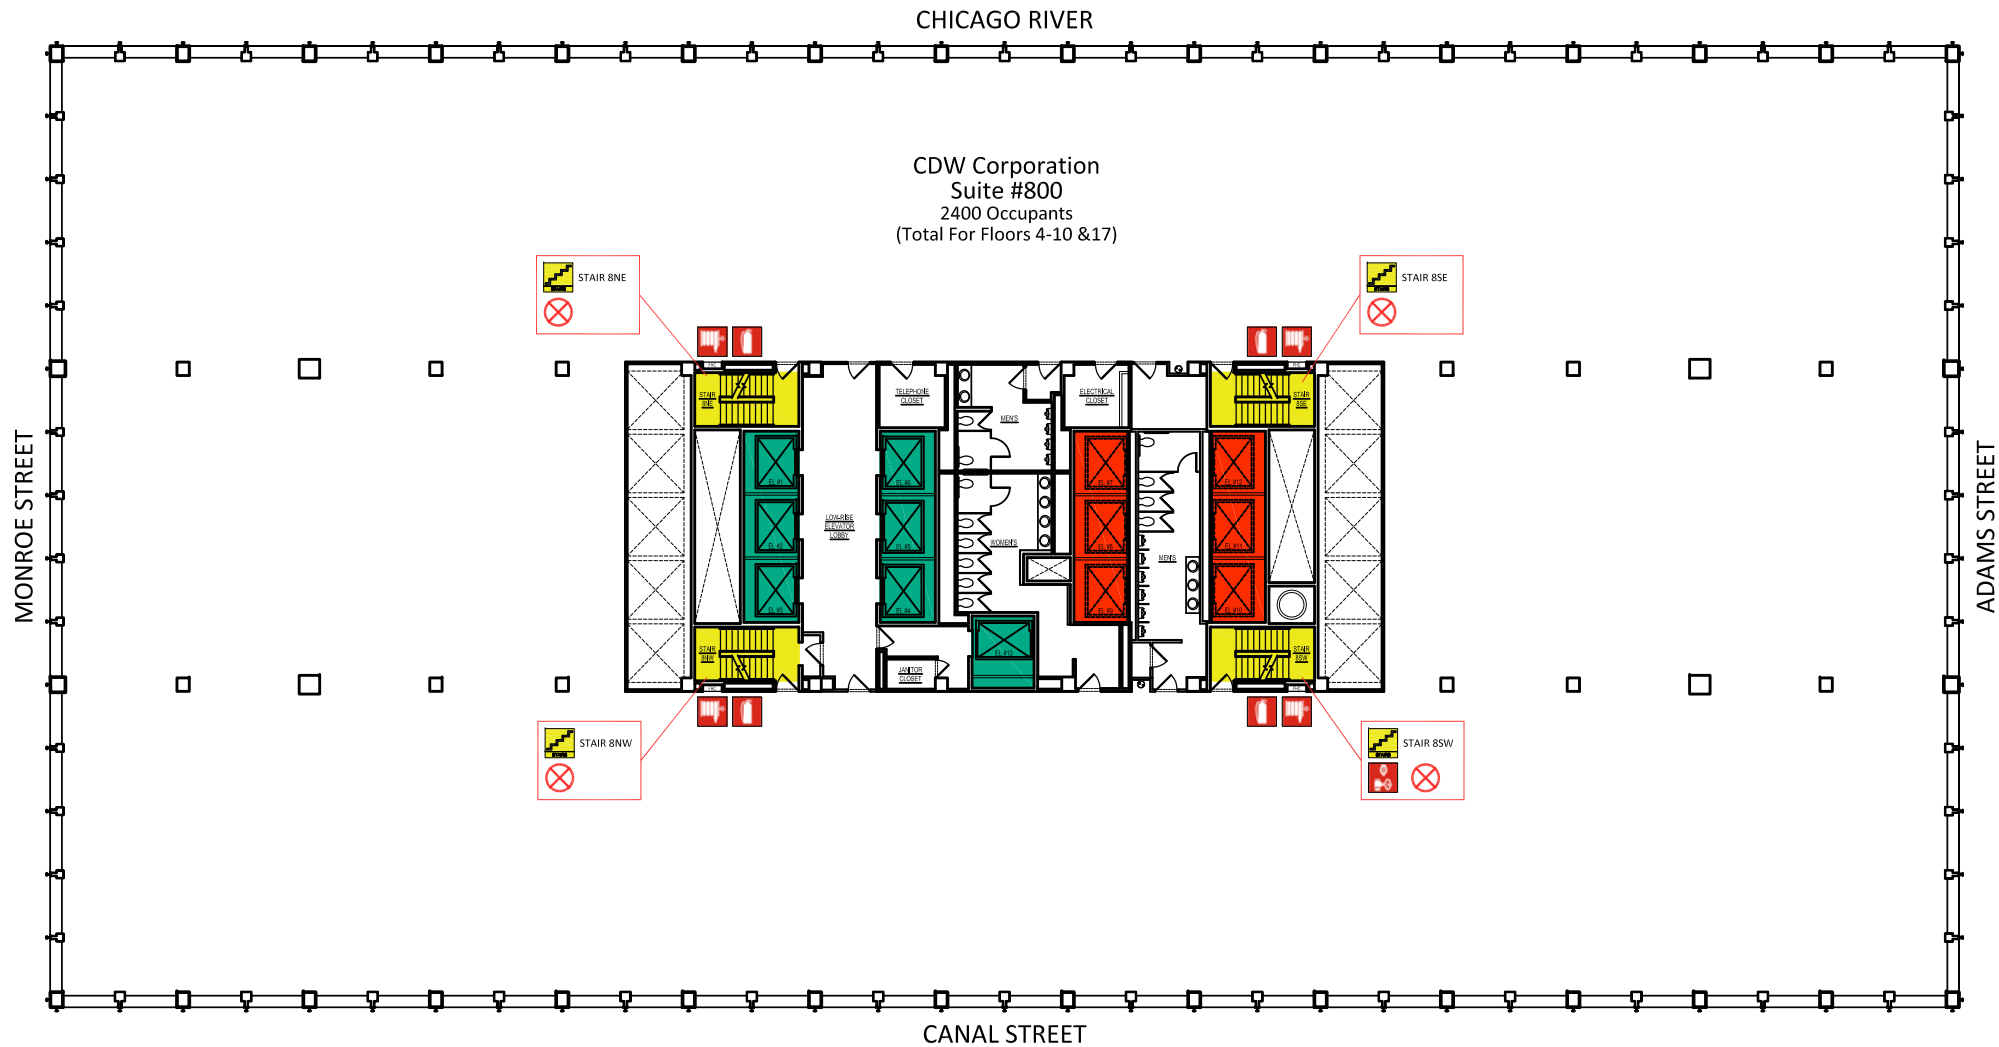

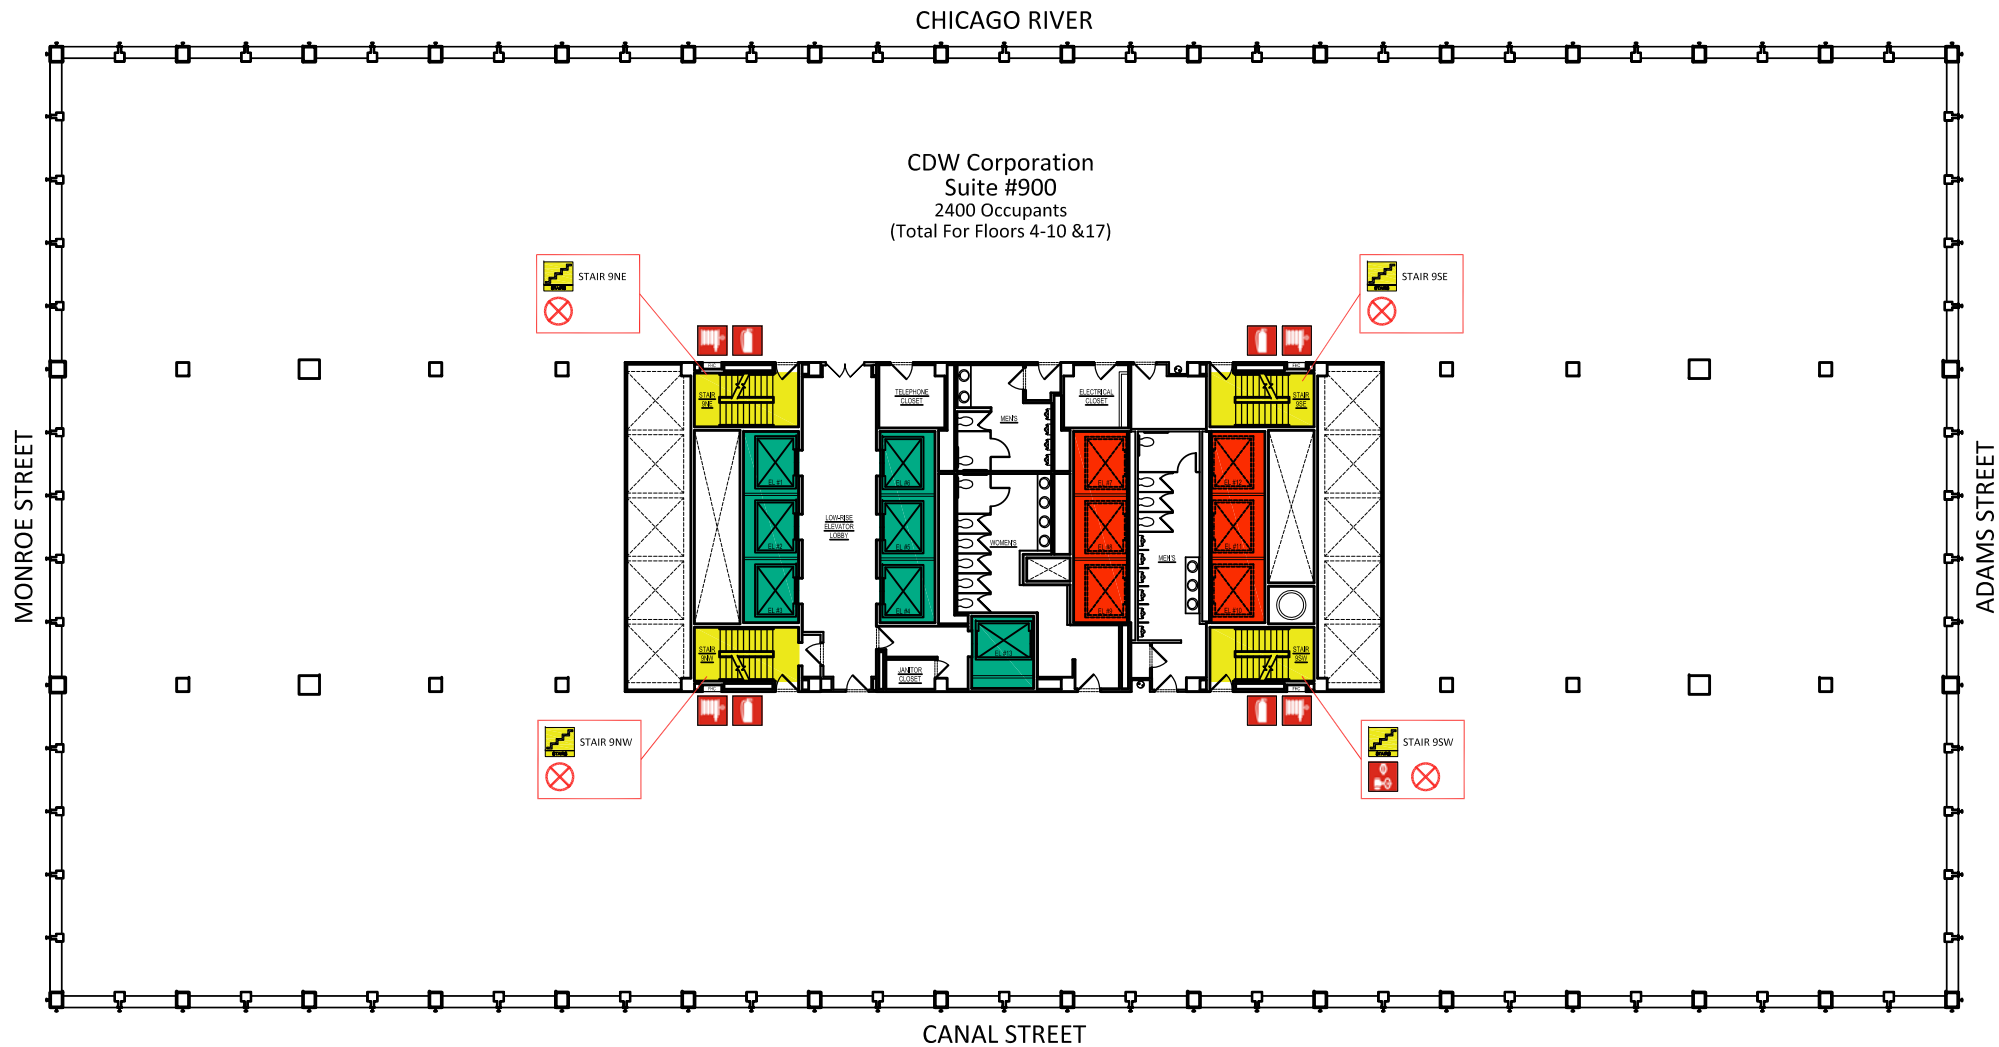

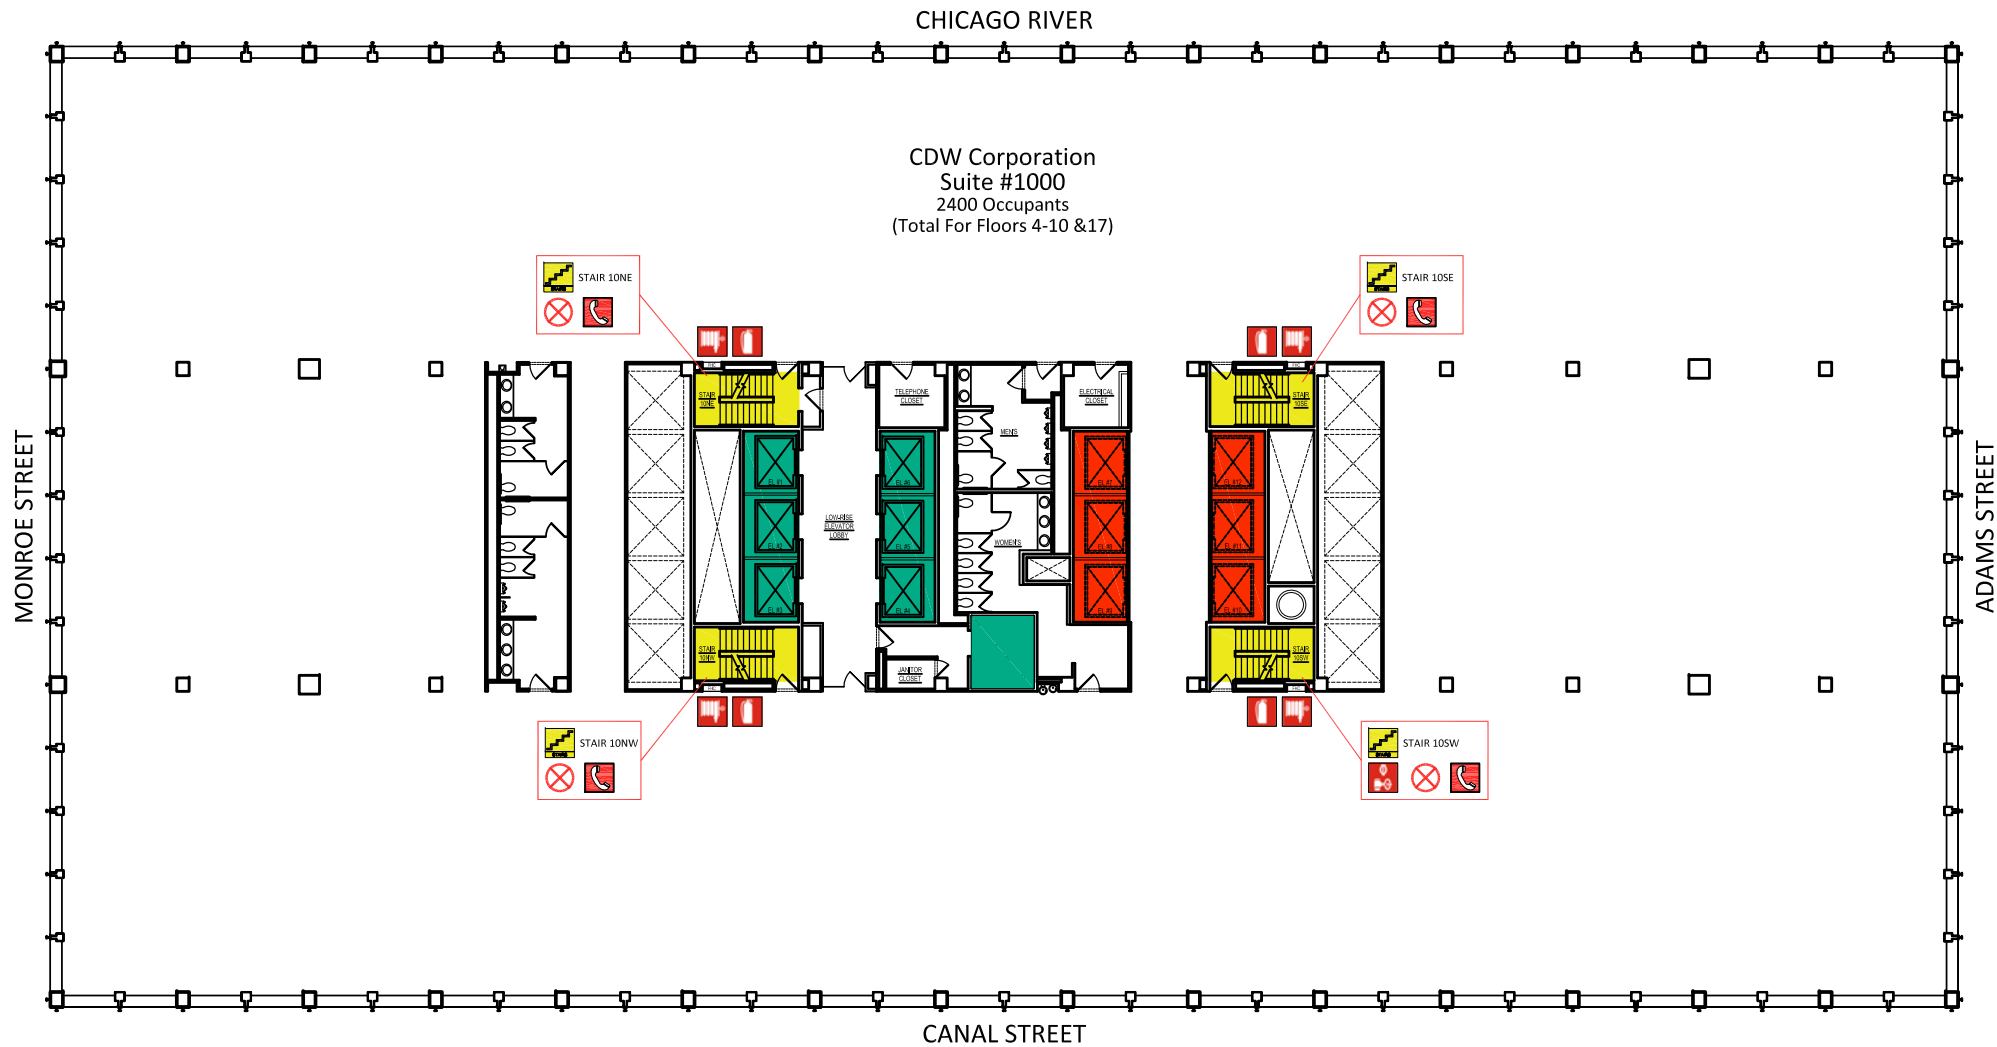


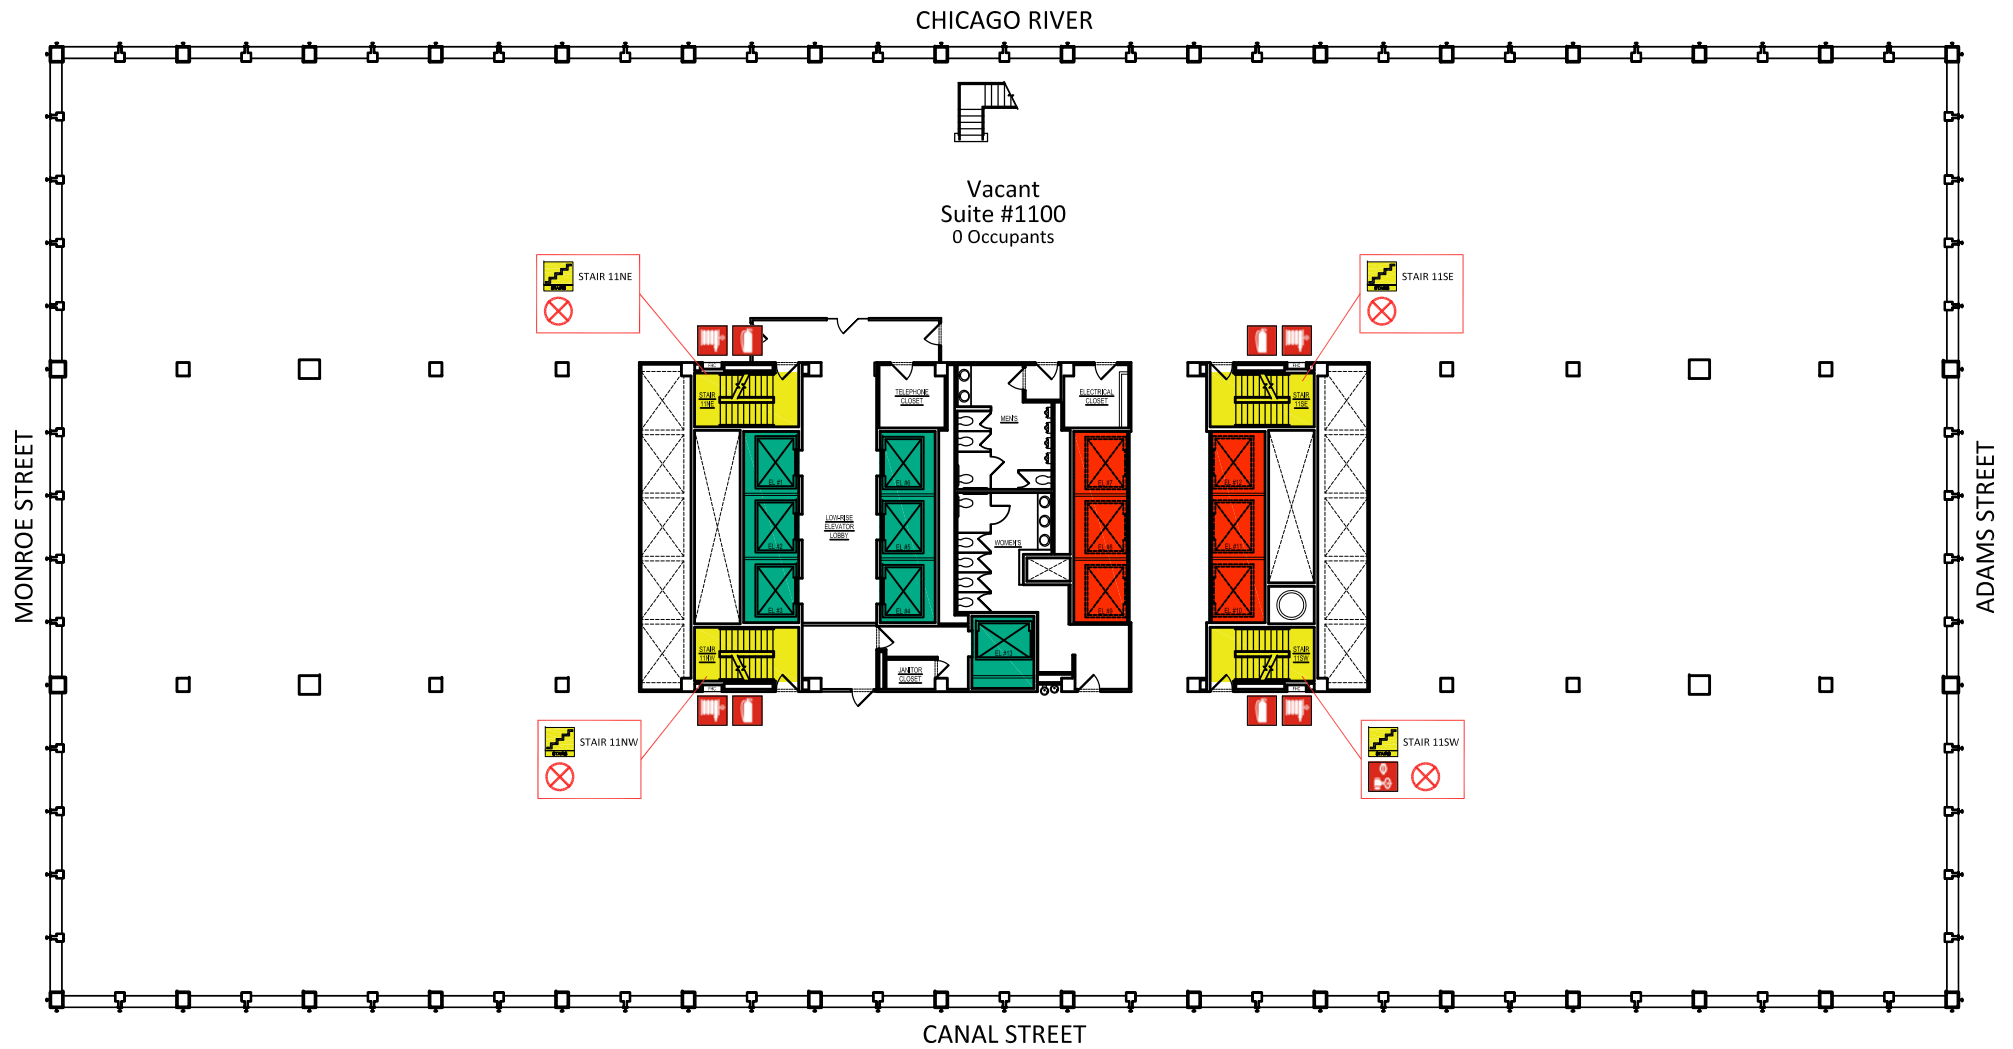

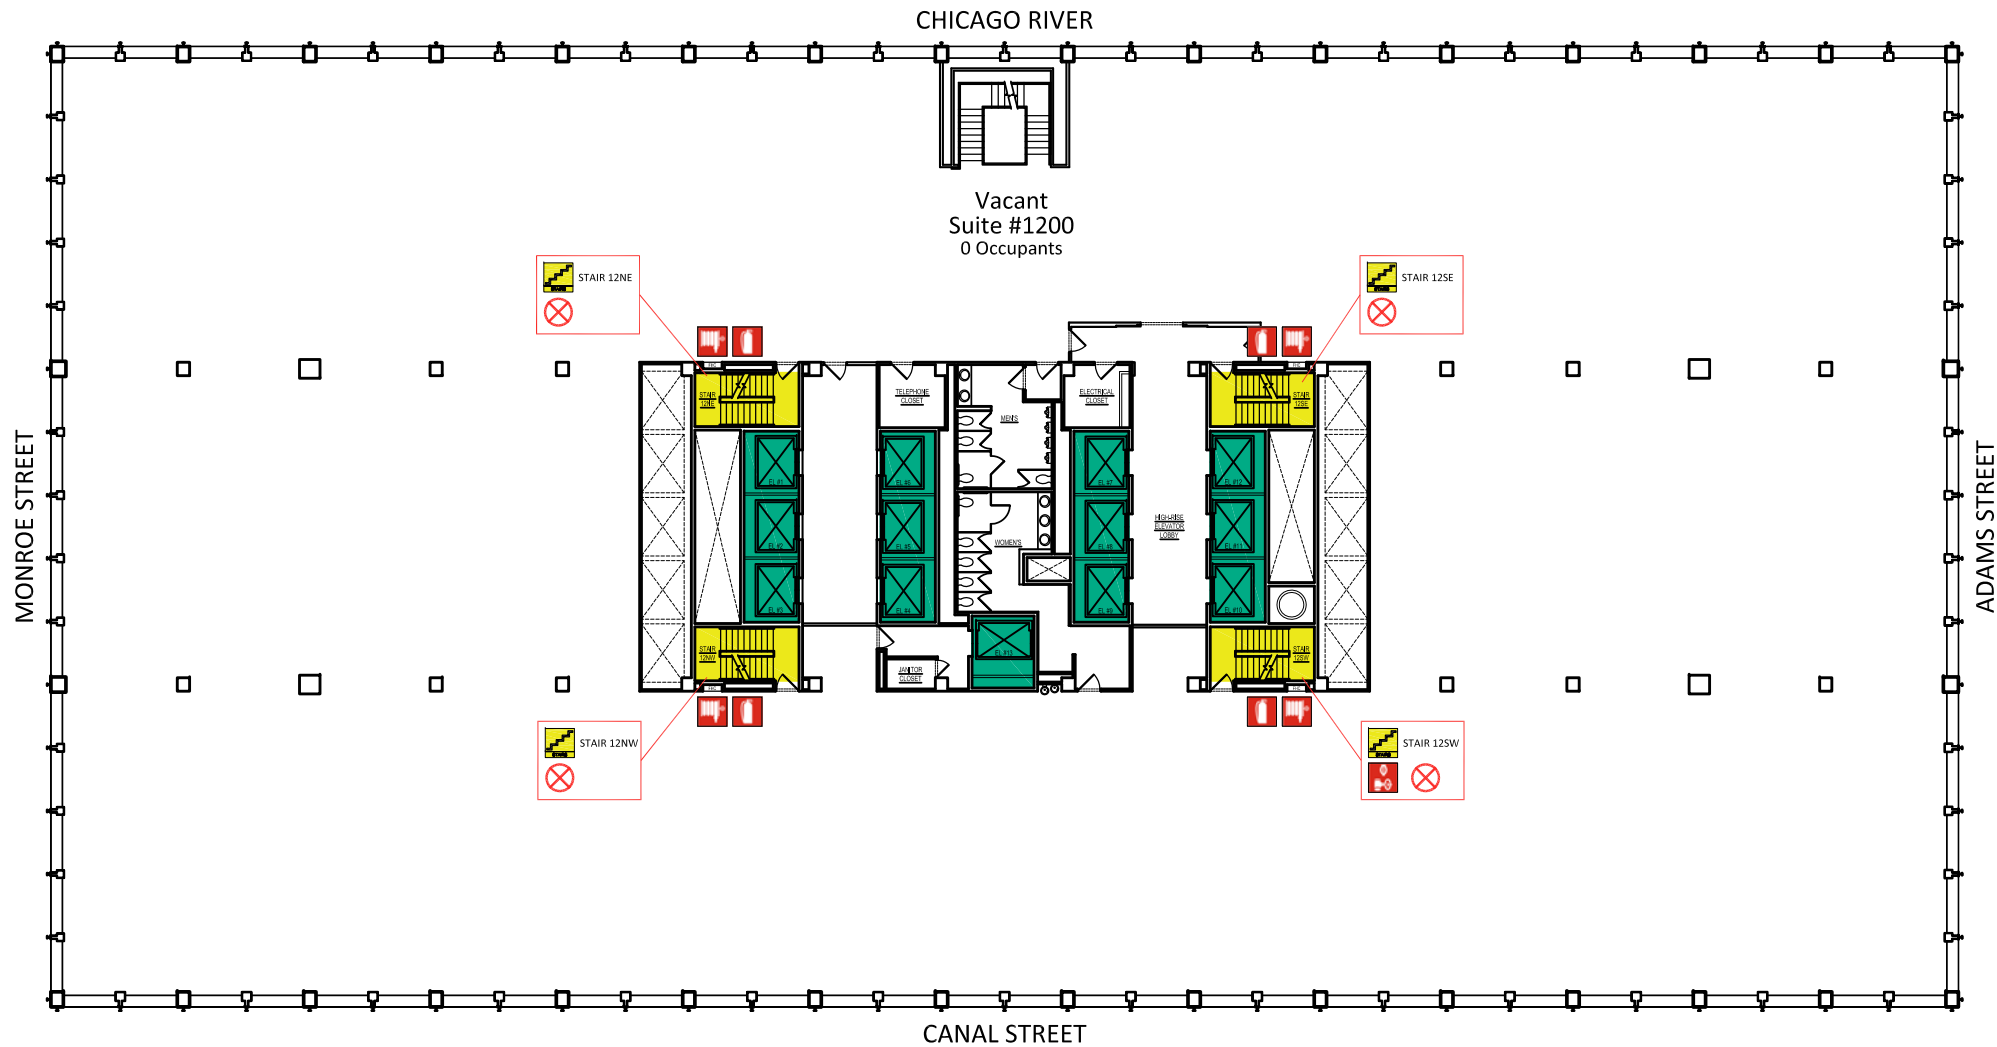


	ELEVATOR AVAILABLE		GAS SHUT OFF VALVE		2-1/2" FIRE HOSE CONNECTION		FIRE ALARM ANNUNCIATOR
	ELEVATOR NOT AVAILABLE		SIAMESE/FIRE DEPT. CONECTION		FIRE EXTINGUISHER		VOICE COMMUNICATION PANEL
	STAIRWELL		SPRINKLER CONTROL VALVE		EMERGENCY TELEPHONE		
	ELECTRIC SHUTOFF		STANDPIPE/RISER		AUTOMATED EXTERNAL DEFIBRILLATOR		



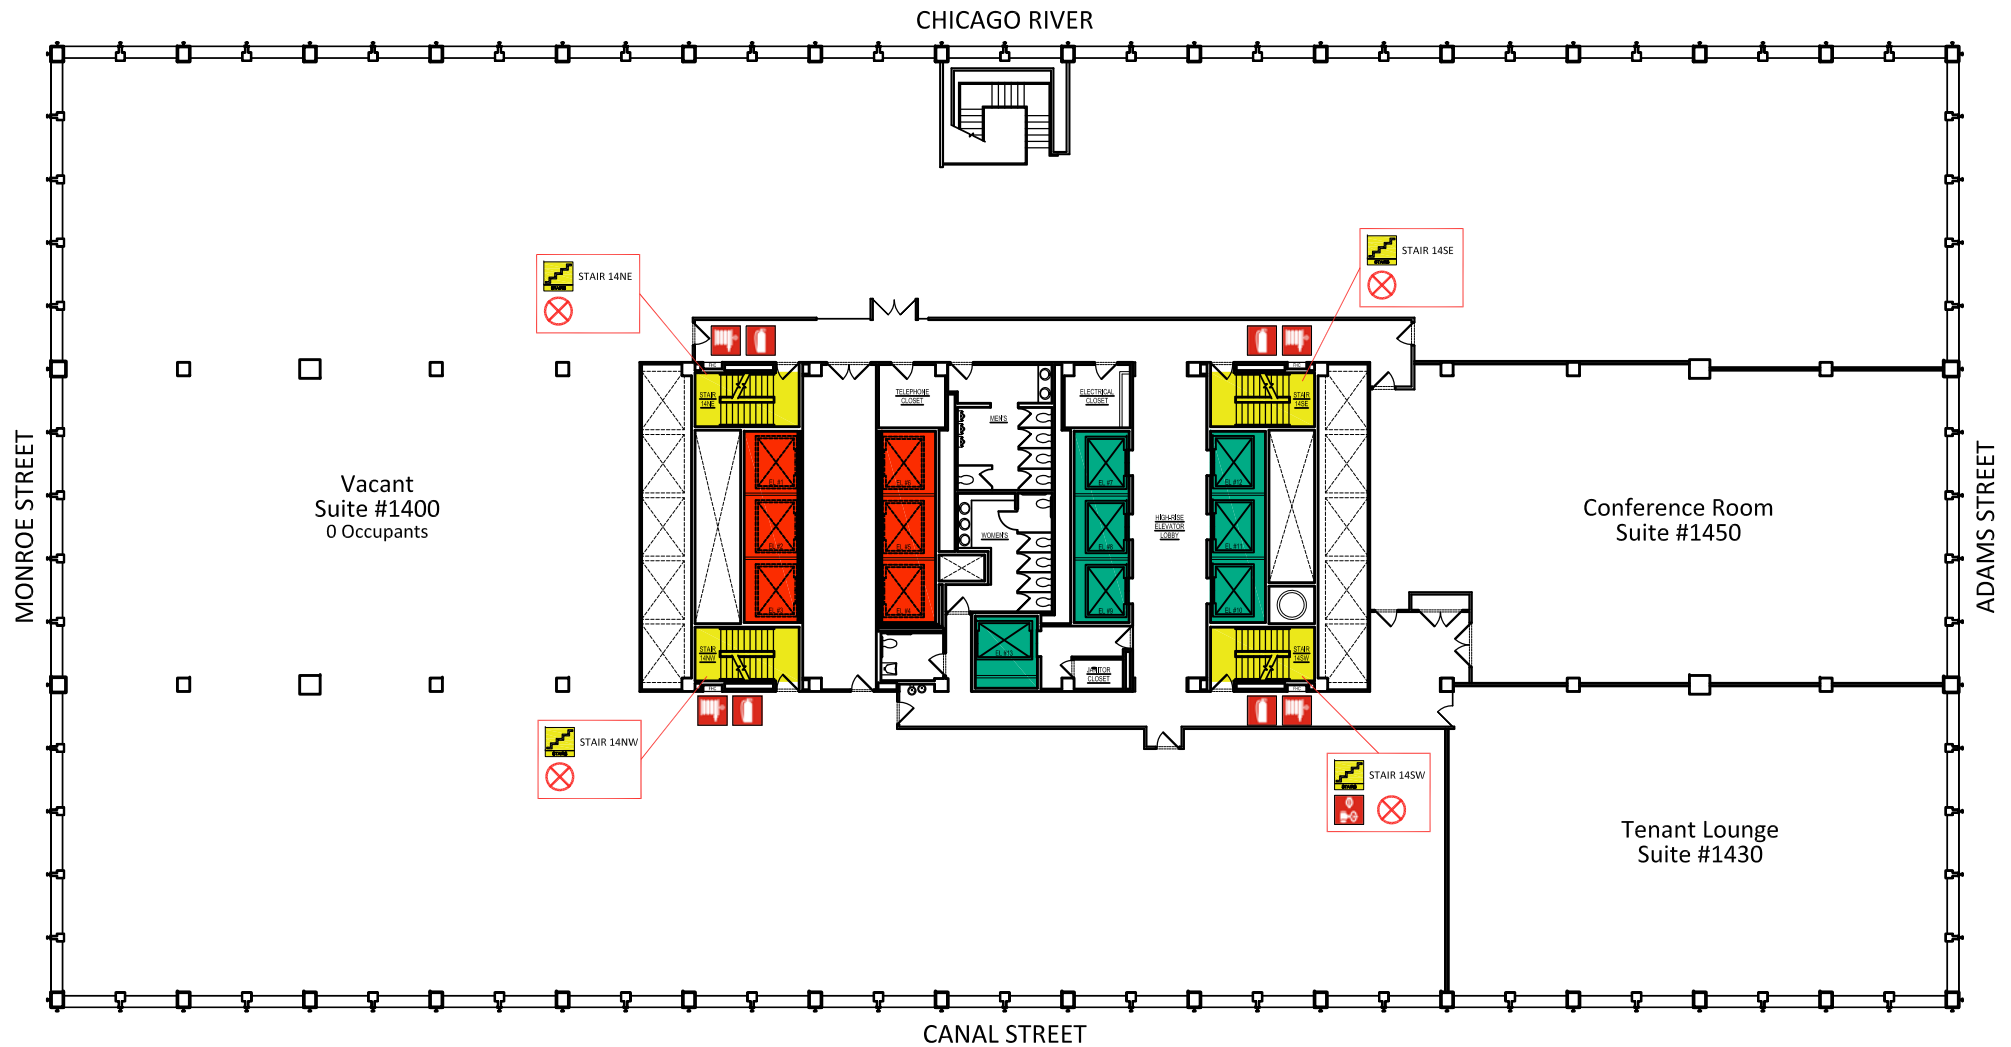


	ELEVATOR AVAILABLE		GAS SHUT OFF VALVE		2-1/2" FIRE HOSE CONNECTION		FIRE ALARM ANNUNCIATOR
	ELEVATOR NOT AVAILABLE		SIAMESE/FIRE DEPT. CONECTION		FIRE EXTINGUISHER		VOICE COMMUNICATION PANEL
	STAIRWELL		SPRINKLER CONTROL VALVE		EMERGENCY TELEPHONE		
	ELECTRIC SHUTOFF		STANDPIPE/RISER		AUTOMATED EXTERNAL DEFIBRILLATOR		



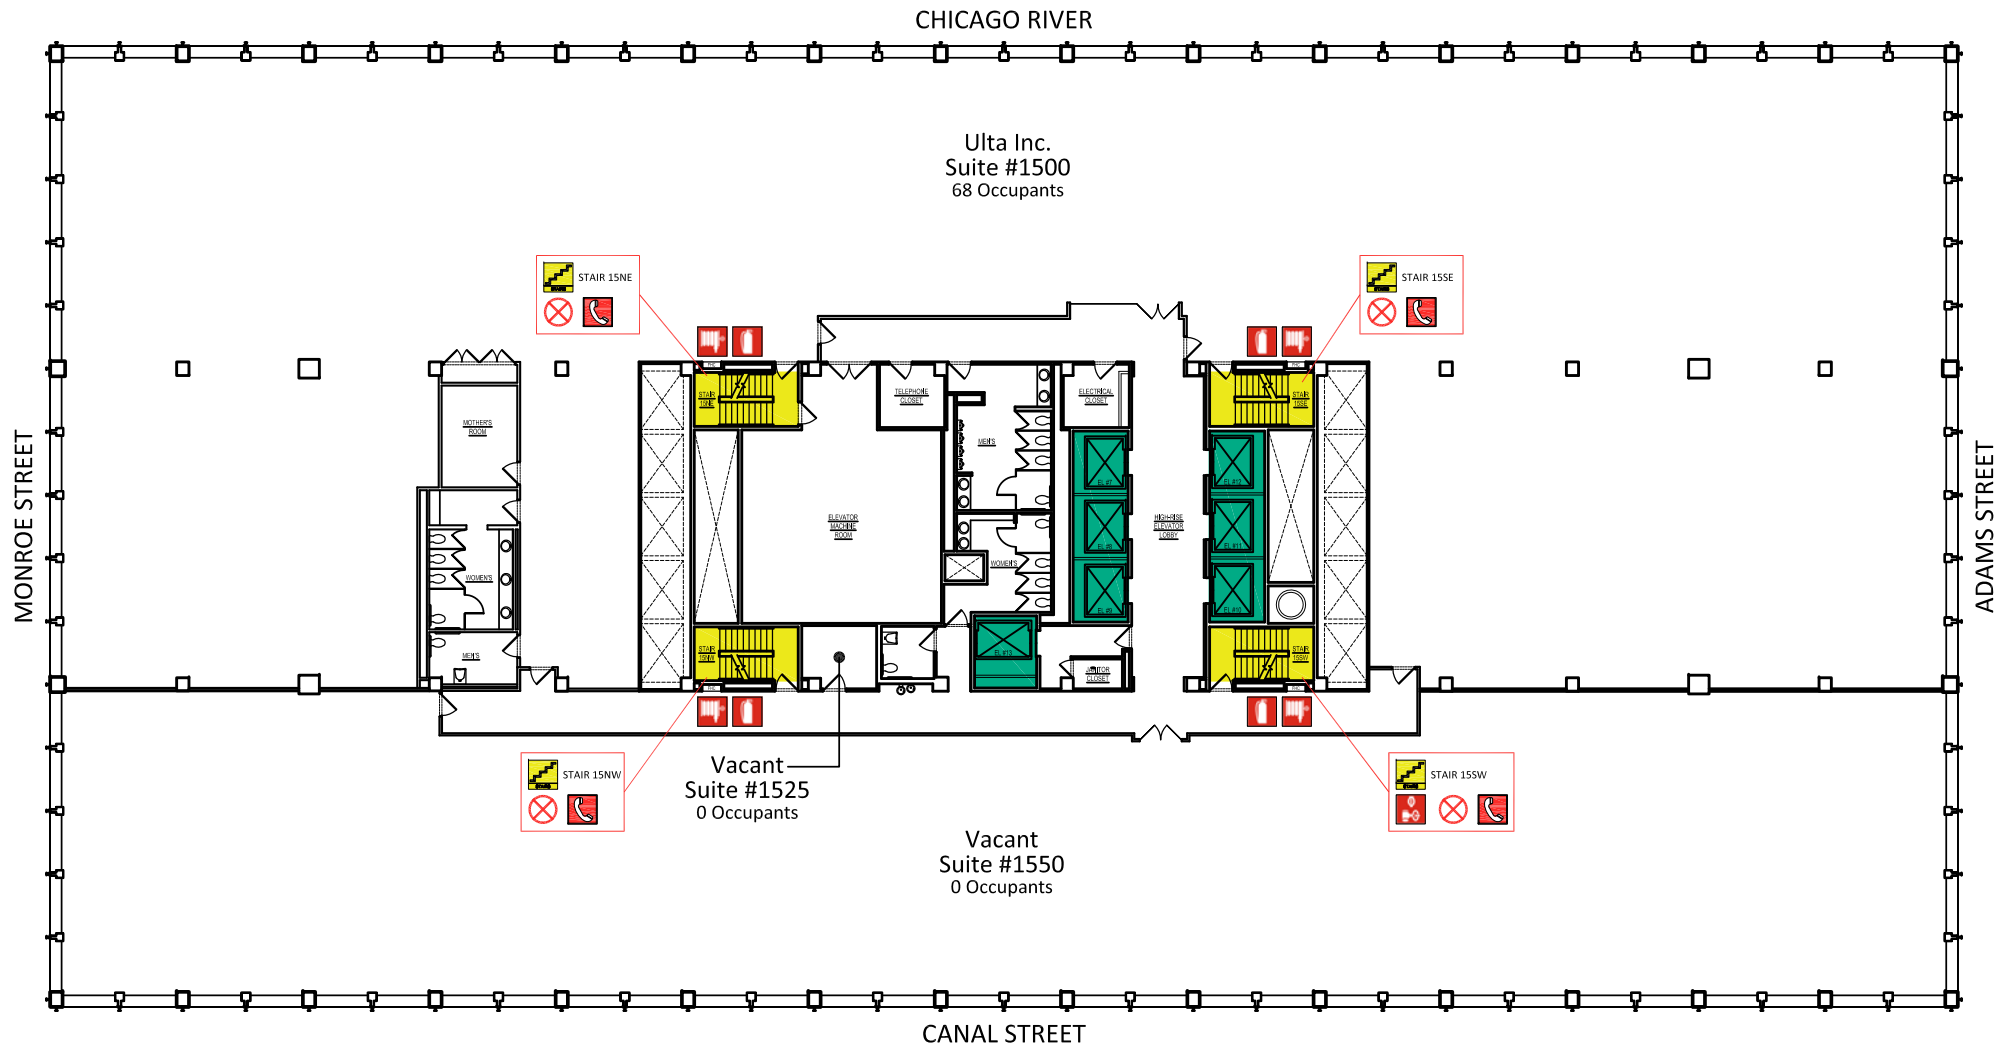


	ELEVATOR AVAILABLE		GAS SHUT OFF VALVE		2-1/2" FIRE HOSE CONNECTION		FIRE ALARM ANNUNCIATOR
	ELEVATOR NOT AVAILABLE		SIAMESE/FIRE DEPT. CONNECTION		FIRE EXTINGUISHER		VOICE COMMUNICATION PANEL
	STAIRWELL		SPRINKLER CONTROL VALVE		EMERGENCY TELEPHONE		
	ELECTRIC SHUTOFF		STANDPIPE/RISER		AUTOMATED EXTERNAL DEFIBRILLATOR		



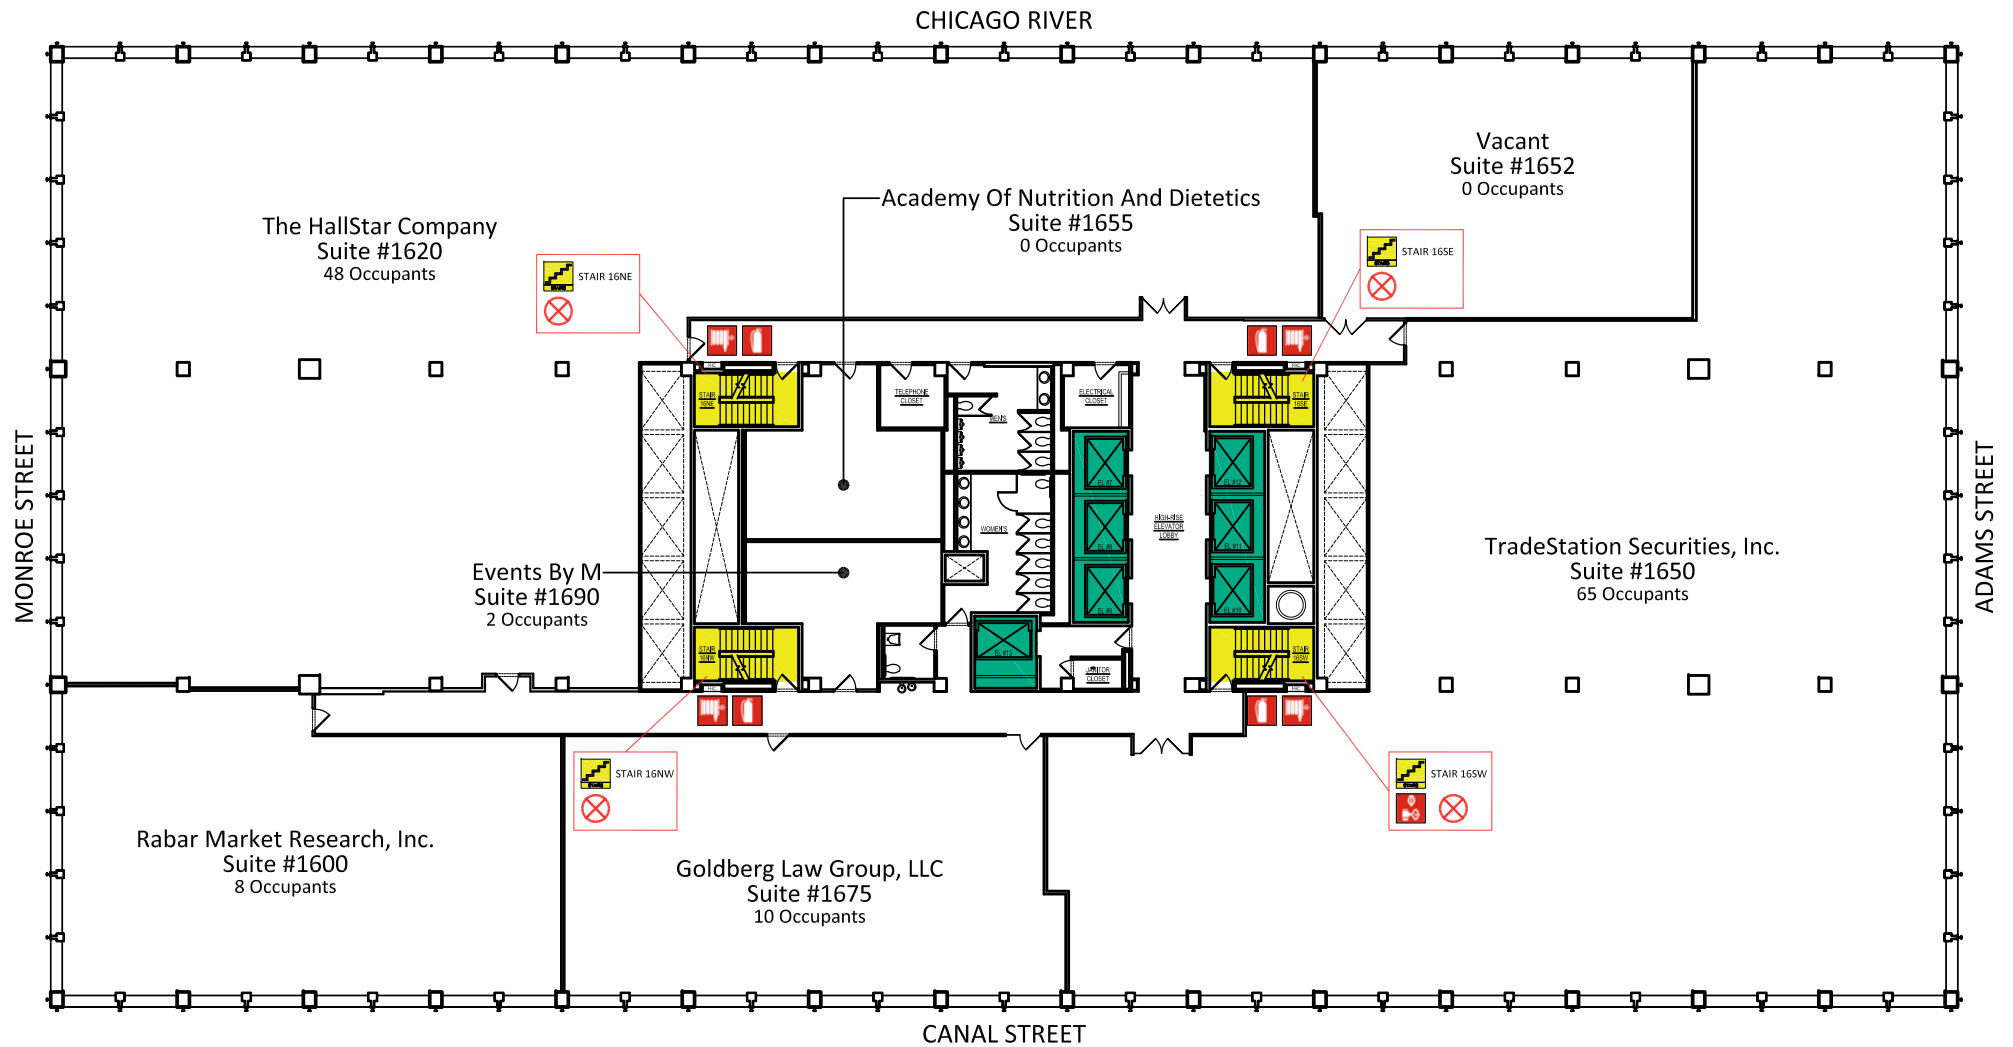


- | | | | |
|---|--|--|---|
|  ELEVATOR AVAILABLE |  GAS SHUT OFF VALVE |  2-1/2" FIRE HOSE CONNECTION |  FIRE ALARM ANNUNCIATOR |
|  ELEVATOR NOT AVAILABLE |  SIAMESE/FIRE DEPT. CONECTION |  FIRE EXTINGUISHER |  VOICE COMMUNICATION PANEL |
|  STAIRWELL |  SPRINKLER CONTROL VALVE |  EMERGENCY TELEPHONE | |
|  ELECTRIC SHUTOFF |  STANDPIPE/RISER |  AUTOMATED EXTERNAL DEFIBRILLATOR | |



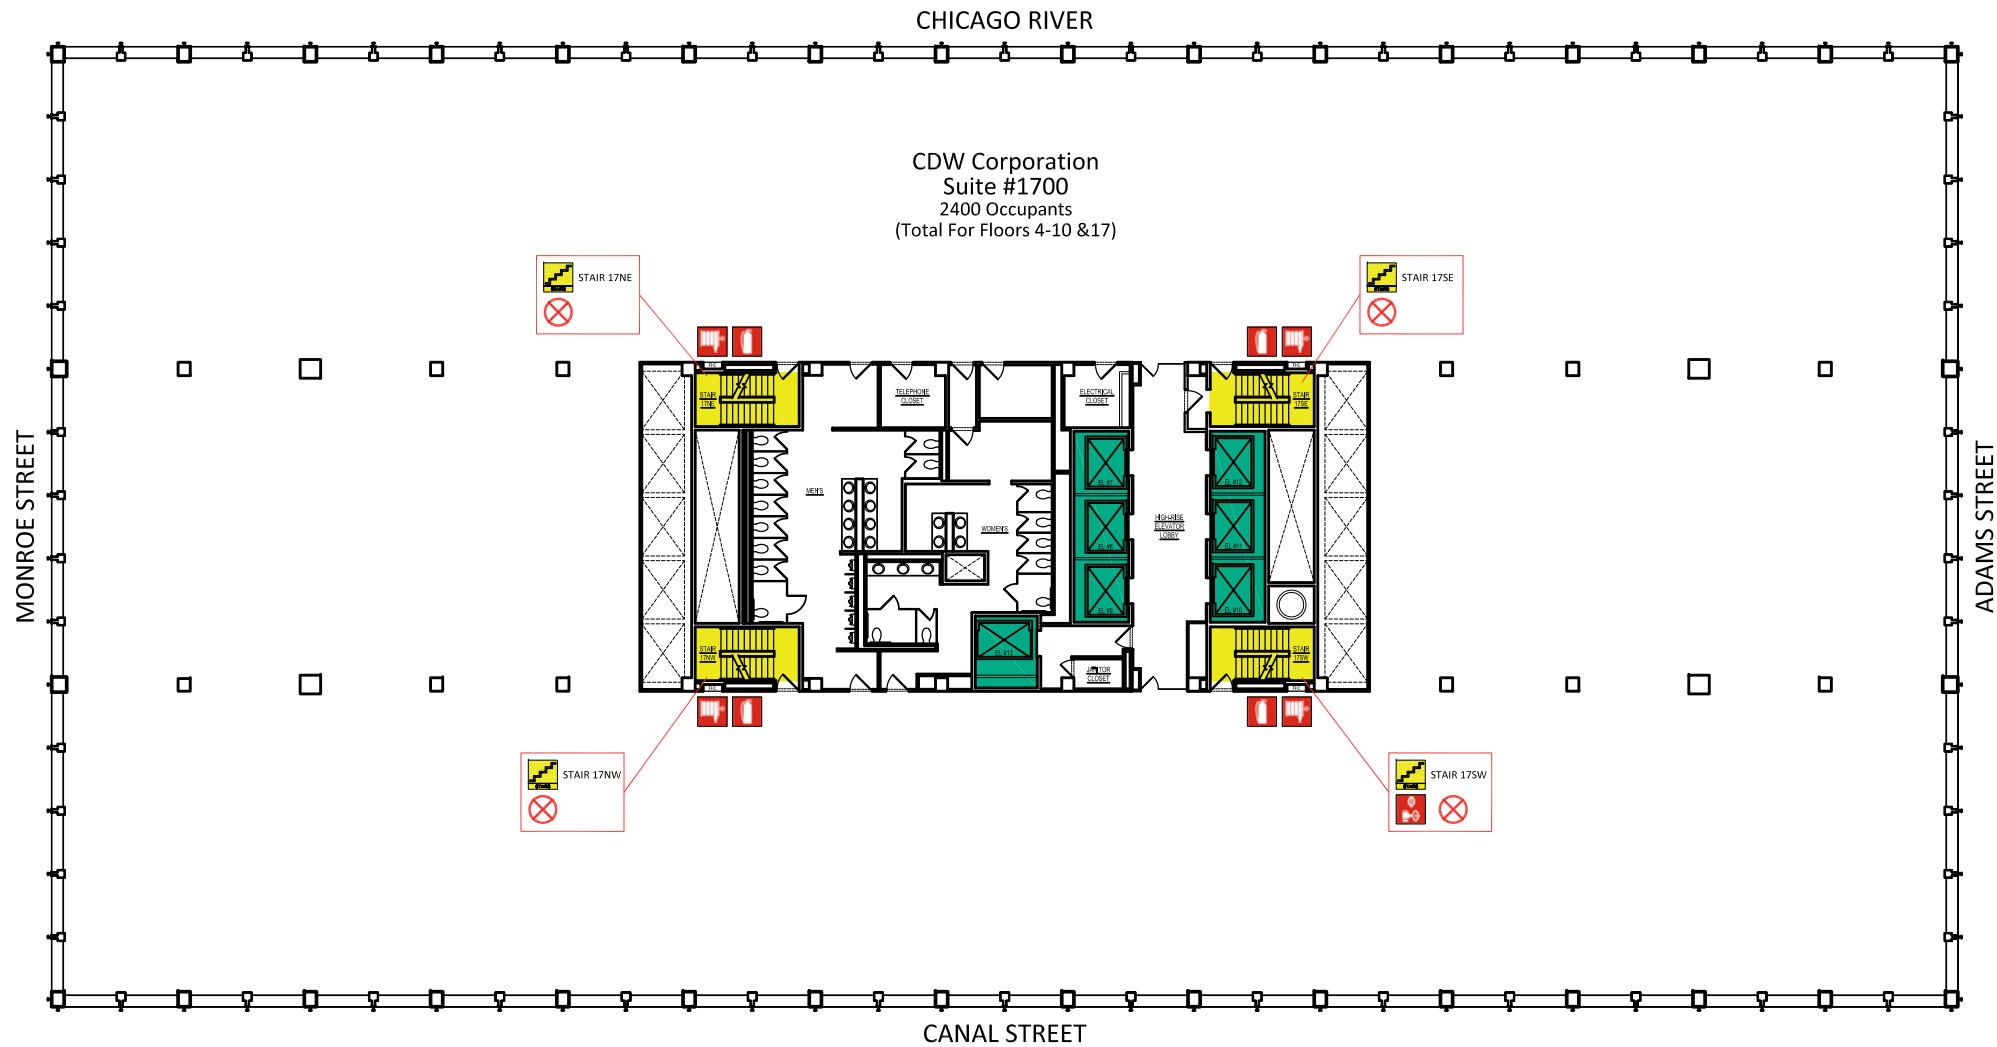


	ELEVATOR AVAILABLE		GAS SHUT OFF VALVE		2-1/2" FIRE HOSE CONNECTION		FIRE ALARM ANNUNCIATOR
	ELEVATOR NOT AVAILABLE		SIAMESE/FIRE DEPT. CONECTION		FIRE EXTINGUISHER		VOICE COMMUNICATION PANEL
	STAIRWELL		SPRINKLER CONTROL VALVE		EMERGENCY TELEPHONE		
	ELECTRIC SHUTOFF		STANDPIPE/RISER		AUTOMATED EXTERNAL DEFIBRILLATOR		



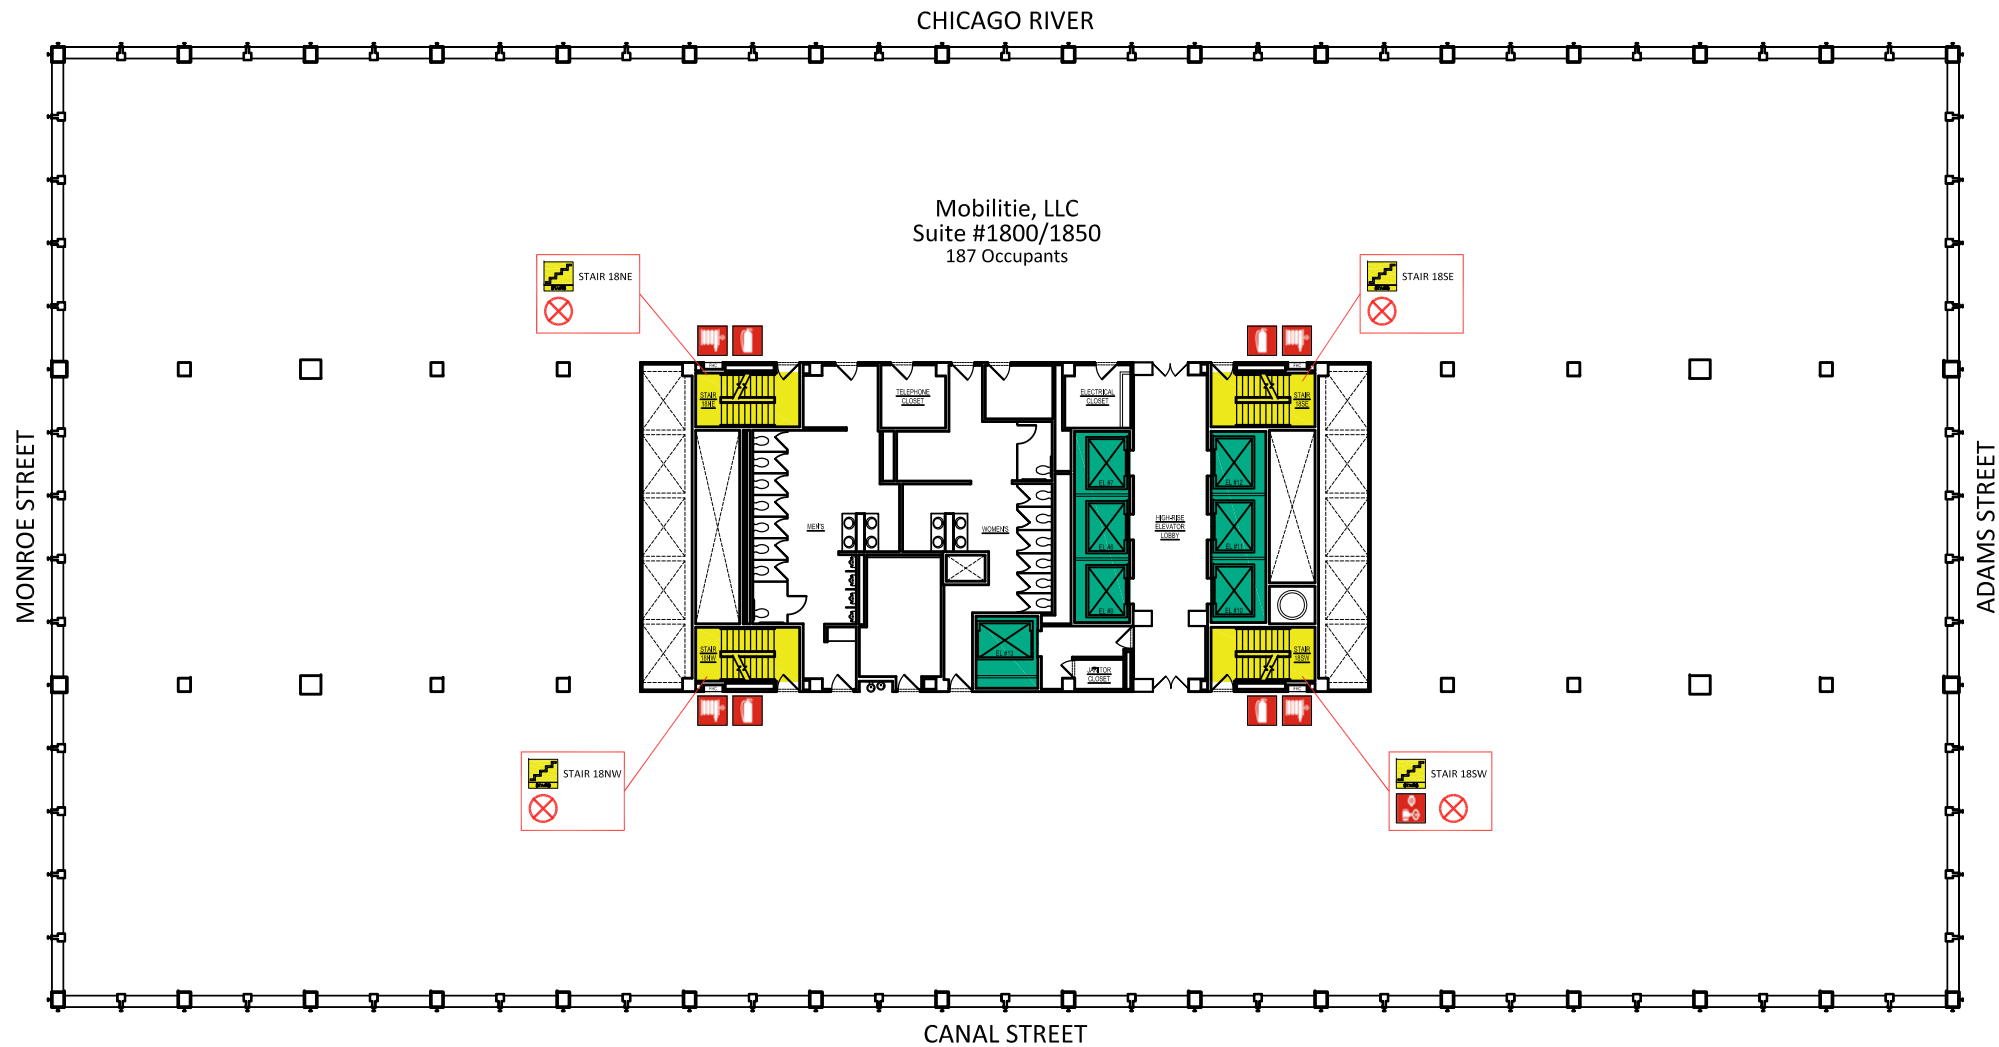


	ELEVATOR AVAILABLE		GAS SHUT OFF VALVE		2-1/2" FIRE HOSE CONNECTION		FIRE ALARM ANNUNCIATOR
	ELEVATOR NOT AVAILABLE		SIAMESE/FIRE DEPT. CONECTION		FIRE EXTINGUISHER		VOICE COMMUNICATION PANEL
	STAIRWELL		SPRINKLER CONTROL VALVE		EMERGENCY TELEPHONE		
	ELECTRIC SHUTOFF		STANDPIPE/RISER		AUTOMATED EXTERNAL DEFIBRILLATOR		



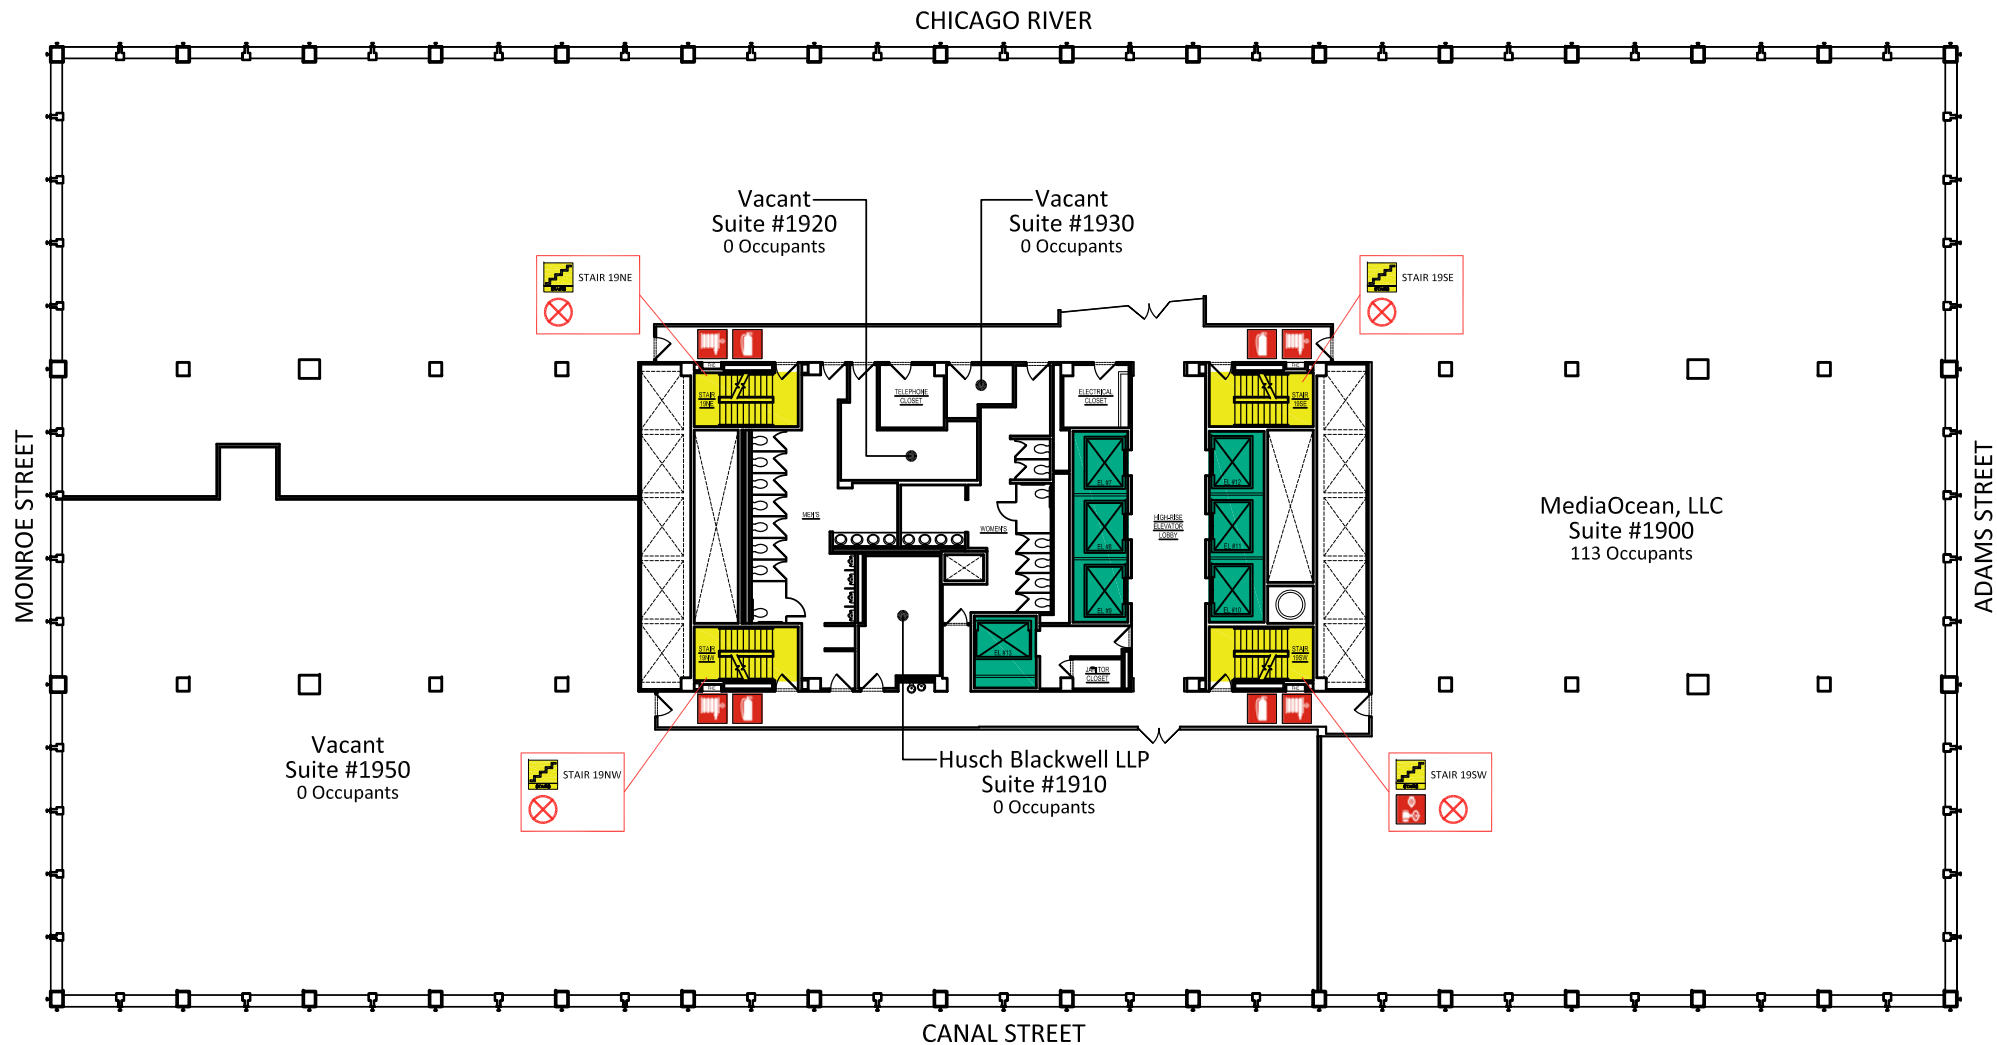


	ELEVATOR AVAILABLE		GAS SHUT OFF VALVE		2-1/2" FIRE HOSE CONNECTION		FIRE ALARM ANNUNCIATOR
	ELEVATOR NOT AVAILABLE		SIAMESE/FIRE DEPT. CONECTION		FIRE EXTINGUISHER		VOICE COMMUNICATION PANEL
	STAIRWELL		SPRINKLER CONTROL VALVE		EMERGENCY TELEPHONE		
	ELECTRIC SHUTOFF		STANDPIPE/RISER		AUTOMATED EXTERNAL DEFIBRILLATOR		




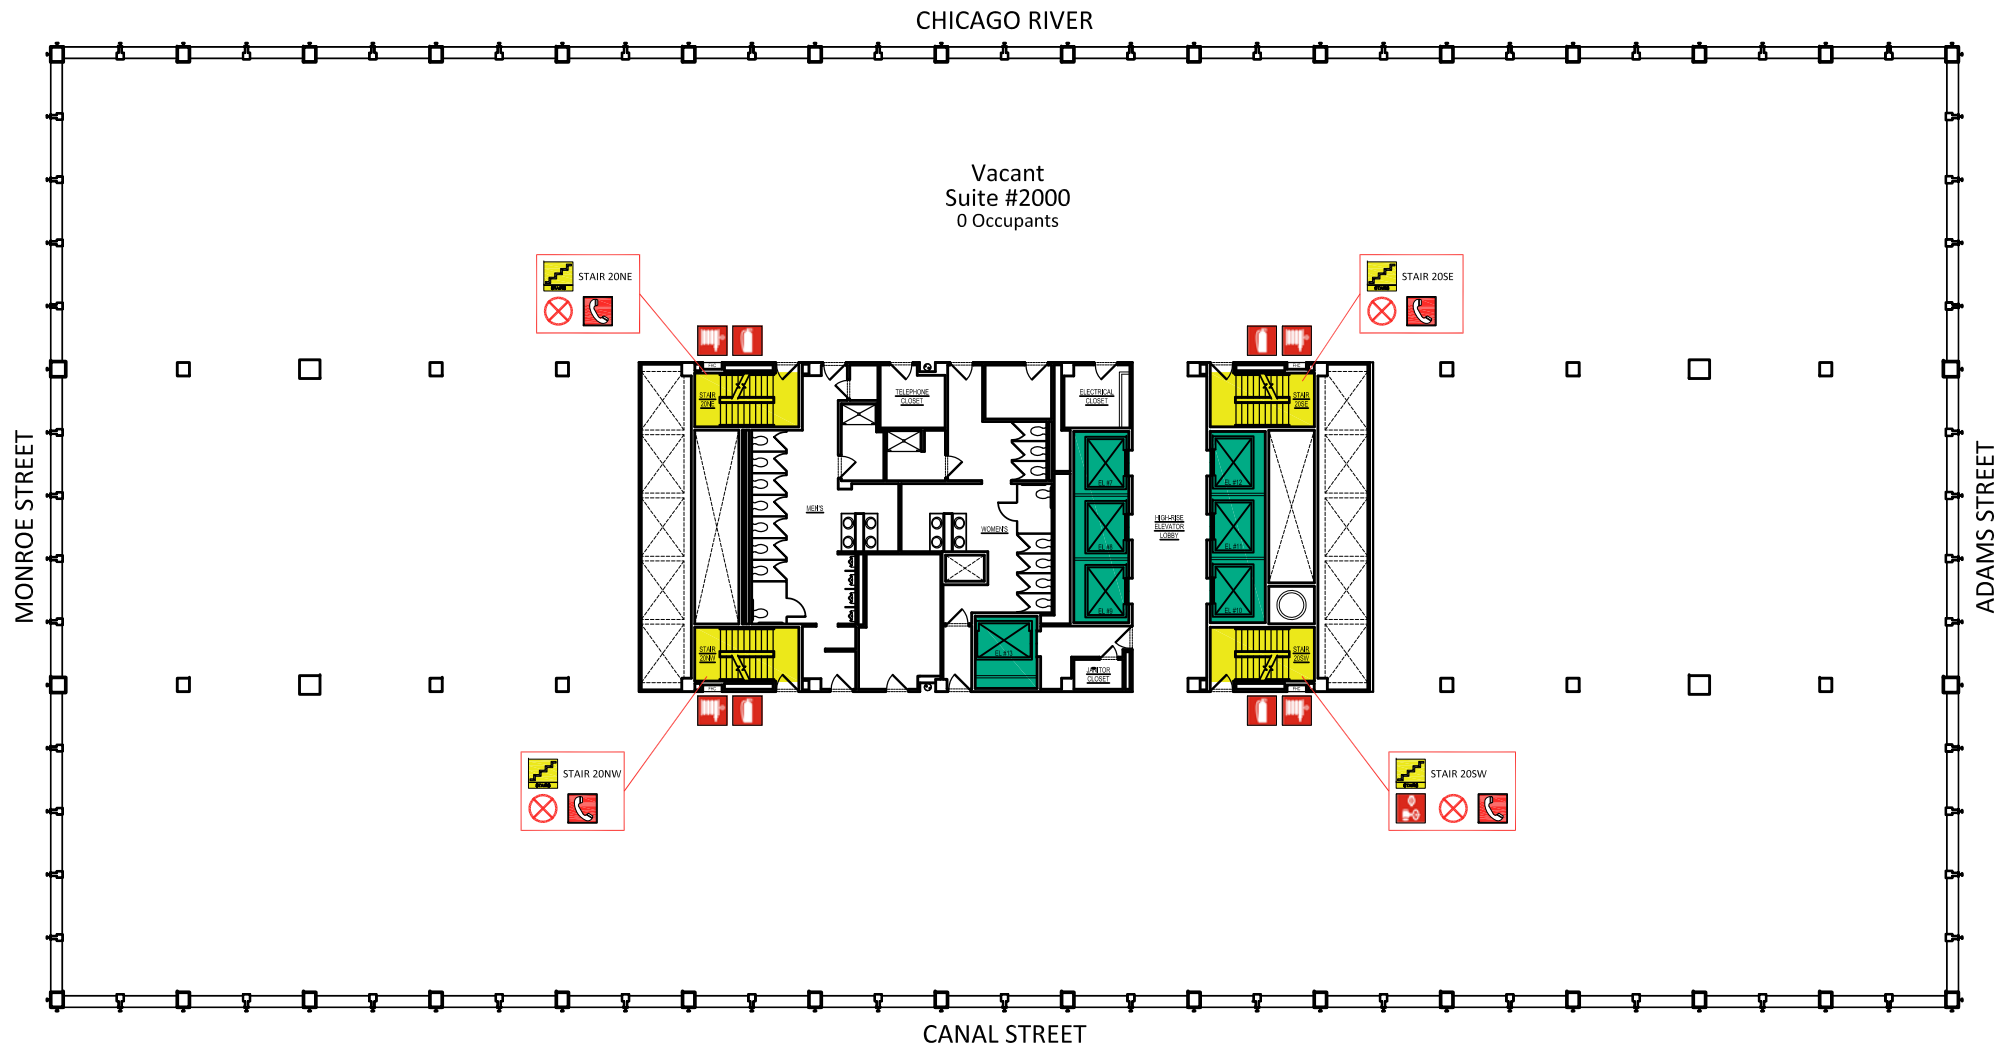


	ELEVATOR AVAILABLE		GAS SHUT OFF VALVE		2-1/2" FIRE HOSE CONNECTION		FAA FIRE ALARM ANNUNCIATOR
	ELEVATOR NOT AVAILABLE		SIAMESE/FIRE DEPT. CONECTION		FIRE EXTINGUISHER		VCP VOICE COMMUNICATION PANEL
	STAIRWELL		SPRINKLER CONTROL VALVE		EMERGENCY TELEPHONE		
	ELECTRIC SHUTOFF		STANDPIPE/RISER		AUTOMATED EXTERNAL DEFIBRILLATOR		



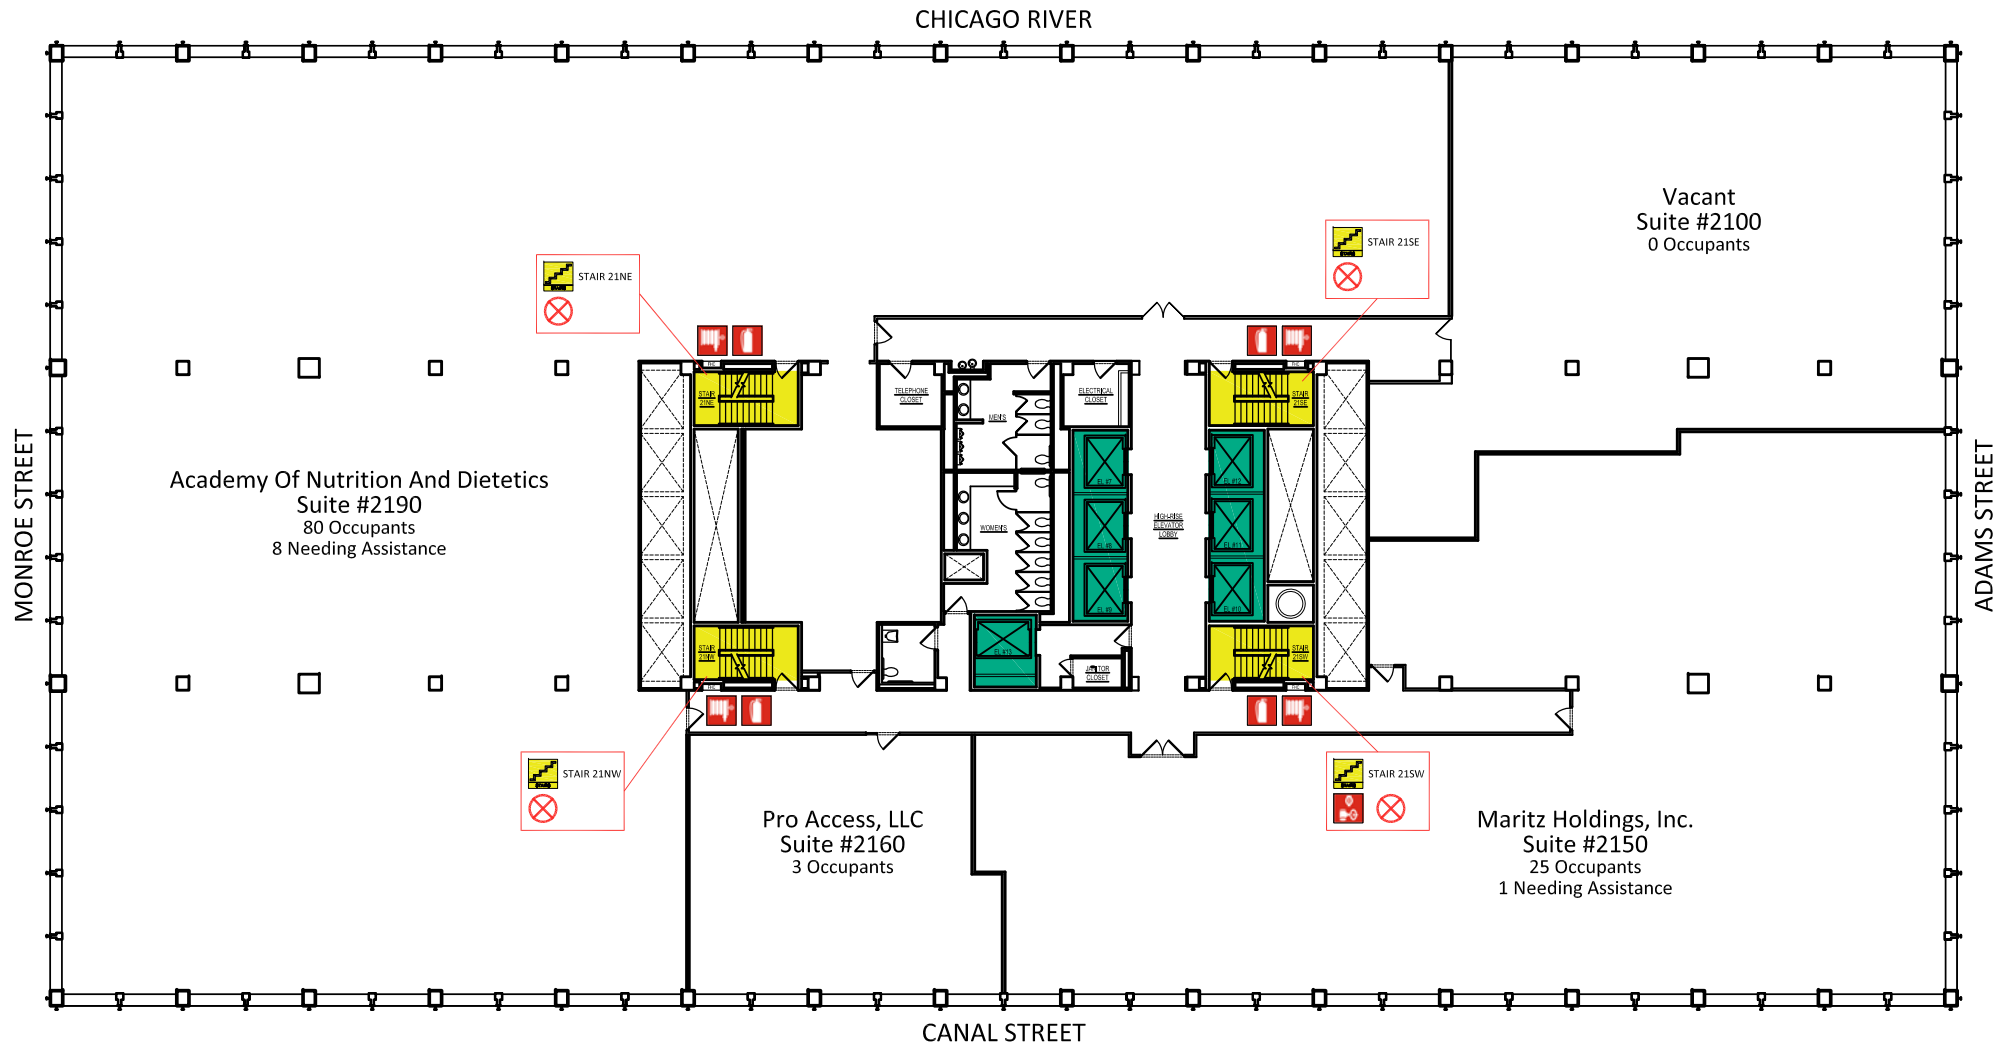

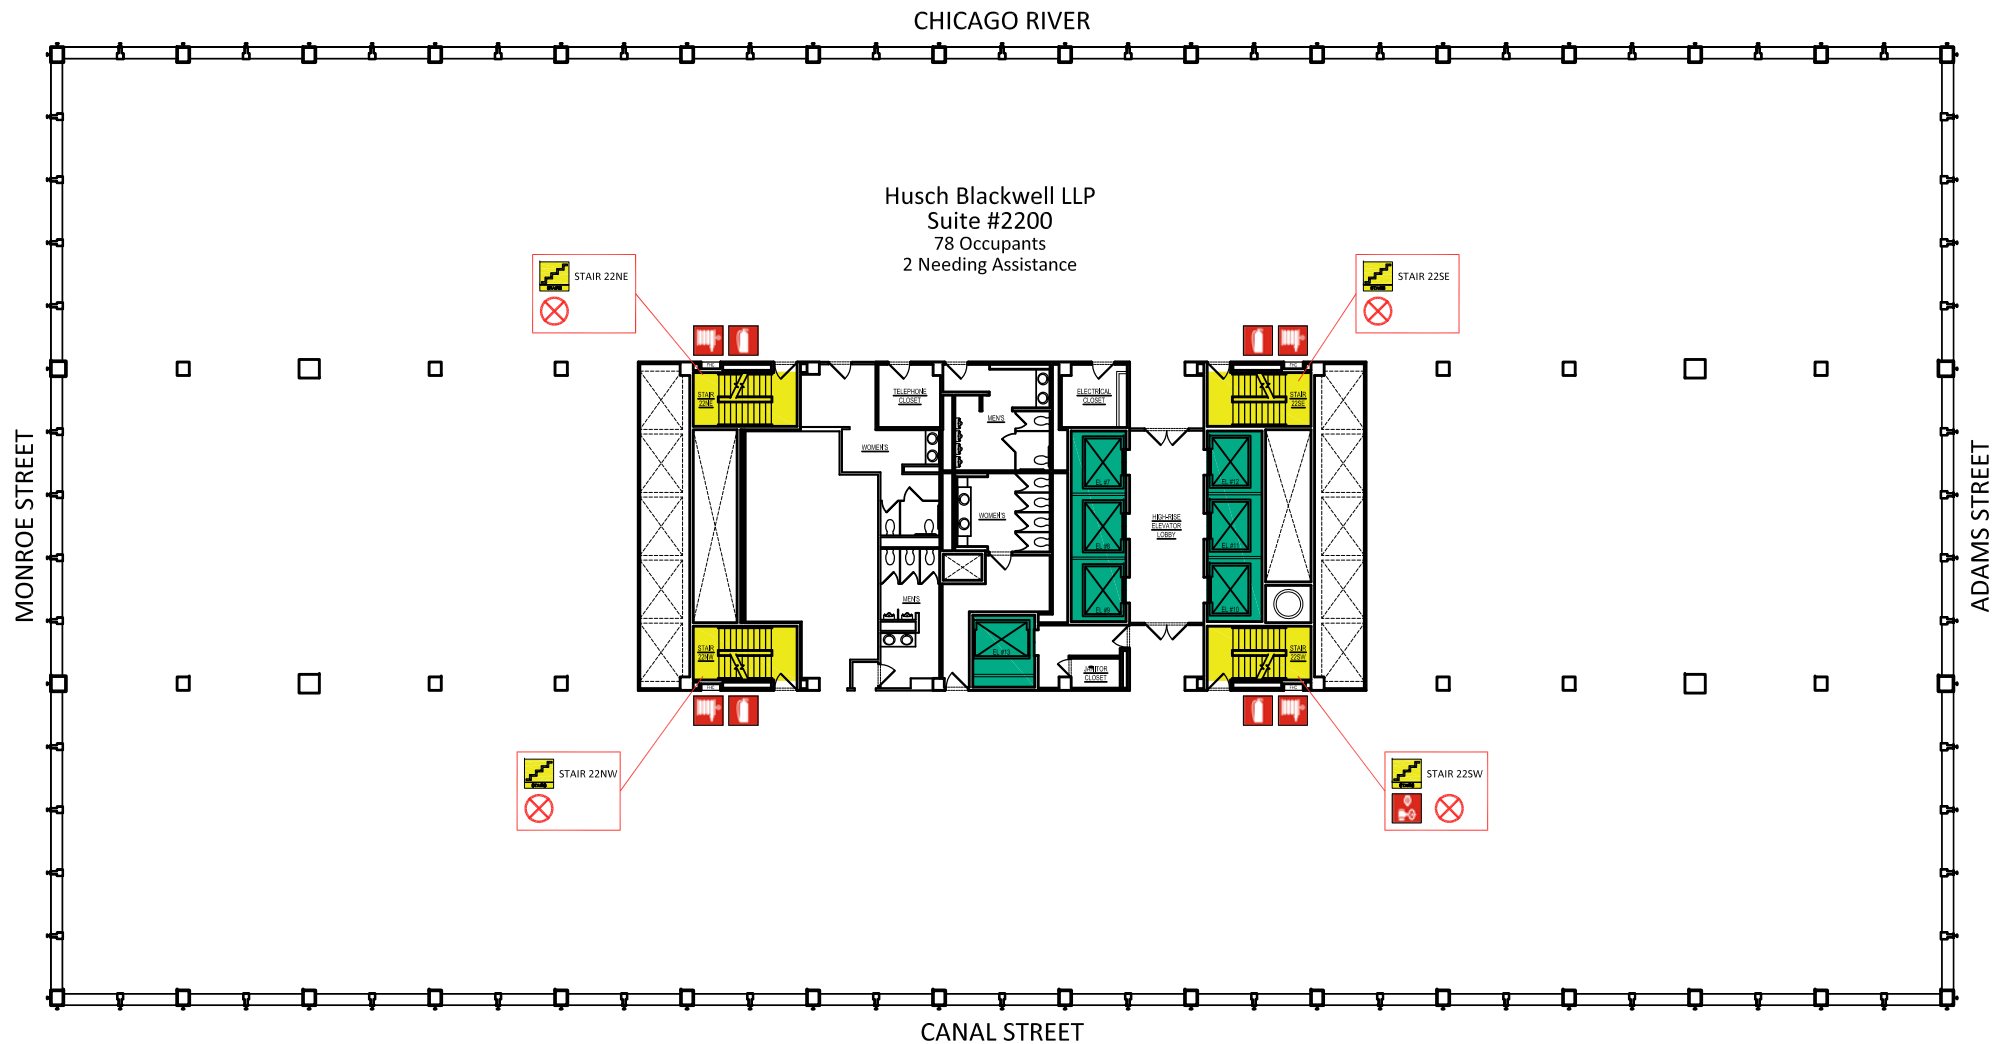

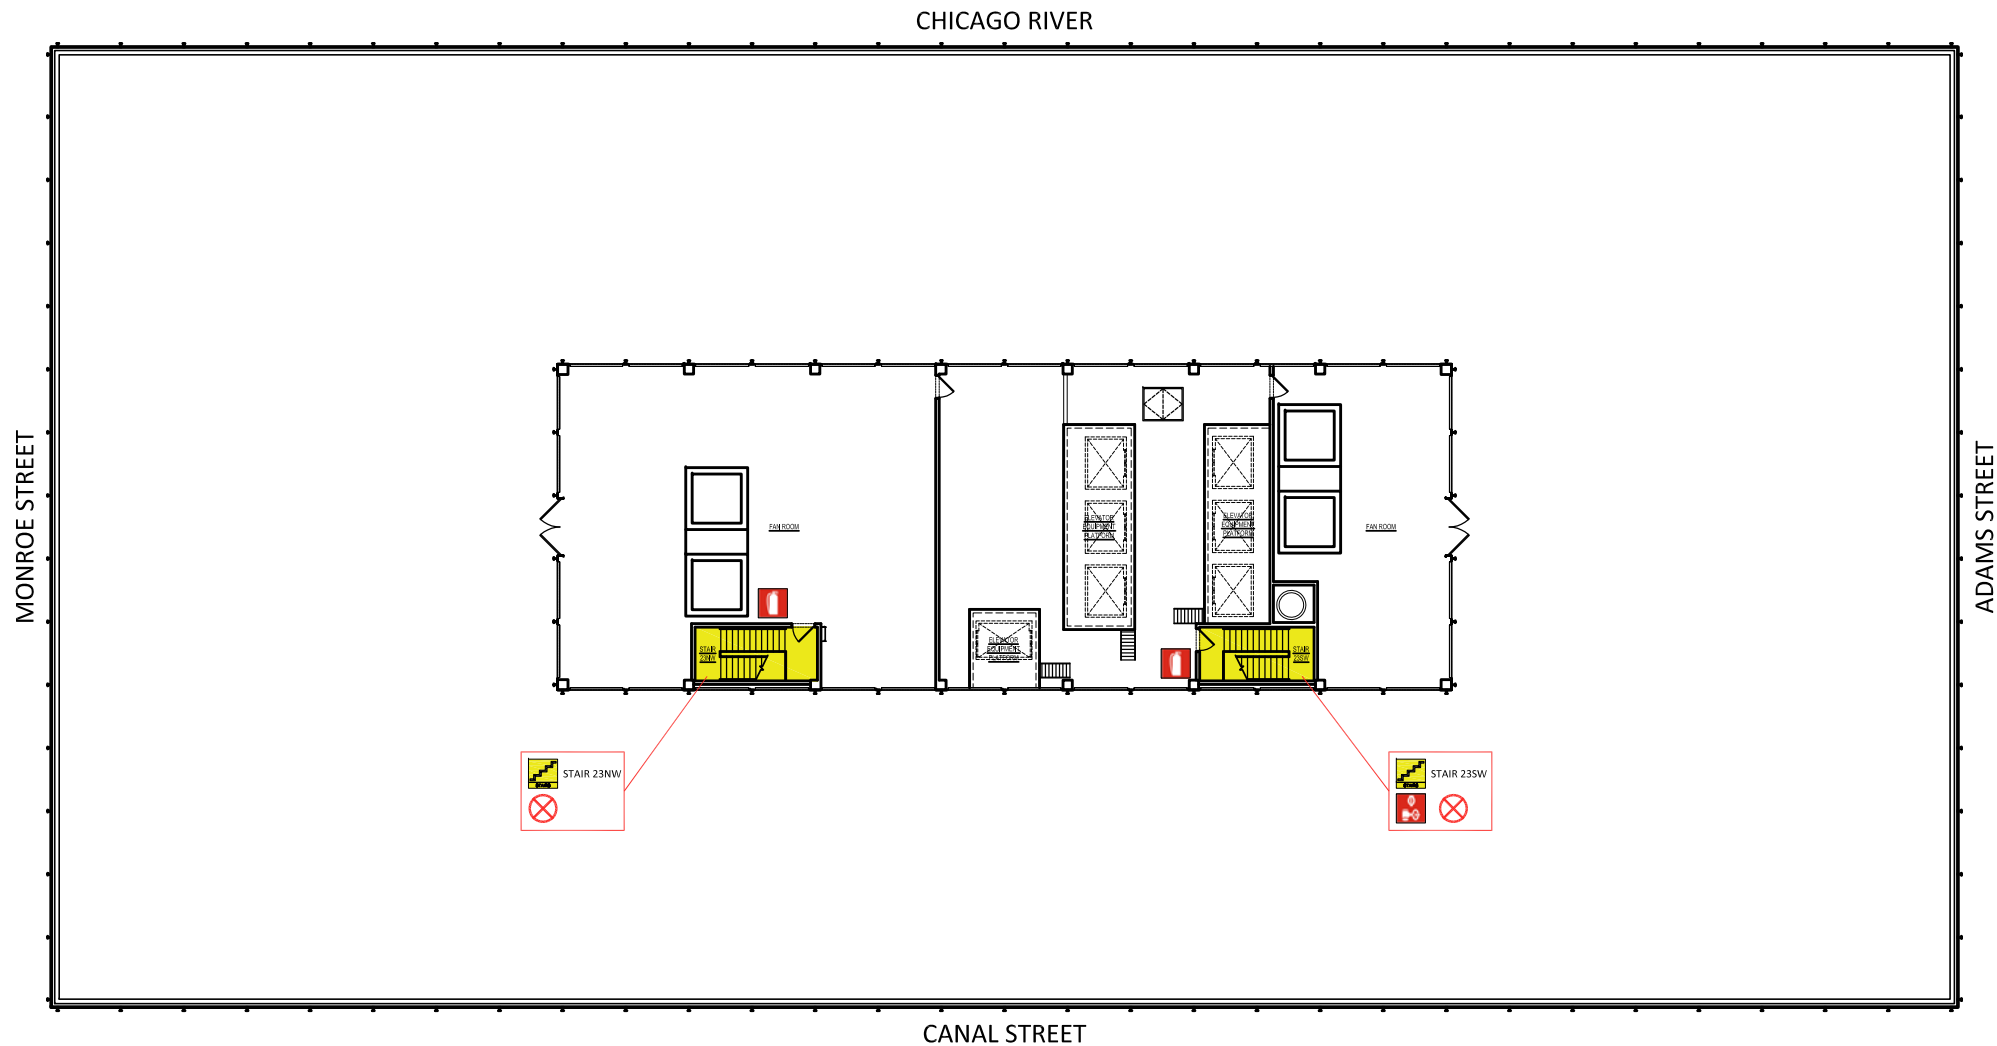

	ELEVATOR AVAILABLE		GAS SHUT OFF VALVE		2-1/2" FIRE HOSE CONNECTION		FIRE ALARM ANNUNCIATOR
	ELEVATOR NOT AVAILABLE		SIAMESE/FIRE DEPT. CONECTION		FIRE EXTINGUISHER		VOICE COMMUNICATION PANEL
	STAIRWELL		SPRINKLER CONTROL VALVE		EMERGENCY TELEPHONE		
	ELECTRIC SHUTOFF		STANDPIPE/RISER		AUTOMATED EXTERNAL DEFIBRILLATOR		

