



BUILDING SERVICE
 BUILDING AMENITY
 FLOOR SERVICE
 VERTICAL PENETRATION
 OCCUPANT
 OCCUPANT STORAGE
 PARKING
 EXTENDED CIRCULATION

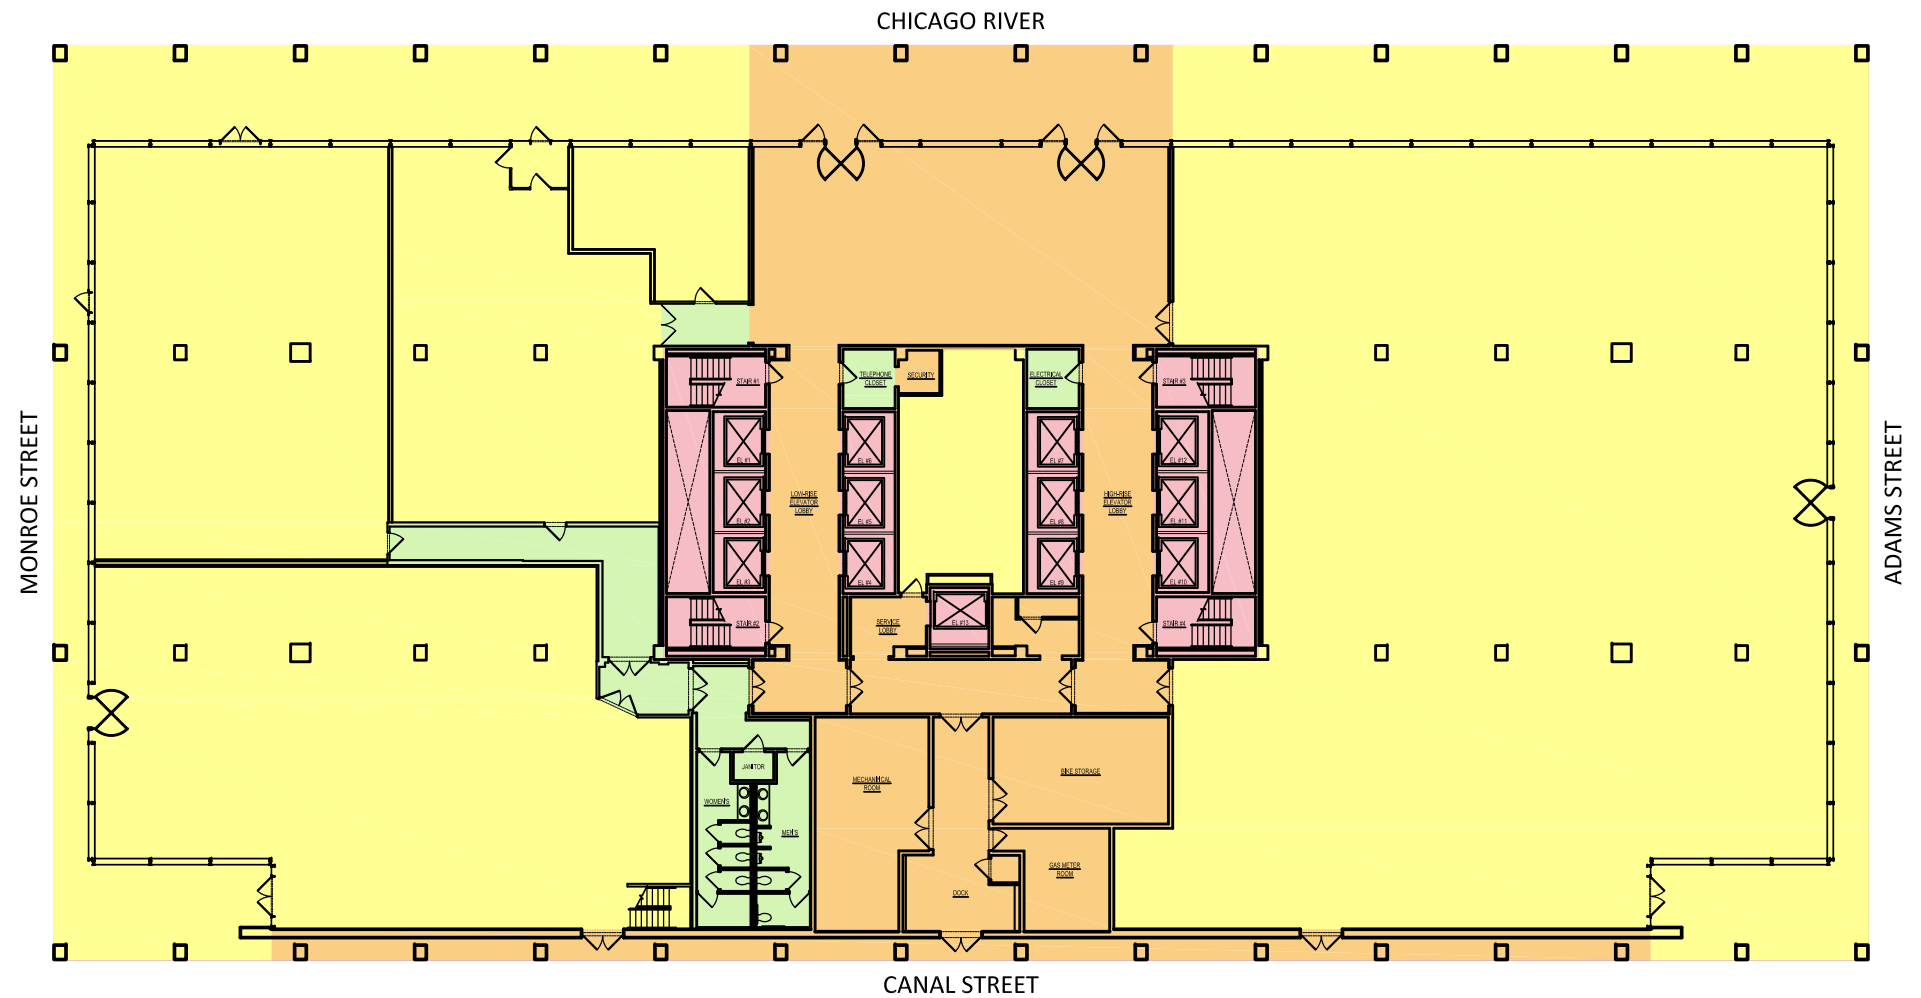


BUILDING SERVICE
 BUILDING AMENITY
 FLOOR SERVICE
 VERTICAL PENETRATION
 OCCUPANT
 OCCUPANT STORAGE
 PARKING
 EXTENDED CIRCULATION


CHICAGO RIVER

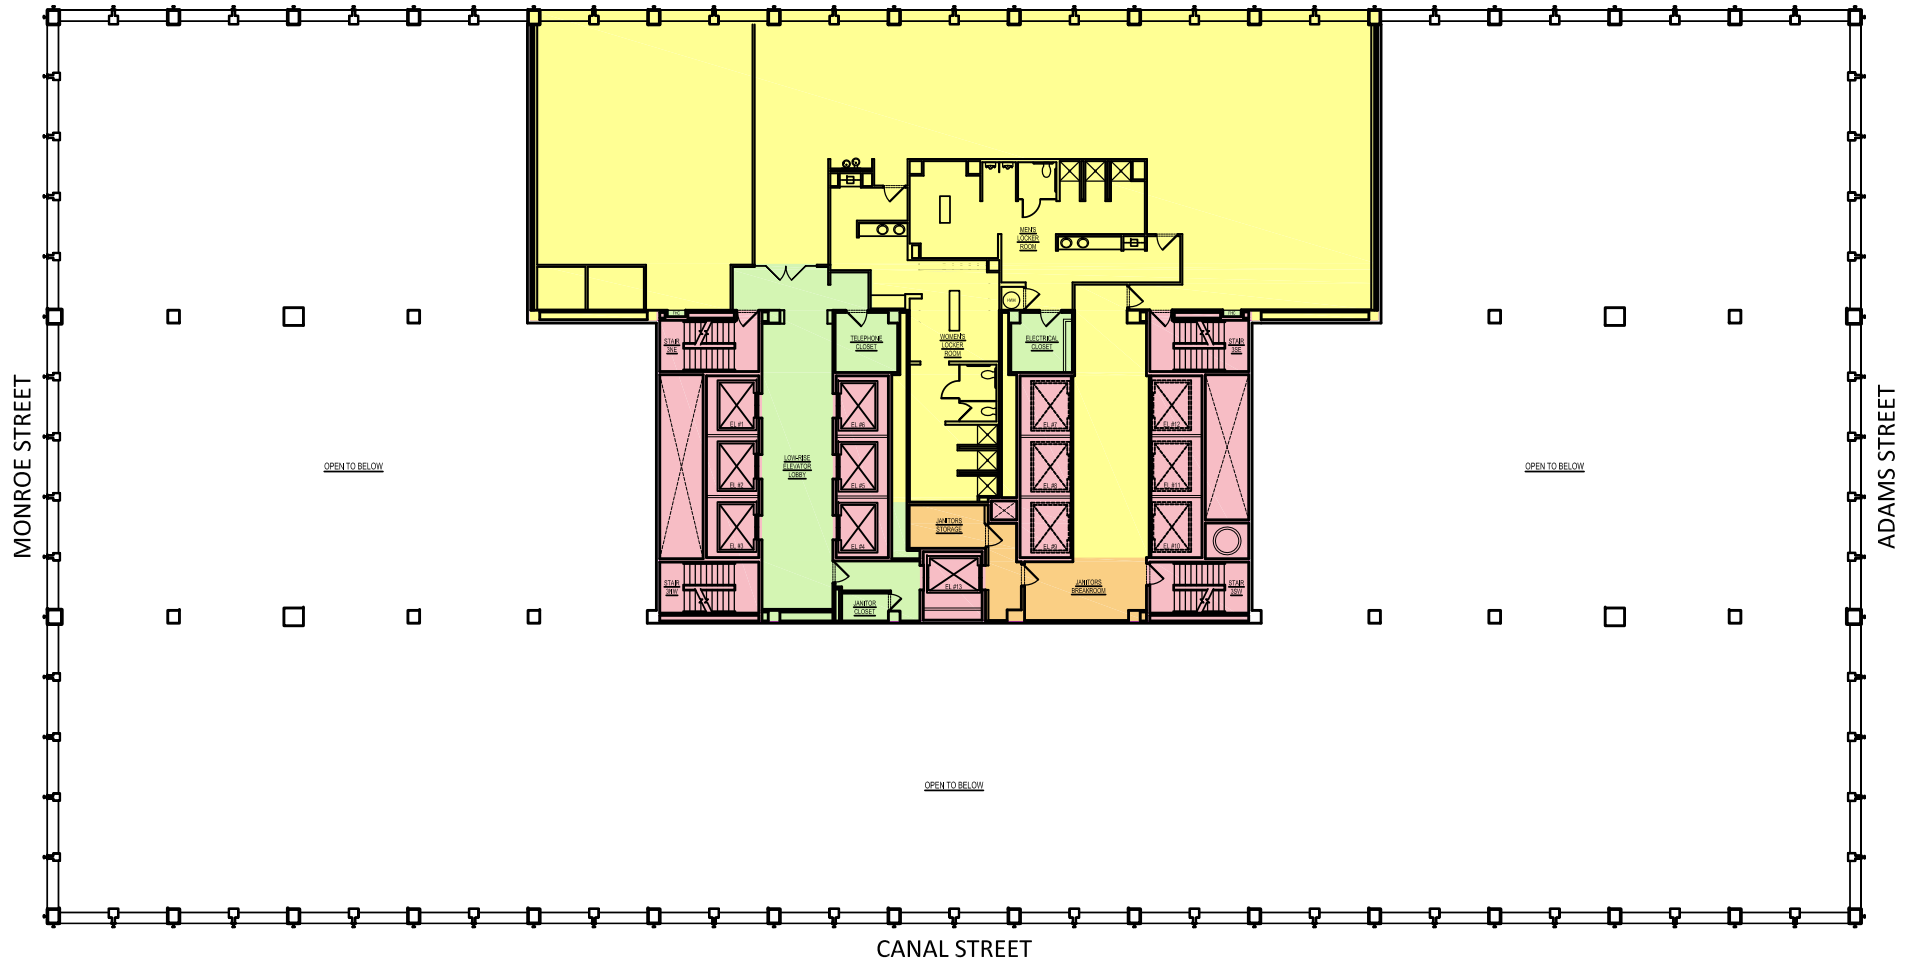

■ BUILDING SERVICE
 ■ BUILDING AMENITY
 ■ FLOOR SERVICE
 ■ VERTICAL PENETRATION
 ■ OCCUPANT
 ■ OCCUPANT STORAGE
 ■ PARKING
 ■ EXTENDED CIRCULATION

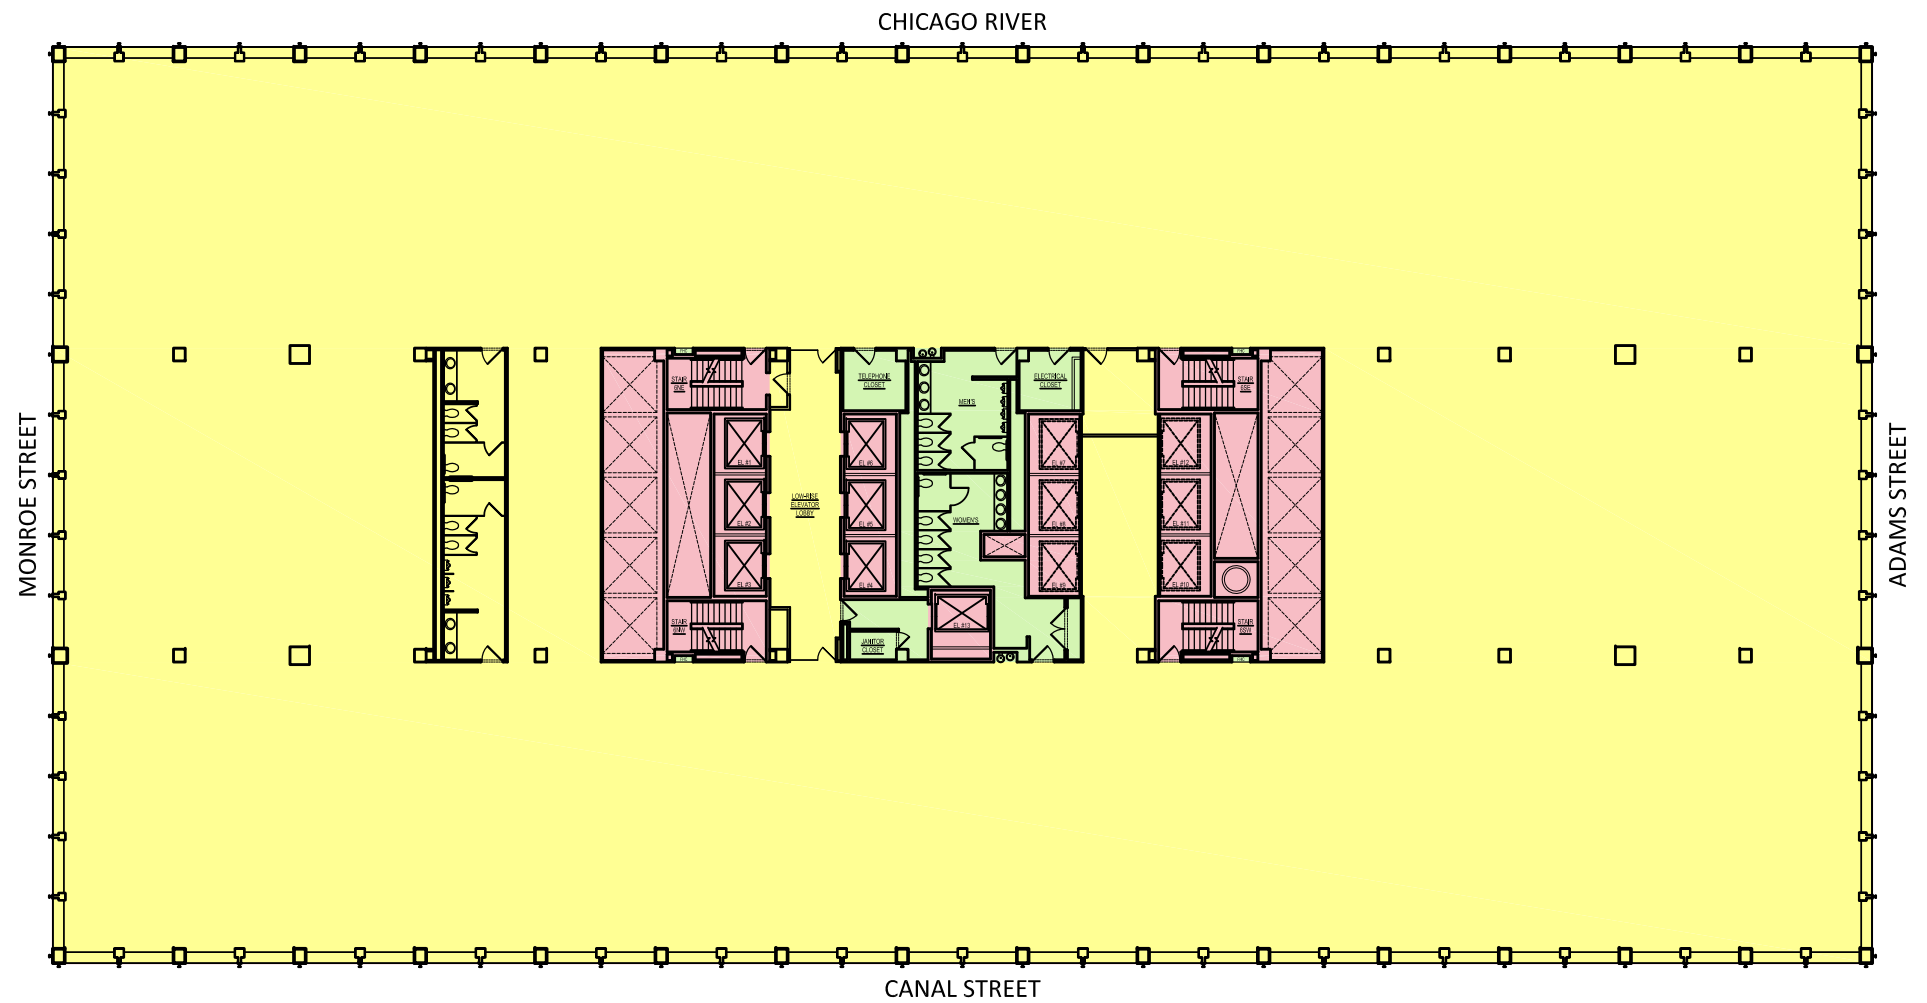


CHICAGO RIVER

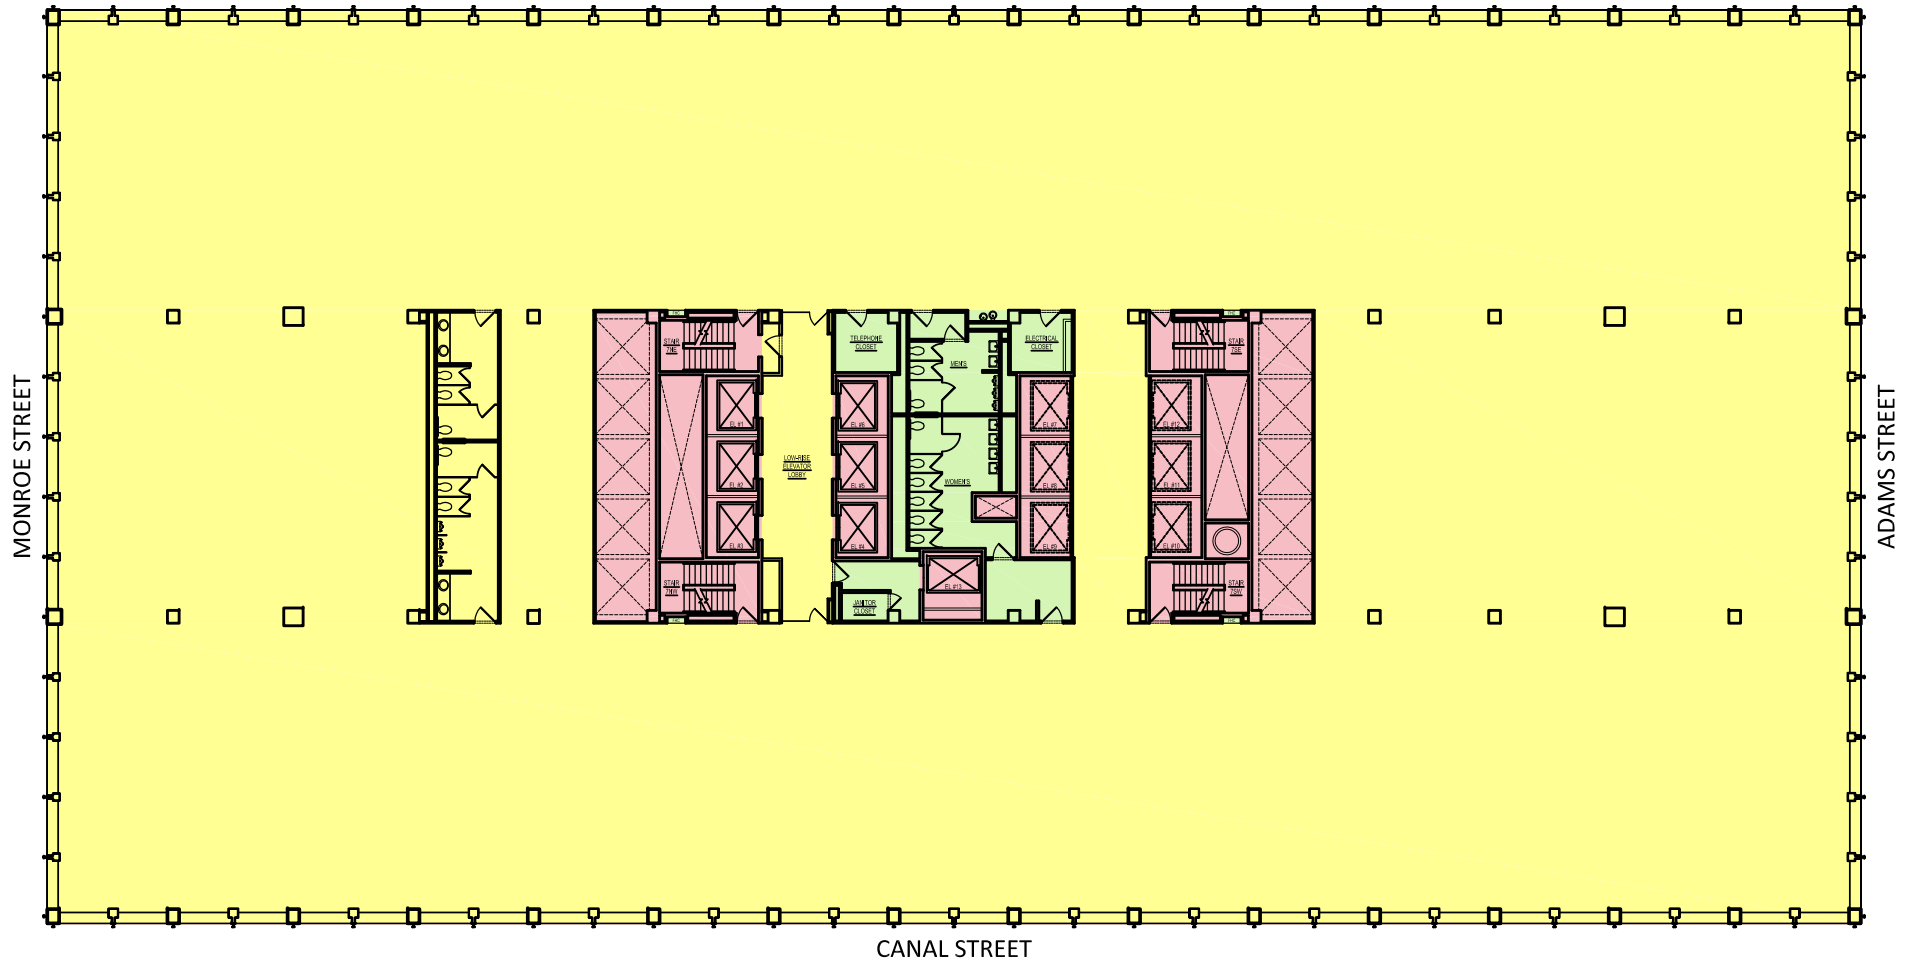



CANAL STREET

■ BUILDING SERVICE ■ BUILDING AMENITY ■ FLOOR SERVICE ■ VERTICAL PENETRATION ■ OCCUPANT ■ OCCUPANT STORAGE ■ PARKING ■ EXTENDED CIRCULATION

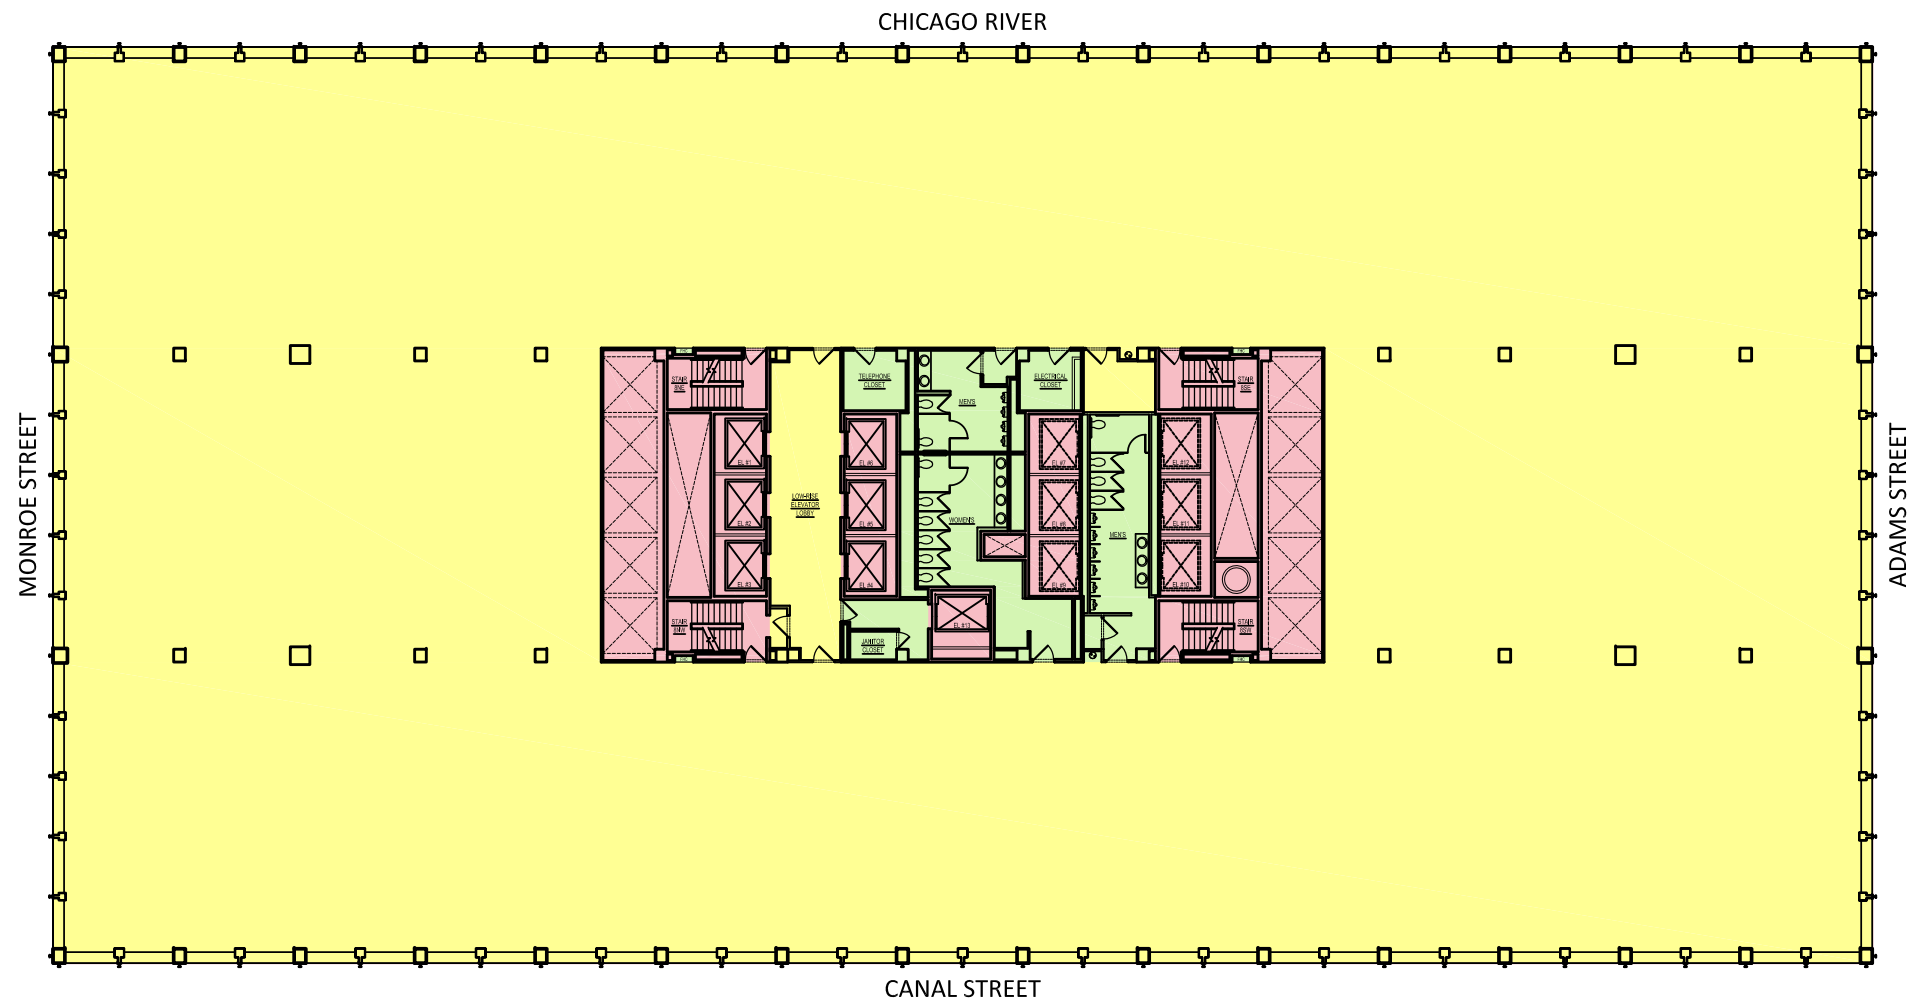



BUILDING SERVICE
 BUILDING AMENITY
 FLOOR SERVICE
 VERTICAL PENETRATION
 OCCUPANT
 OCCUPANT STORAGE
 PARKING
 EXTENDED CIRCULATION

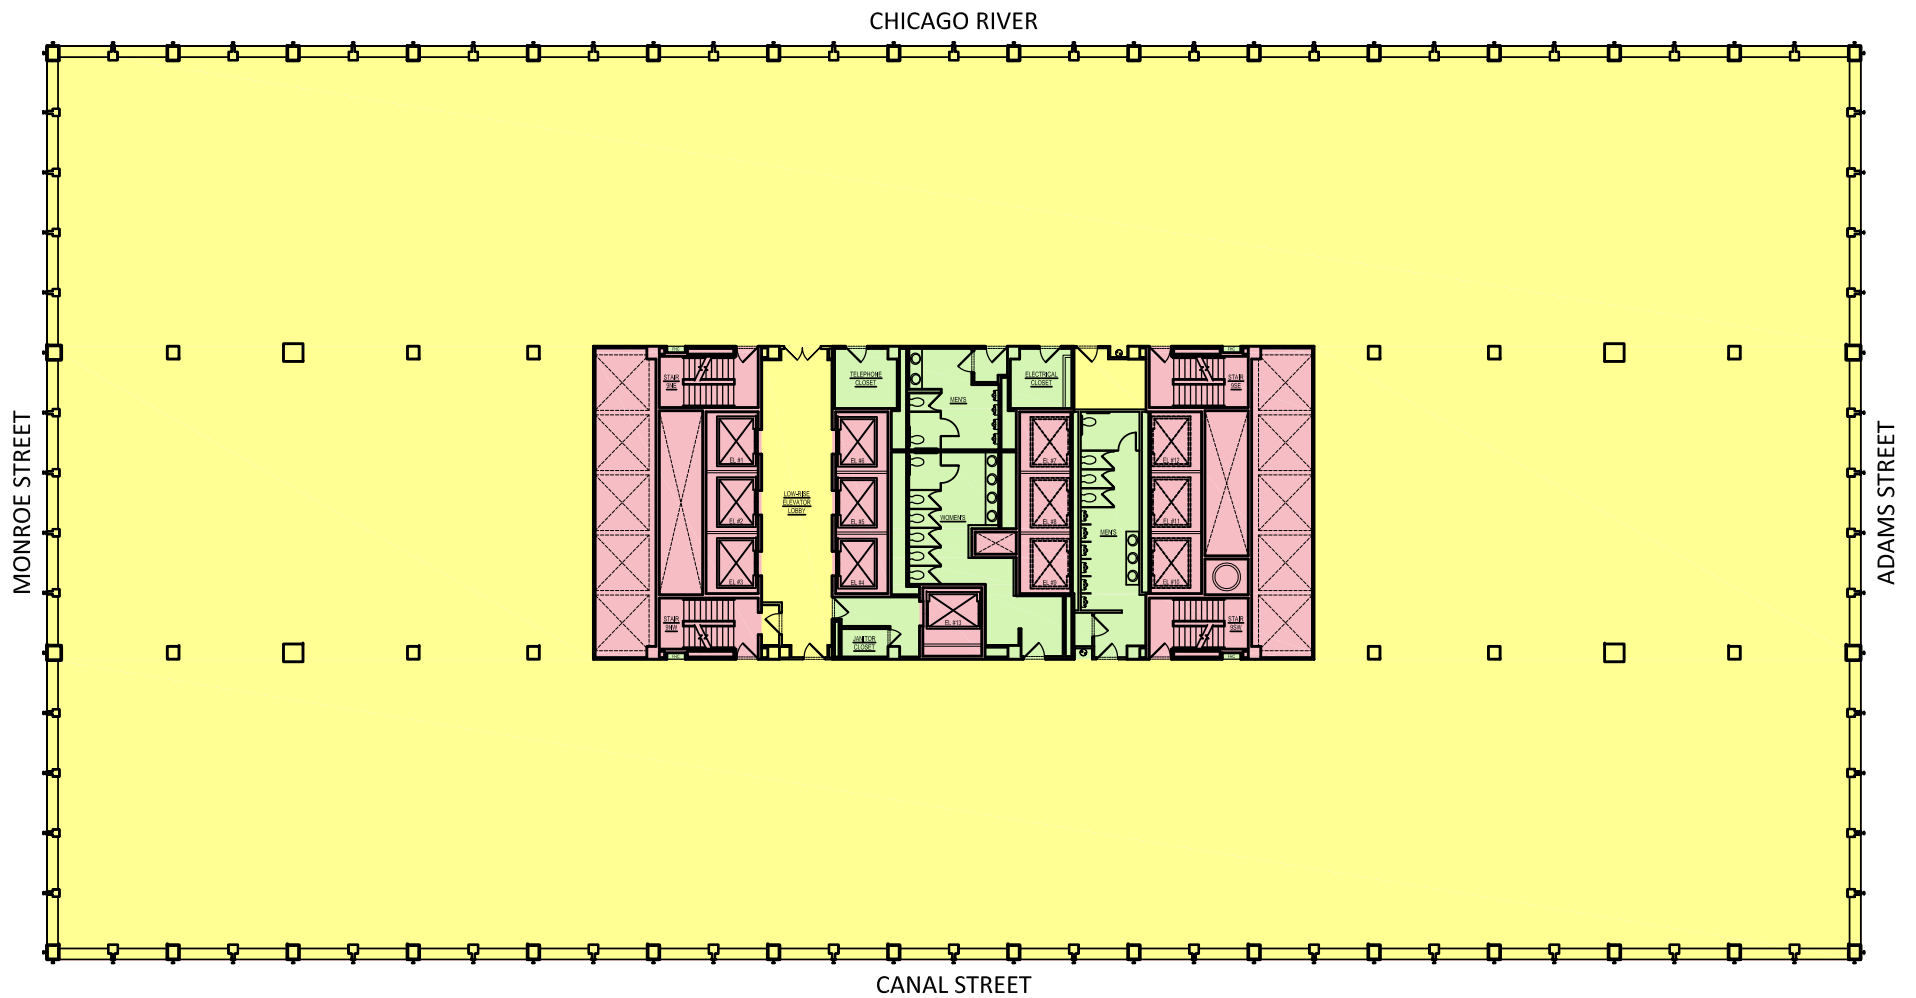


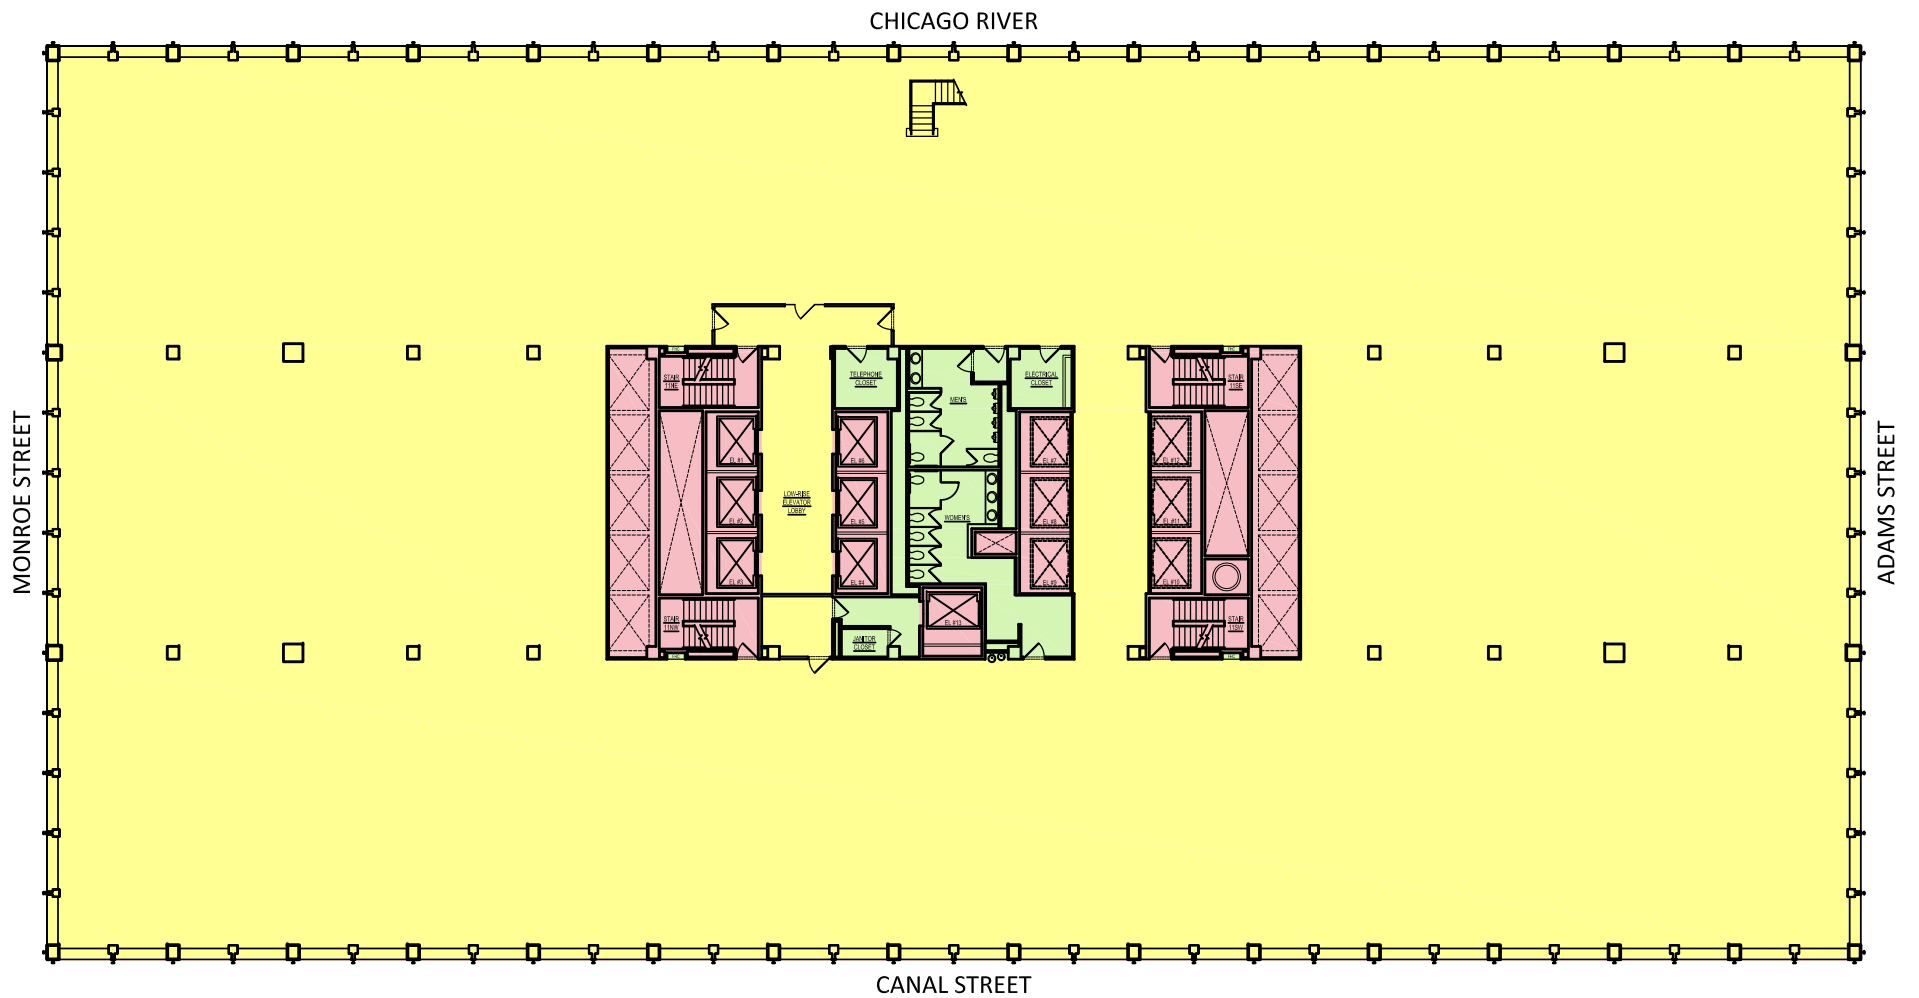

BUILDING SERVICE
 BUILDING AMENITY
 FLOOR SERVICE
 VERTICAL PENETRATION
 OCCUPANT
 OCCUPANT STORAGE
 PARKING
 EXTENDED CIRCULATION

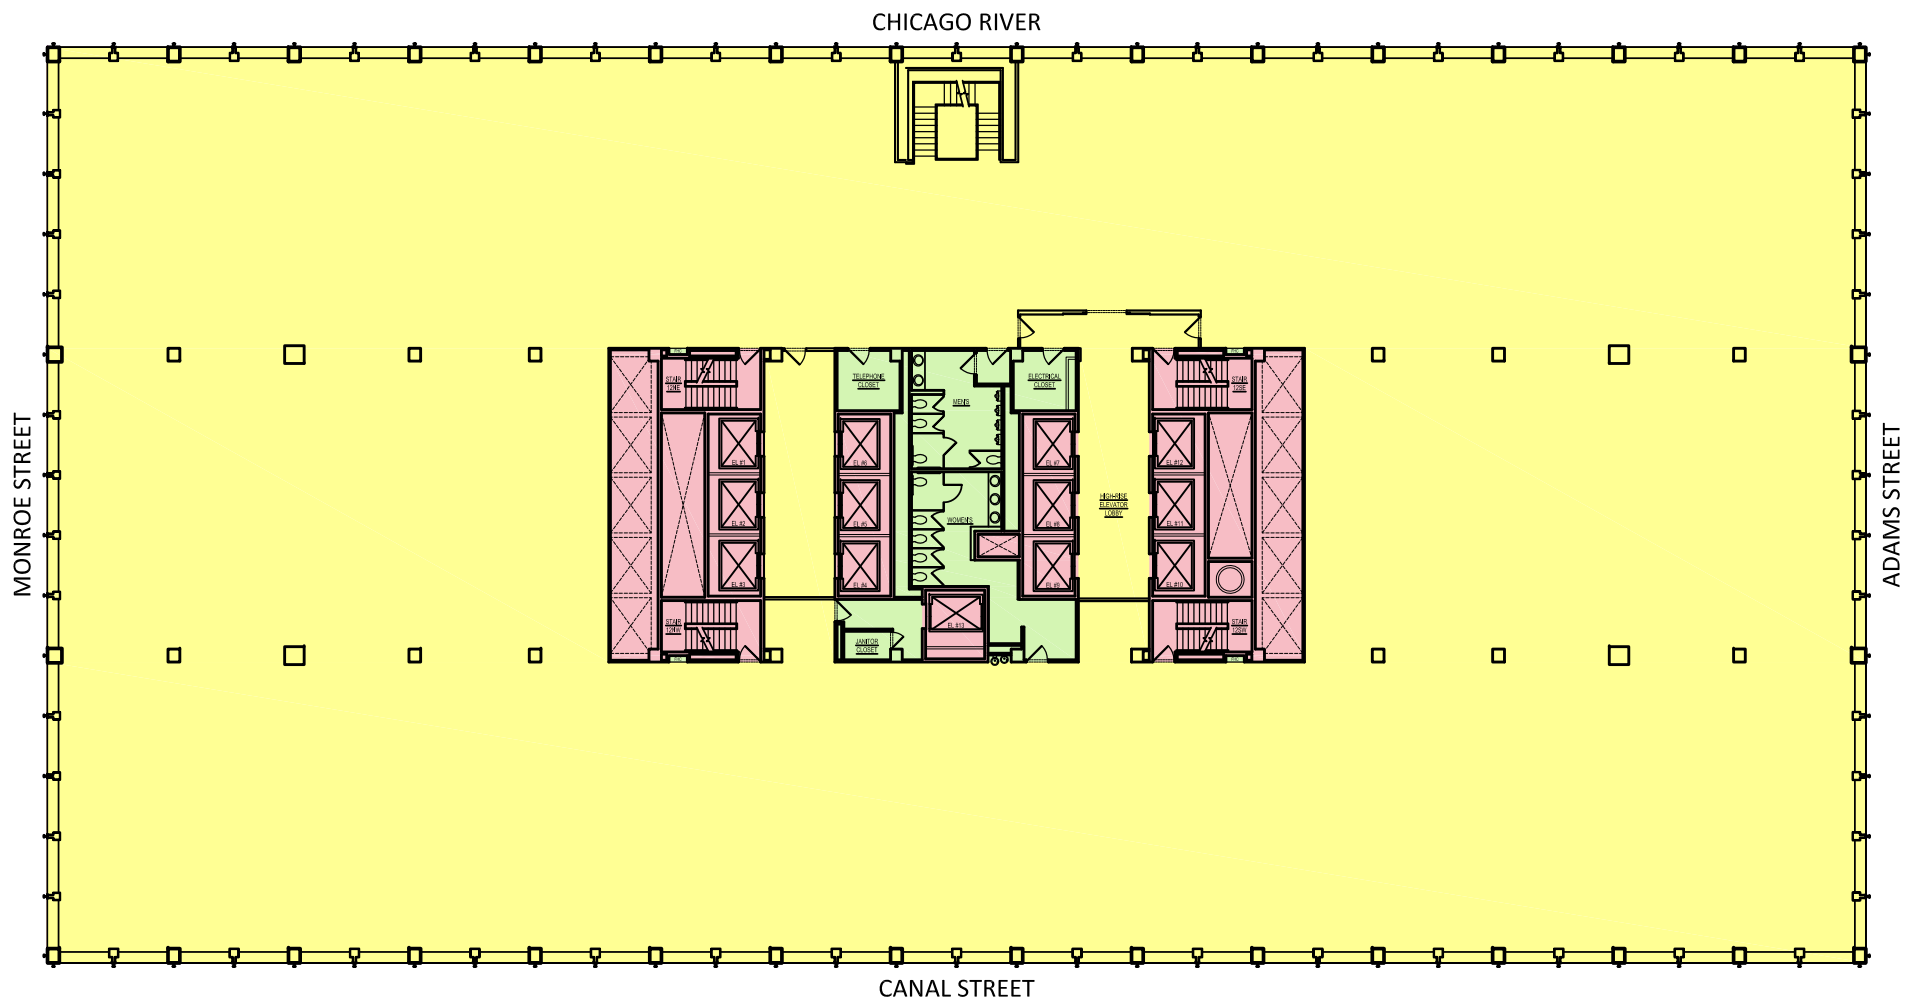


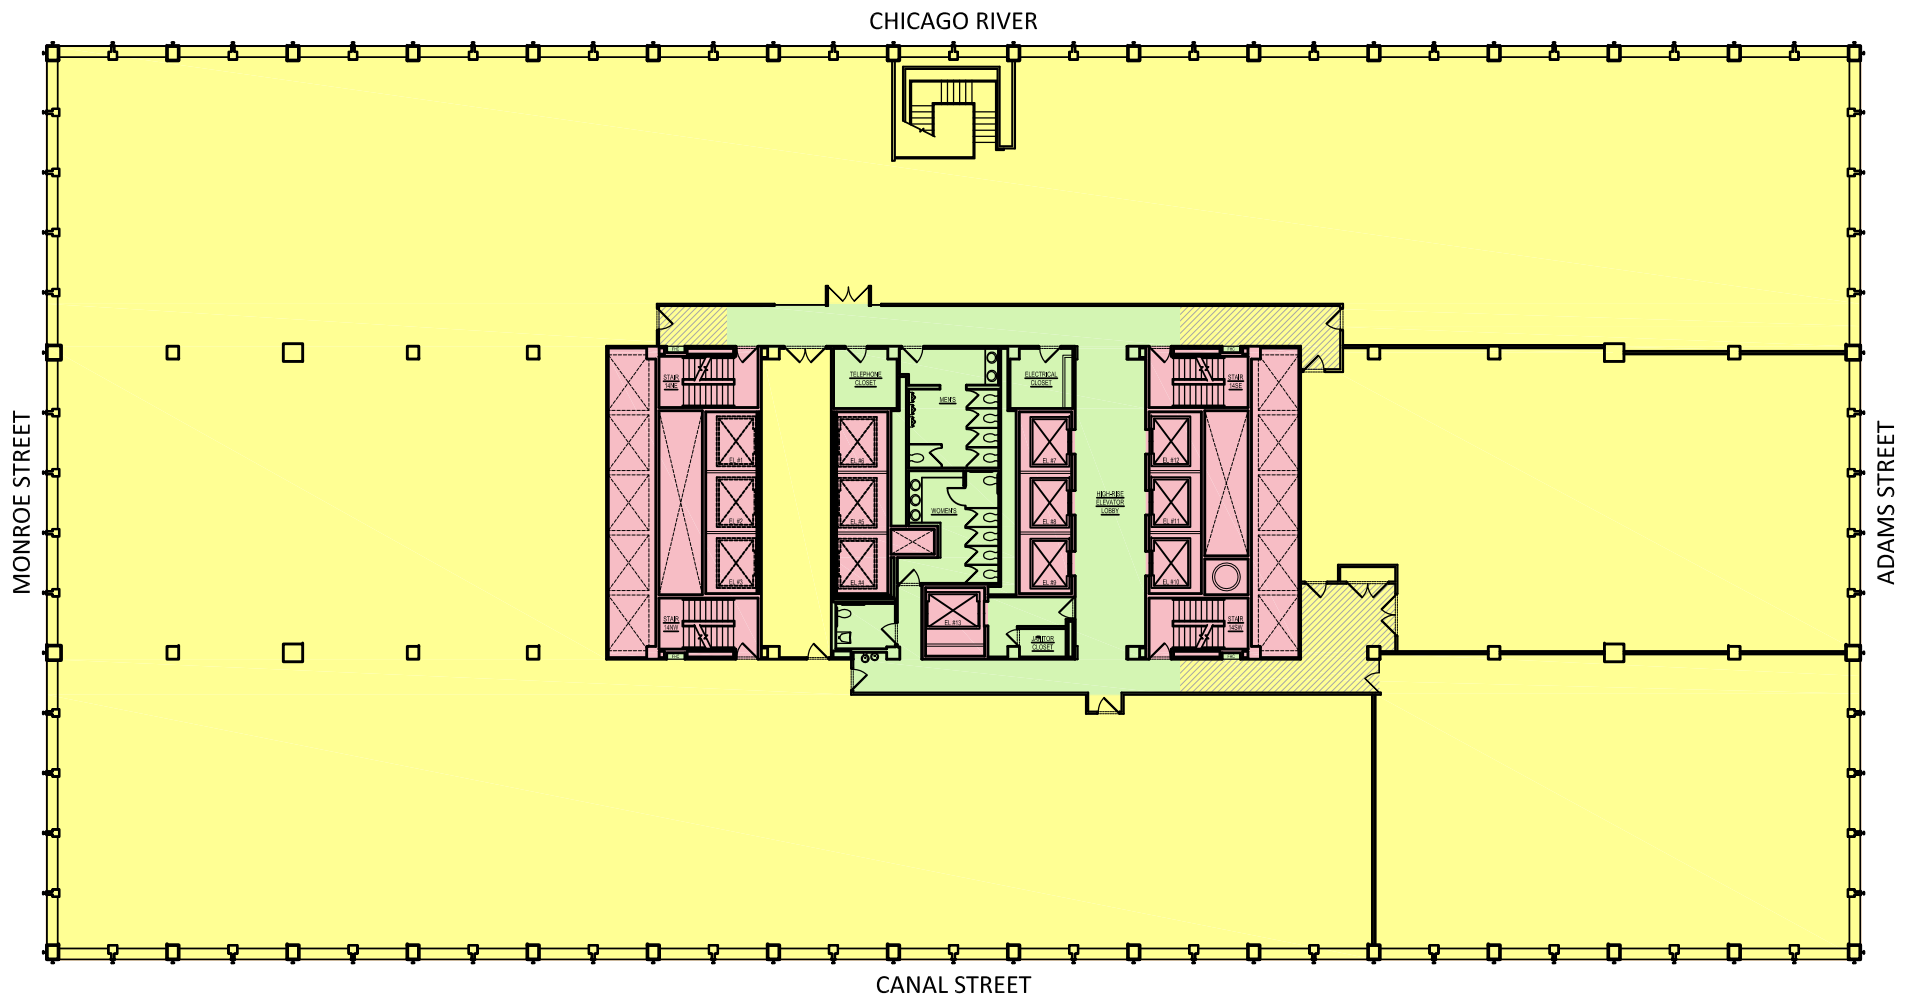


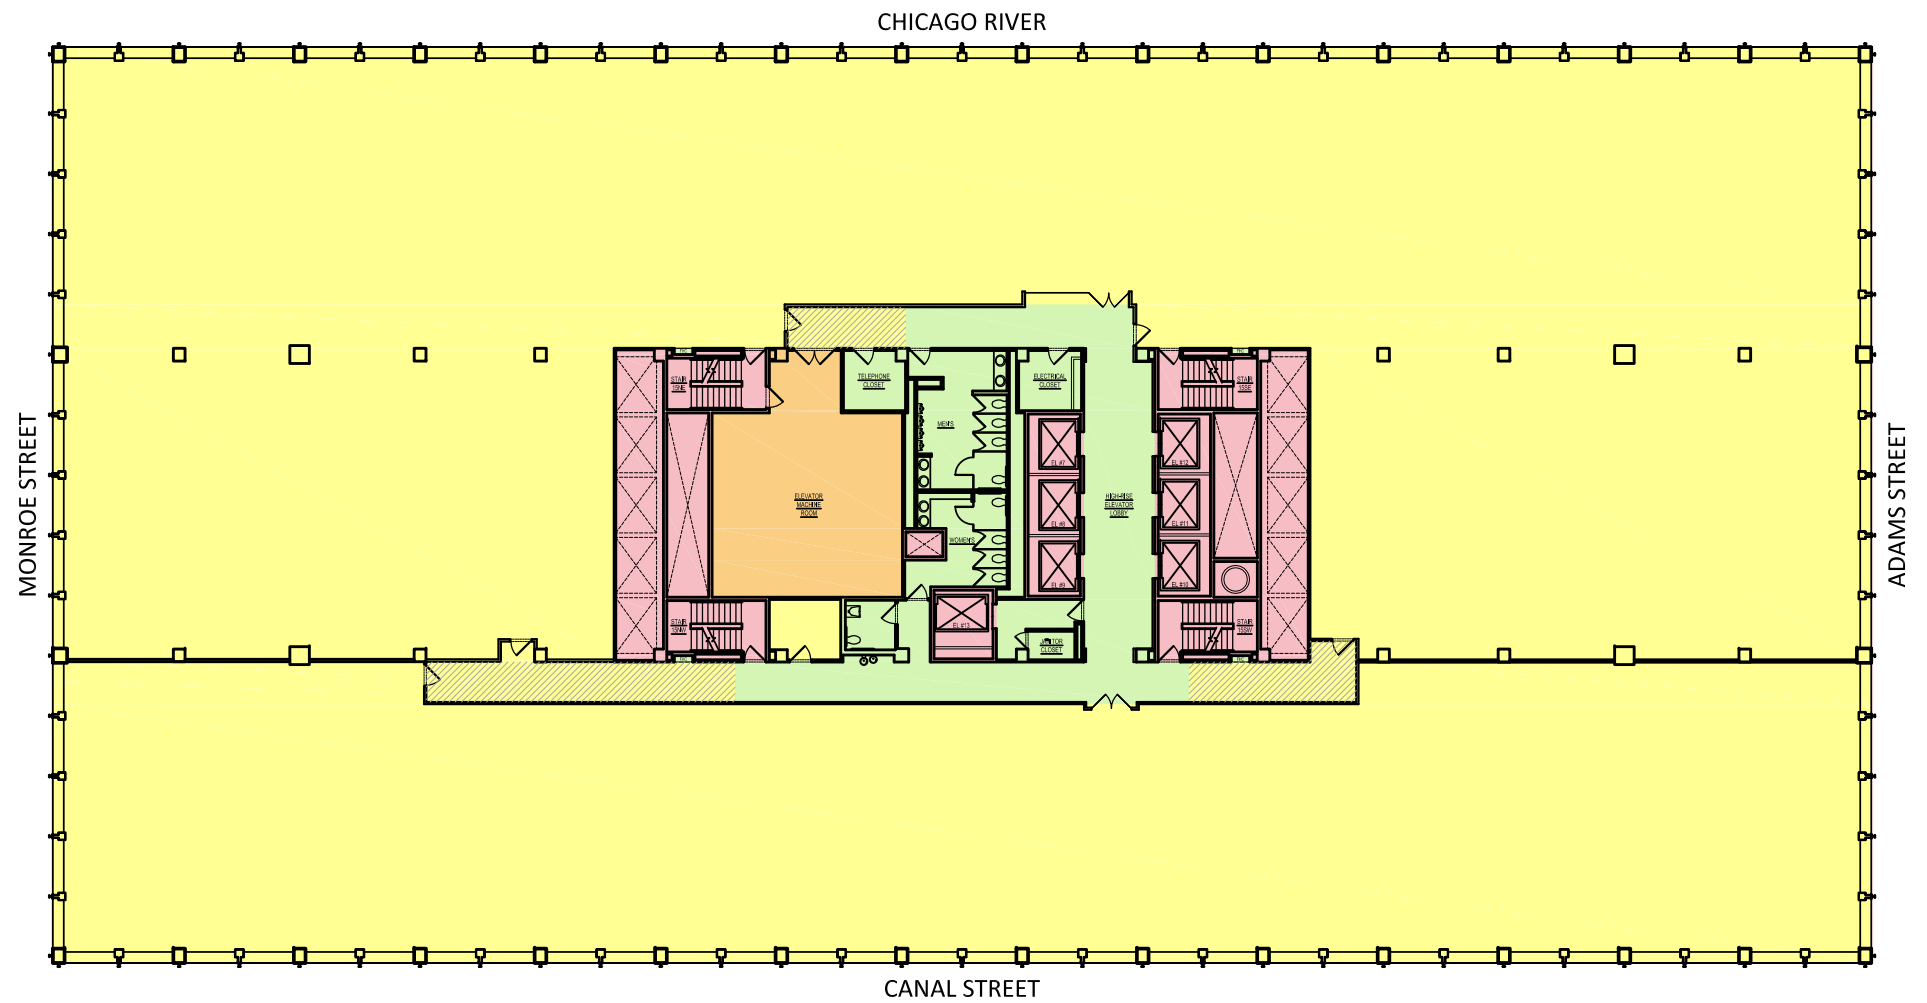


BUILDING SERVICE
 BUILDING AMENITY
 FLOOR SERVICE
 VERTICAL PENETRATION
 OCCUPANT
 OCCUPANT STORAGE
 PARKING
 EXTENDED CIRCULATION

CHICAGO RIVER

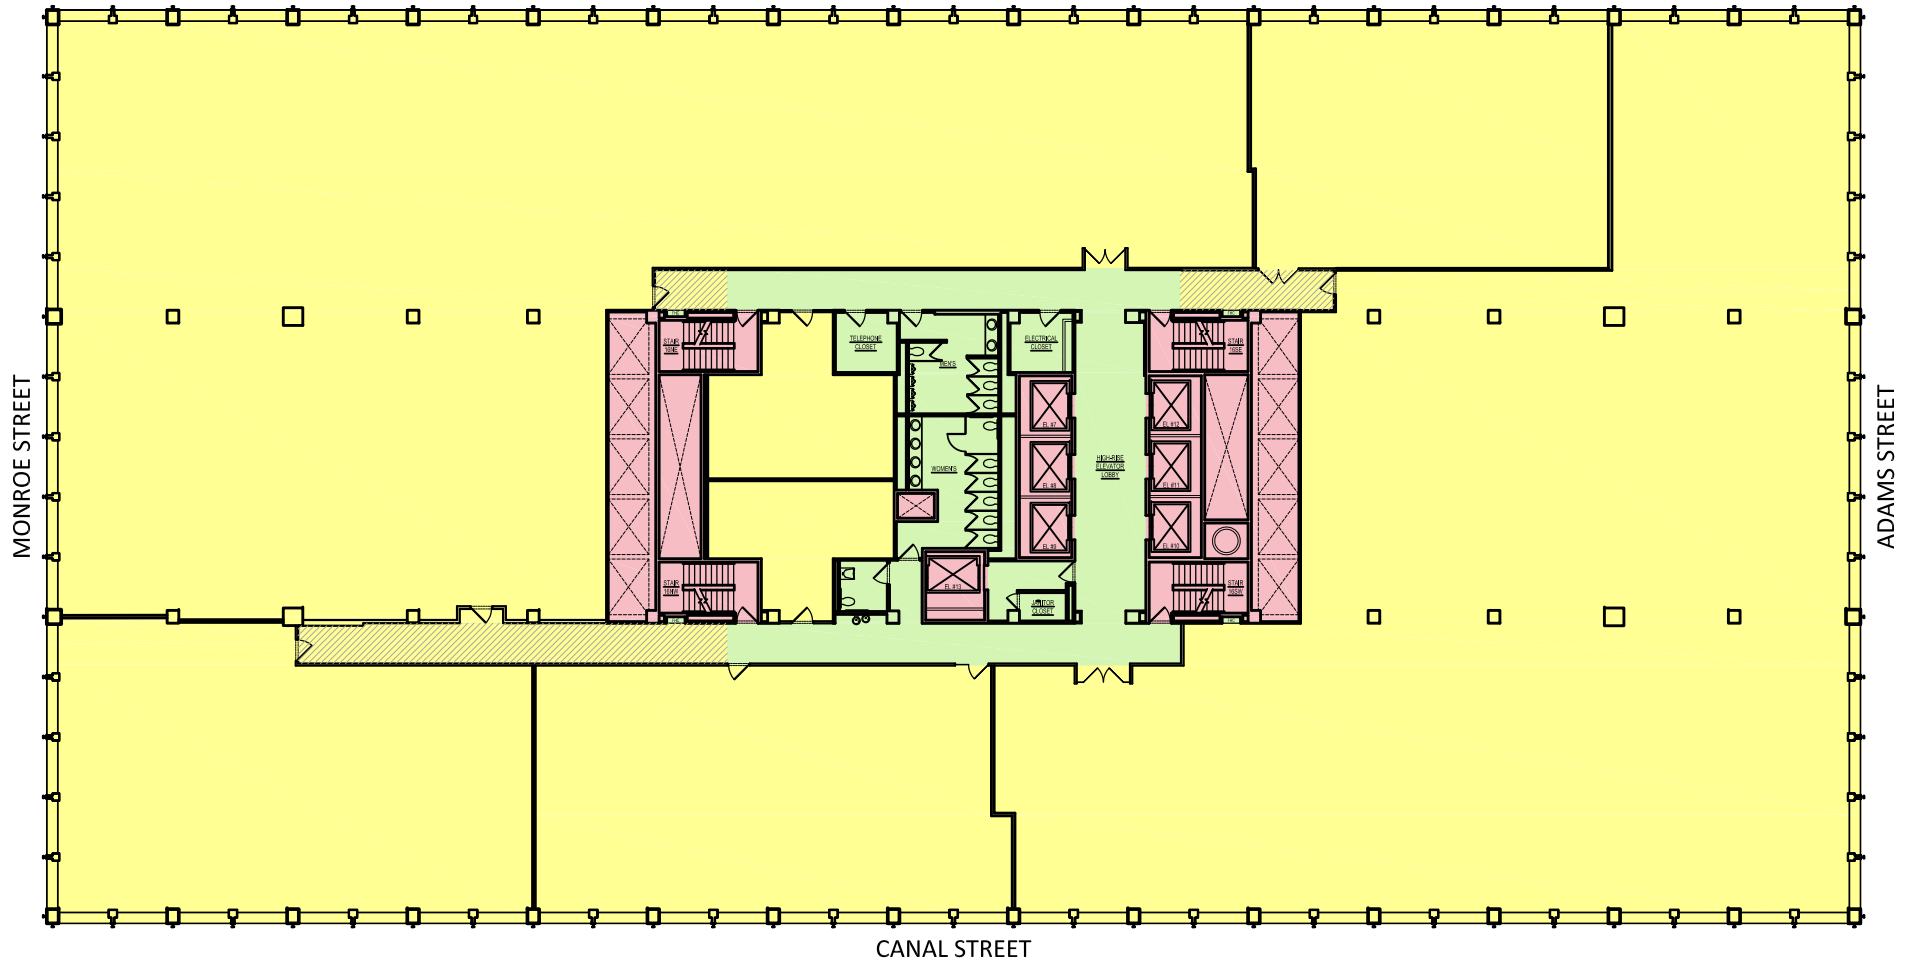


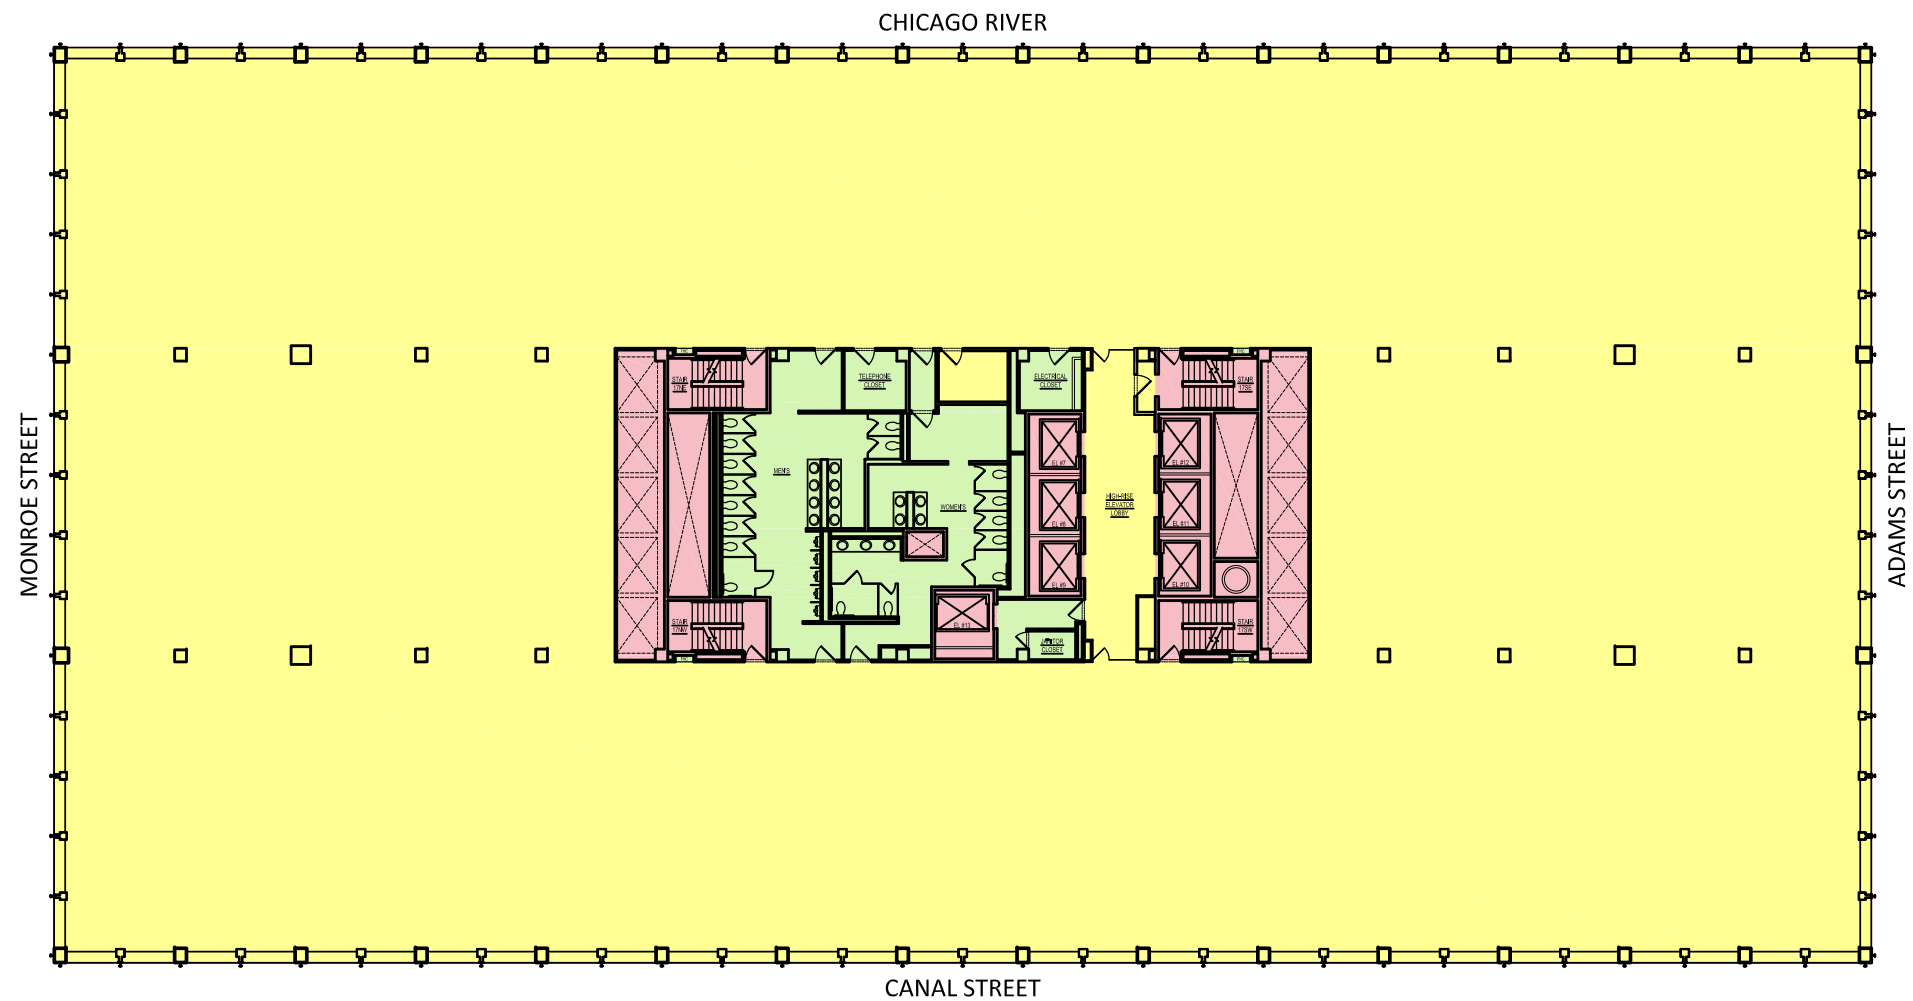


BUILDING SERVICE
 BUILDING AMENITY
 FLOOR SERVICE
 VERTICAL PENETRATION
 OCCUPANT
 OCCUPANT STORAGE
 PARKING
 EXTENDED CIRCULATION

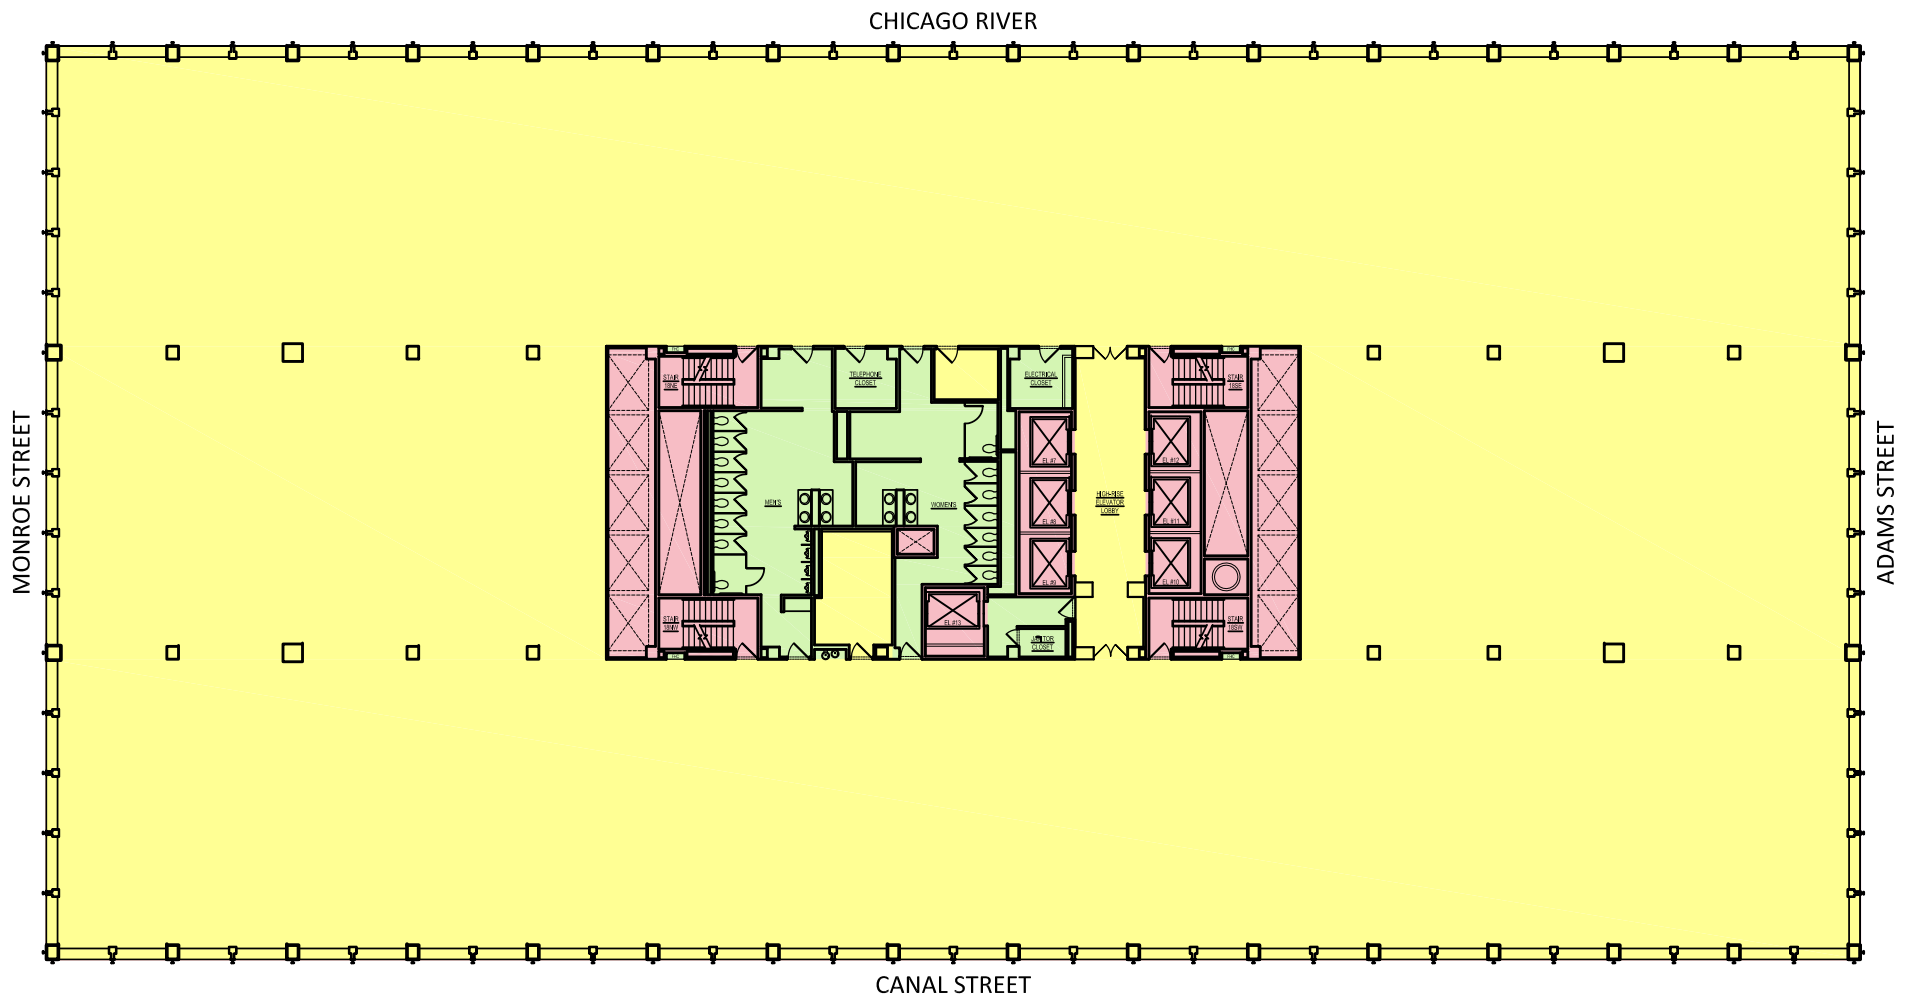

120 S. RIVERSIDE PLAZA - CHICAGO, ILLINOIS FLOOR 18

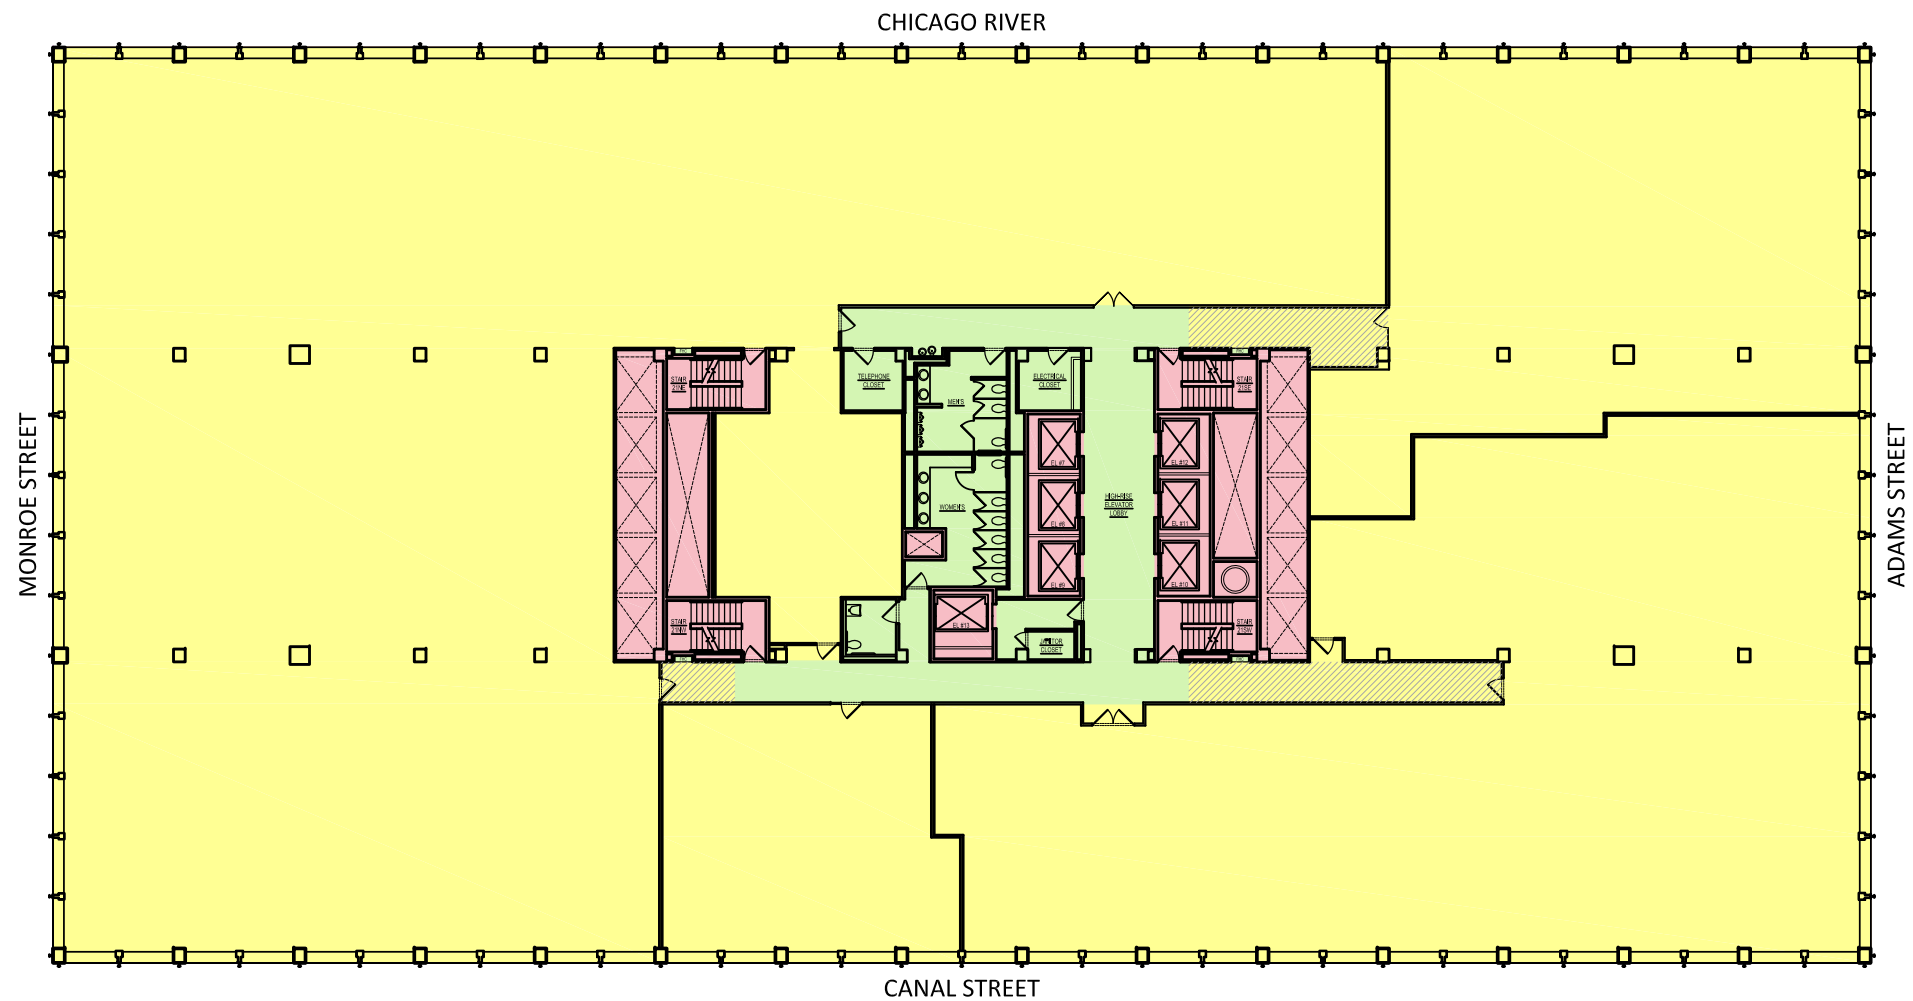

120 S. RIVERSIDE PLAZA - CHICAGO, ILLINOIS FLOOR 21

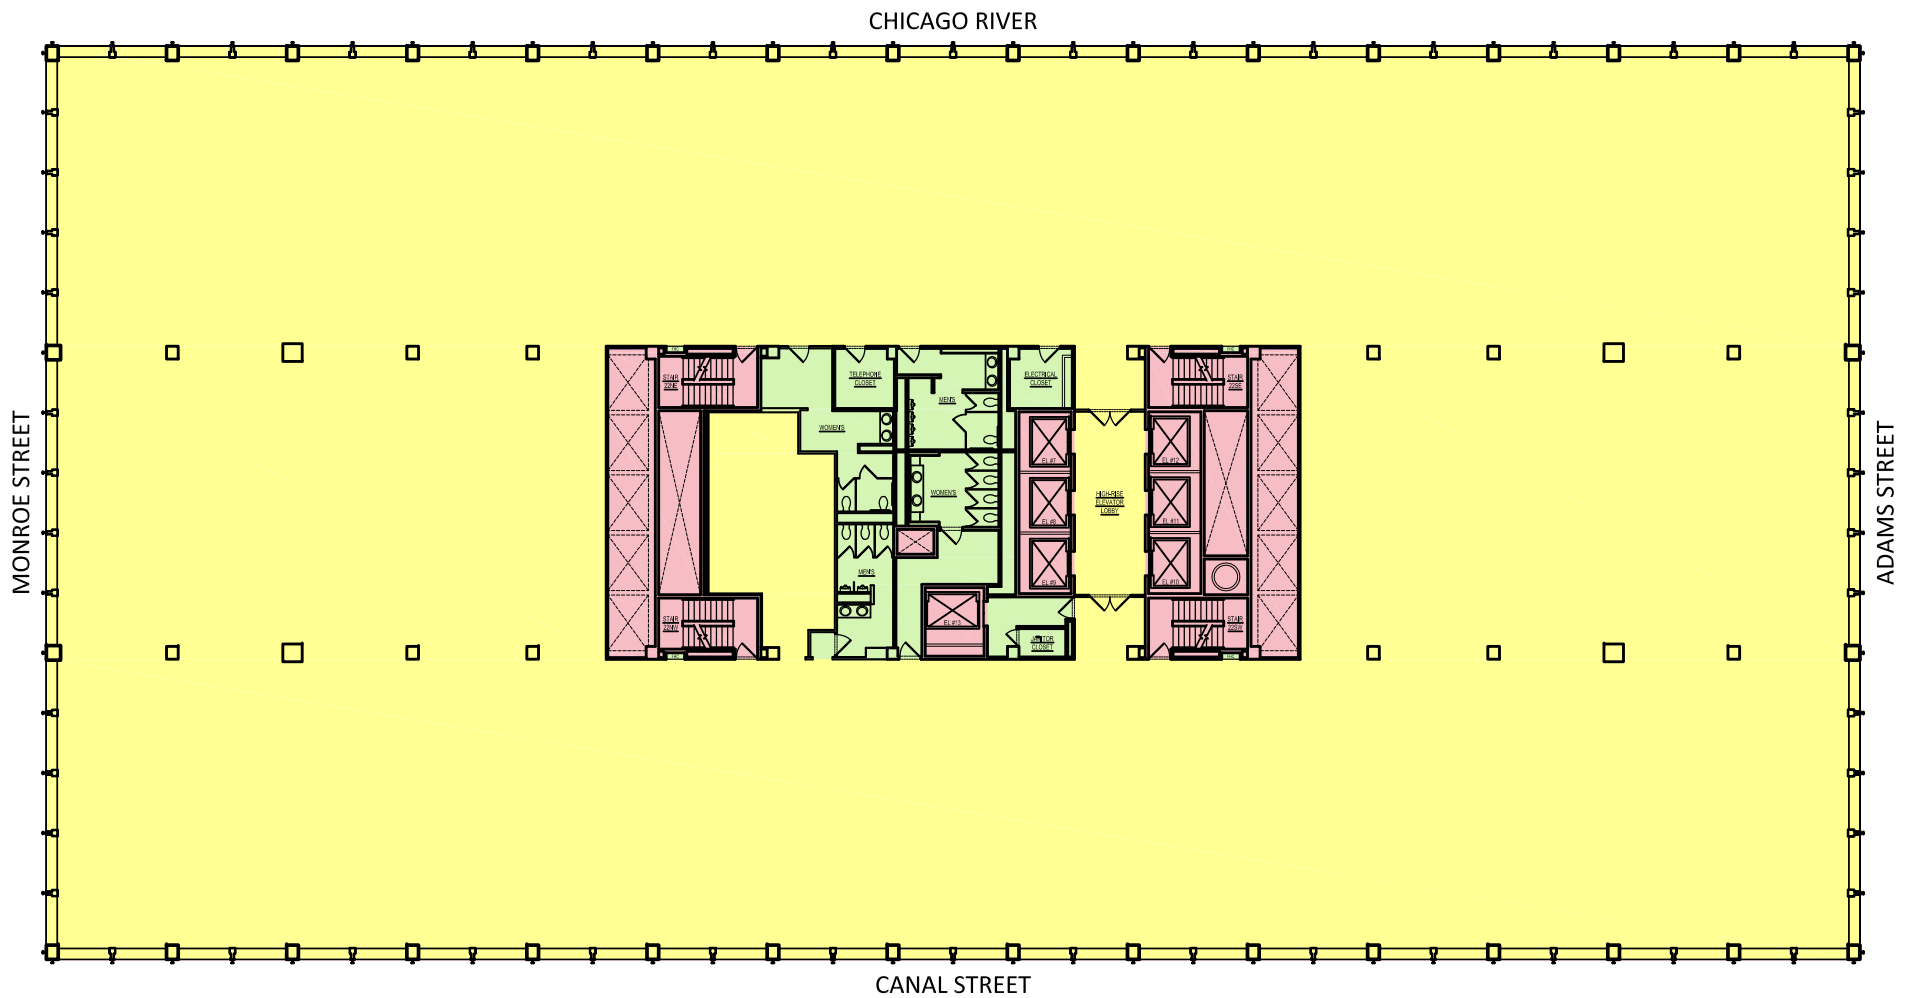


BUILDING SERVICE
 BUILDING AMENITY
 FLOOR SERVICE
 VERTICAL PENETRATION
 OCCUPANT
 OCCUPANT STORAGE
 PARKING
 EXTENDED CIRCULATION

CHICAGO RIVER

MONROE STREET

ADAMS STREET

CANAL STREET

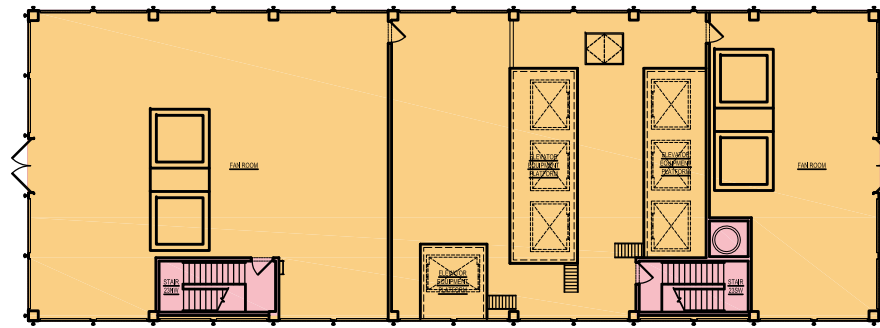

■ BUILDING SERVICE ■ BUILDING AMENITY ■ FLOOR SERVICE ■ VERTICAL PENETRATION ■ OCCUPANT ■ OCCUPANT STORAGE ■ PARKING ■ EXTENDED CIRCULATION