


10 SOUTH RIVERSIDE PLAZA - CHICAGO, ILLINOIS 60606**BUILDING LEASE SUMMARY****BUILDING SERVICE FACTOR: 1.0761**

FLOOR NUMBER	% LEASED	MEASURED USF	CURRENT RSF	FUTURE RSF	FUTURE RSF NET GAIN/LOSS	CURRENT VACANT RSF	LOAD FACTOR	LOSS FACTOR
01	62.45%	28,648	20,515	32,852	6,682	5,655	1.1467	12.80%
03	97.48%	5,730	7,750	7,950	200	0	1.3874	27.92%
04	99.93%	33,153	36,812	36,838	26	0	1.1111	10.00%
05	99.93%	32,872	36,812	36,838	26	0	1.1206	10.77%
06	99.93%	33,153	36,812	36,838	26	0	1.1111	10.00%
07	99.59%	31,879	36,688	36,838	(149)	299	1.1556	13.46%
08	99.88%	31,858	36,793	36,837	44	0	1.5630	13.52%
09	99.92%	32,976	36,808	36,838	30	0	1.1171	10.48%
10	99.93%	32,976	36,811	36,838	27	0	1.1171	10.48%
11	99.38%	33,335	36,811	37,040	229	0	1.1111	10.00%
12	99.45%	31,470	36,812	37,014	202	0	1.1762	14.98%
14	96.61%	31,906	35,748	37,001	48	1,205	1.1597	13.77%
15	99.88%	31,526	36,511	36,554	43	0	1.1595	13.75%
16	97.71%	33,810	36,673	37,533	860	0	1.1101	9.92%
17	99.70%	32,413	37,420	37,532	112	0	1.1579	13.64%
18	52.13%	32,427	19,564	37,532	(381)	18,349	1.1575	13.60%
19	99.31%	32,449	37,275	37,533	(399)	657	1.1567	13.55%
20	91.67%	32,672	34,405	37,533	42	3,086	1.1488	12.95%
21	99.94%	33,898	37,510	37,533	23	0	1.1072	9.68%
22	99.91%	32,530	37,499	37,532	33	0	1.1538	13.33%
TOTALS	94.78%	621,681	672,029	709,004	7,724	29,251		


Main Lobby = 1,878 SF
Elevator Lobbies = 946 SF

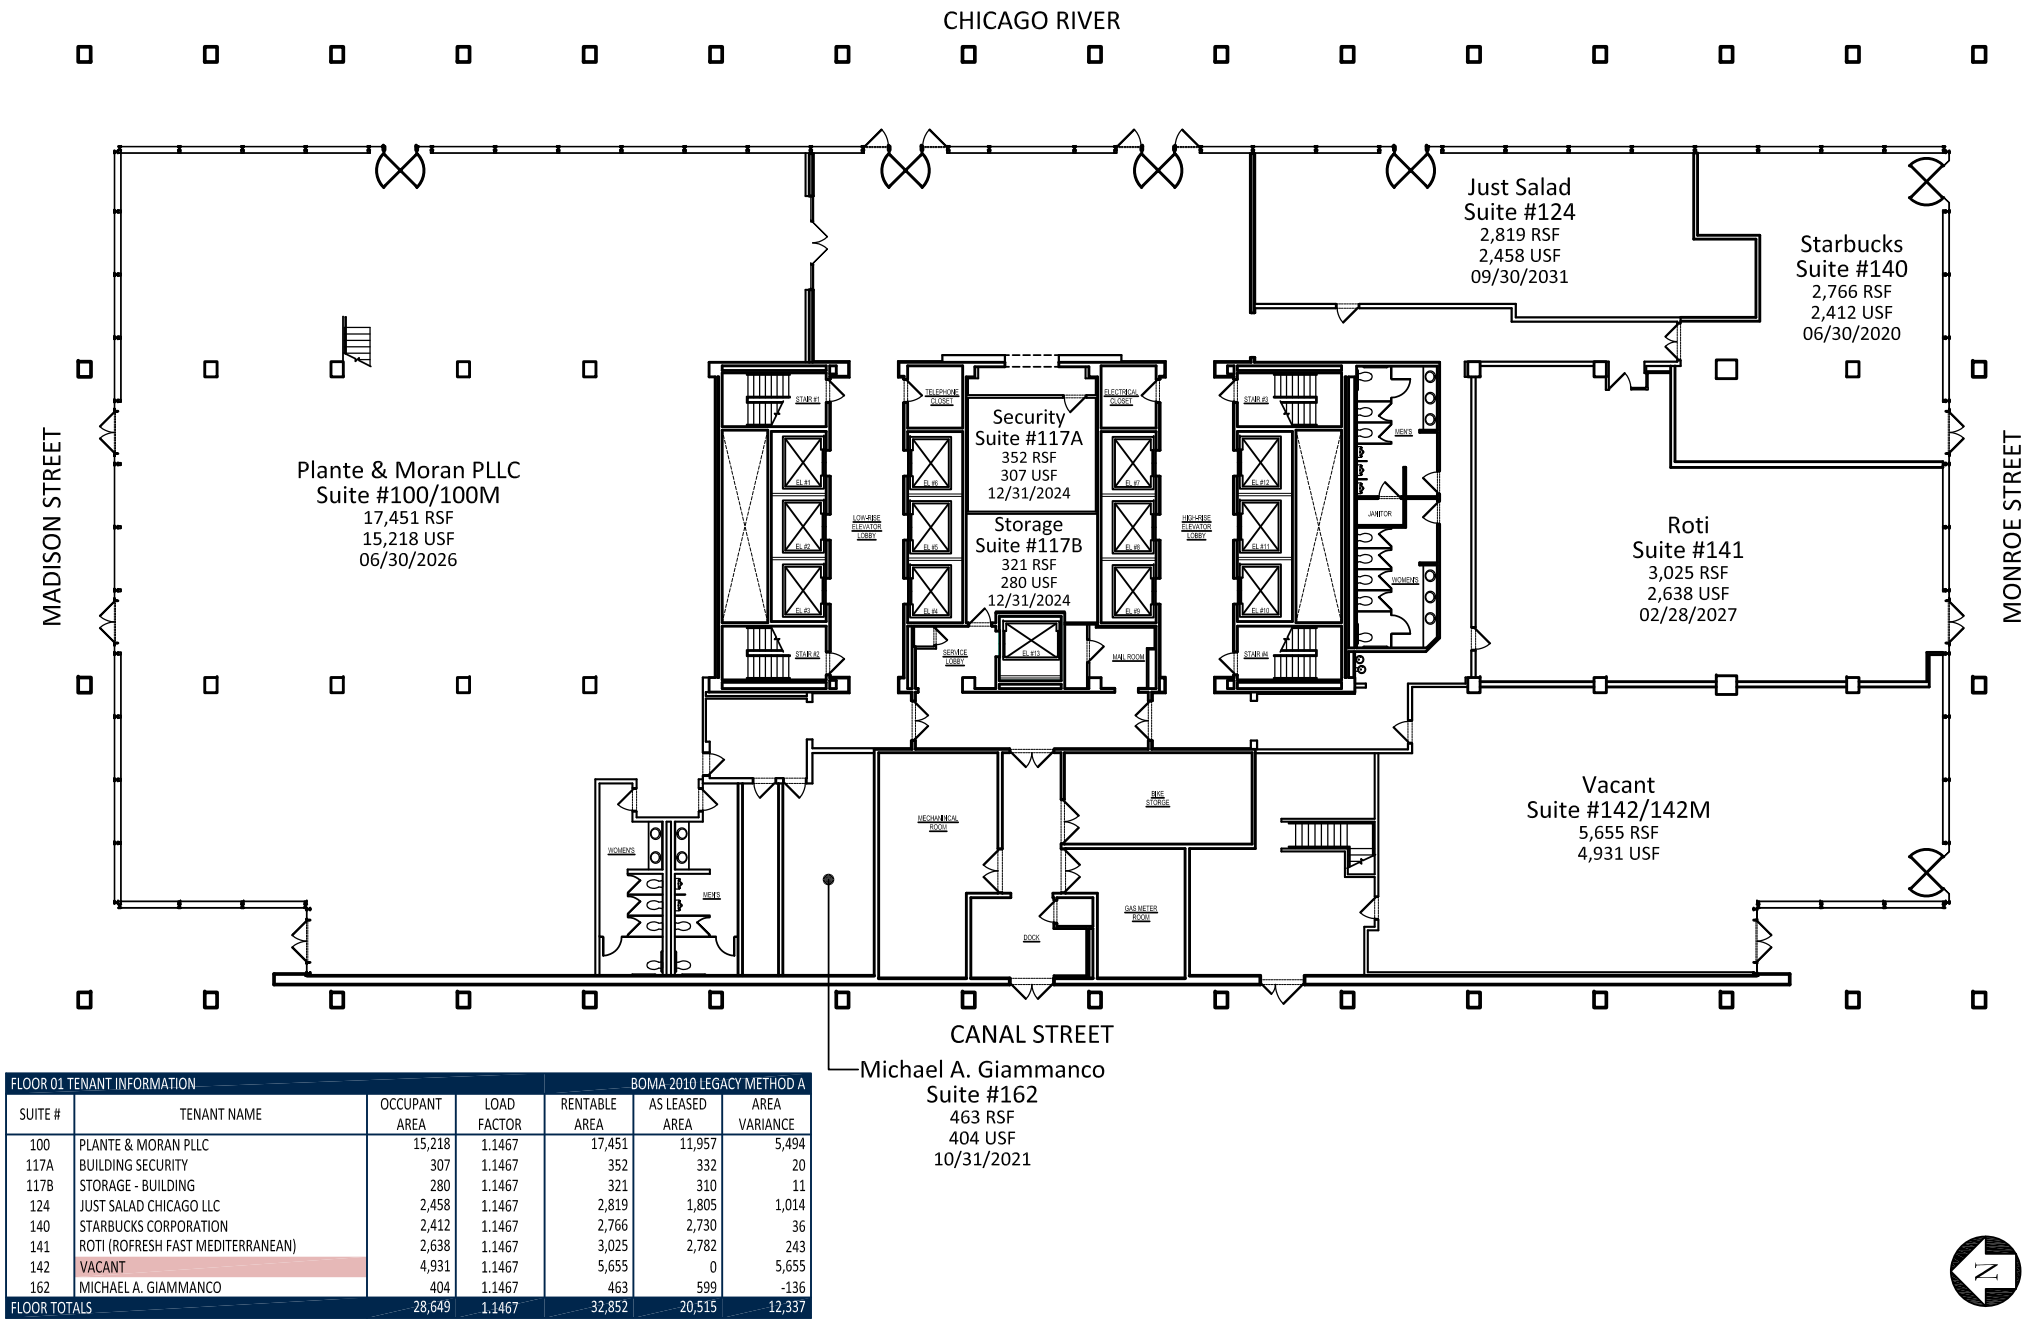

0 0 0 0 0 0 0 0 0 0 0 0 0 0 0 0




November 23, 2018

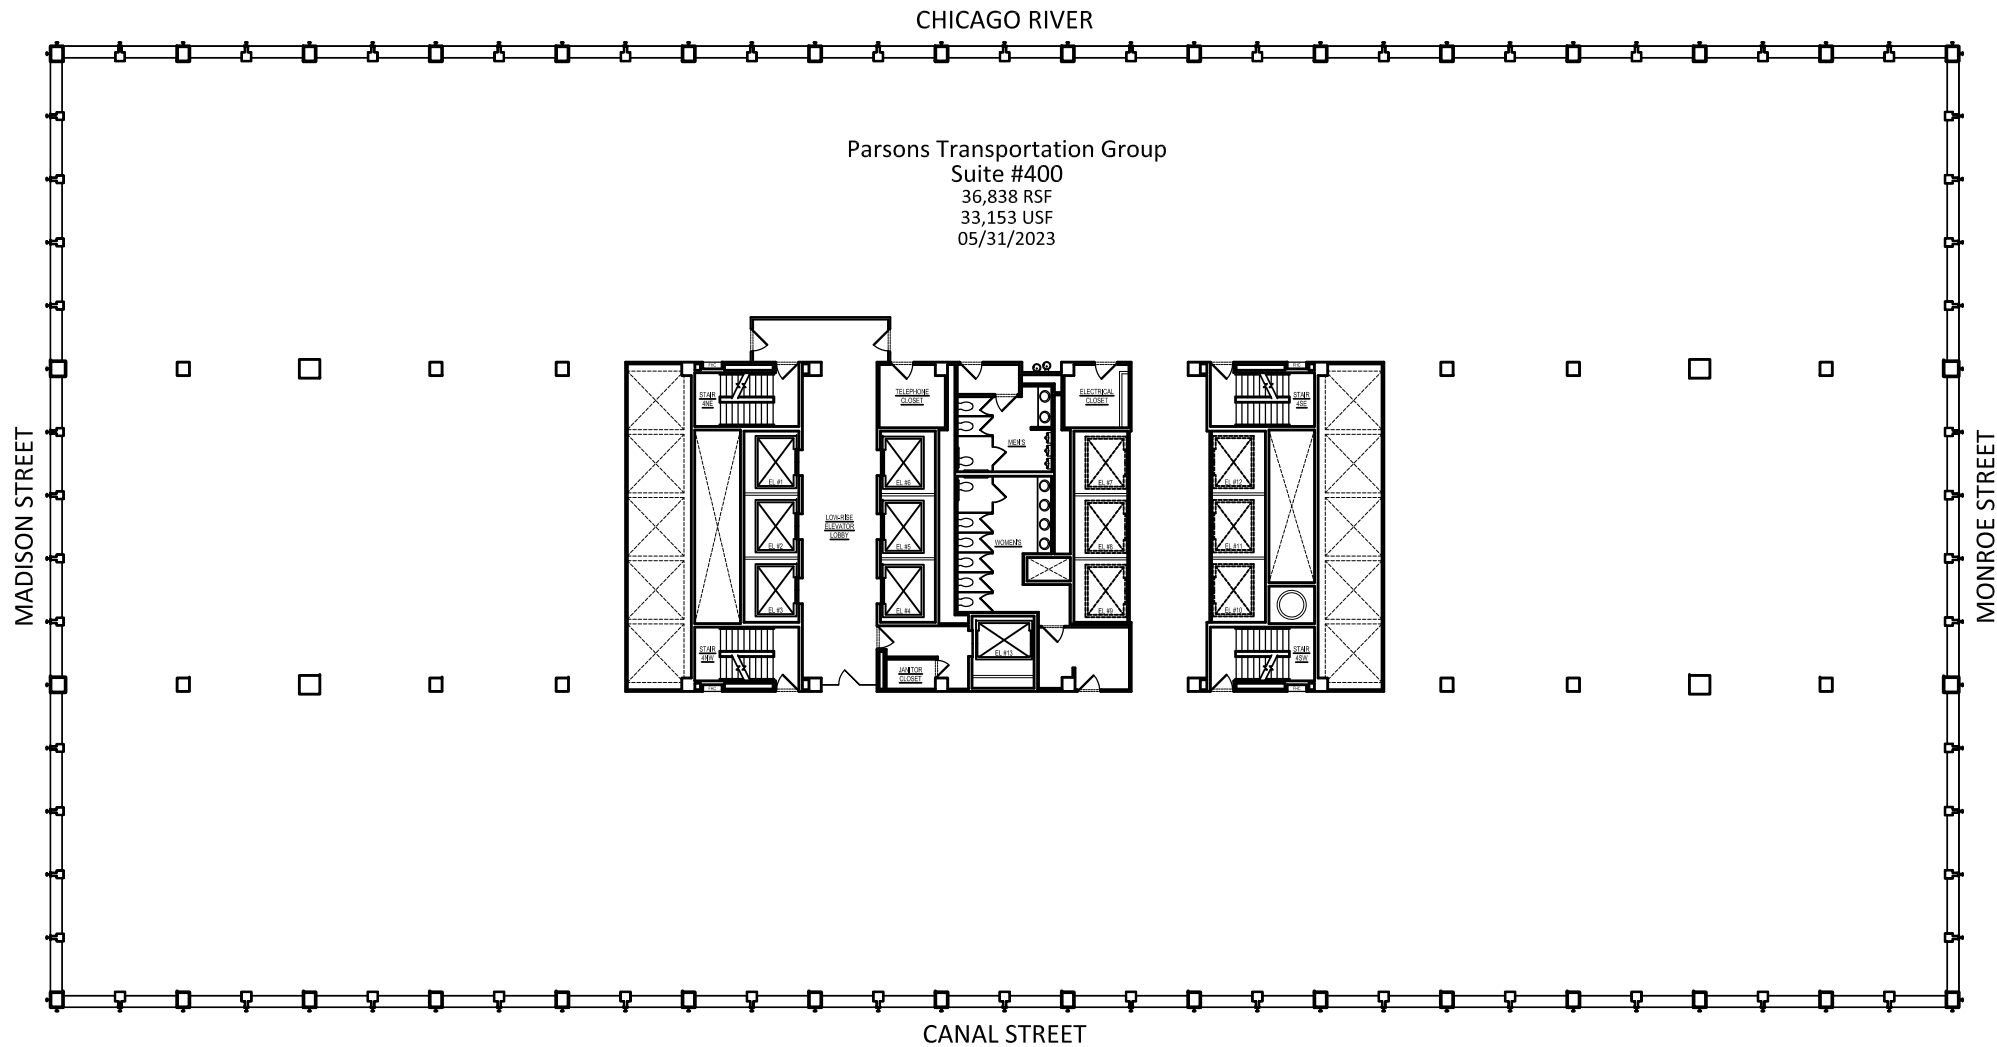


FLOOR 04 TENANT INFORMATION				BOMA 2010 LEGACY METHOD A		
SUITE #	TENANT NAME	OCCUPANT AREA	LOAD FACTOR	RENTABLE AREA	AS LEASED AREA	AREA VARIANCE
400	PARSONS TRANSPORTATION GROUP	33,153	1.1111	36,838	36,812	26
FLOOR TOTALS		33,153	1.1111	36,838	36,812	26



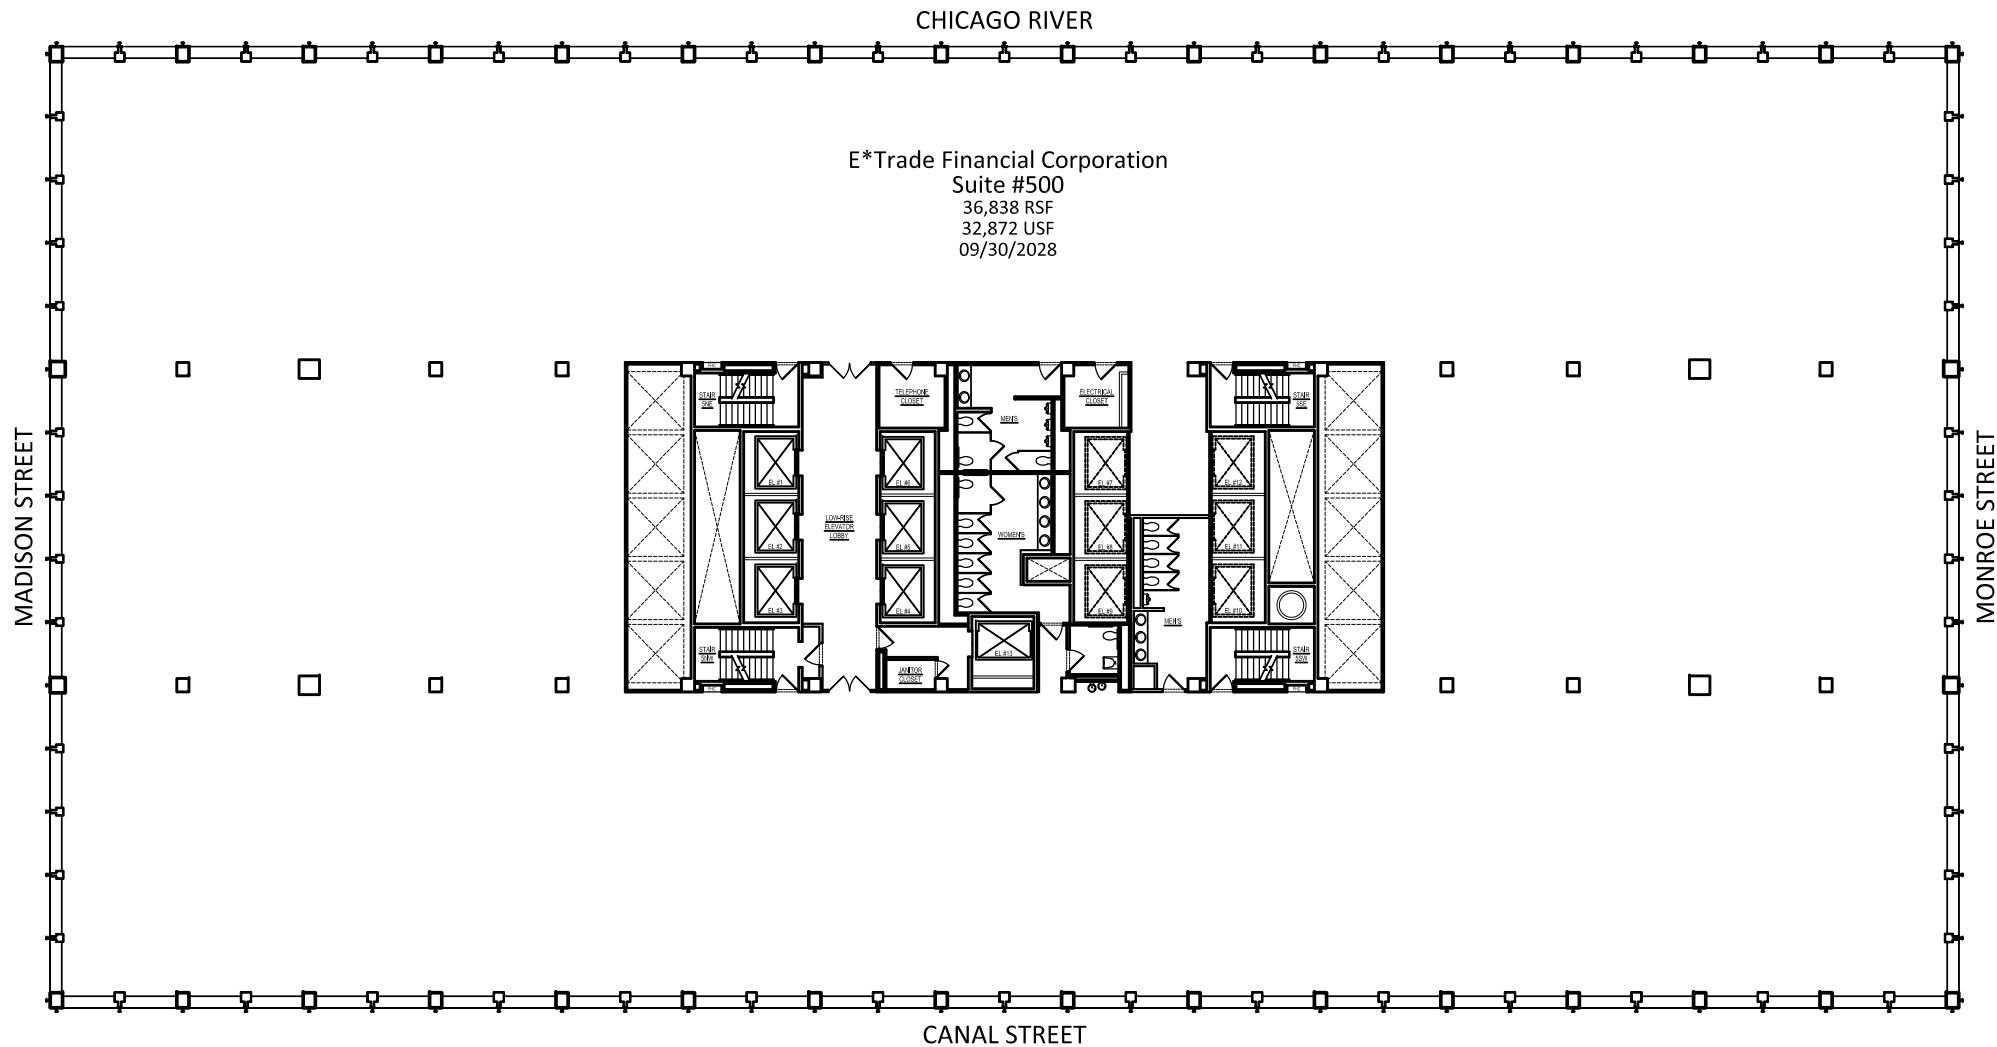


FLOOR 05 TENANT INFORMATION				BOMA 2010 LEGACY METHOD A		
SUITE #	TENANT NAME	OCCUPANT AREA	LOAD FACTOR	RENTABLE AREA	AS LEASED AREA	AREA VARIANCE
500	E*TRADE FINANCIAL CORPORATION	32,872	1.1206	36,838	36,812	26
FLOOR TOTALS		32,872	1.1206	36,838	36,812	26



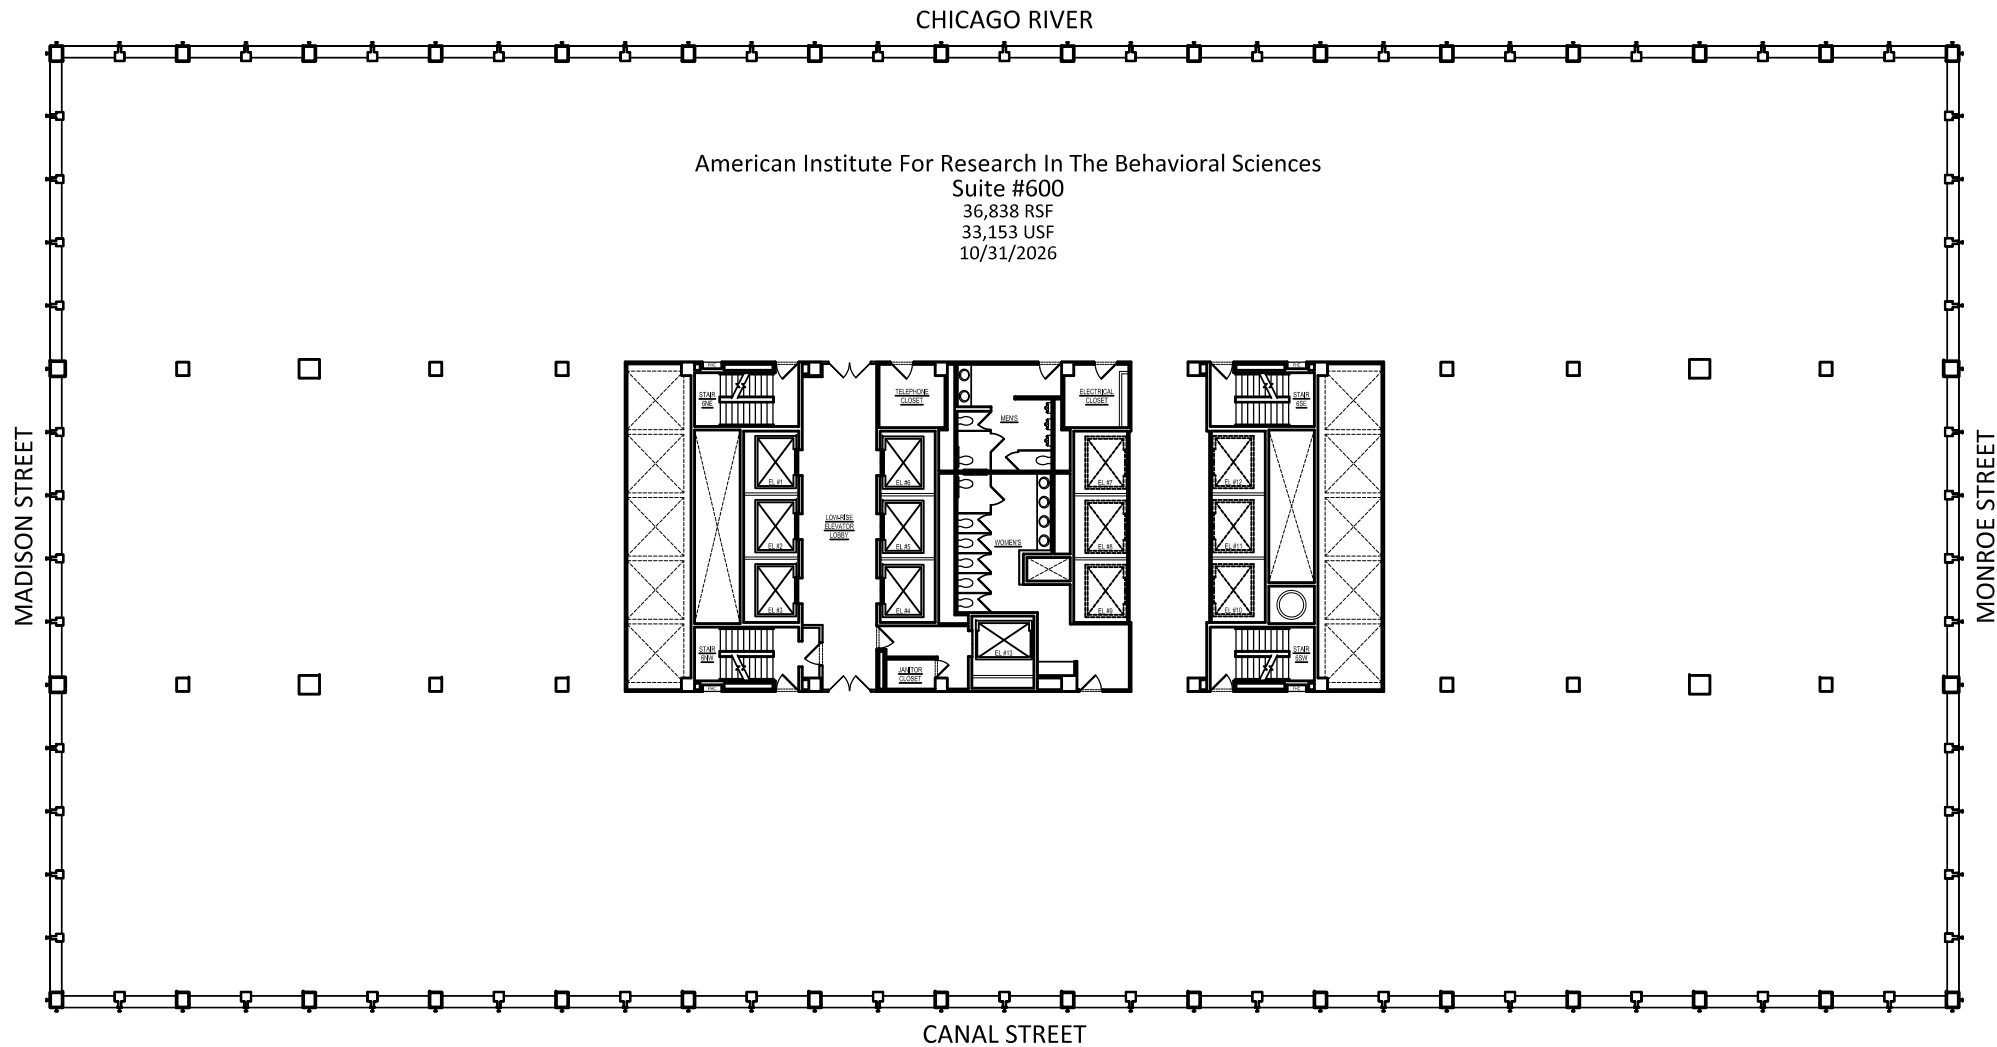


FLOOR 06 TENANT INFORMATION				BOMA 2010 LEGACY METHOD A		
SUITE #	TENANT NAME	OCCUPANT AREA	LOAD FACTOR	RENTABLE AREA	AS LEASED AREA	AREA VARIANCE
600	A. I. RESEARCH IN BEHAVIORAL SCIENCES	33,153	1.1111	36,838	36,812	26
FLOOR TOTALS		33,153	1.1111	36,838	36,812	26



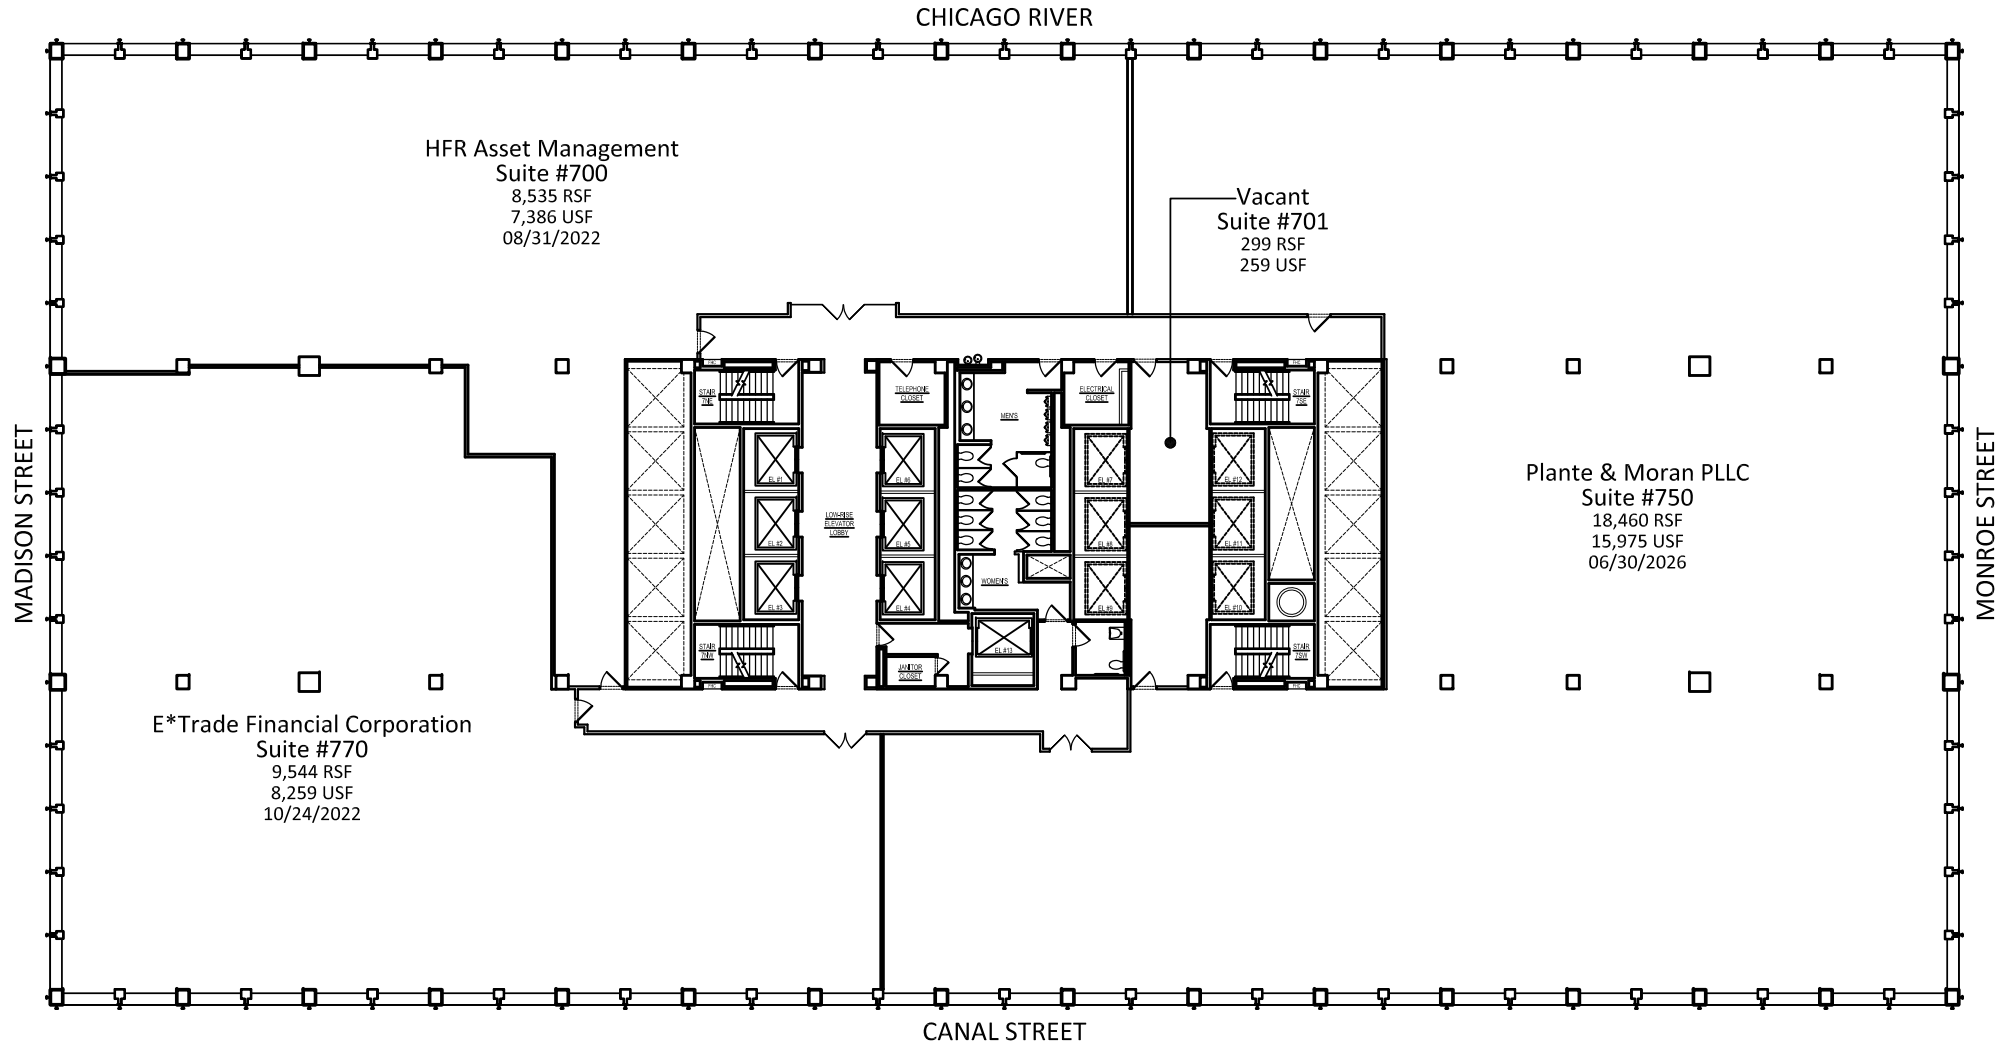


FLOOR 07 TENANT INFORMATION				BOMA 2010 LEGACY METHOD A		
SUITE #	TENANT NAME	OCCUPANT AREA	LOAD FACTOR	RENTABLE AREA	AS LEASED AREA	AREA VARIANCE
700	HFR ASSET MANAGEMENT LLC	7,386	1.1556	8,535	8,659	-124
701	VACANT	259	1.1556	299	0	299
750	PLANTE & MORAN PLLC	15,975	1.1556	18,460	18,445	15
770	E*TRADE FINANCIAL CORPORATION	8,259	1.1556	9,544	9,584	-40
FLOOR TOTALS		31,878	1.1556	36,838	36,688	150



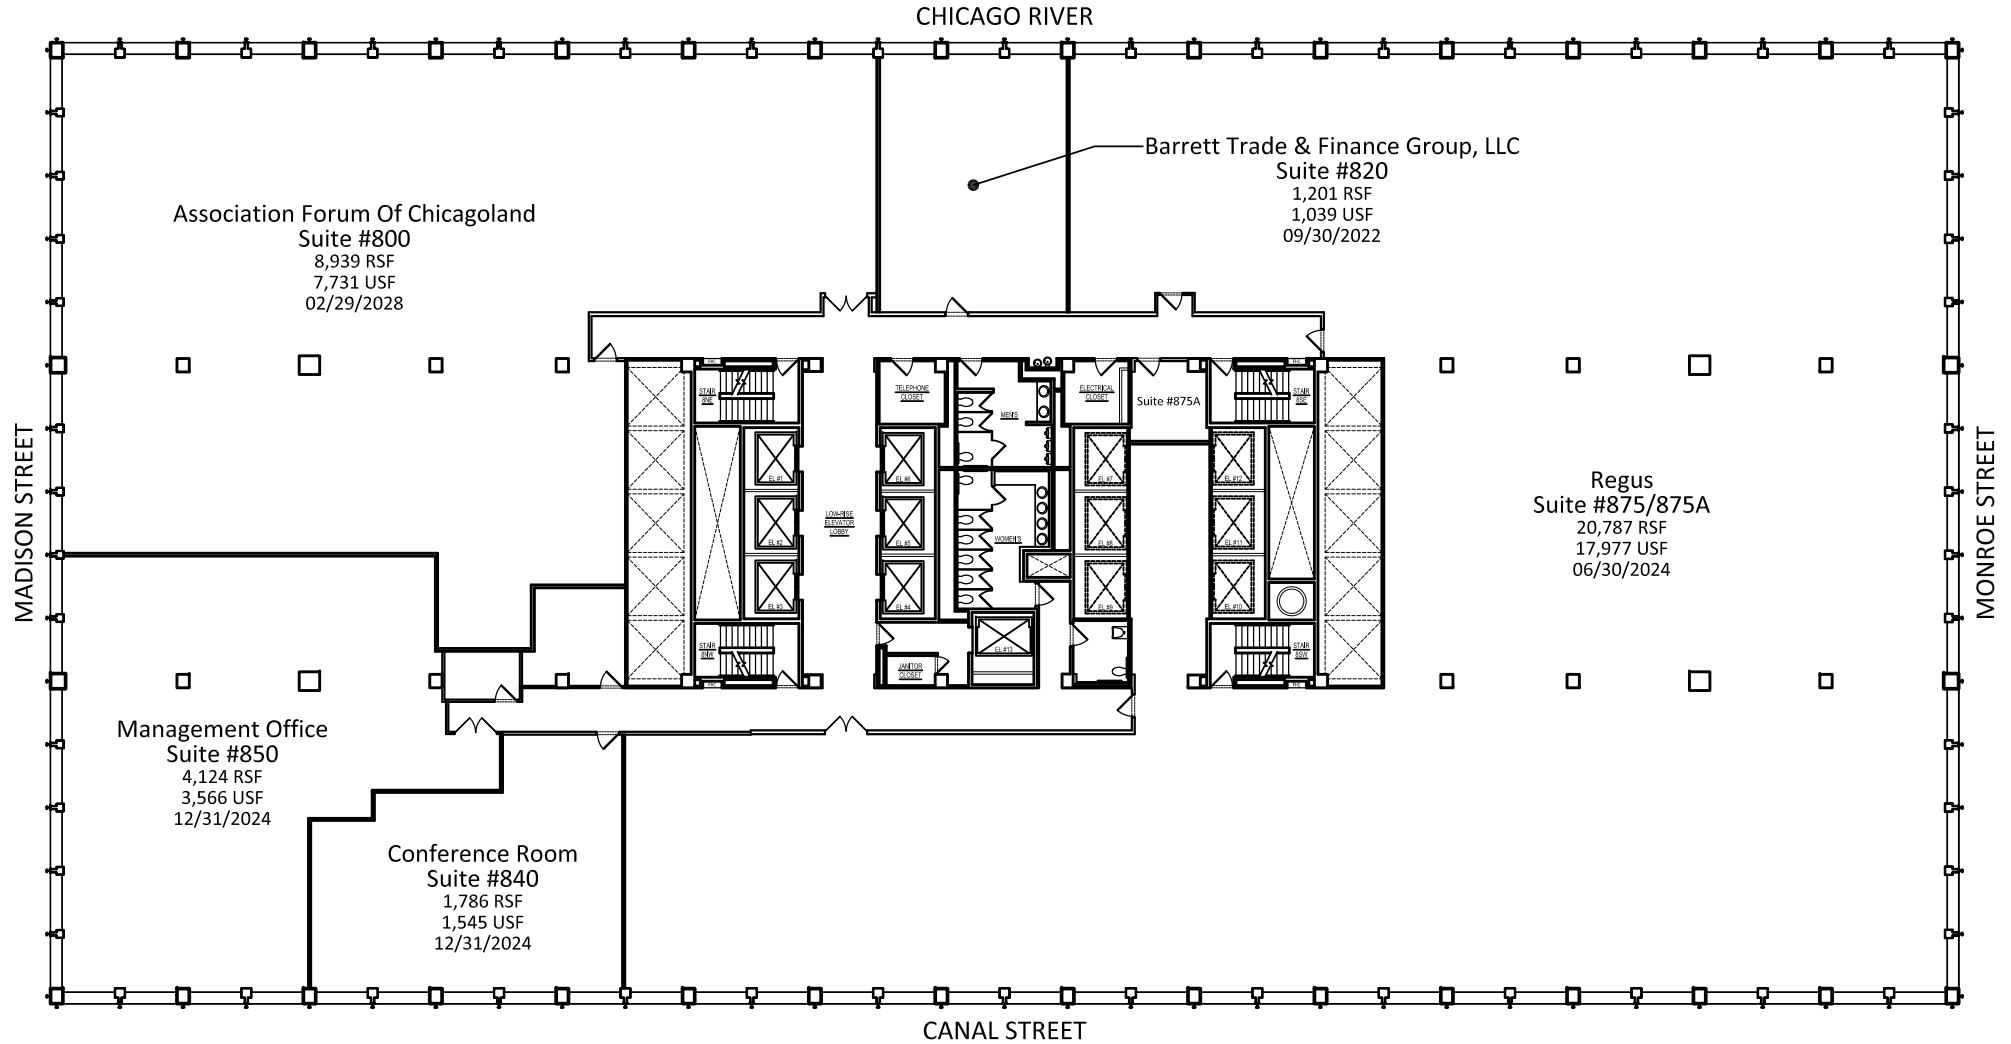


FLOOR 08 TENANT INFORMATION			BOMA 2010 LEGACY METHOD A			
SUITE #	TENANT NAME	OCCUPANT AREA	LOAD FACTOR	RENTABLE AREA	AS LEASED AREA	AREA VARIANCE
800	ASSOCIATION FORUM OF CHICAGOLAND	7,731	1.1563	8,939	8,816	123
820	BARRETT TRADE & FINANCE GROUP, LLC	1,039	1.1563	1,201	1,217	-16
840	CONFERENCE ROOM	1,545	1.1563	1,786	1,804	-18
850	BUILDING MANAGEMENT OFFICE	3,566	1.1563	4,124	4,146	-22
875/875A	RGN-CHICAGO VI, LLC (REGUS)	17,977	1.1563	20,787	20,826	-39
FLOOR TOTALS		31,858	1.1563	36,837	36,809	28



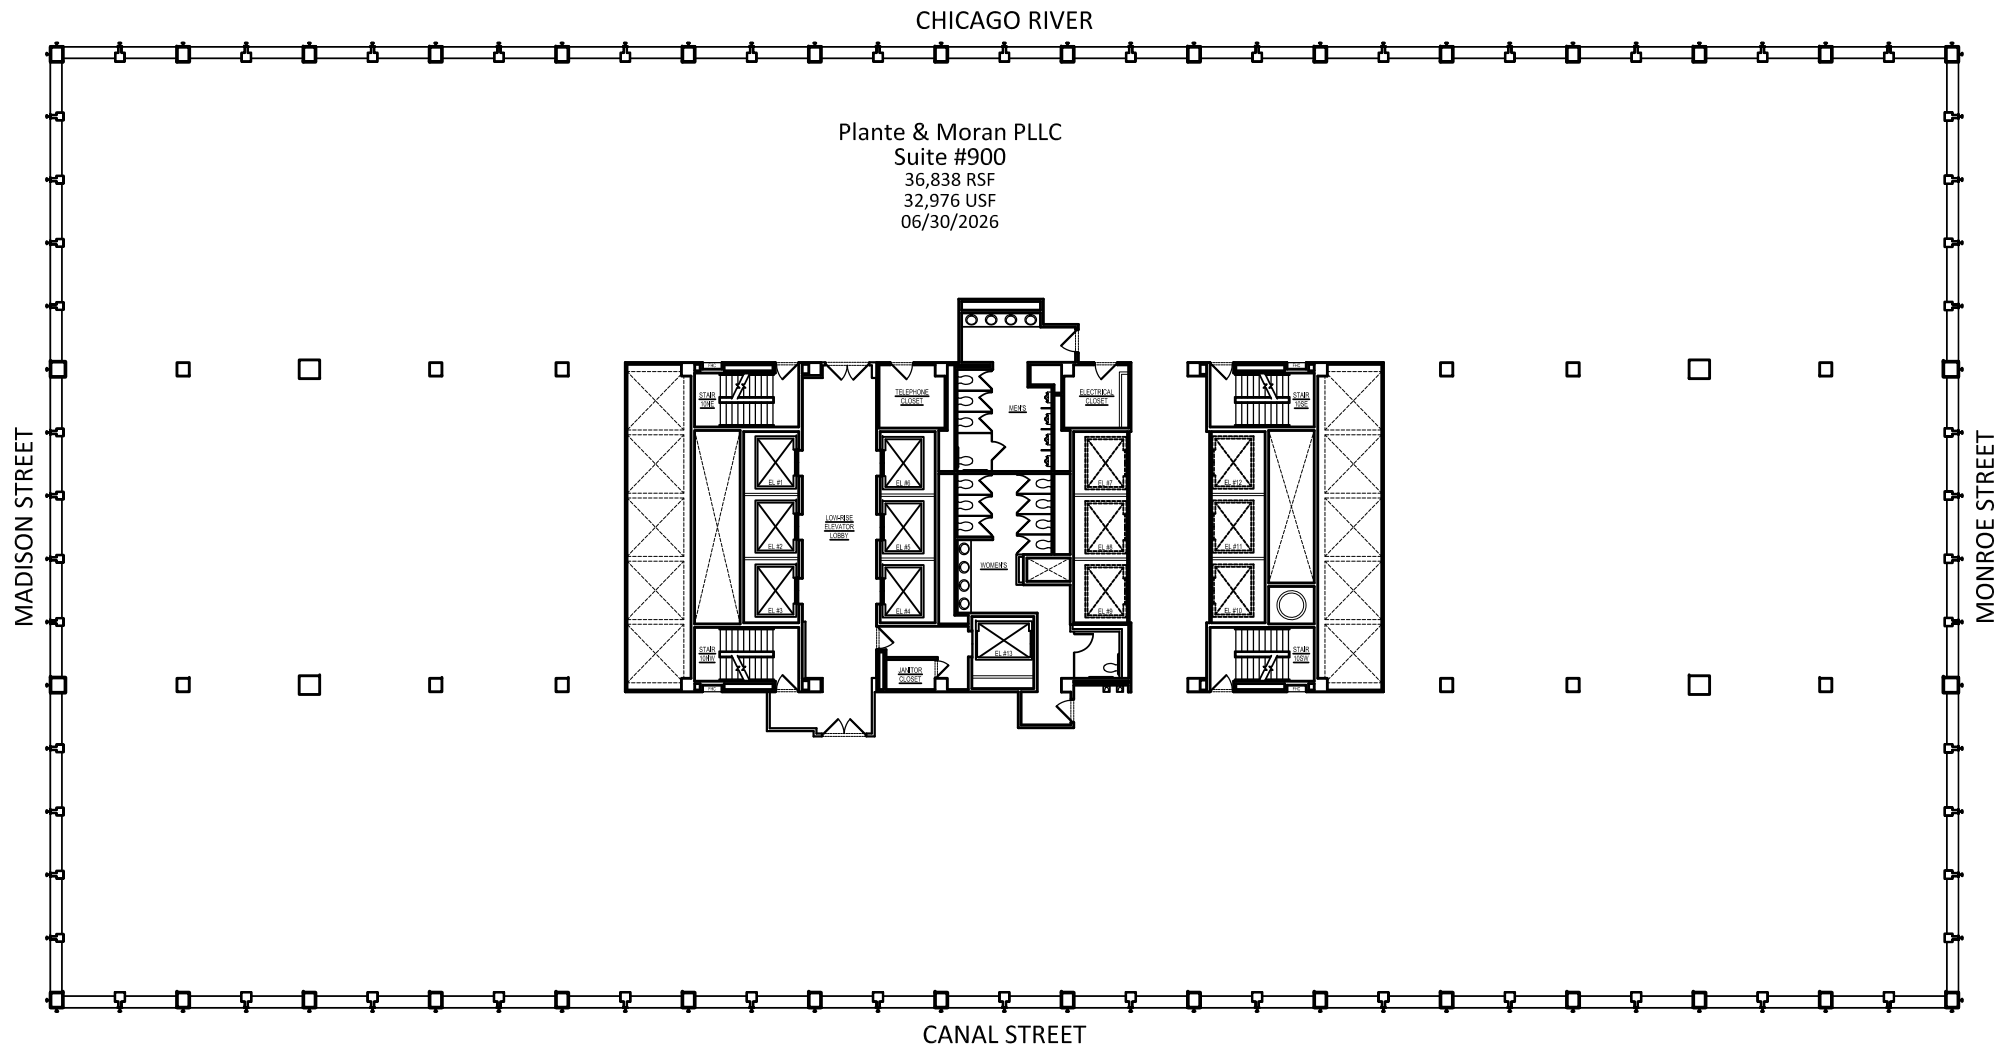


FLOOR 09 TENANT INFORMATION				BOMA 2010 LEGACY METHOD A		
SUITE #	TENANT NAME	OCCUPANT AREA	LOAD FACTOR	RENTABLE AREA	AS LEASED AREA	AREA VARIANCE
900	PLANTE & MORAN PLLC	32,976	1.1171	36,838	36,808	30
FLOOR TOTALS		32,976	1.1171	36,838	36,808	30



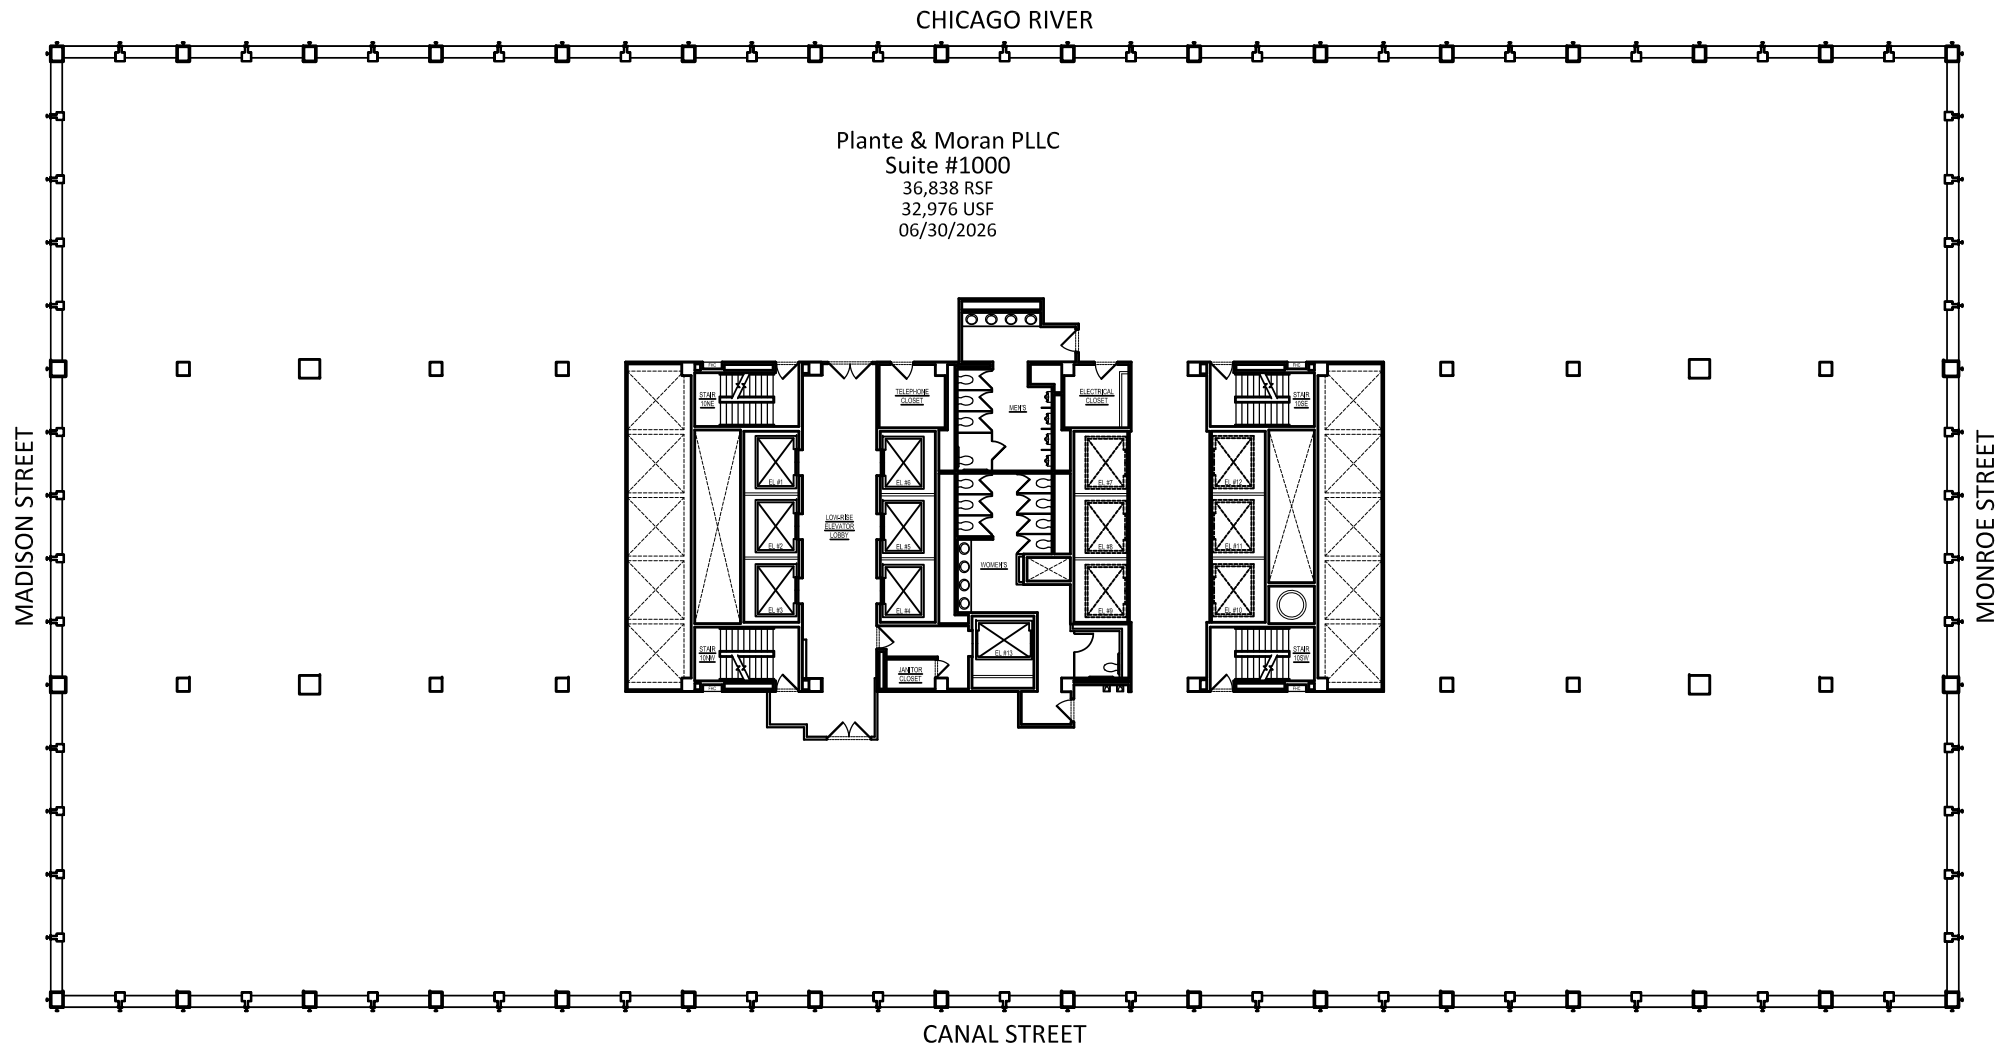


FLOOR 10 TENANT INFORMATION				BOMA 2010 LEGACY METHOD A		
SUITE #	TENANT NAME	OCCUPANT AREA	LOAD FACTOR	RENTABLE AREA	AS LEASED AREA	AREA VARIANCE
1000	PLANTE & MORAN PLLC	32,976	1.1171	36,838	36,811	27
FLOOR TOTALS		32,976	1.1171	36,838	36,811	27



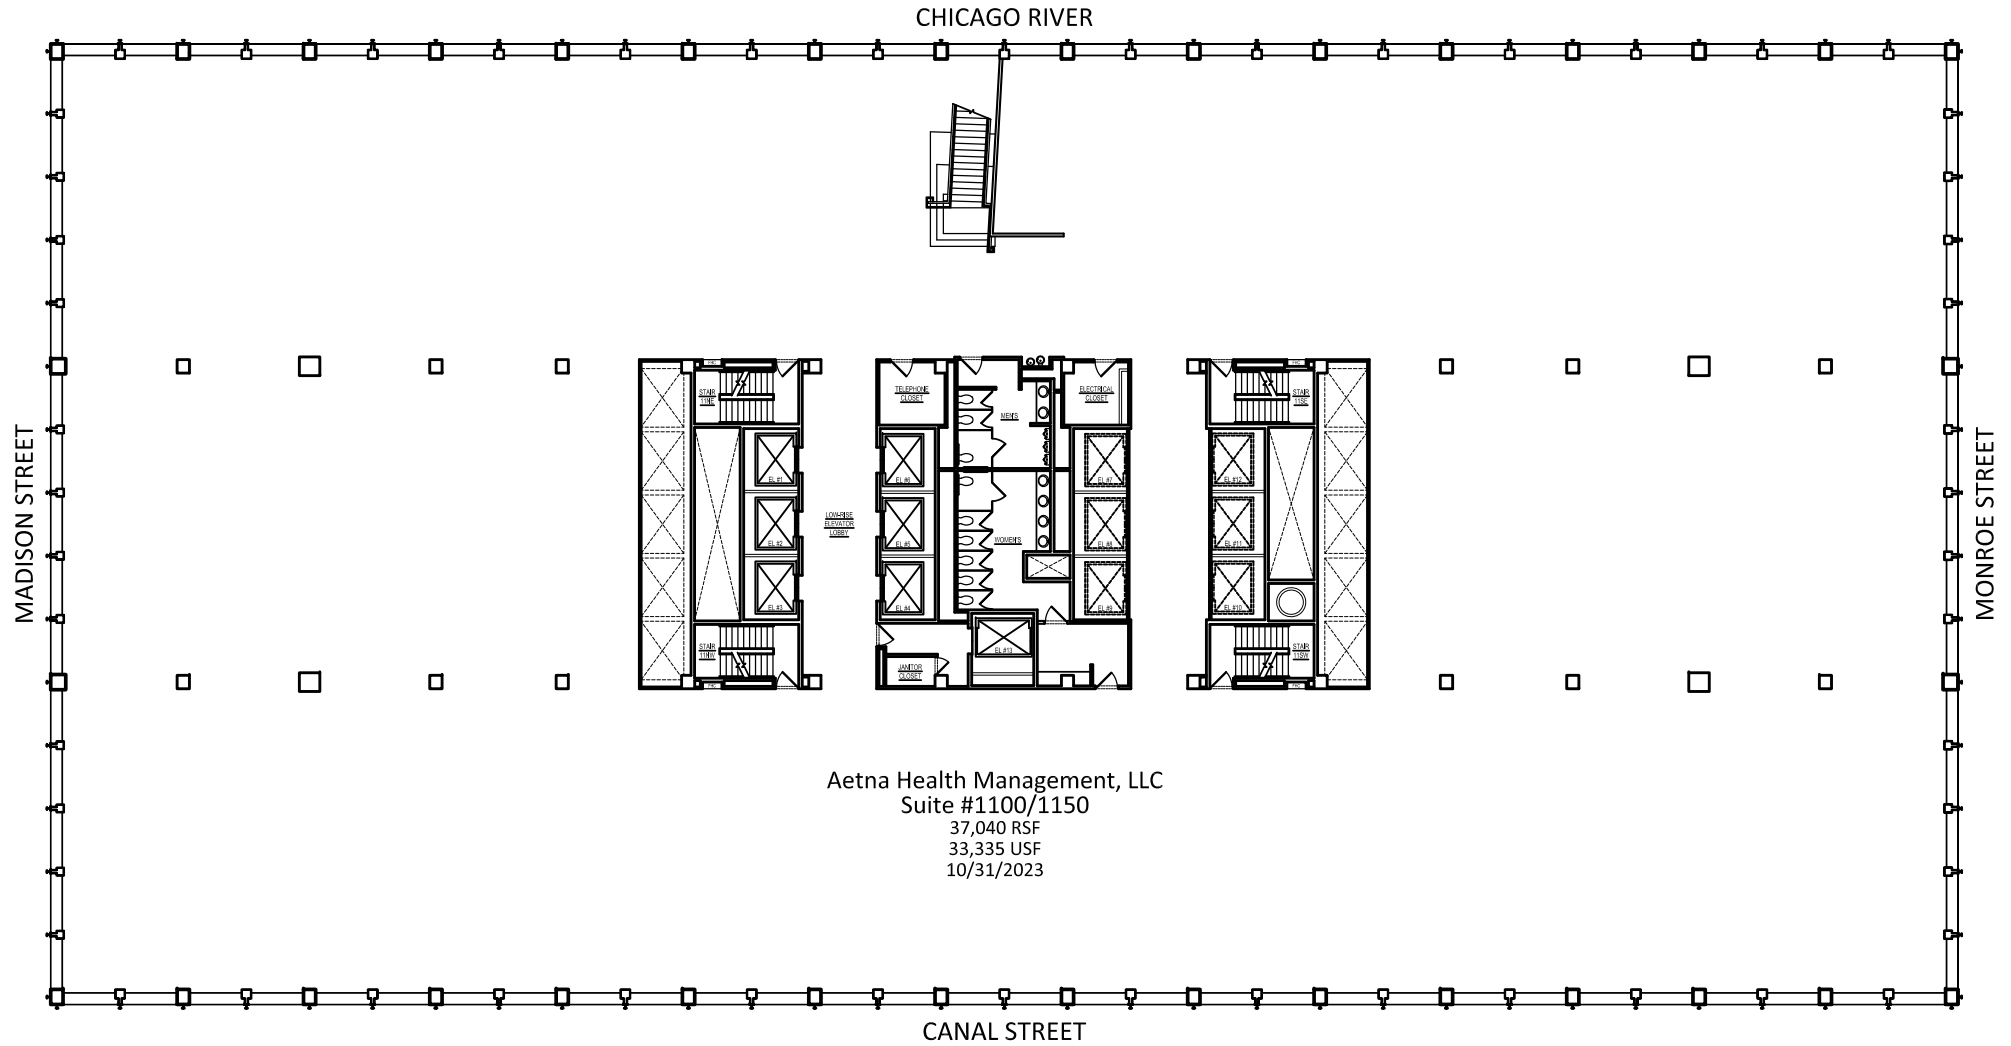


FLOOR 11 TENANT INFORMATION				BOMA 2010 LEGACY METHOD A		
SUITE #	TENANT NAME	OCCUPANT AREA	LOAD FACTOR	RENTABLE AREA	AS LEASED AREA	AREA VARIANCE
1100/1150	AETNA HEALTH MANAGEMENT, LLC	33,335	1.1111	37,040	36,811	229
FLOOR TOTALS		33,335	1.1111	37,040	36,811	229



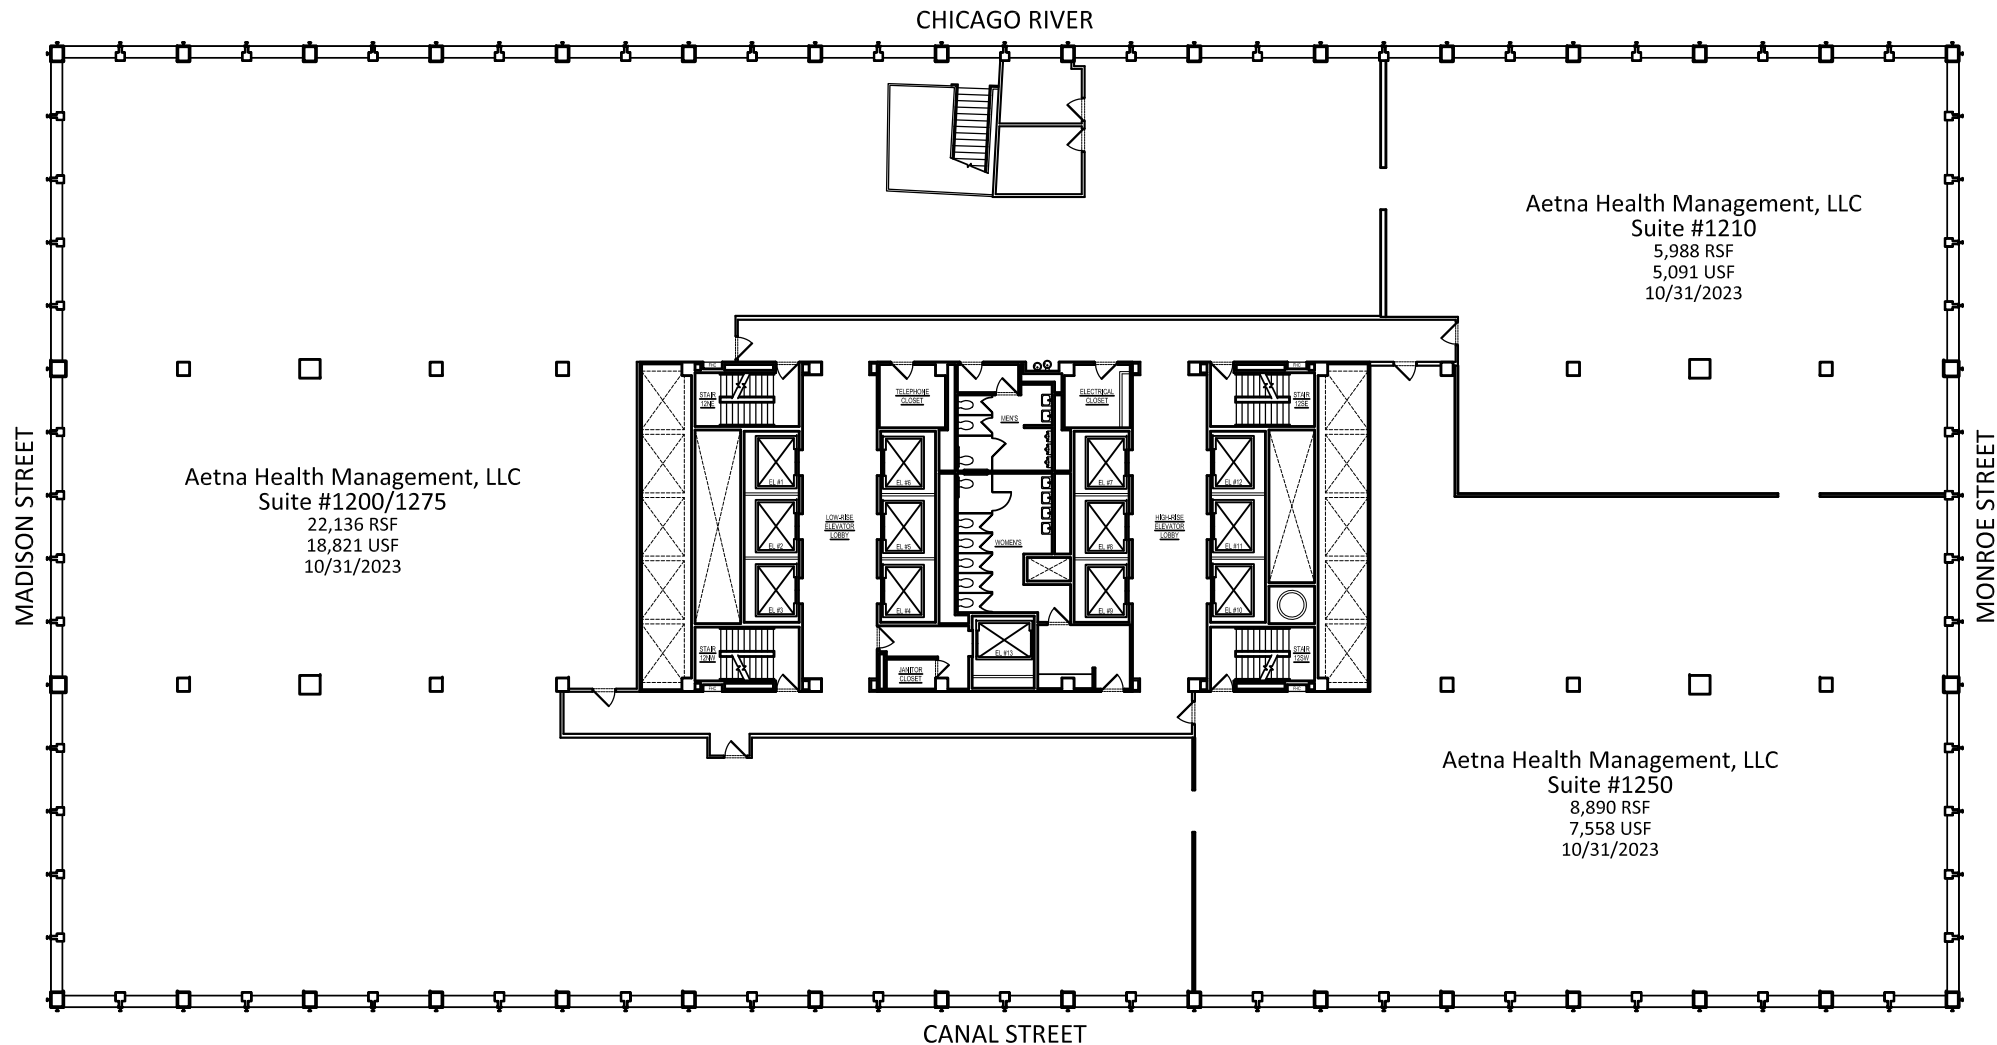


FLOOR 12 TENANT INFORMATION				BOMA 2010 LEGACY METHOD A		
SUITE #	TENANT NAME	OCCUPANT AREA	LOAD FACTOR	RENTABLE AREA	AS LEASED AREA	AREA VARIANCE
1200/1275	AETNA HEALTH MANAGEMENT, LLC	18,820	1.1762	22,136	22,095	41
1210	AETNA HEALTH MANAGEMENT, LLC	5,091	1.1762	5,988	5,923	65
1250	AETNA HEALTH MANAGEMENT, LLC	7,558	1.1762	8,890	8,794	96
FLOOR TOTALS		31,470	1.1762	37,014	36,812	202



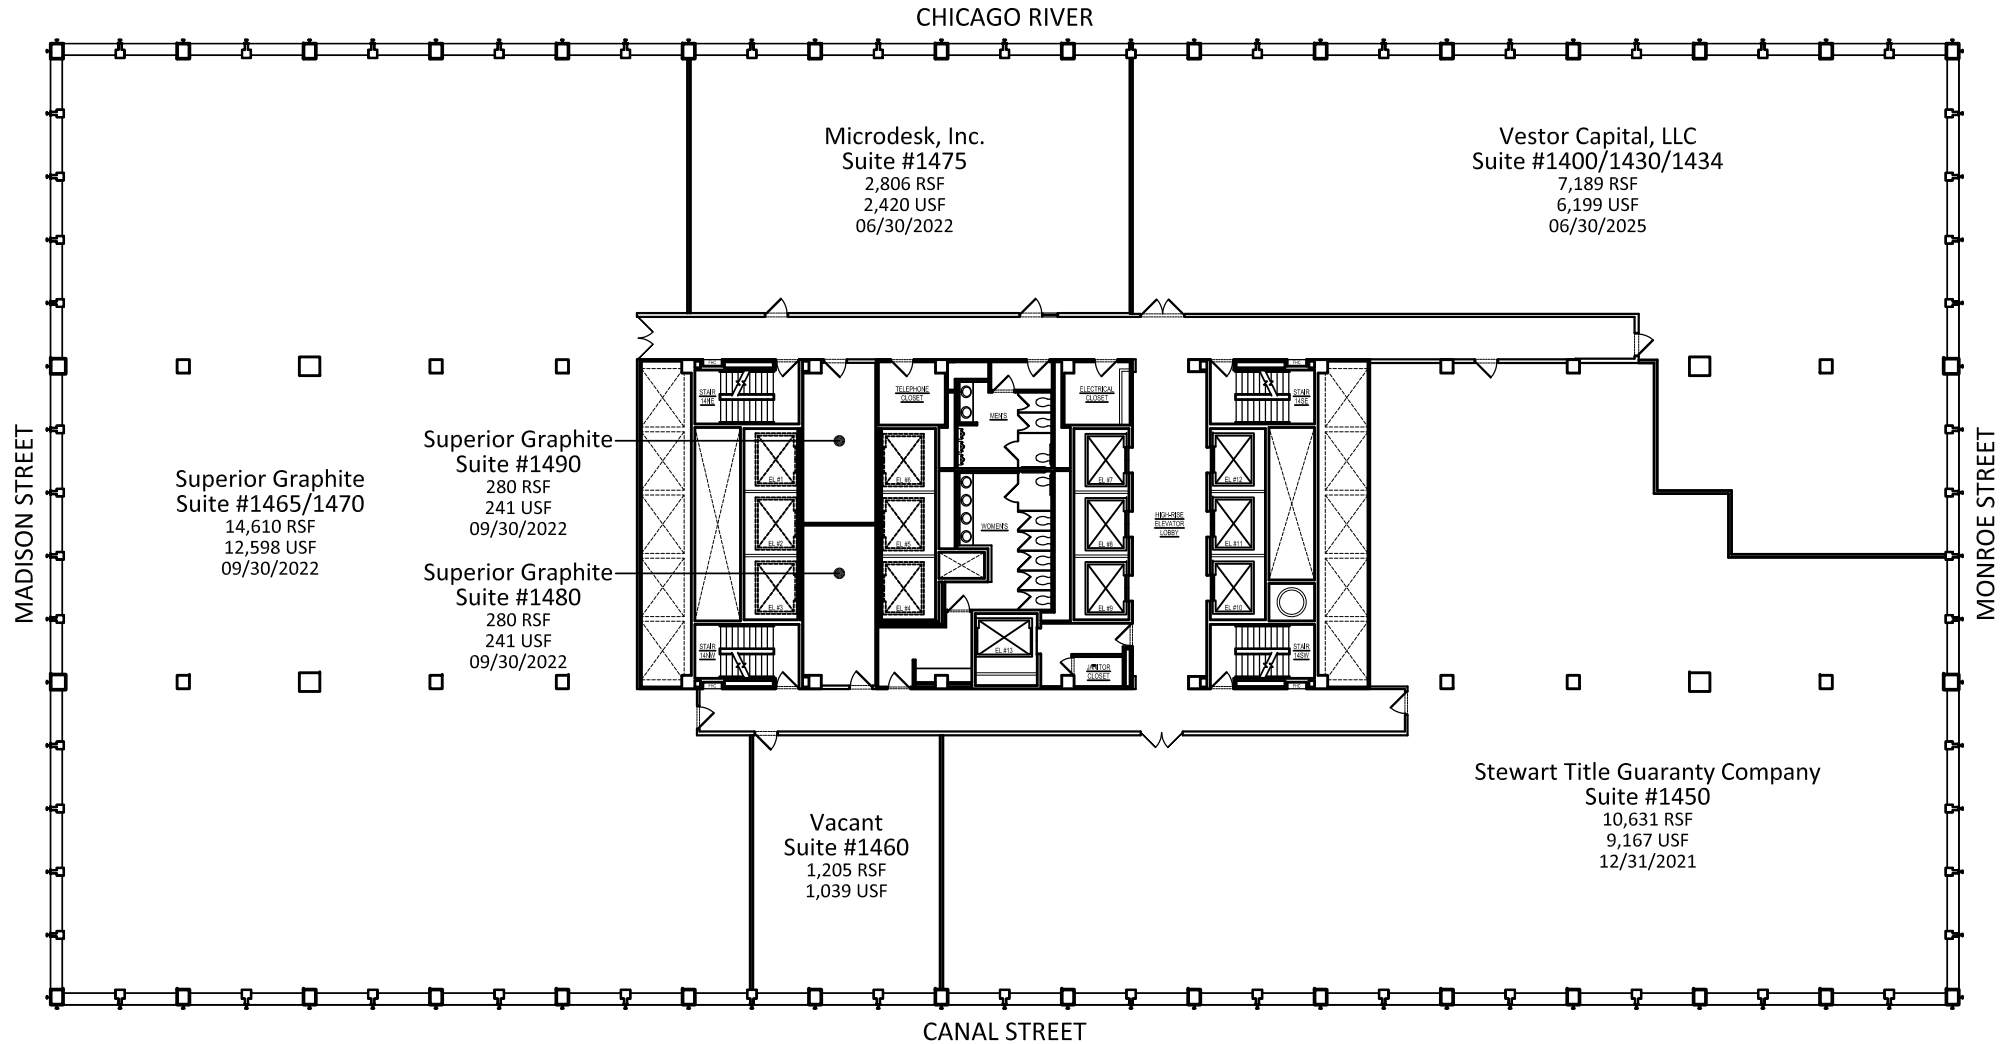


FLOOR 14 TENANT INFORMATION				BOMA 2010 LEGACY METHOD A		
SUITE #	TENANT NAME	OCCUPANT AREA	LOAD FACTOR	RENTABLE AREA	AS LEASED AREA	AREA VARIANCE
1400/1430/1434	VESTOR CAPITAL, LLC	6,199	1.1597	7,189	7,045	144
1450	STEWART TITLE GUARANTY COMPANY	9,167	1.1597	10,631	10,586	45
1460	VACANT	1,039	1.1597	1,205	0	1,205
1465/1470	SUPERIOR GRAPHITE CO.	12,598	1.1597	14,610	14,657	-47
1475	MICRODESK, INC.	2,420	1.1597	2,806	2,884	-78
1480	SUPERIOR GRAPHITE CO.	241	1.1597	280	576	-296
1490	SUPERIOR GRAPHITE CO.	241	1.1597	280	0	280
FLOOR TOTALS		31,906	1.1597	37,001	35,748	1,253



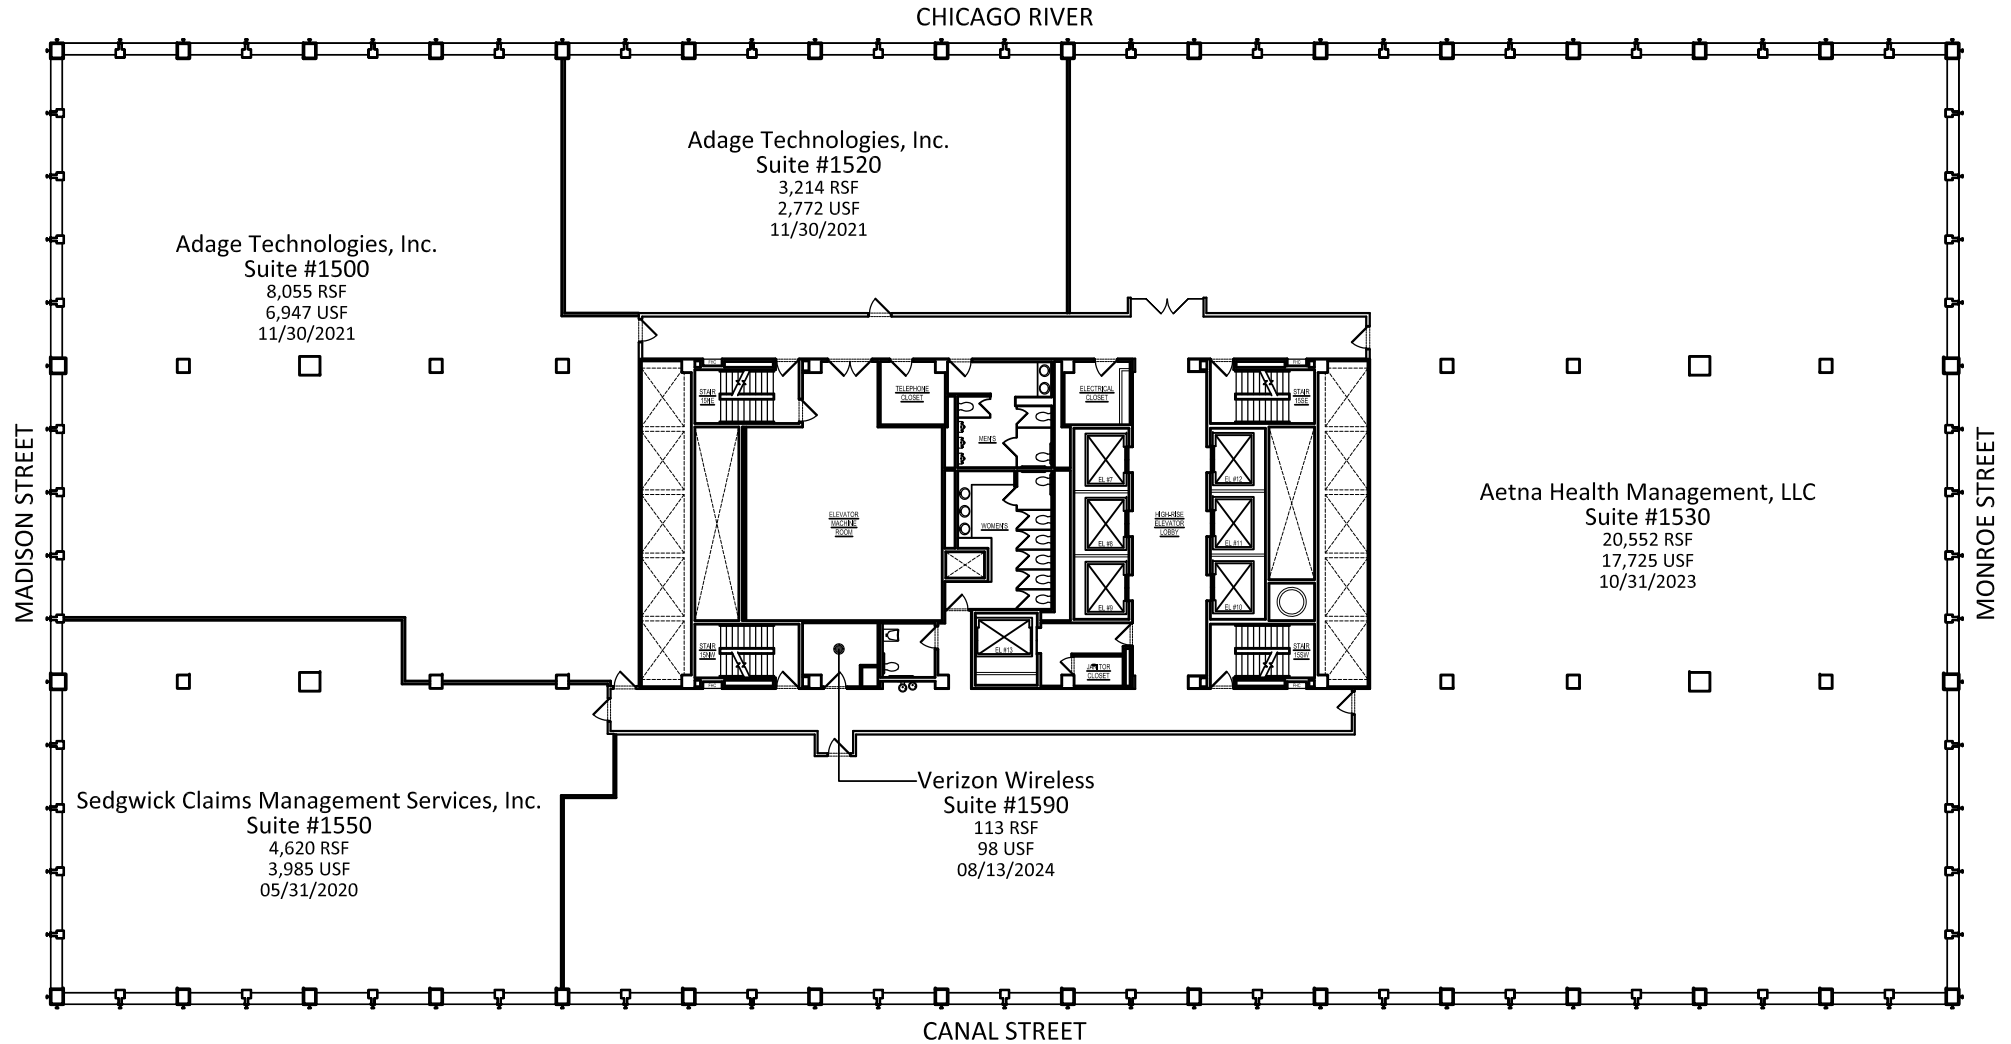


FLOOR 15 TENANT INFORMATION				BOMA 2010 LEGACY METHOD A		
SUITE #	TENANT NAME	OCCUPANT AREA	LOAD FACTOR	RENTABLE AREA	AS LEASED AREA	AREA VARIANCE
1500	ADAGE TECHNOLOGIES, INC.	6,947	1.1595	8,055	7,944	111
1520	ADAGE TECHNOLOGIES, INC.	2,772	1.1595	3,214	3,268	-54
1530	AETNA HEALTH MANAGEMENT, LLC	17,725	1.1595	20,552	20,595	-43
1550	SEDGWICK CLAIMS MANAGEMENT SERVICES, INC.	3,985	1.1595	4,620	4,591	29
1590	VERIZON WIRELESS	98	1.1595	113	113	0
FLOOR TOTALS		31,526	1.1595	36,554	36,511	43



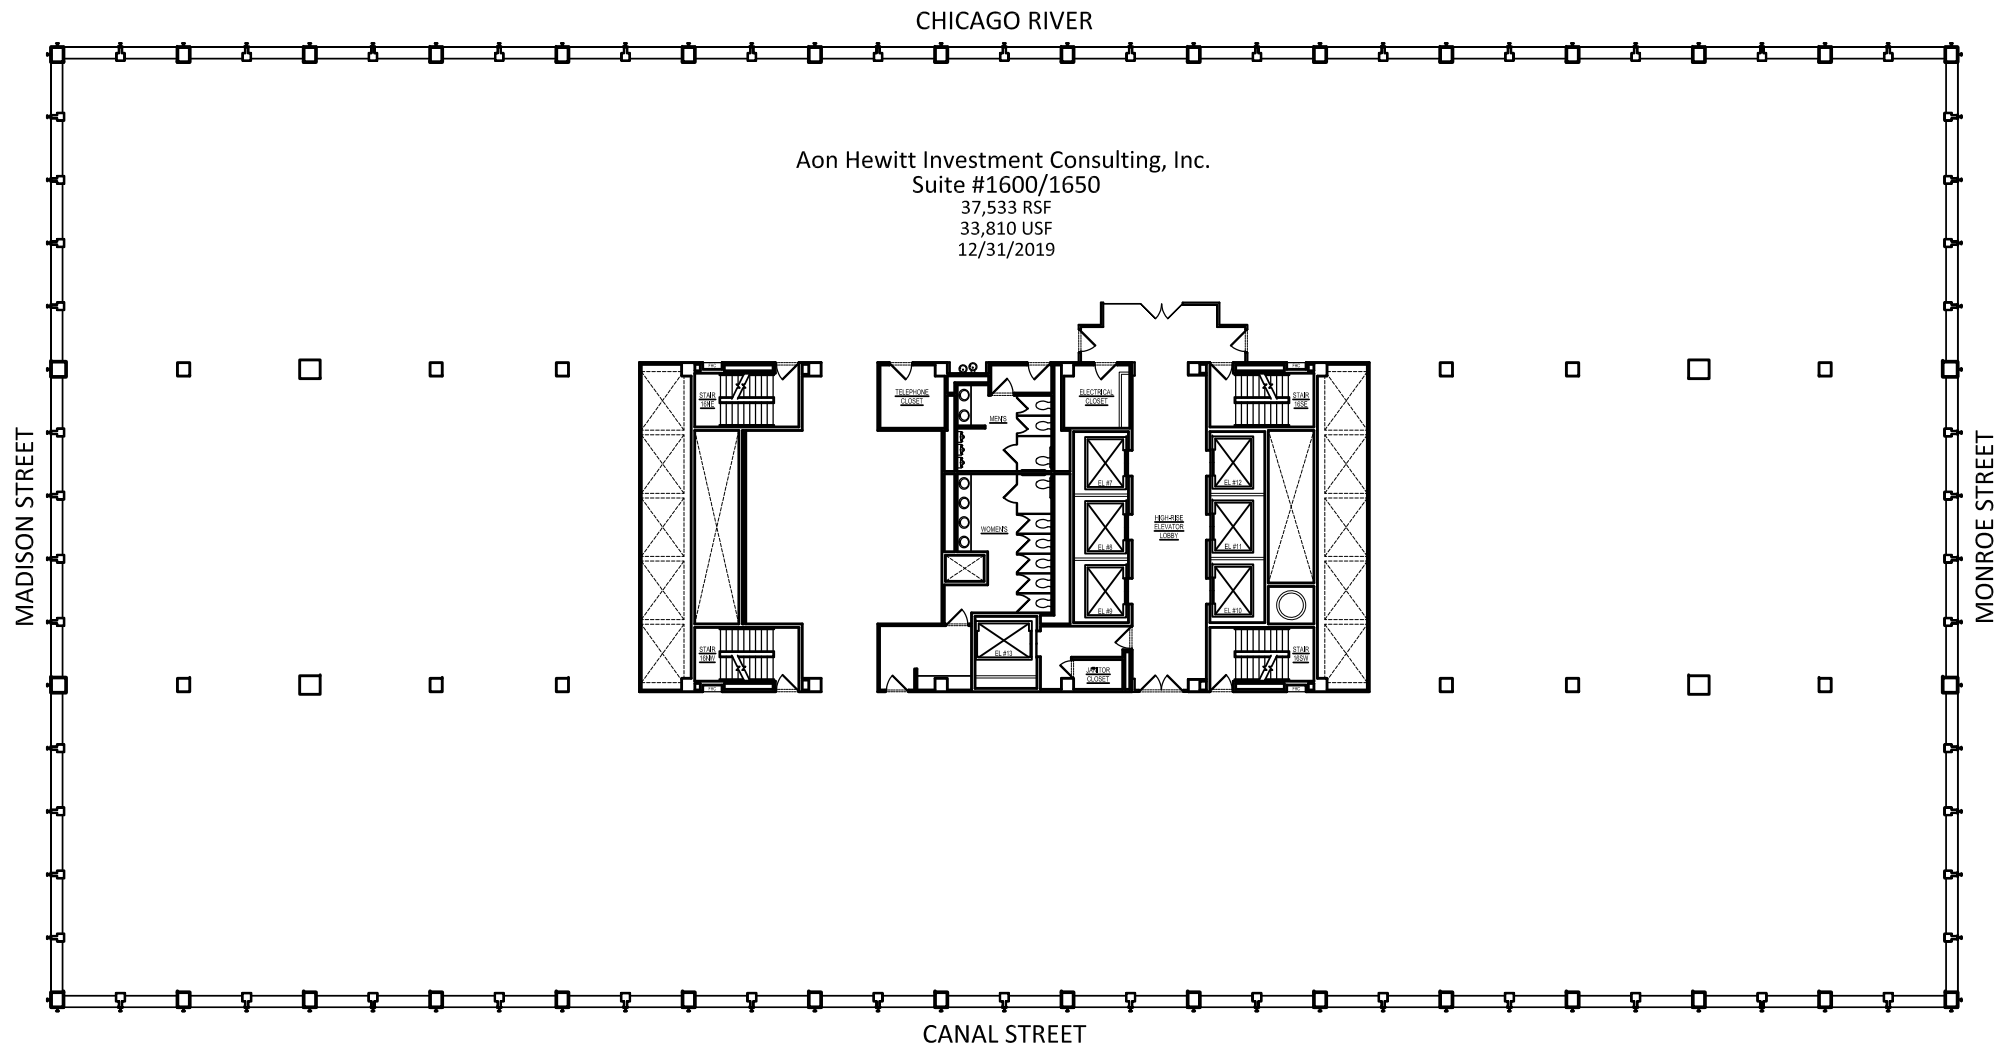


FLOOR 16 TENANT INFORMATION				BOMA 2010 LEGACY METHOD A		
SUITE #	TENANT NAME	OCCUPANT AREA	LOAD FACTOR	RENTABLE AREA	AS LEASED AREA	AREA VARIANCE
1600/1650	AON HEWITT INVESTMENT CONSULTING, INC.	33,810	1.1101	37,533	36,673	860
FLOOR TOTALS		33,810	1.1101	37,533	36,673	860



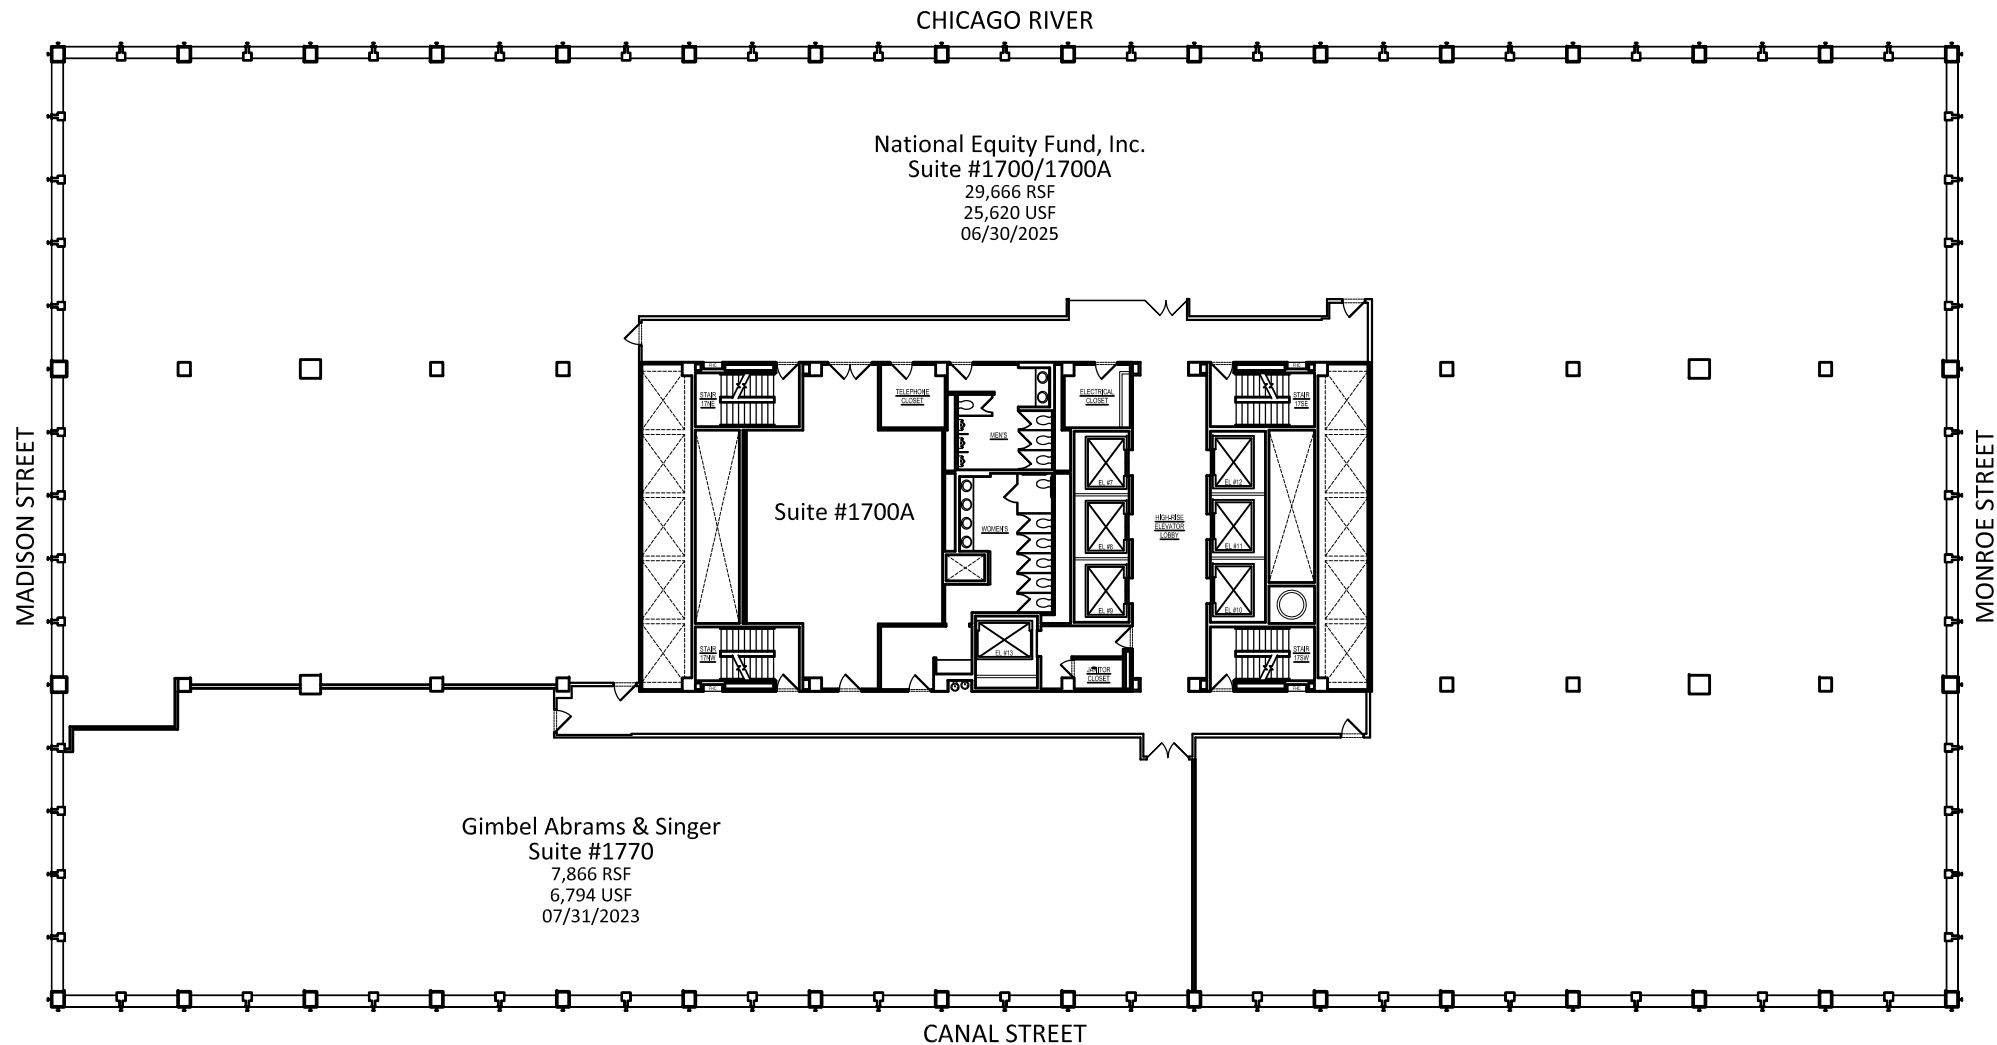


FLOOR 17 TENANT INFORMATION				BOMA 2010 LEGACY METHOD A		
SUITE #	TENANT NAME	OCCUPANT AREA	LOAD FACTOR	RENTABLE AREA	AS LEASED AREA	AREA VARIANCE
1700/1700A	NATIONAL EQUITY FUND, INC.	25,620	1.1579	29,666	29,584	82
1770	GIMBEL ABRAMS & SINGER	6,794	1.1579	7,866	7,836	30
FLOOR TOTALS		32,413	1.1579	37,532	37,420	112



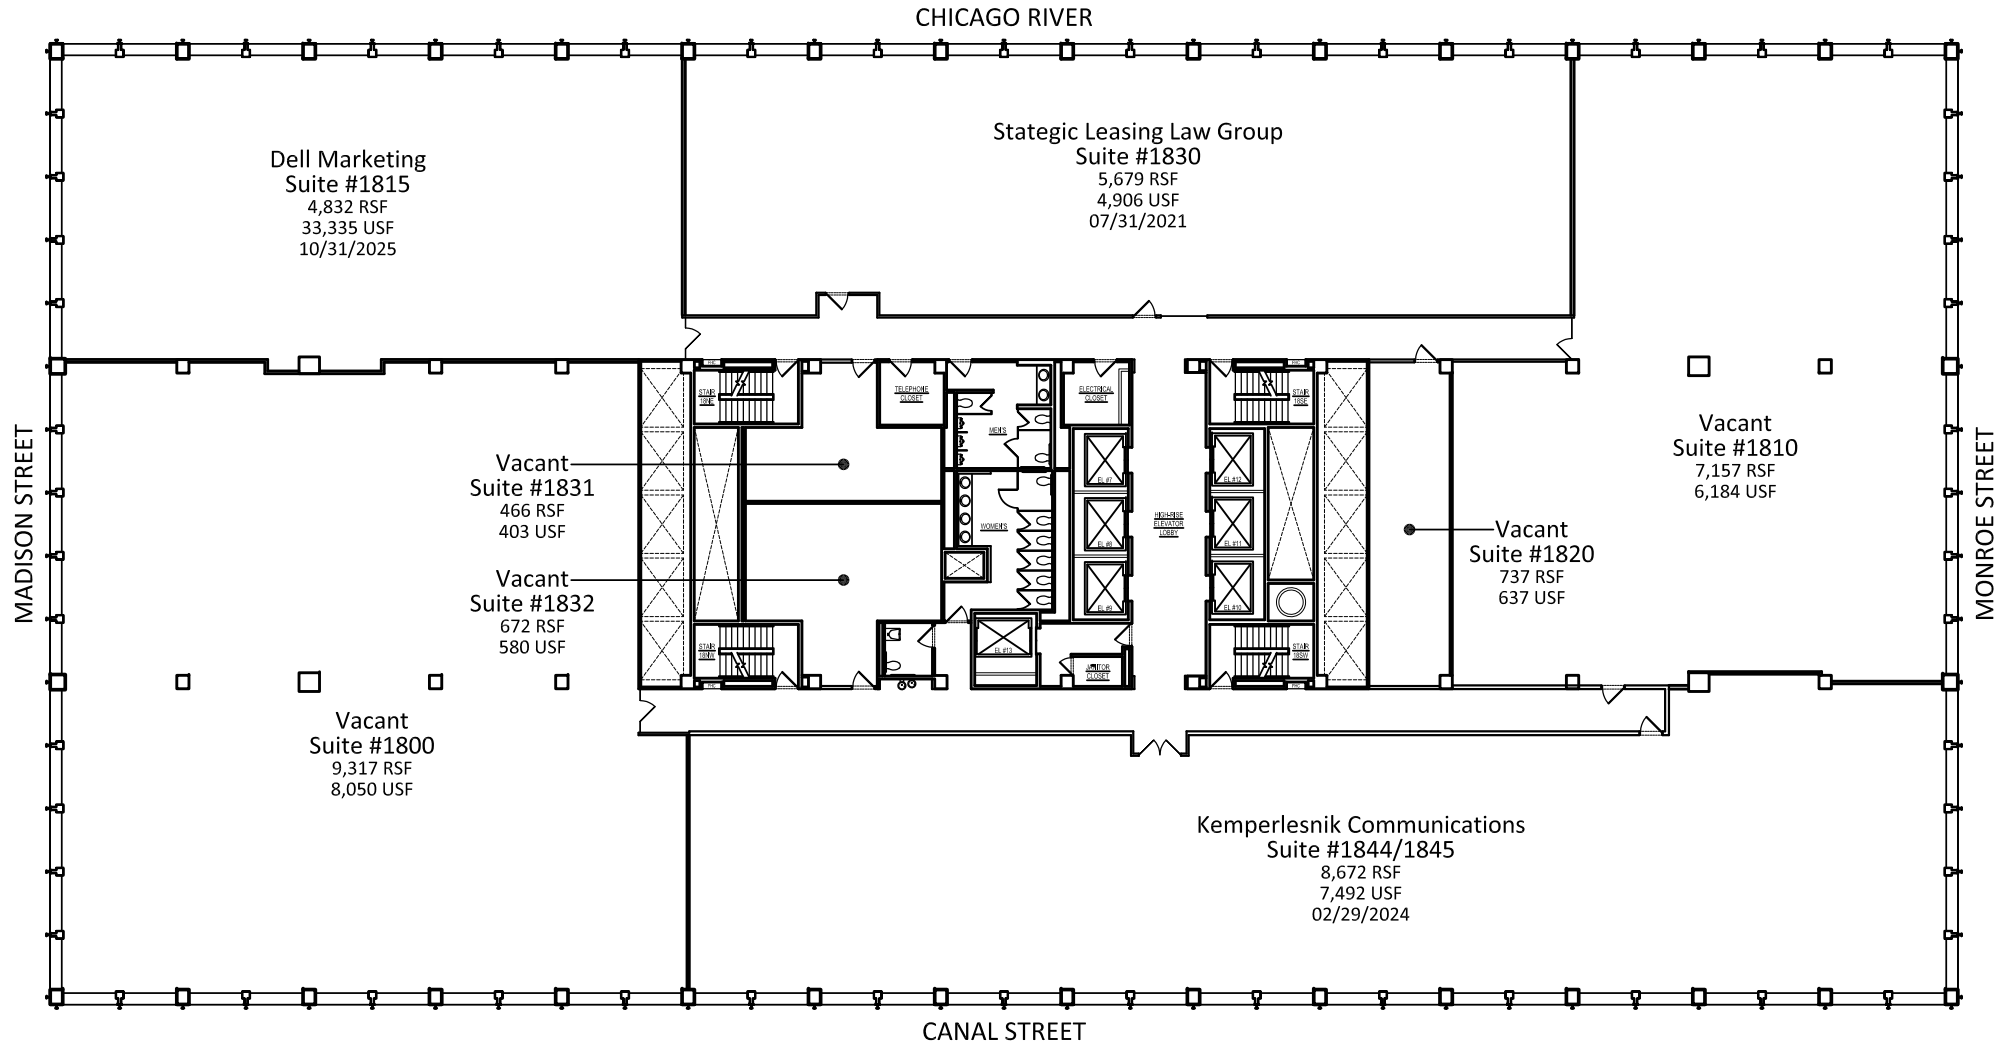


FLOOR 18 TENANT INFORMATION				BOMA-2010 LEGACY METHOD A		
SUITE #	TENANT NAME	OCCUPANT AREA	LOAD FACTOR	RENTABLE AREA	AS LEASED AREA	AREA VARIANCE
1800	VACANT	8,049	1.1575	9,317	0	9,317
1810	VACANT	6,183	1.1575	7,157	0	7,157
1815	DELL MARKETING L.P.	4,174	1.1575	4,832	4,966	-134
1820	VACANT	637	1.1575	737	0	737
1830	STRATEGIC LEASING LAW GROUP, LLC	4,906	1.1575	5,679	5,832	-153
1831	VACANT	403	1.1575	466	0	466
1832	VACANT	580	1.1575	672	0	672
1844/1845	KEMPERLESNIK COMMUNICATIONS, INC.	7,492	1.1575	8,672	8,766	-94
FLOOR TOTALS		32,425	1.1575	37,532	19,564	-17,968



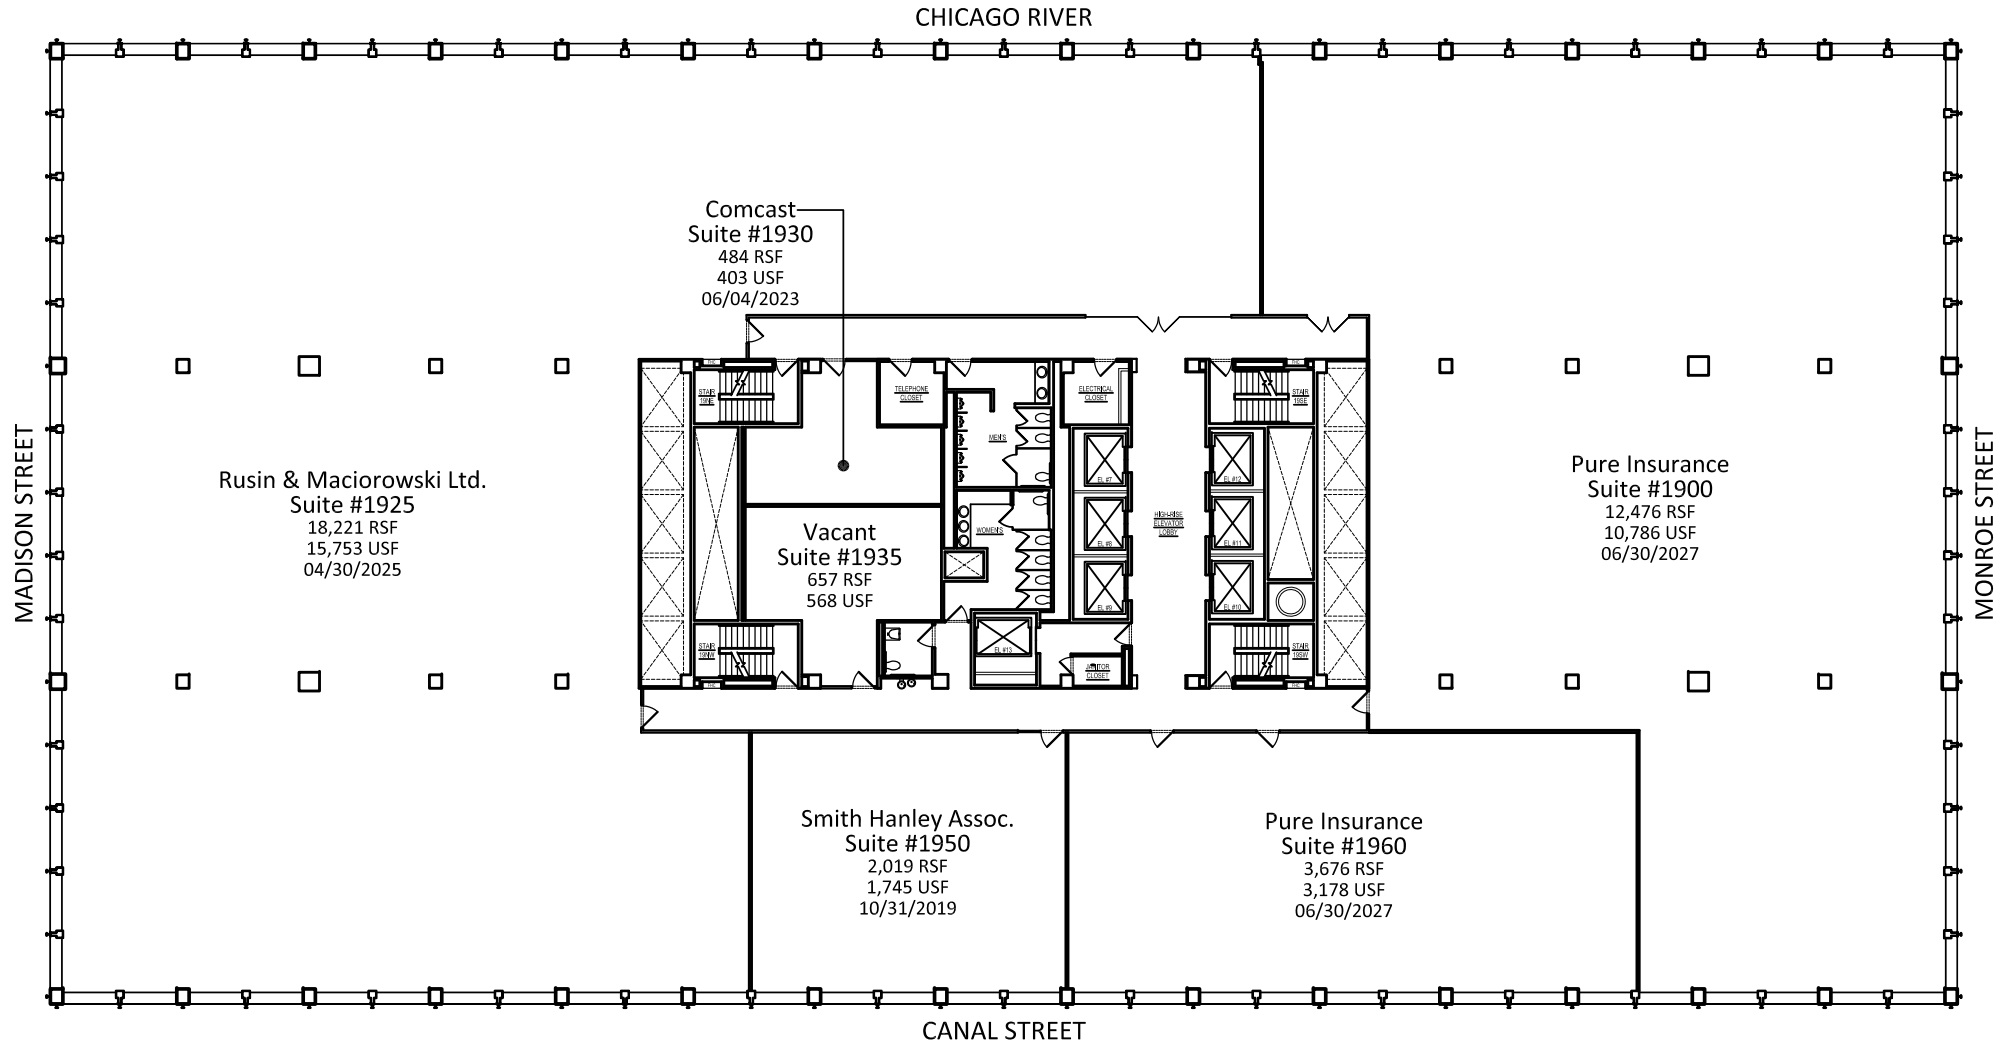


FLOOR 19 TENANT INFORMATION				BOMA 2010 LEGACY METHOD A		
SUITE #	TENANT NAME	OCCUPANT AREA	LOAD FACTOR	RENTABLE AREA	AS LEASED AREA	AREA VARIANCE
1900	PURE INSURANCE	10,786	1.1567	12,476	12,517	-41
1925	RUSIN & MACIOROWSKI LTD.	15,753	1.1567	18,221	18,578	-357
1930	COMCAST	419	1.1567	484	484	0
1935	VACANT	568	1.1567	657	0	657
1950	SMITH HANLEY ASSOCIATES, LLC	1,745	1.1567	2,019	2,020	-1
1960	PURE INSURANCE	3,178	1.1567	3,676	3,676	0
FLOOR TOTALS		32,449	1.1567	37,533	37,275	258



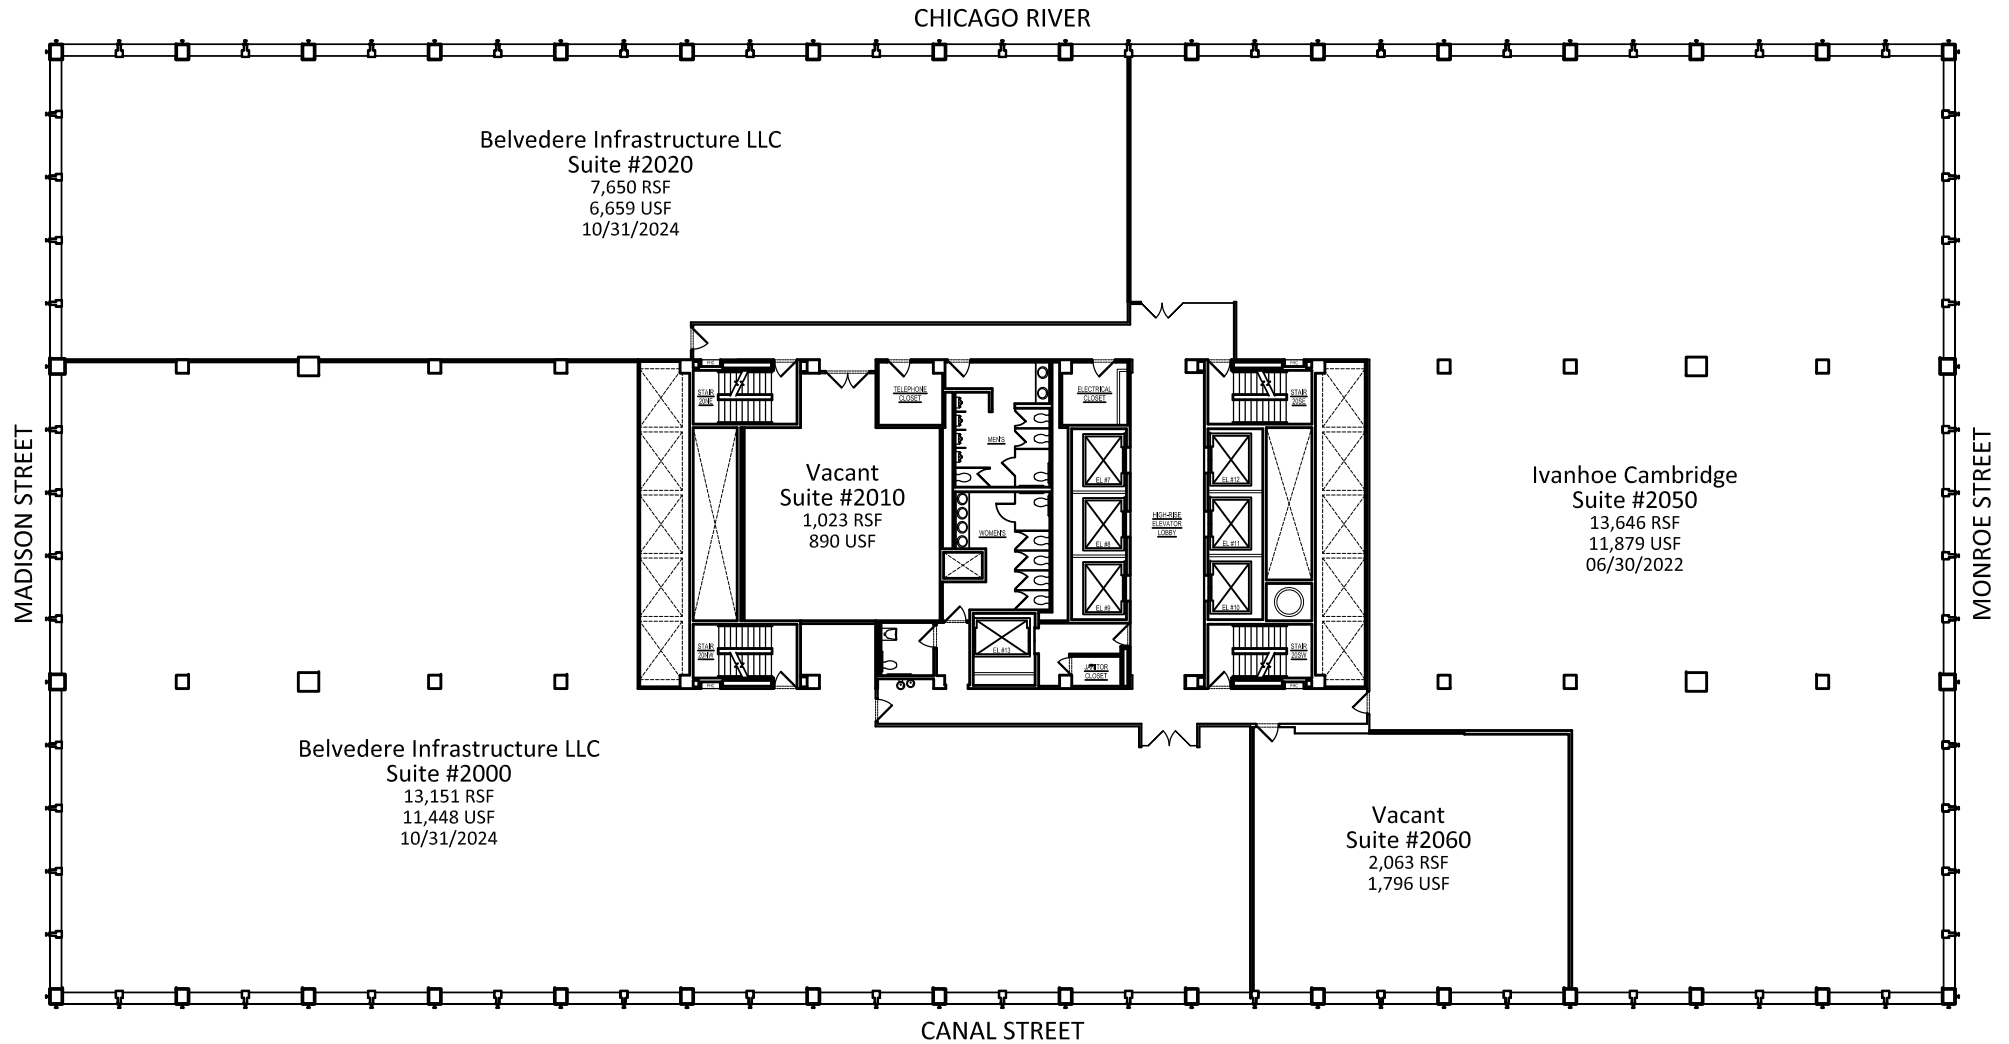


FLOOR 20 TENANT INFORMATION				BOMA 2010 LEGACY METHOD A		
SUITE #	TENANT NAME	OCCUPANT AREA	LOAD FACTOR	RENTABLE AREA	AS LEASED AREA	AREA VARIANCE
2000	BELVEDERE INFRASTRUCTURE LLC	11,448	1.1488	13,151	13,210	-59
2010	VACANT	890	1.1488	1,023	0	1,023
2020	BELVEDERE INFRASTRUCTURE LLC	6,659	1.1488	7,650	7,650	0
2050	IVANHOE CAMBRIDGE	11,879	1.1488	13,646	13,545	101
2060	VACANT	1,796	1.1488	2,063	0	2,063
FLOOR TOTALS		32,671	1.1488	37,533	34,405	3,128



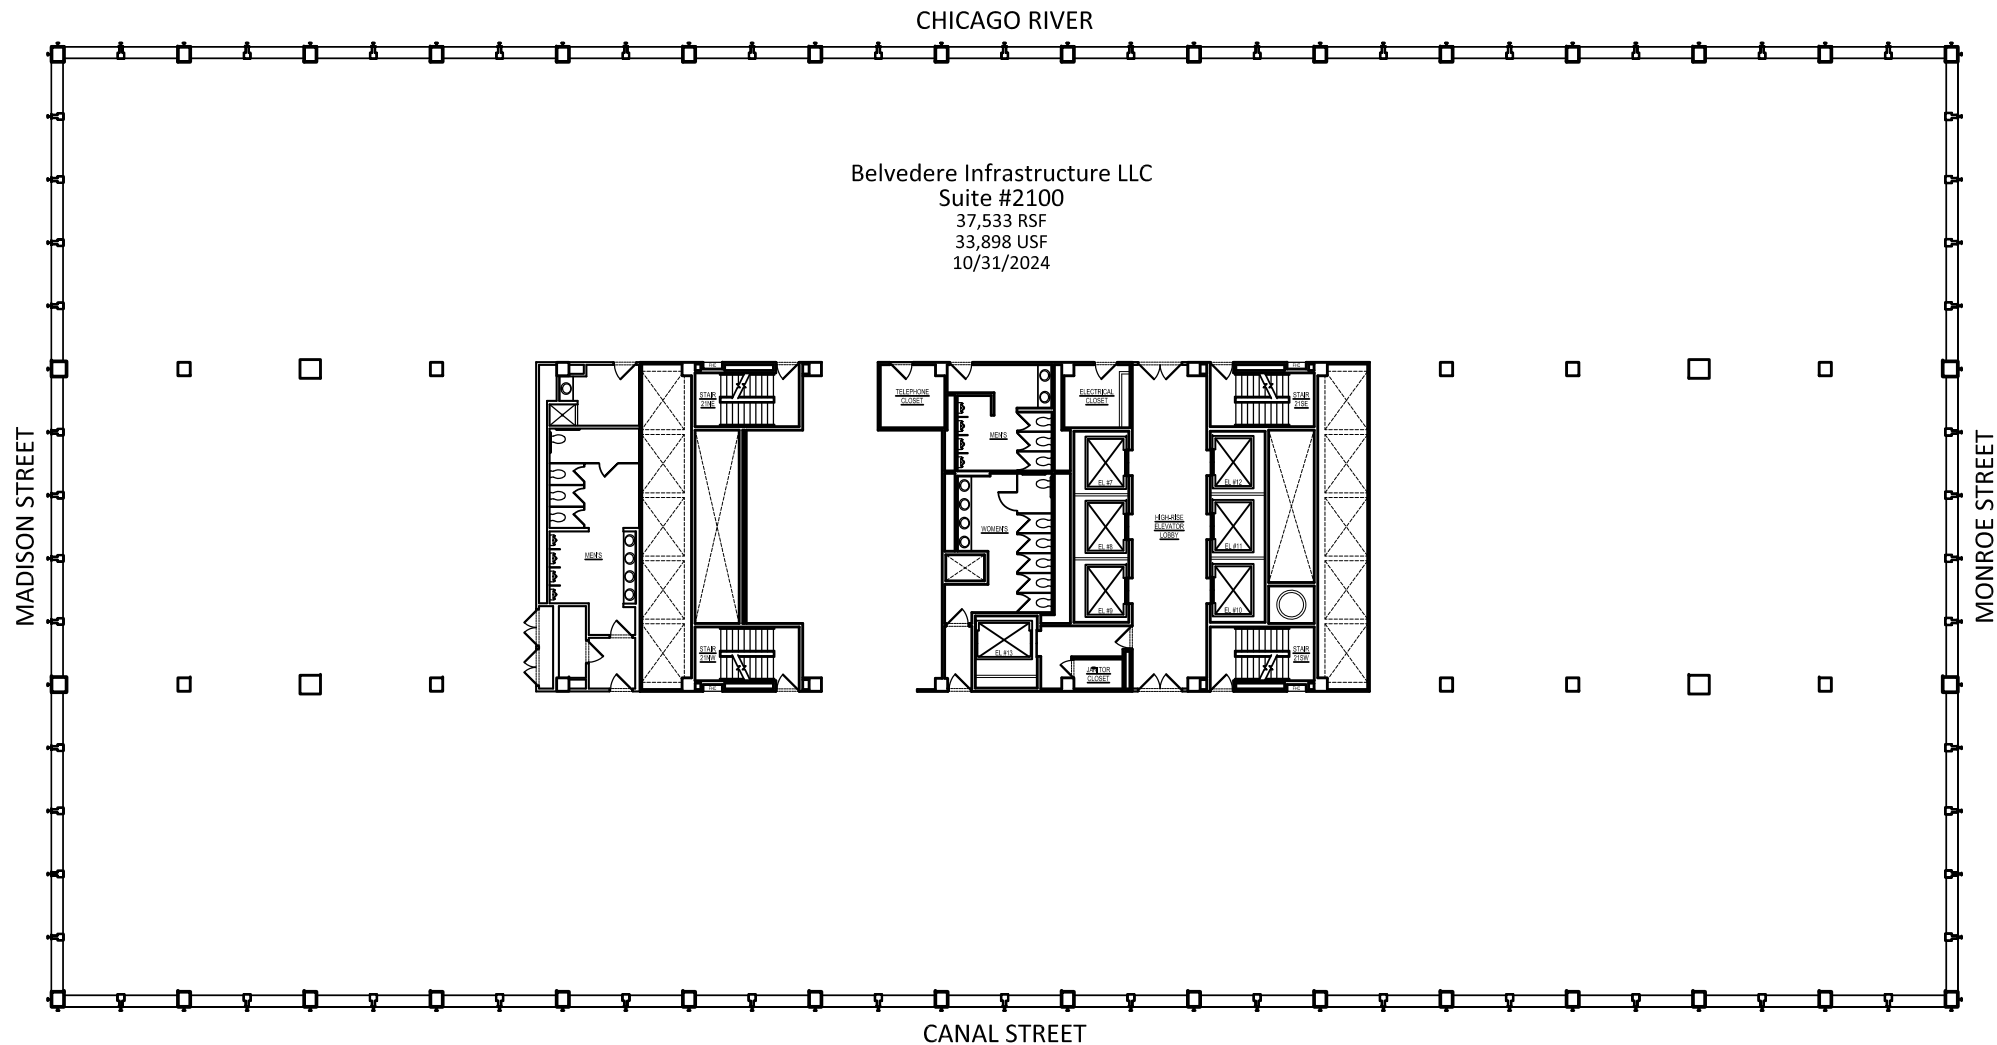

FLOOR 21 TENANT INFORMATION				BOMA 2010 LEGACY METHOD A		
SUITE #	TENANT NAME	OCCUPANT AREA	LOAD FACTOR	RENTABLE AREA	AS LEASED AREA	AREA VARIANCE
2100	BELVEDERE INFRASTRUCTURE LLC	33,898	1.1072	37,533	37,510	23
FLOOR TOTALS		33,898	1.1072	37,533	37,510	23



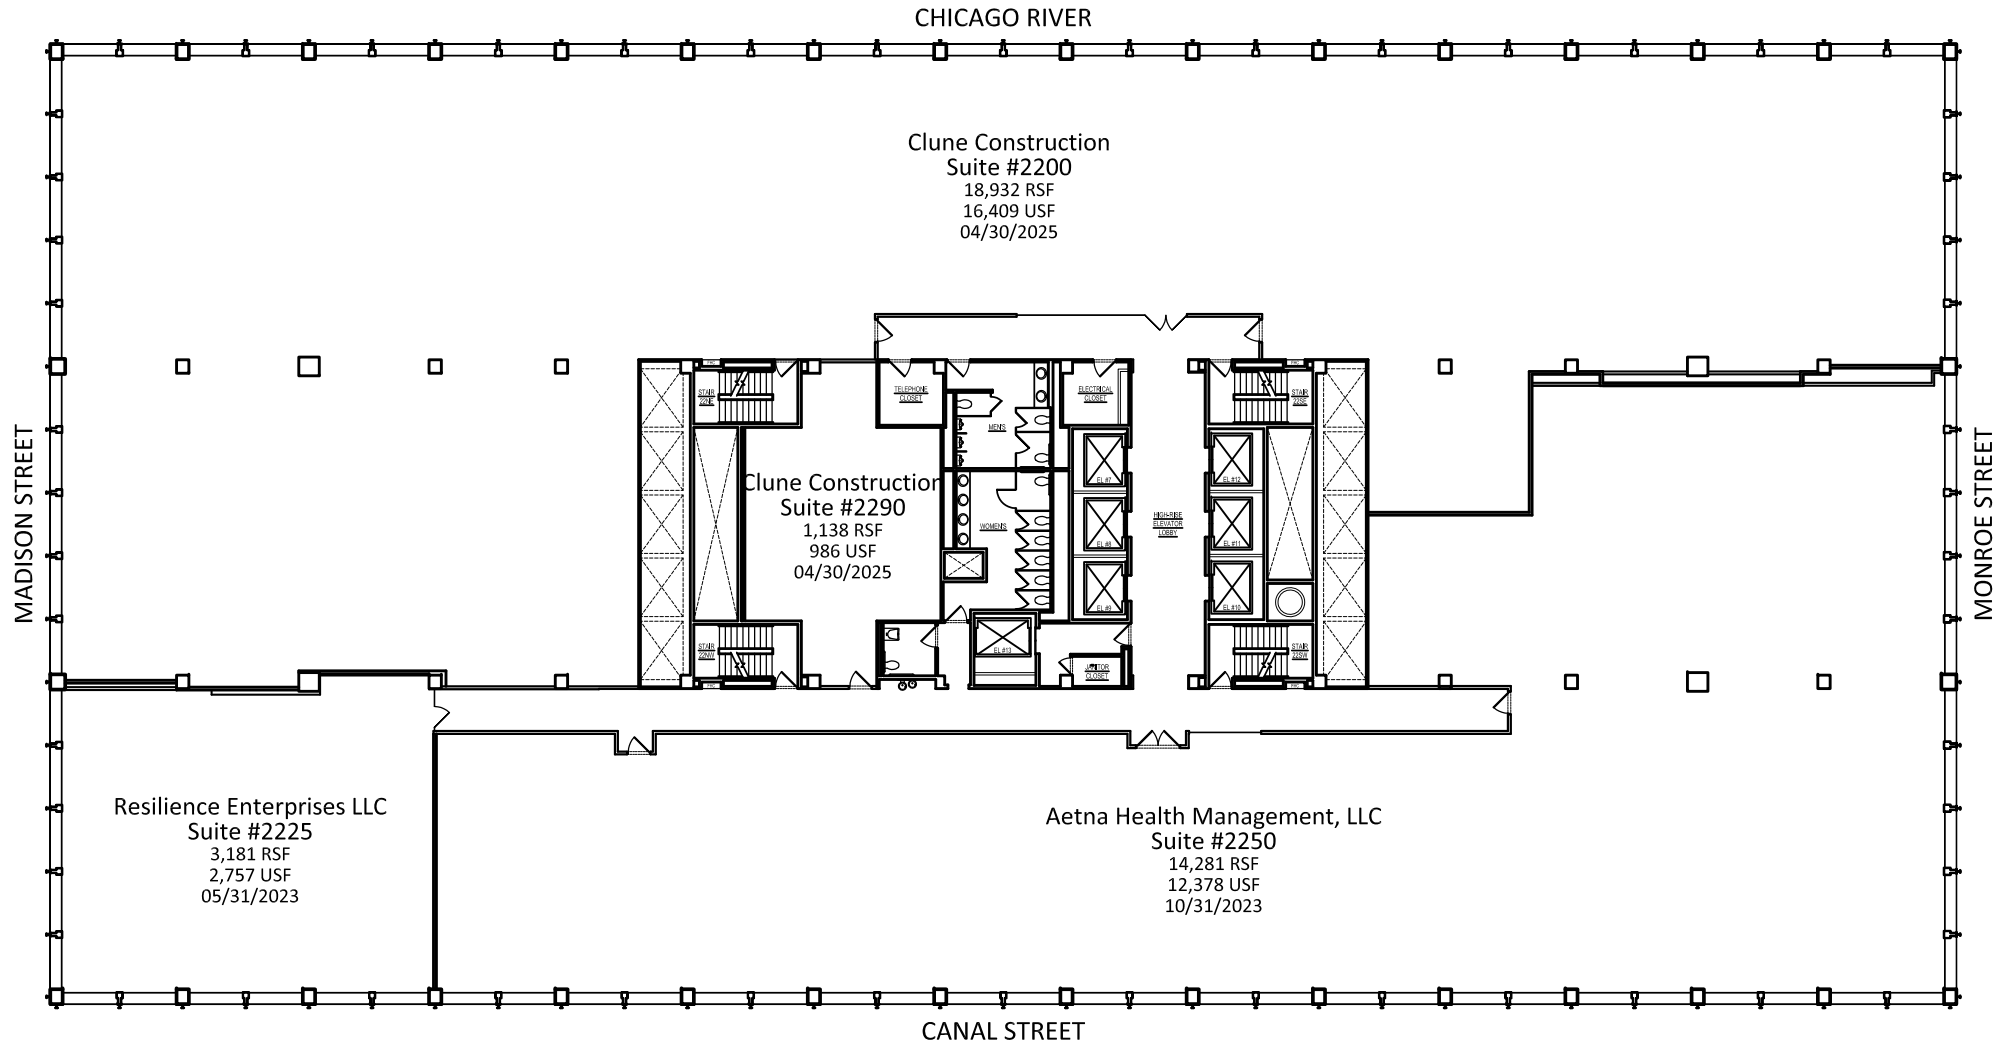

FLOOR 22 TENANT INFORMATION				BOMA 2010 LEGACY METHOD A		
SUITE #	TENANT NAME	OCCUPANT AREA	LOAD FACTOR	RENTABLE AREA	AS LEASED AREA	AREA VARIANCE
2200	CLUNE CONSTRUCTION COMPANY, L.P.	16,409	1.1538	18,932	19,023	-91
2225	RESILIENCE ENTERPRISES LLC	2,757	1.1538	3,181	3,143	38
2250	AETNA HEALTH MANAGEMENT, LLC	12,377	1.1538	14,281	14,216	65
2290	CLUNE CONSTRUCTION COMPANY, L.P.	986	1.1538	1,138	1,117	21
FLOOR TOTALS		32,529	1.1538	37,532	37,499	33

