



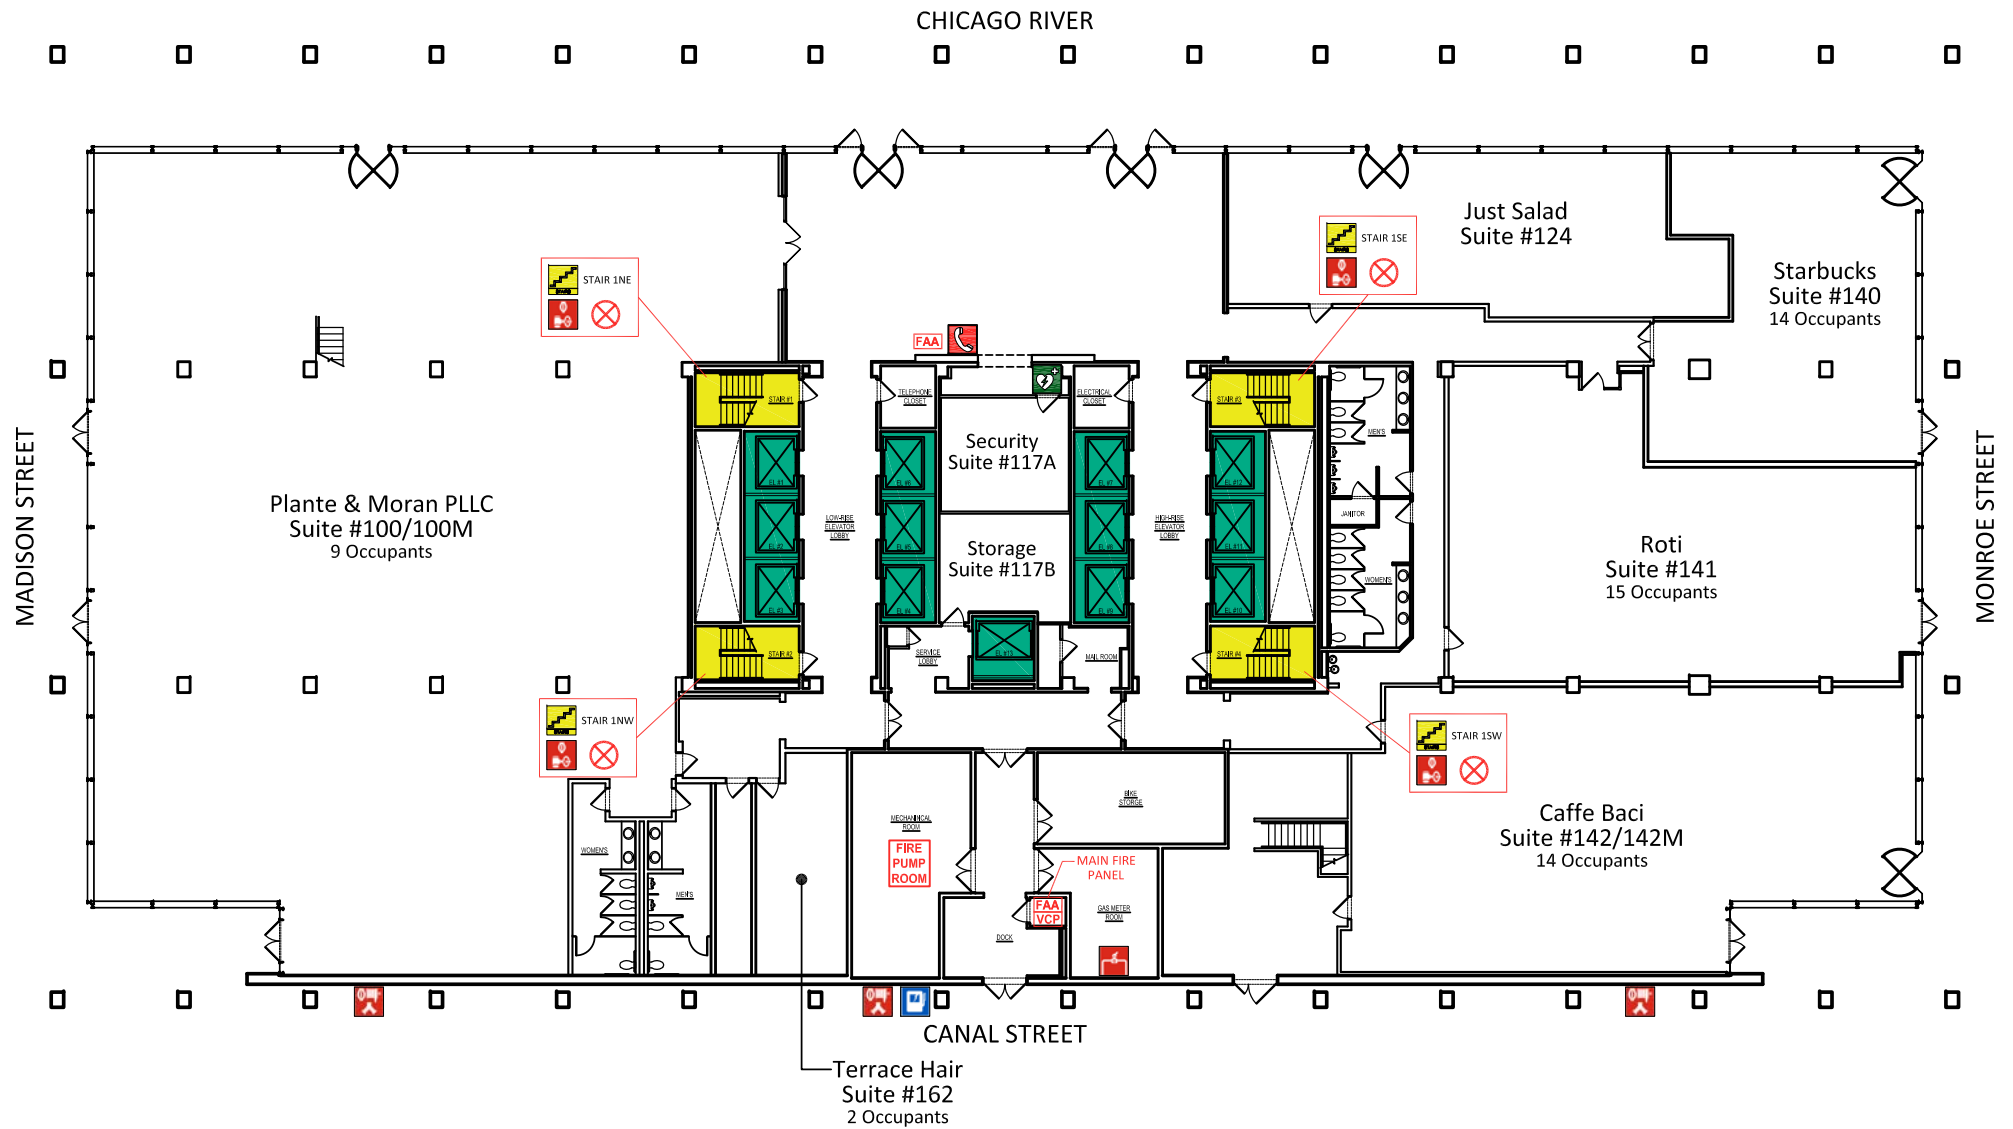

	ELEVATOR AVAILABLE		GAS SHUT OFF VALVE		2-1/2" FIRE HOSE CONNECTION		FIRE ALARM ANNUNCIATOR
	ELEVATOR NOT AVAILABLE		SIAMESE/FIRE DEPT. CONNECTION		FIRE EXTINGUISHER		VOICE COMMUNICATION PANEL
	STAIRWELL		SPRINKLER CONTROL VALVE		EMERGENCY TELEPHONE		
	ELECTRIC SHUTOFF		STANDPIPE/RISER		AUTOMATED EXTERNAL DEFIBRILLATOR		




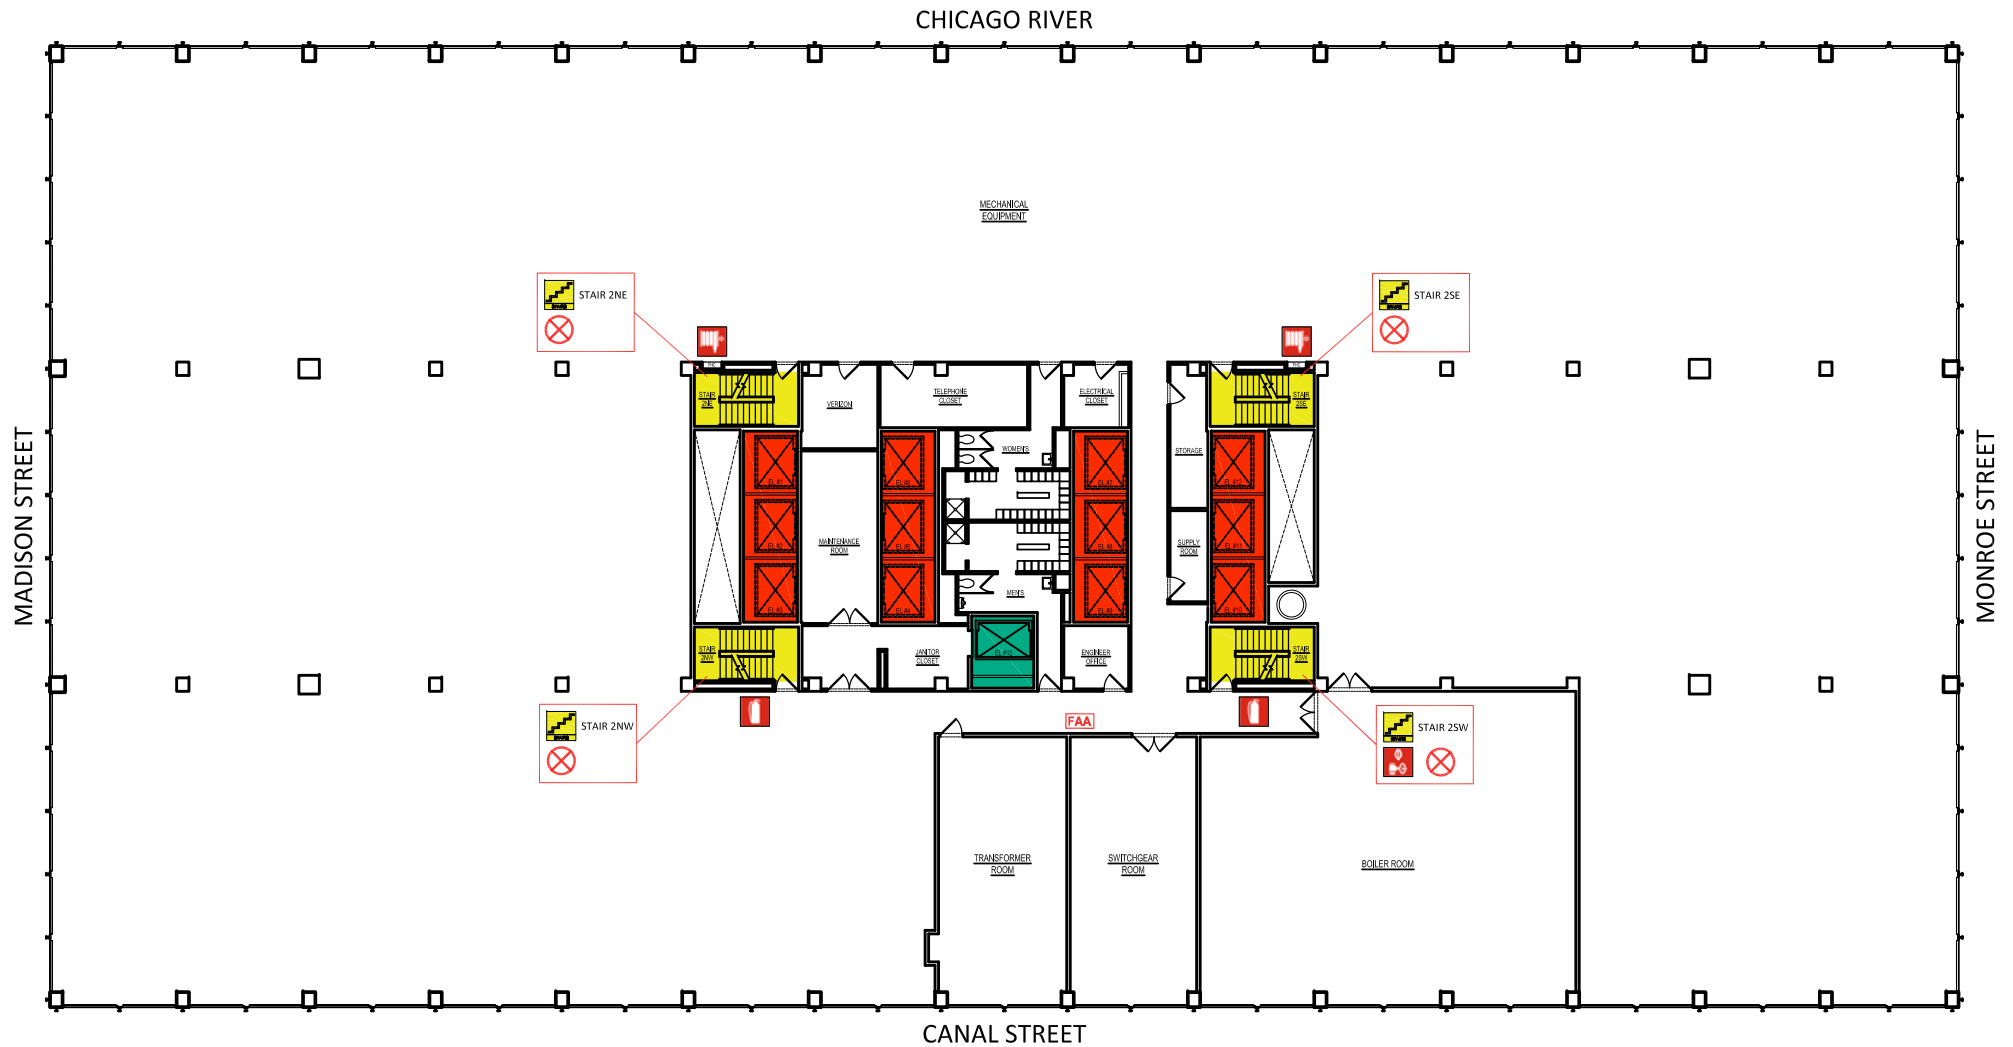



NOTE: FLOOR IS FULLY SPRINKLERED


	ELEVATOR AVAILABLE		GAS SHUT OFF VALVE		2-1/2" FIRE HOSE CONNECTION		FIRE ALARM ANNUNCIATOR
	ELEVATOR NOT AVAILABLE		SIAMESE/FIRE DEPT. CONNECTION		FIRE EXTINGUISHER		VOICE COMMUNICATION PANEL
	STAIRWELL		SPRINKLER CONTROL VALVE		EMERGENCY TELEPHONE		
	ELECTRIC SHUTOFF		STANDPIPE/RISER		AUTOMATED EXTERNAL DEFIBRILLATOR		




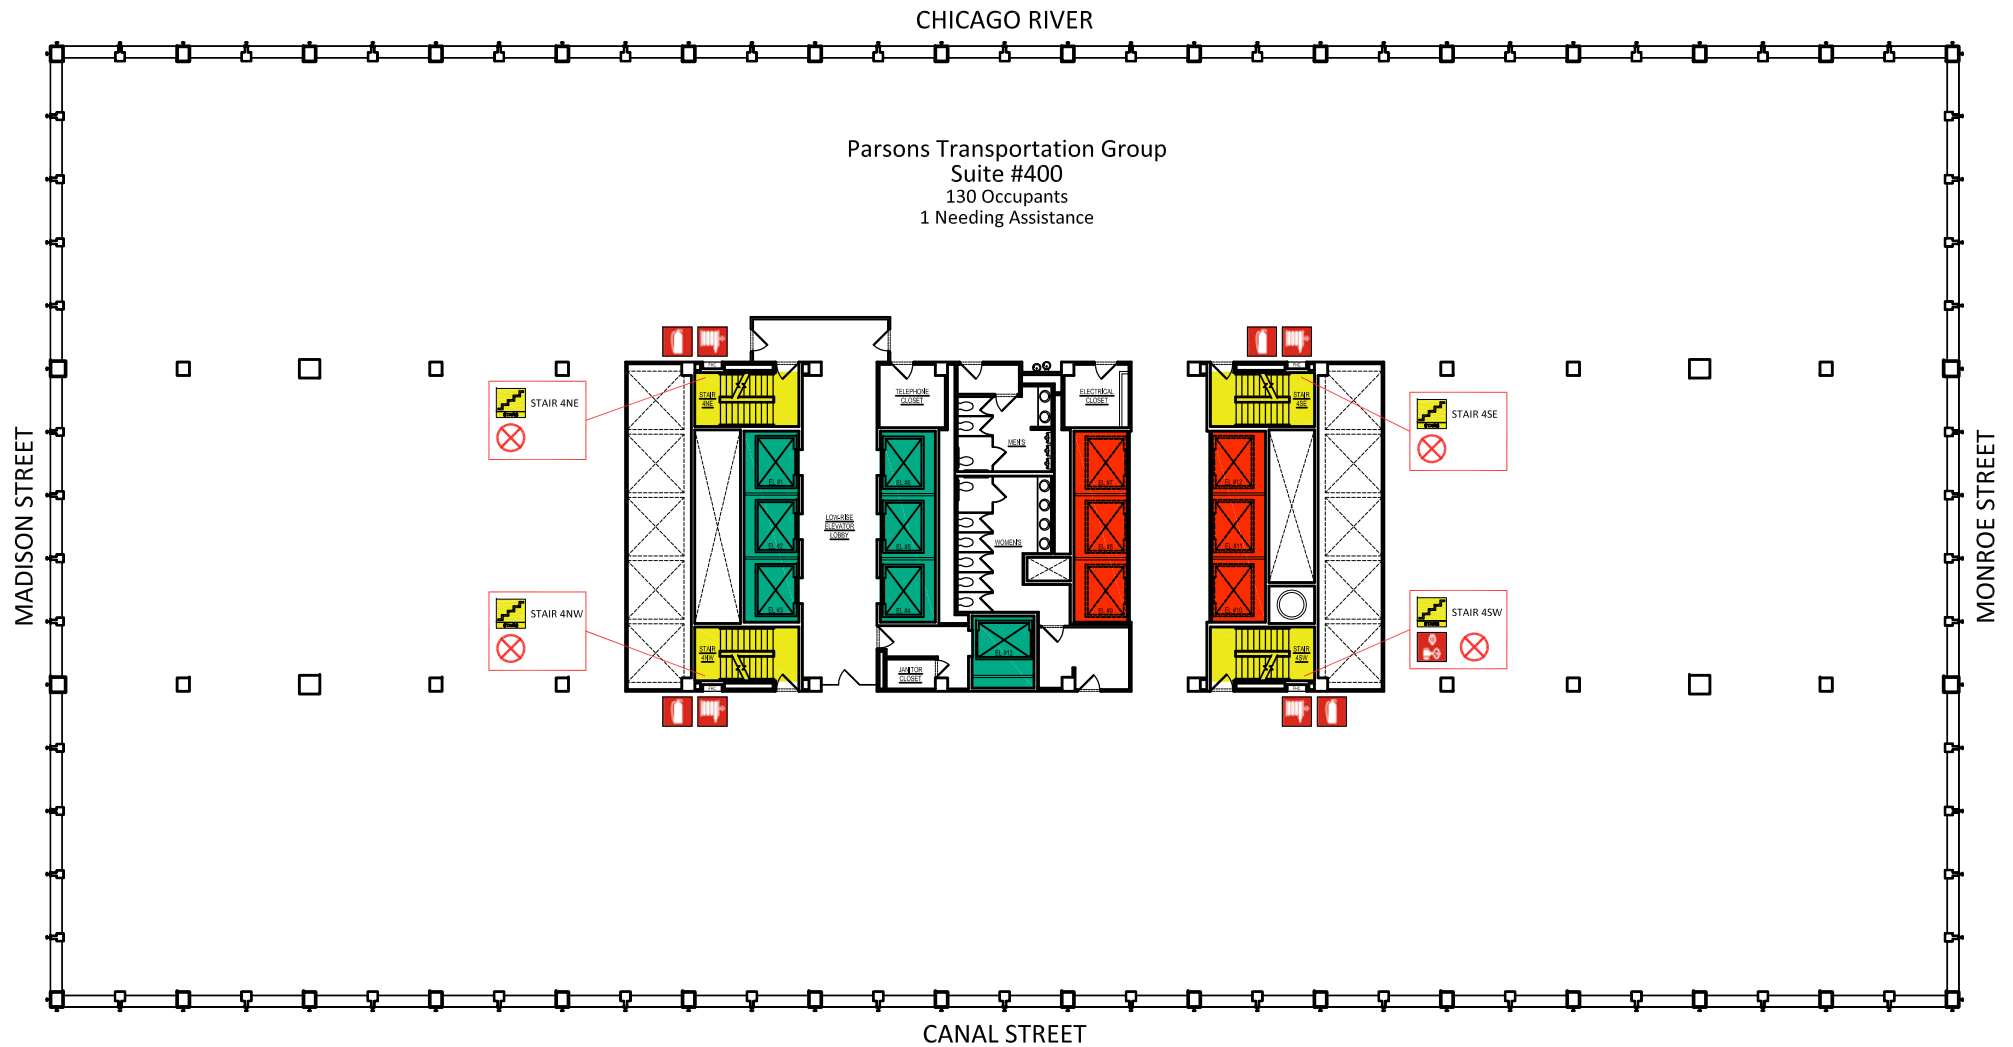

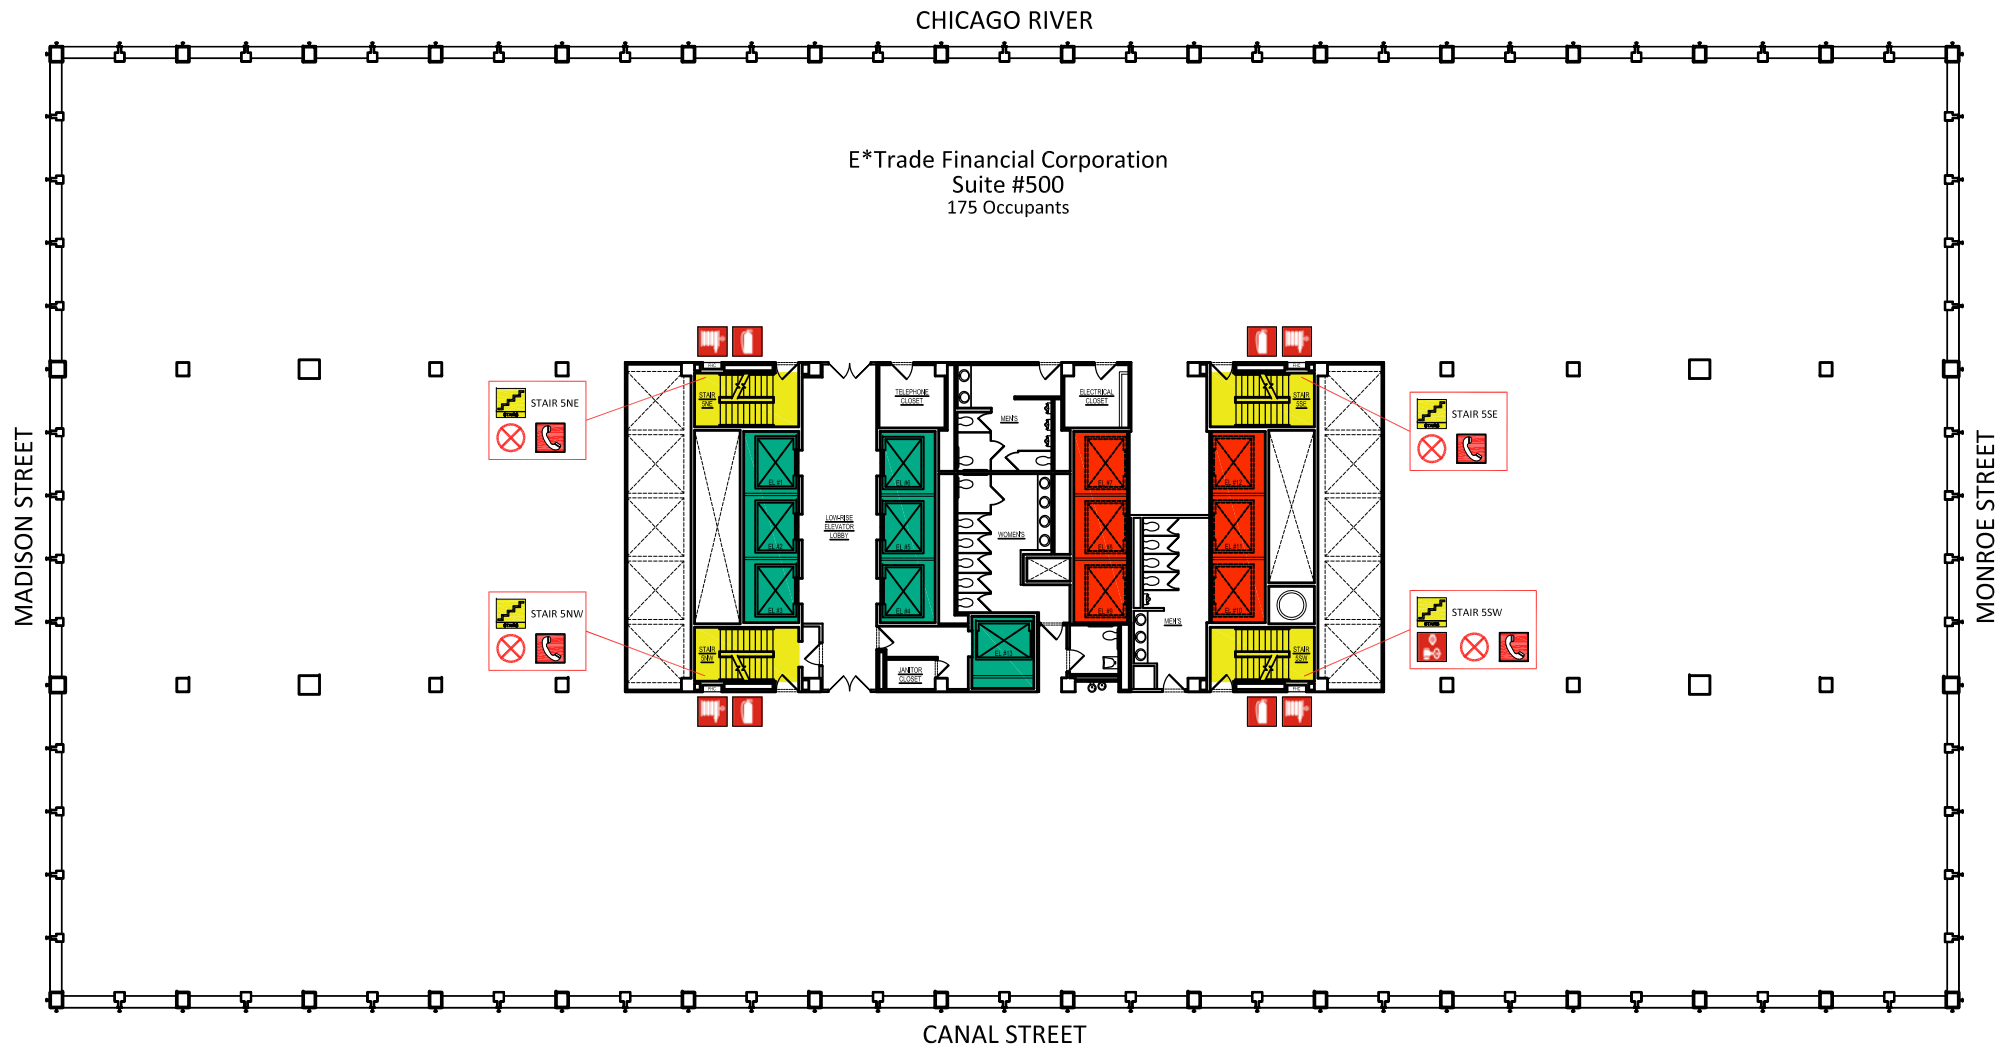

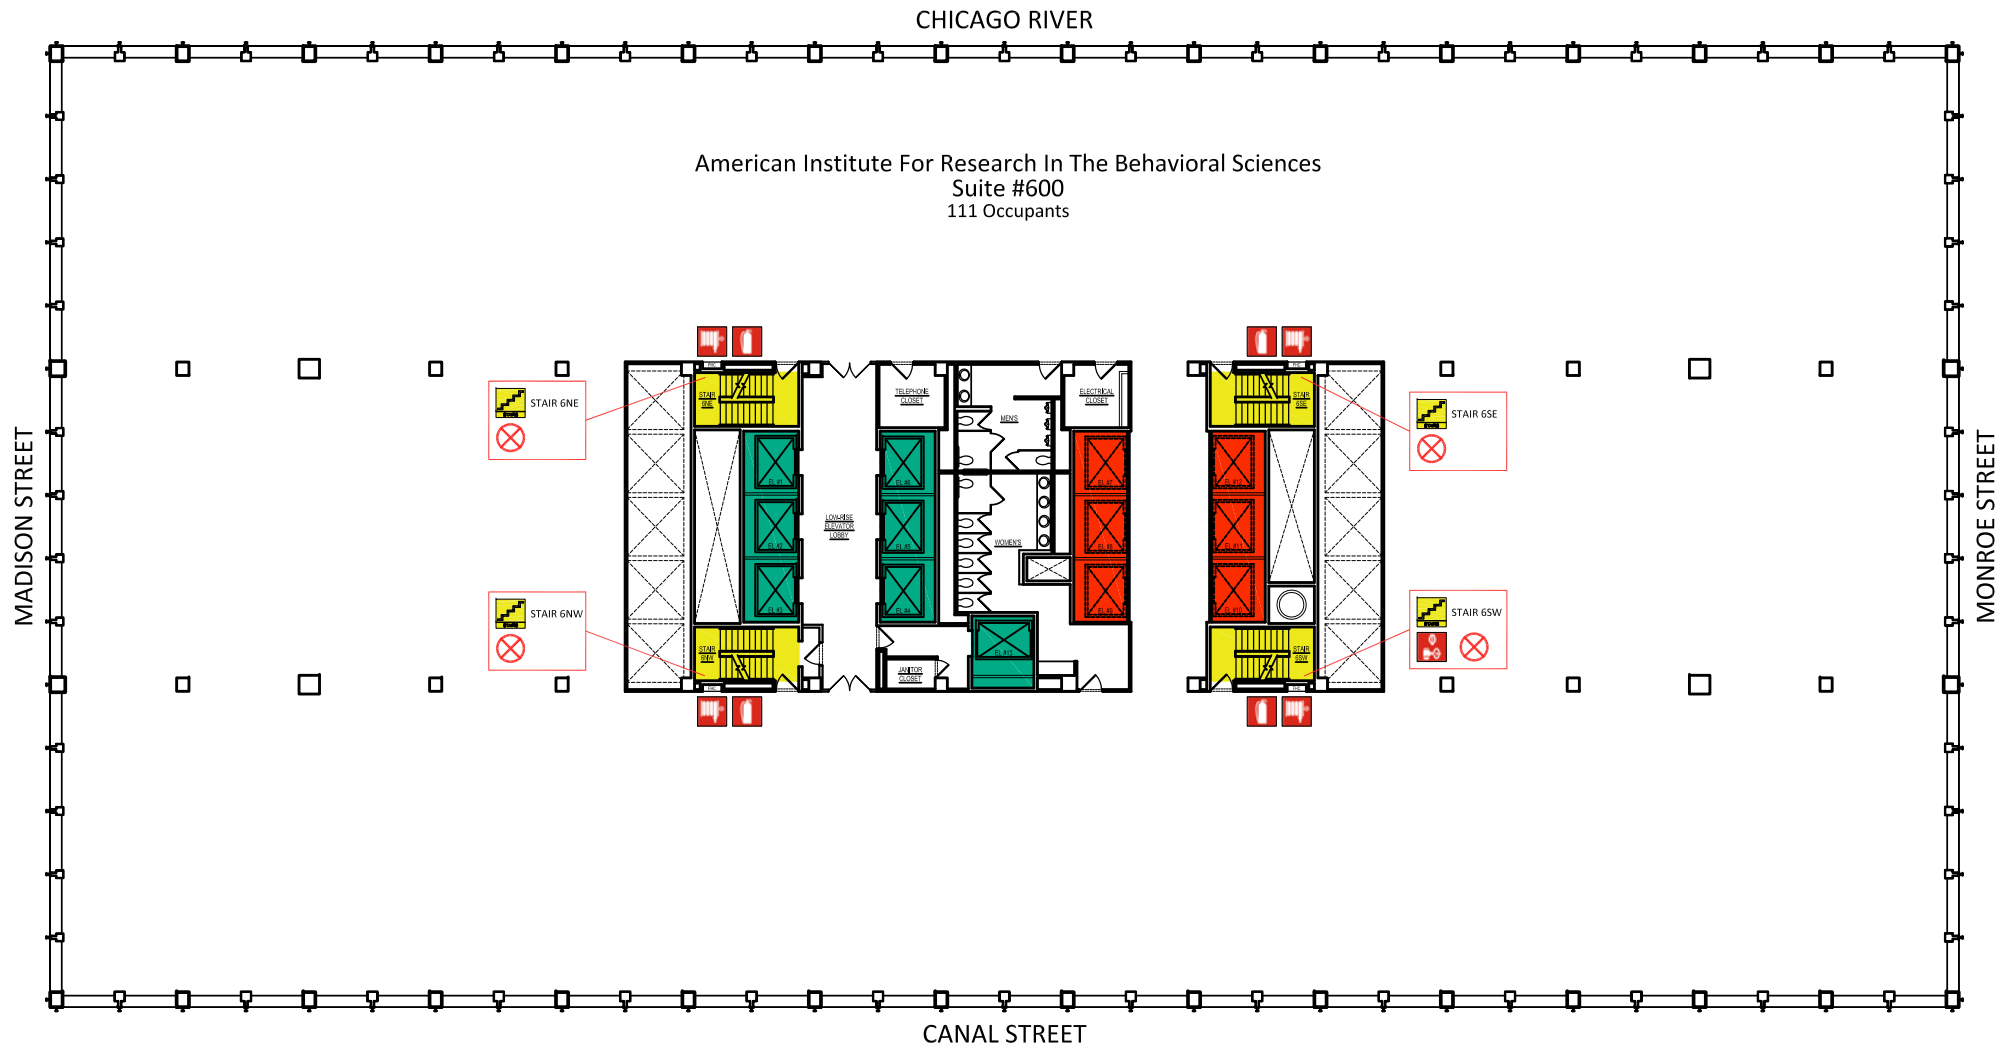


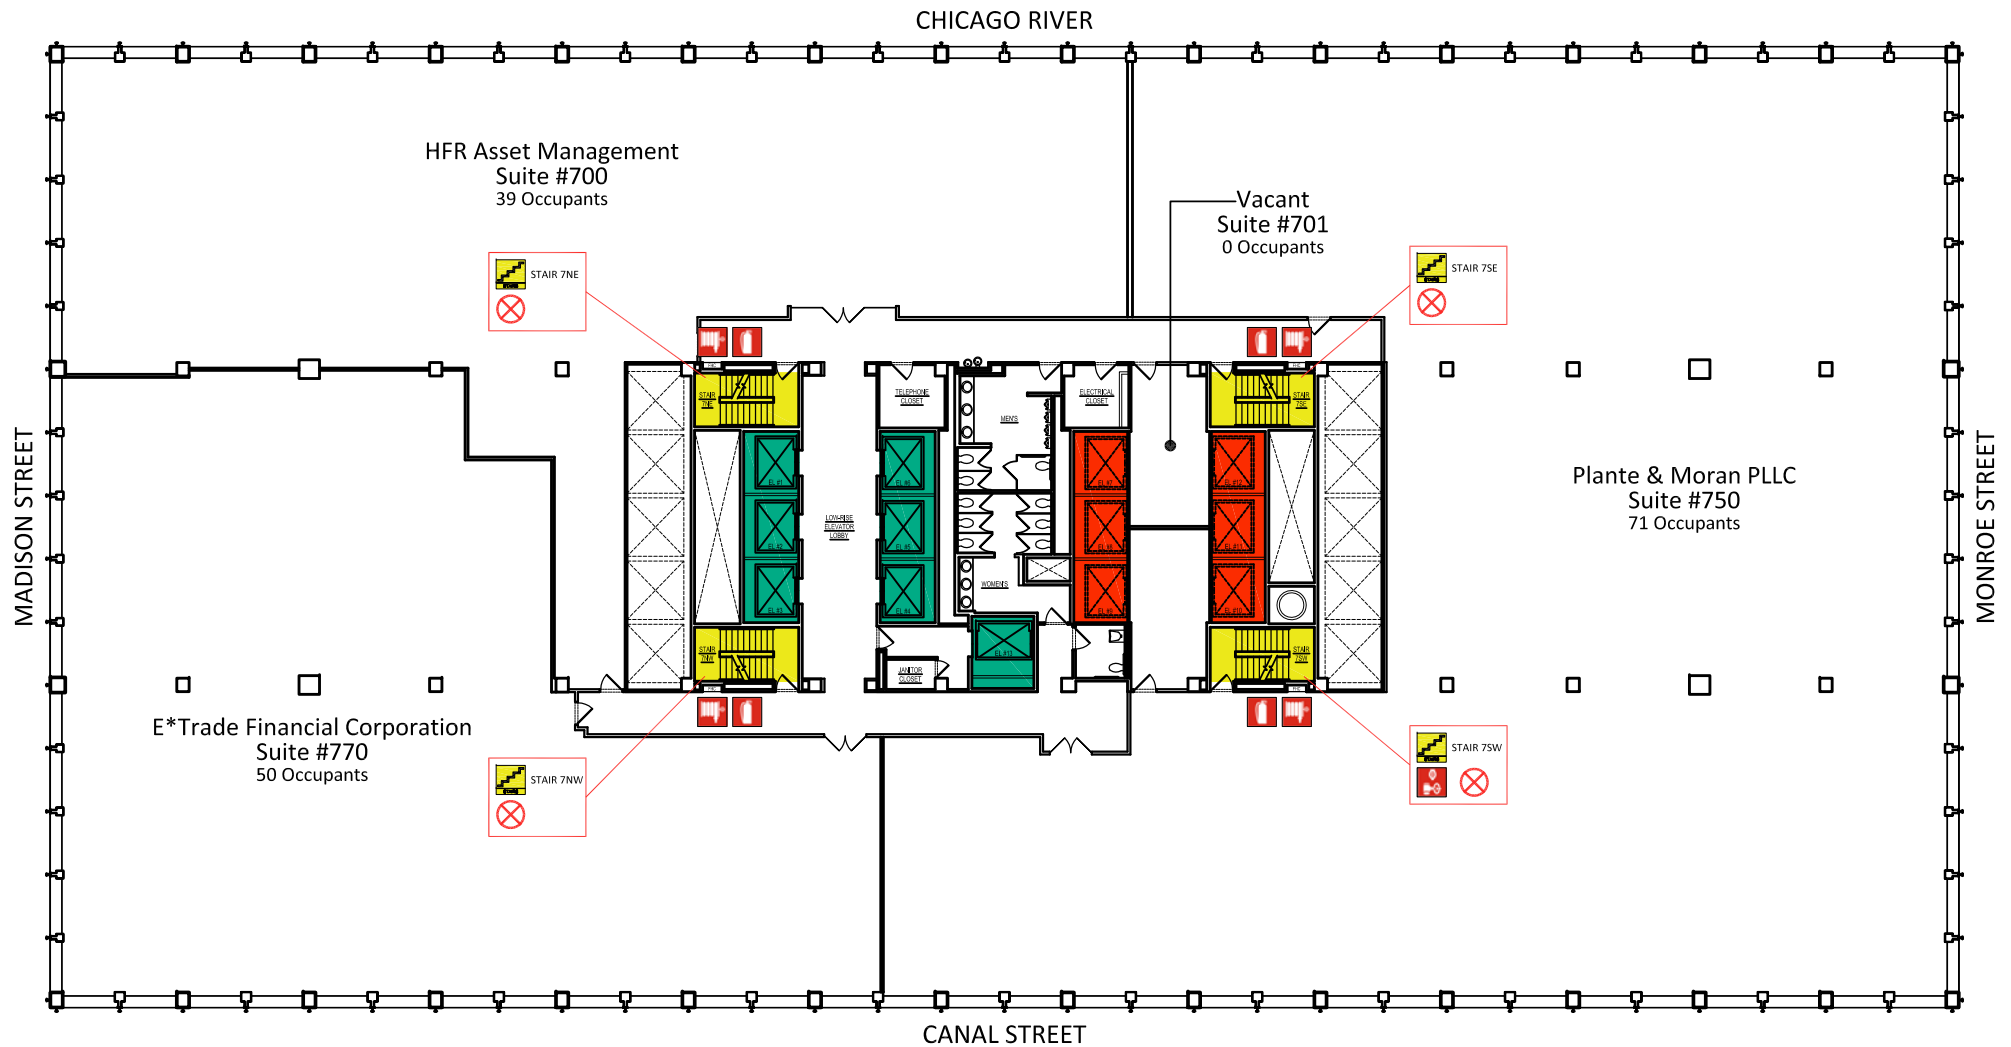


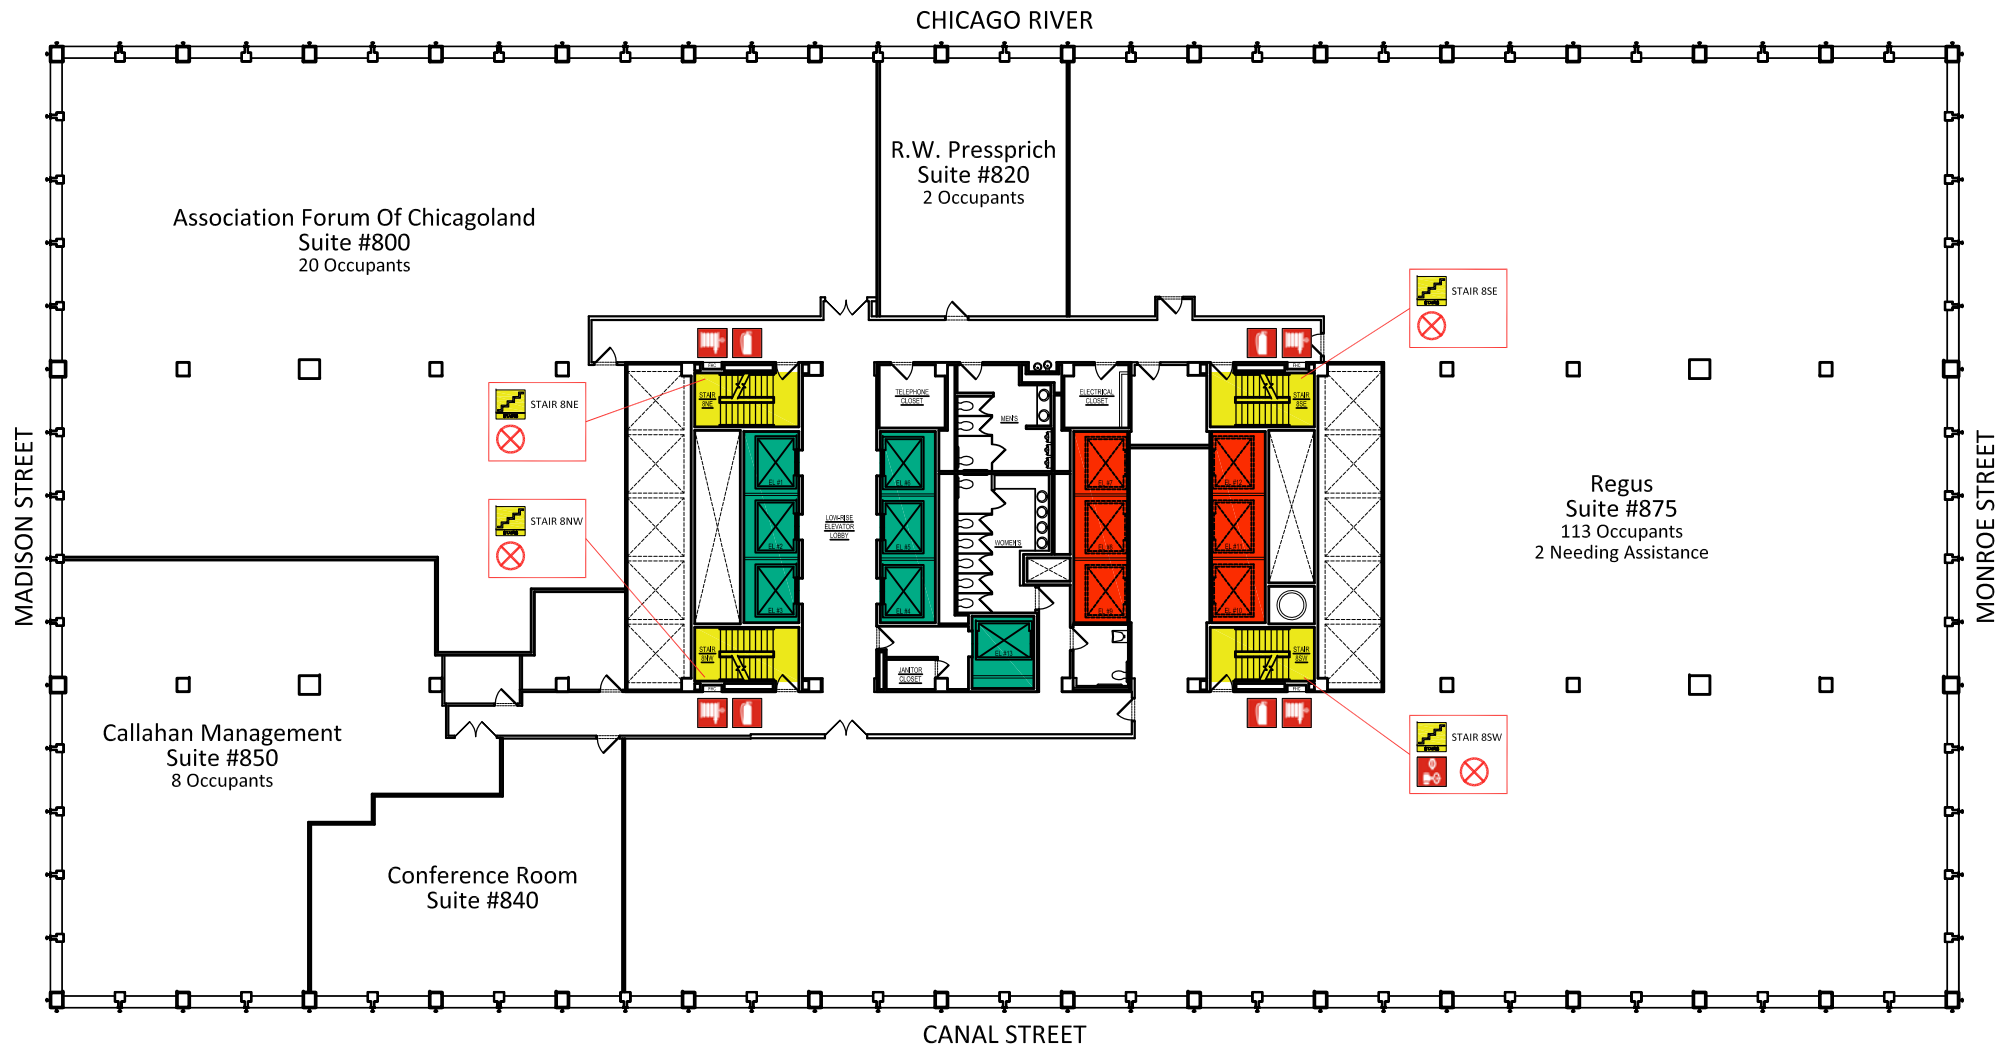


	ELEVATOR AVAILABLE		GAS SHUT OFF VALVE		2-1/2" FIRE HOSE CONNECTION		FIRE ALARM ANNUNCIATOR
	ELEVATOR NOT AVAILABLE		SIAMESE/FIRE DEPT. CONECTION		FIRE EXTINGUISHER		VOICE COMMUNICATION PANEL
	STAIRWELL		SPRINKLER CONTROL VALVE		EMERGENCY TELEPHONE		
	ELECTRIC SHUTOFF		STANDPIPE/RISER		AUTOMATED EXTERNAL DEFIBRILLATOR		



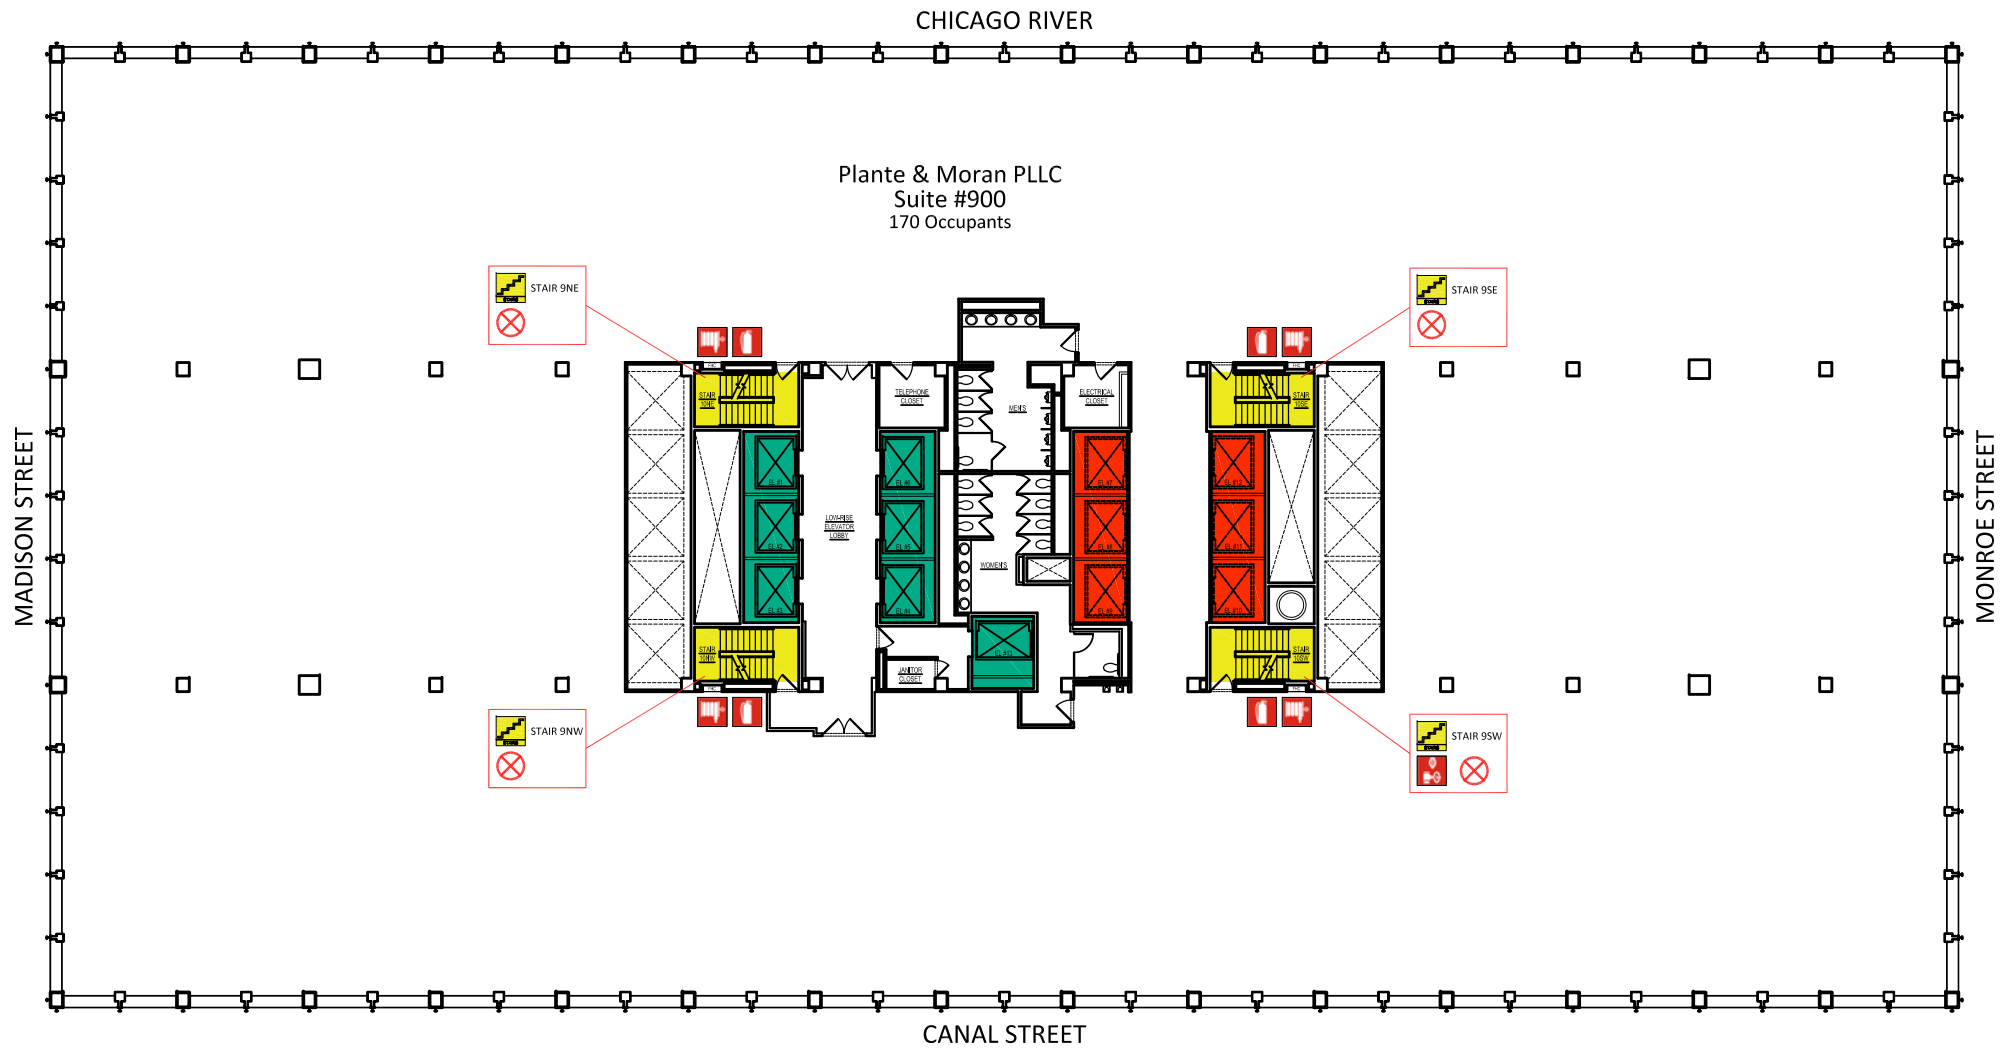


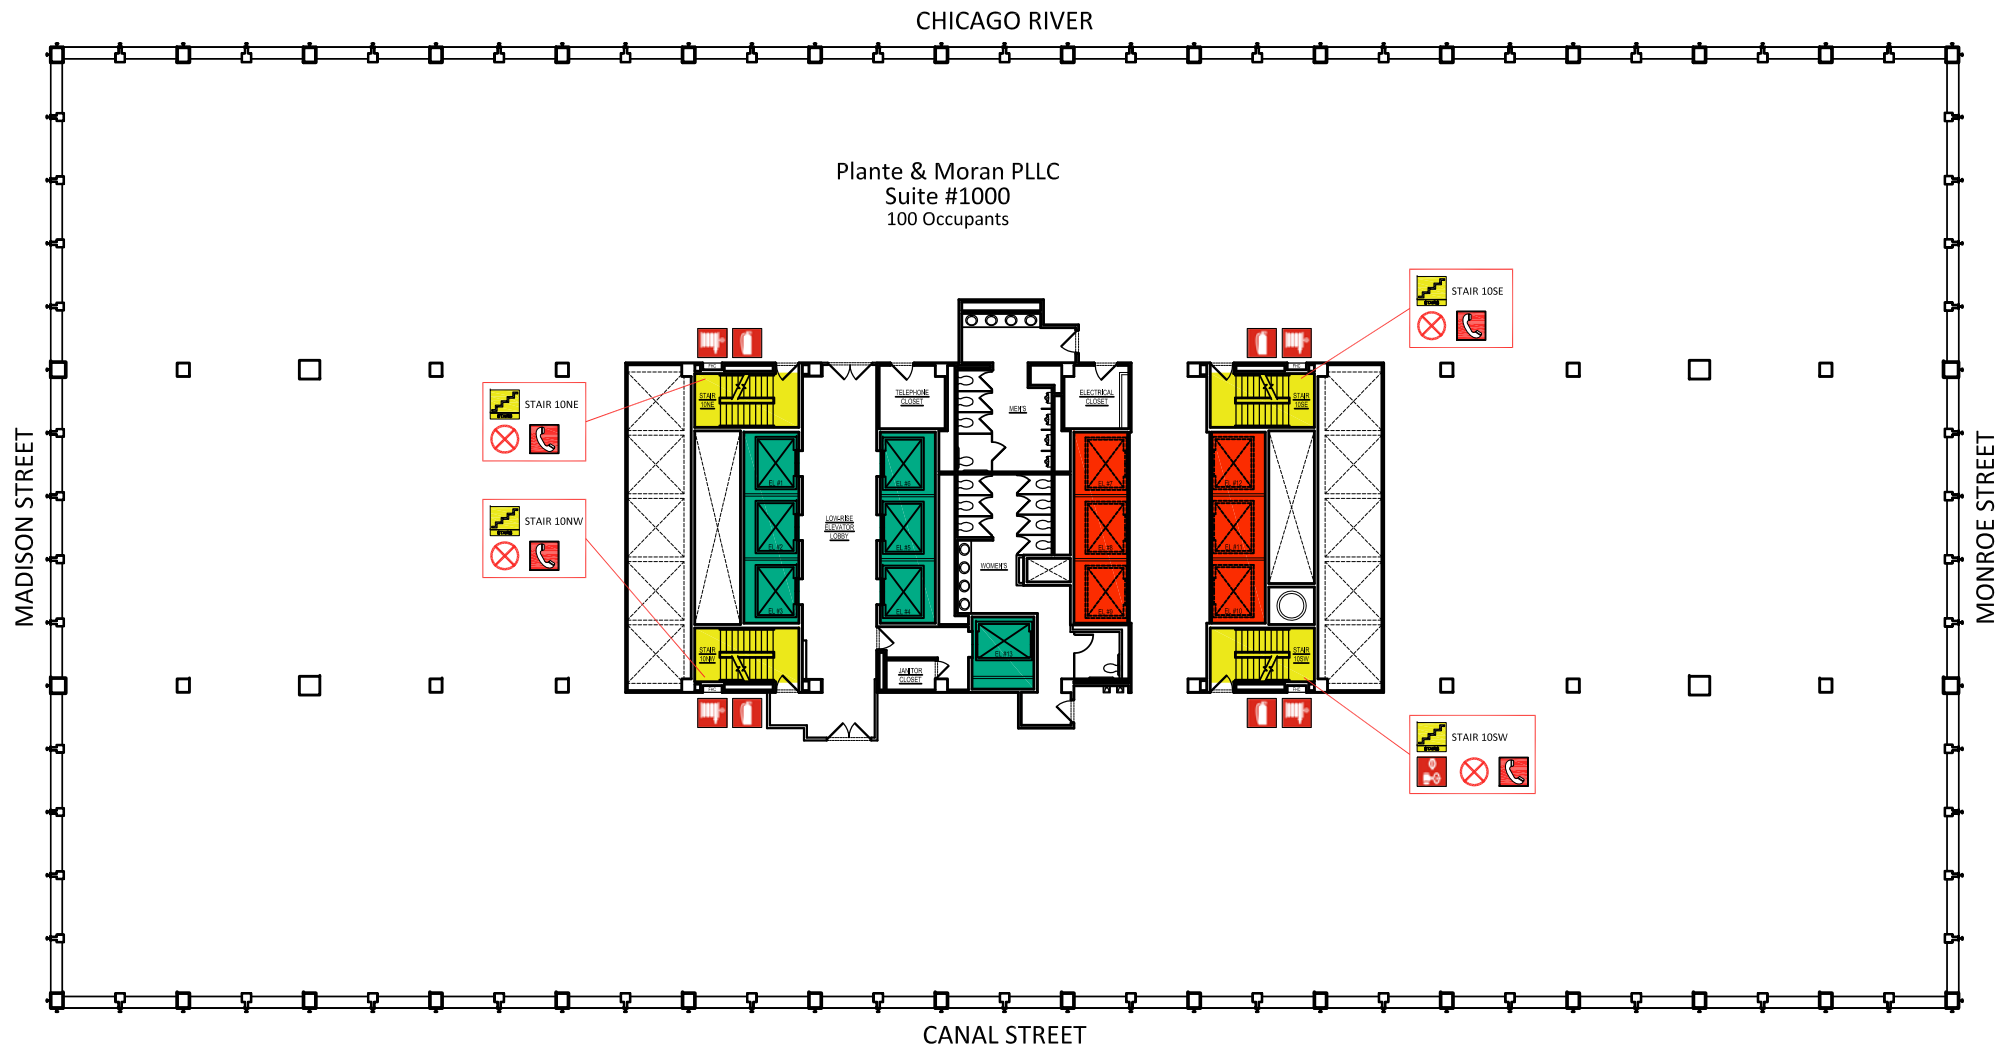


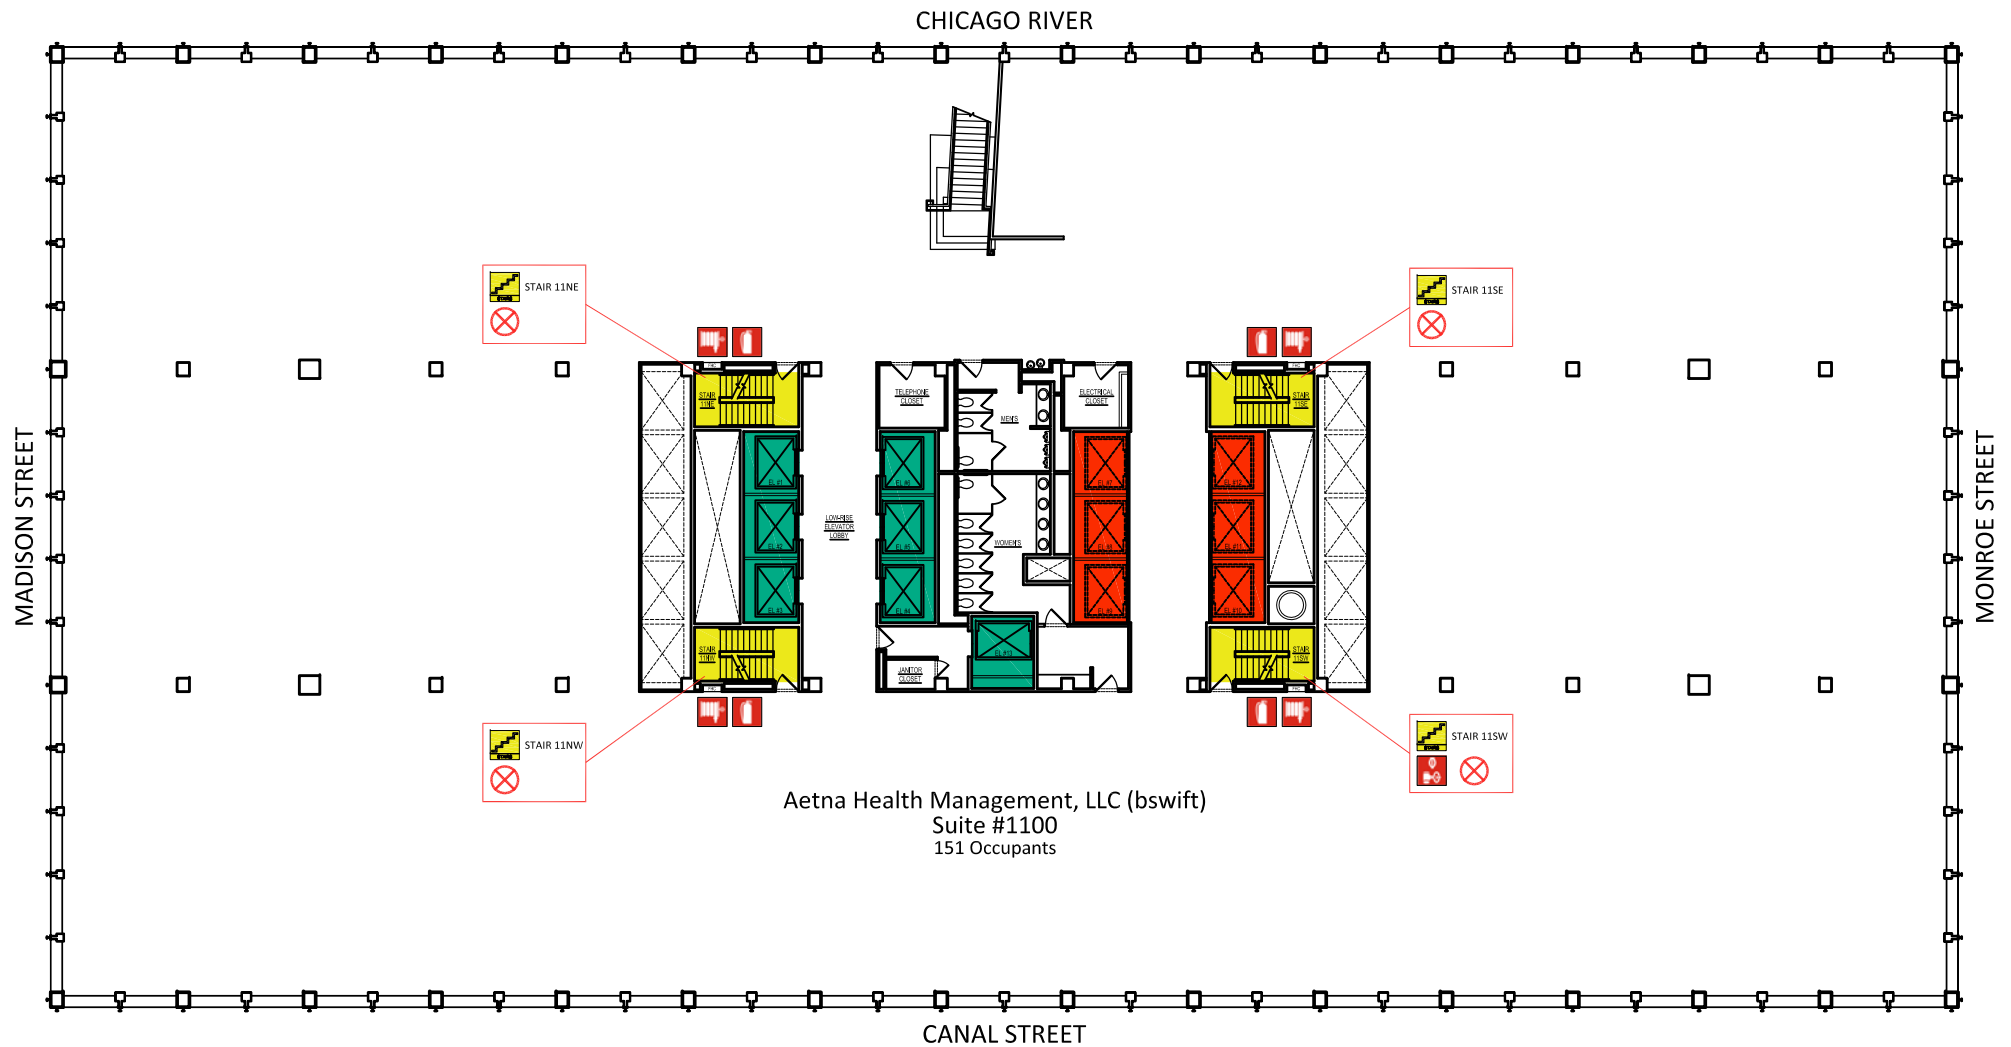



	ELEVATOR AVAILABLE		GAS SHUT OFF VALVE		2-1/2" FIRE HOSE CONNECTION		FIRE ALARM ANNUNCIATOR
	ELEVATOR NOT AVAILABLE		SIAMESE/FIRE DEPT. CONECTION		FIRE EXTINGUISHER		VOICE COMMUNICATION PANEL
	STAIRWELL		SPRINKLER CONTROL VALVE		EMERGENCY TELEPHONE		
	ELECTRIC SHUTOFF		STANDPIPE/RISER		AUTOMATED EXTERNAL DEFIBRILLATOR		




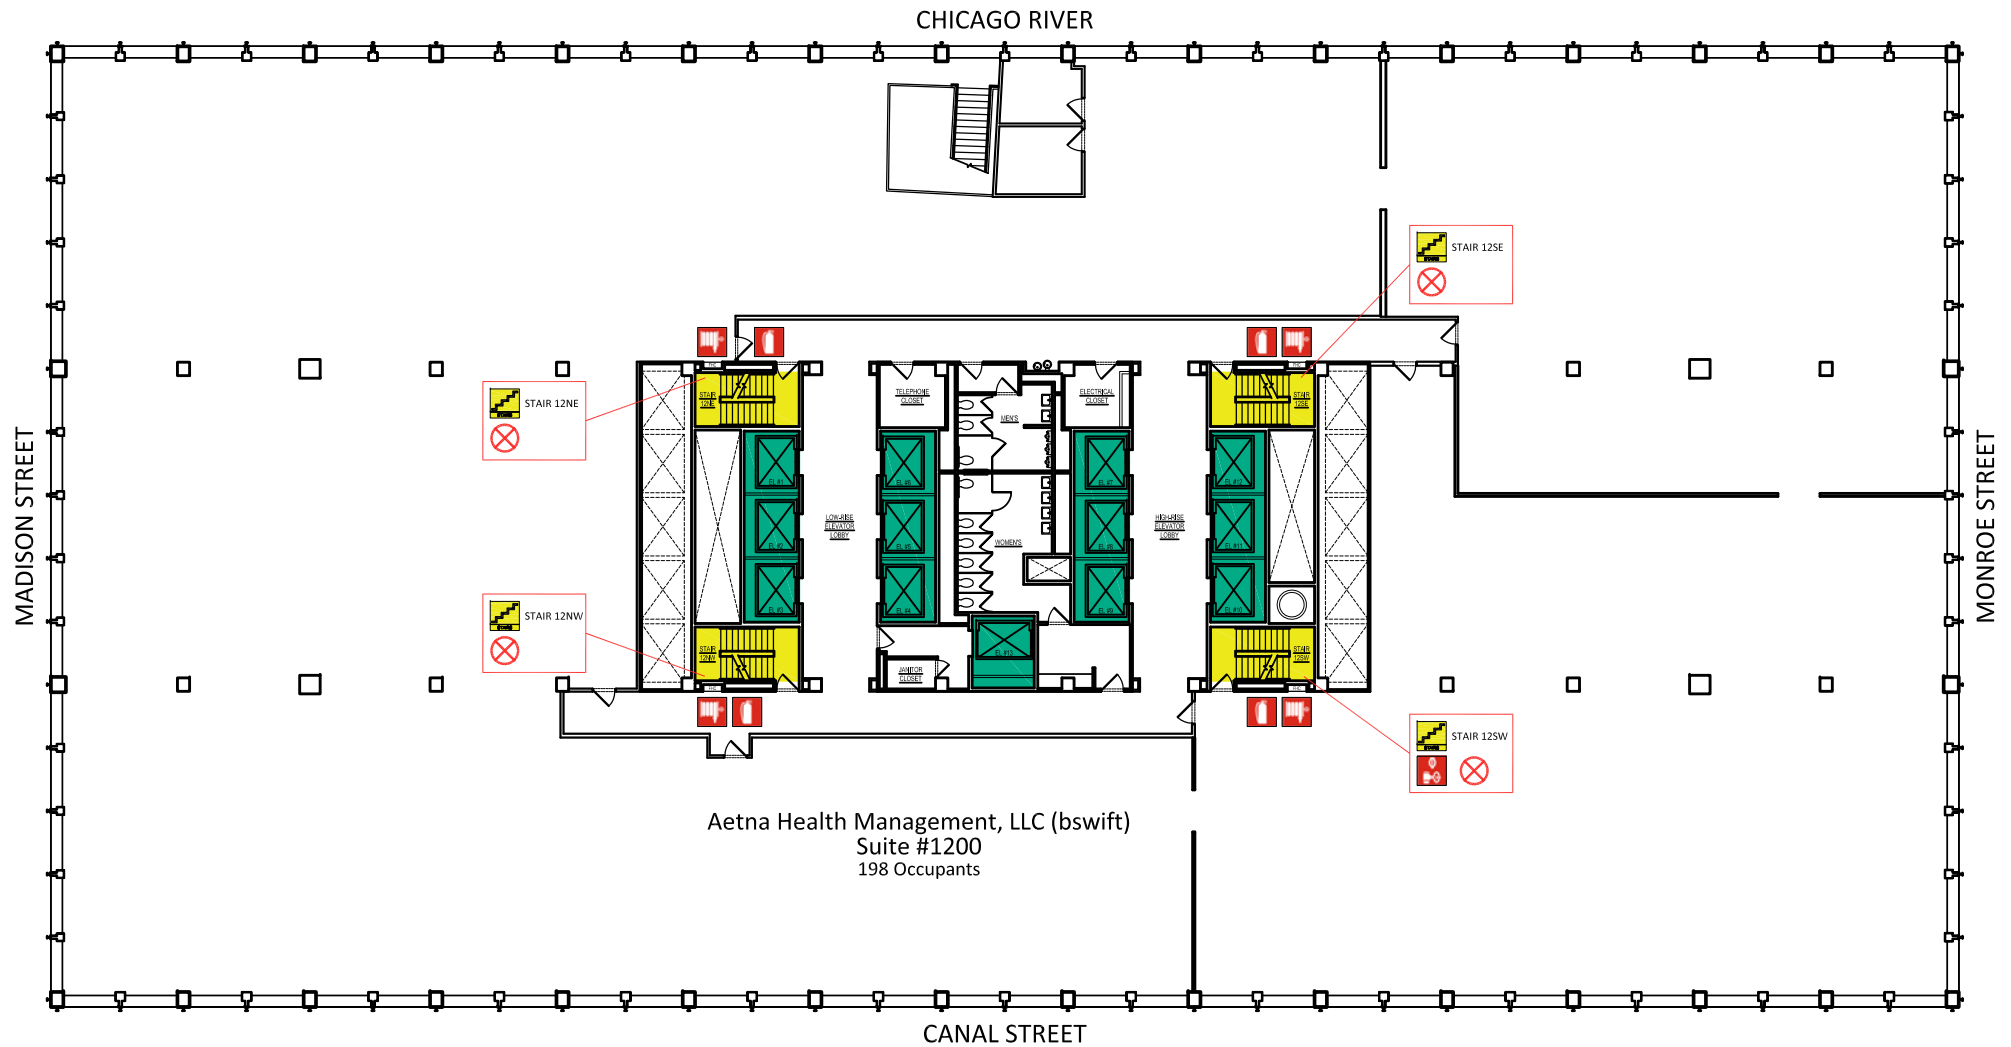


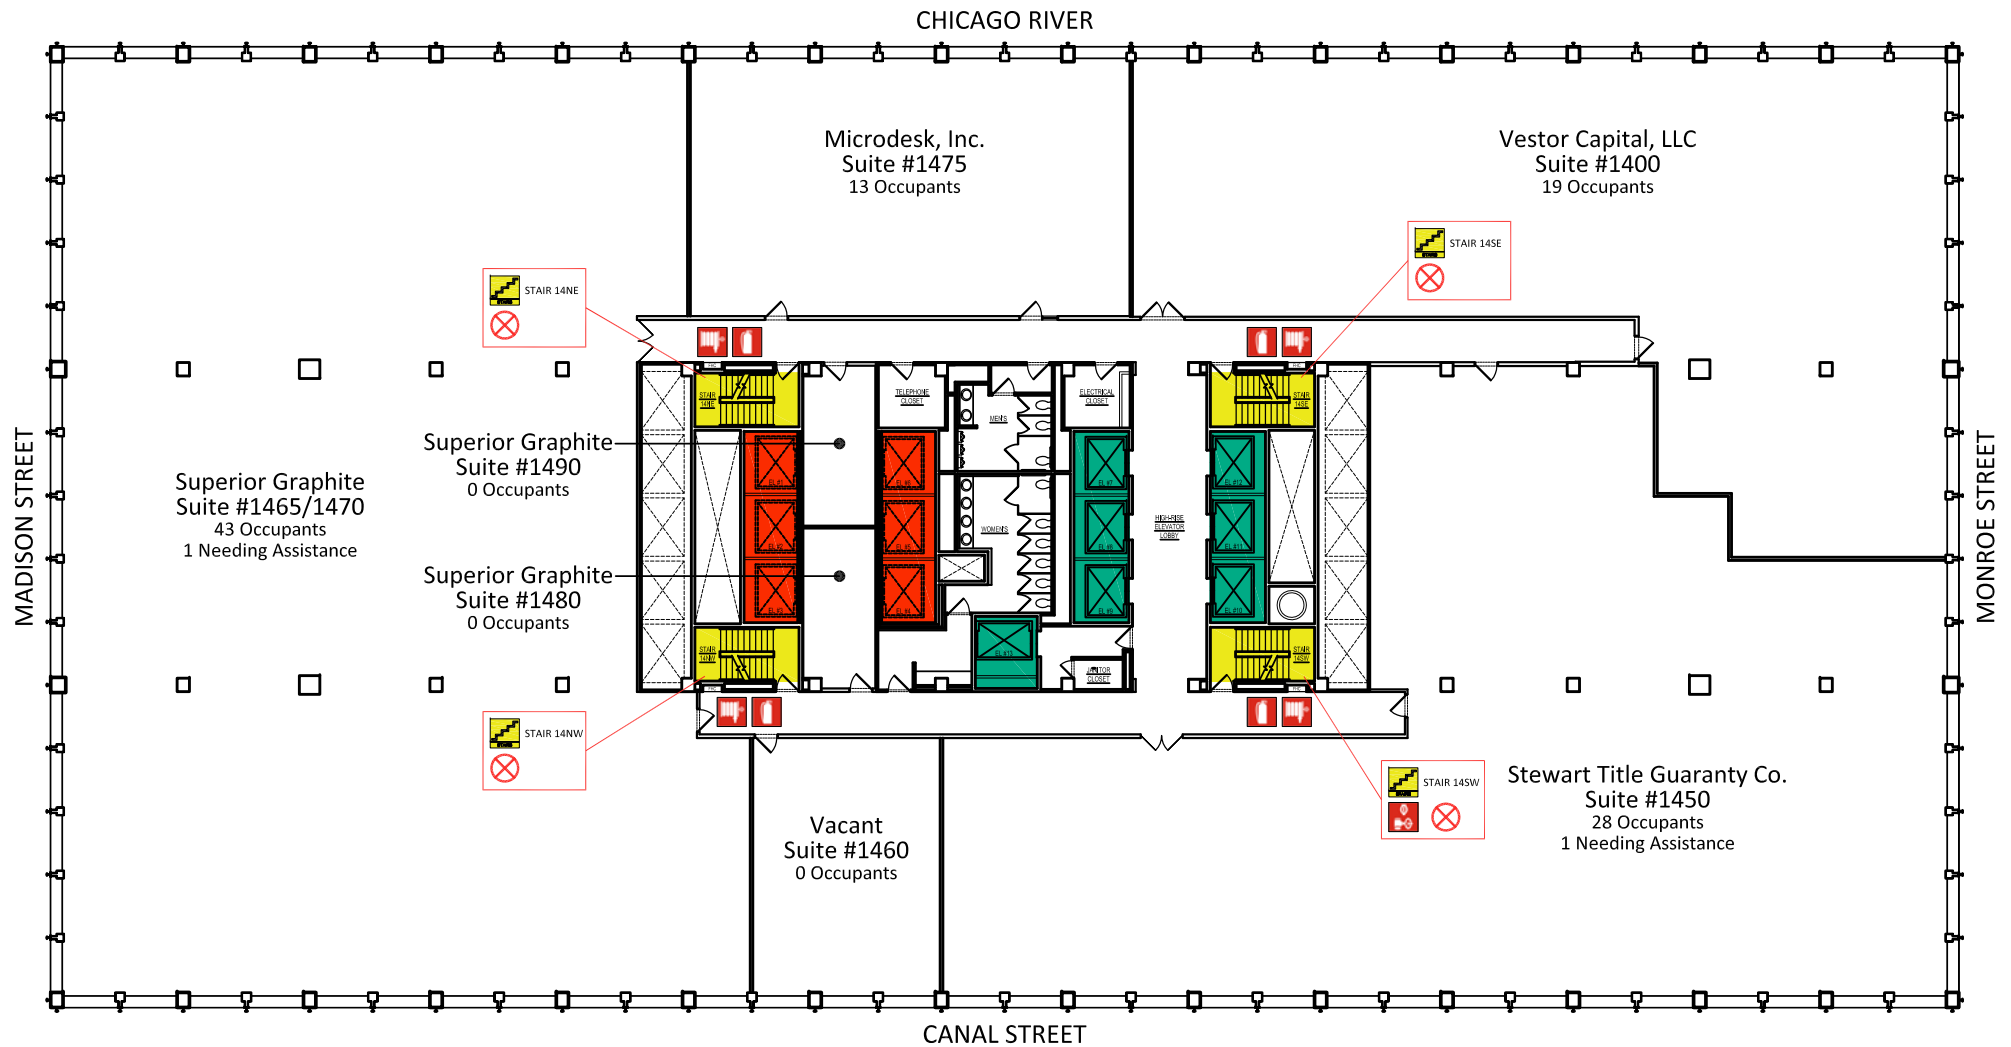


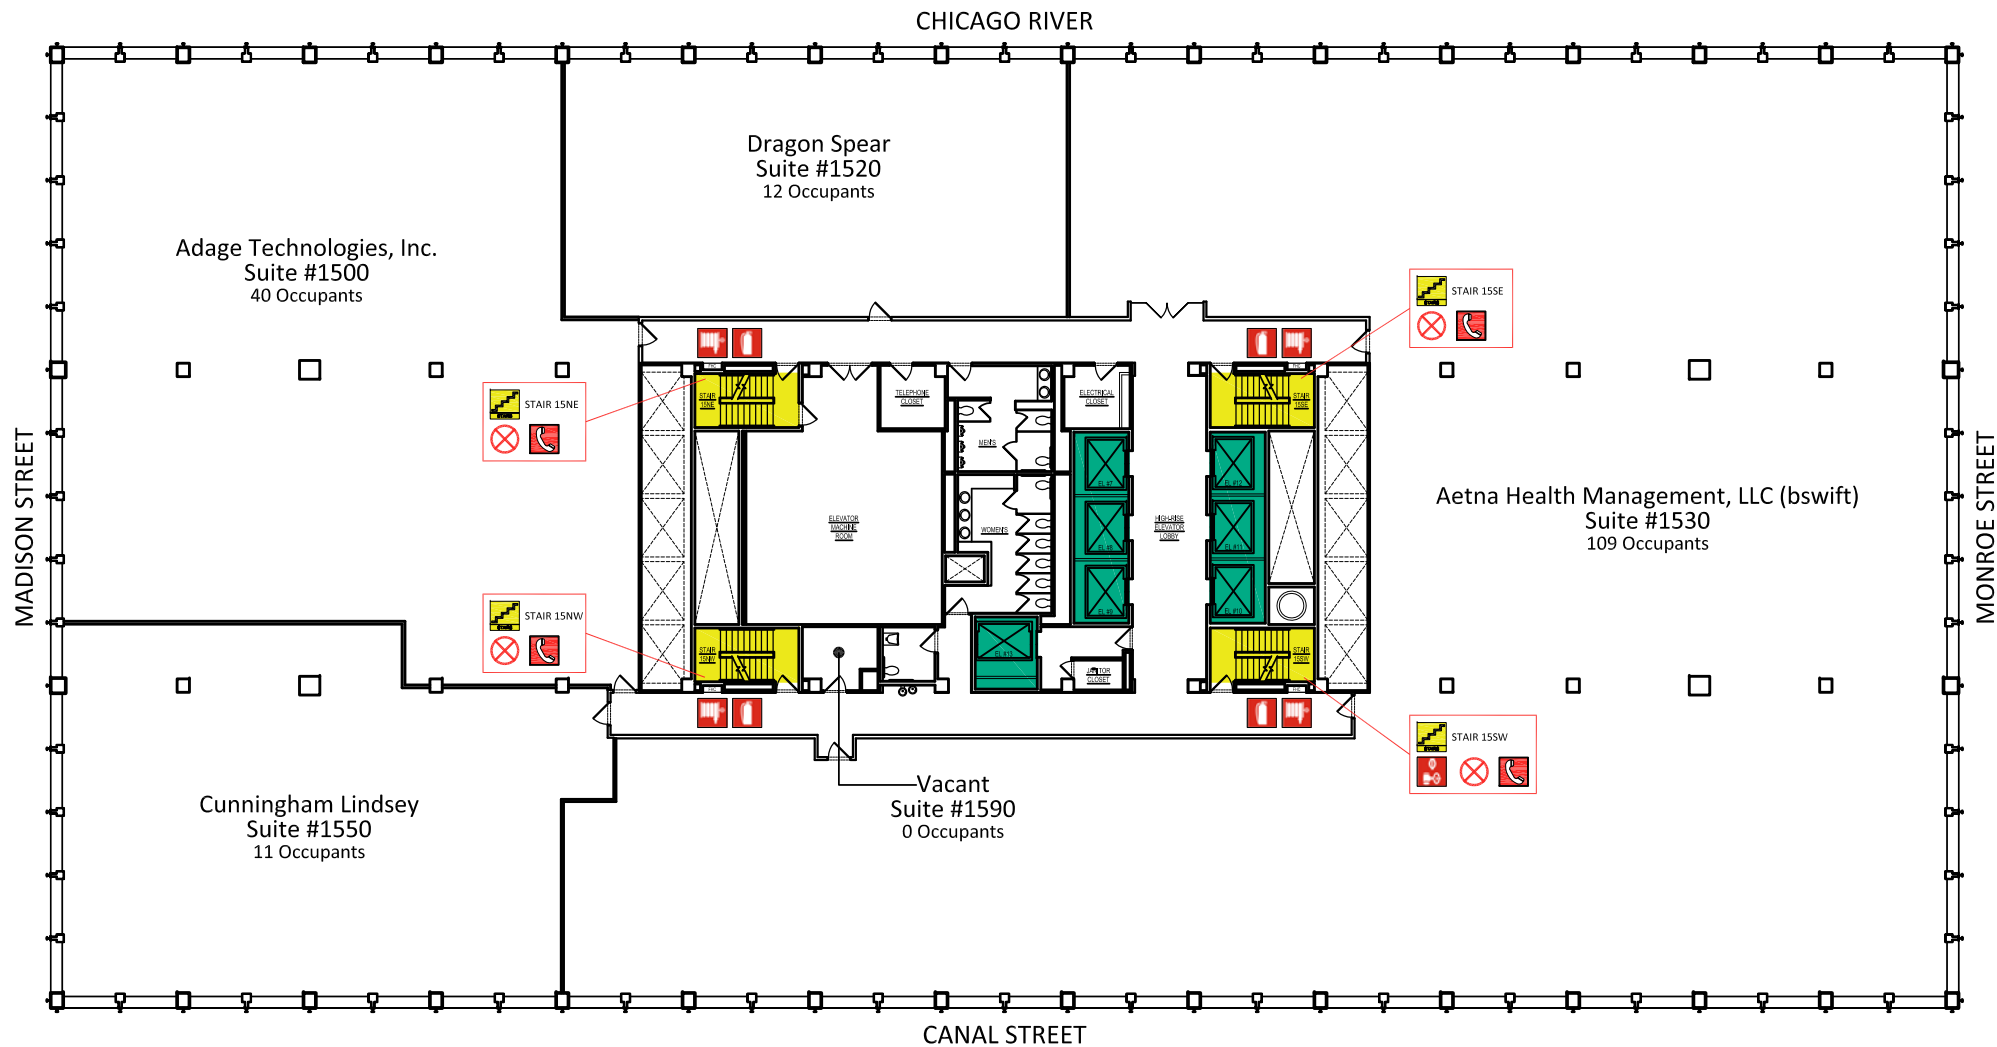


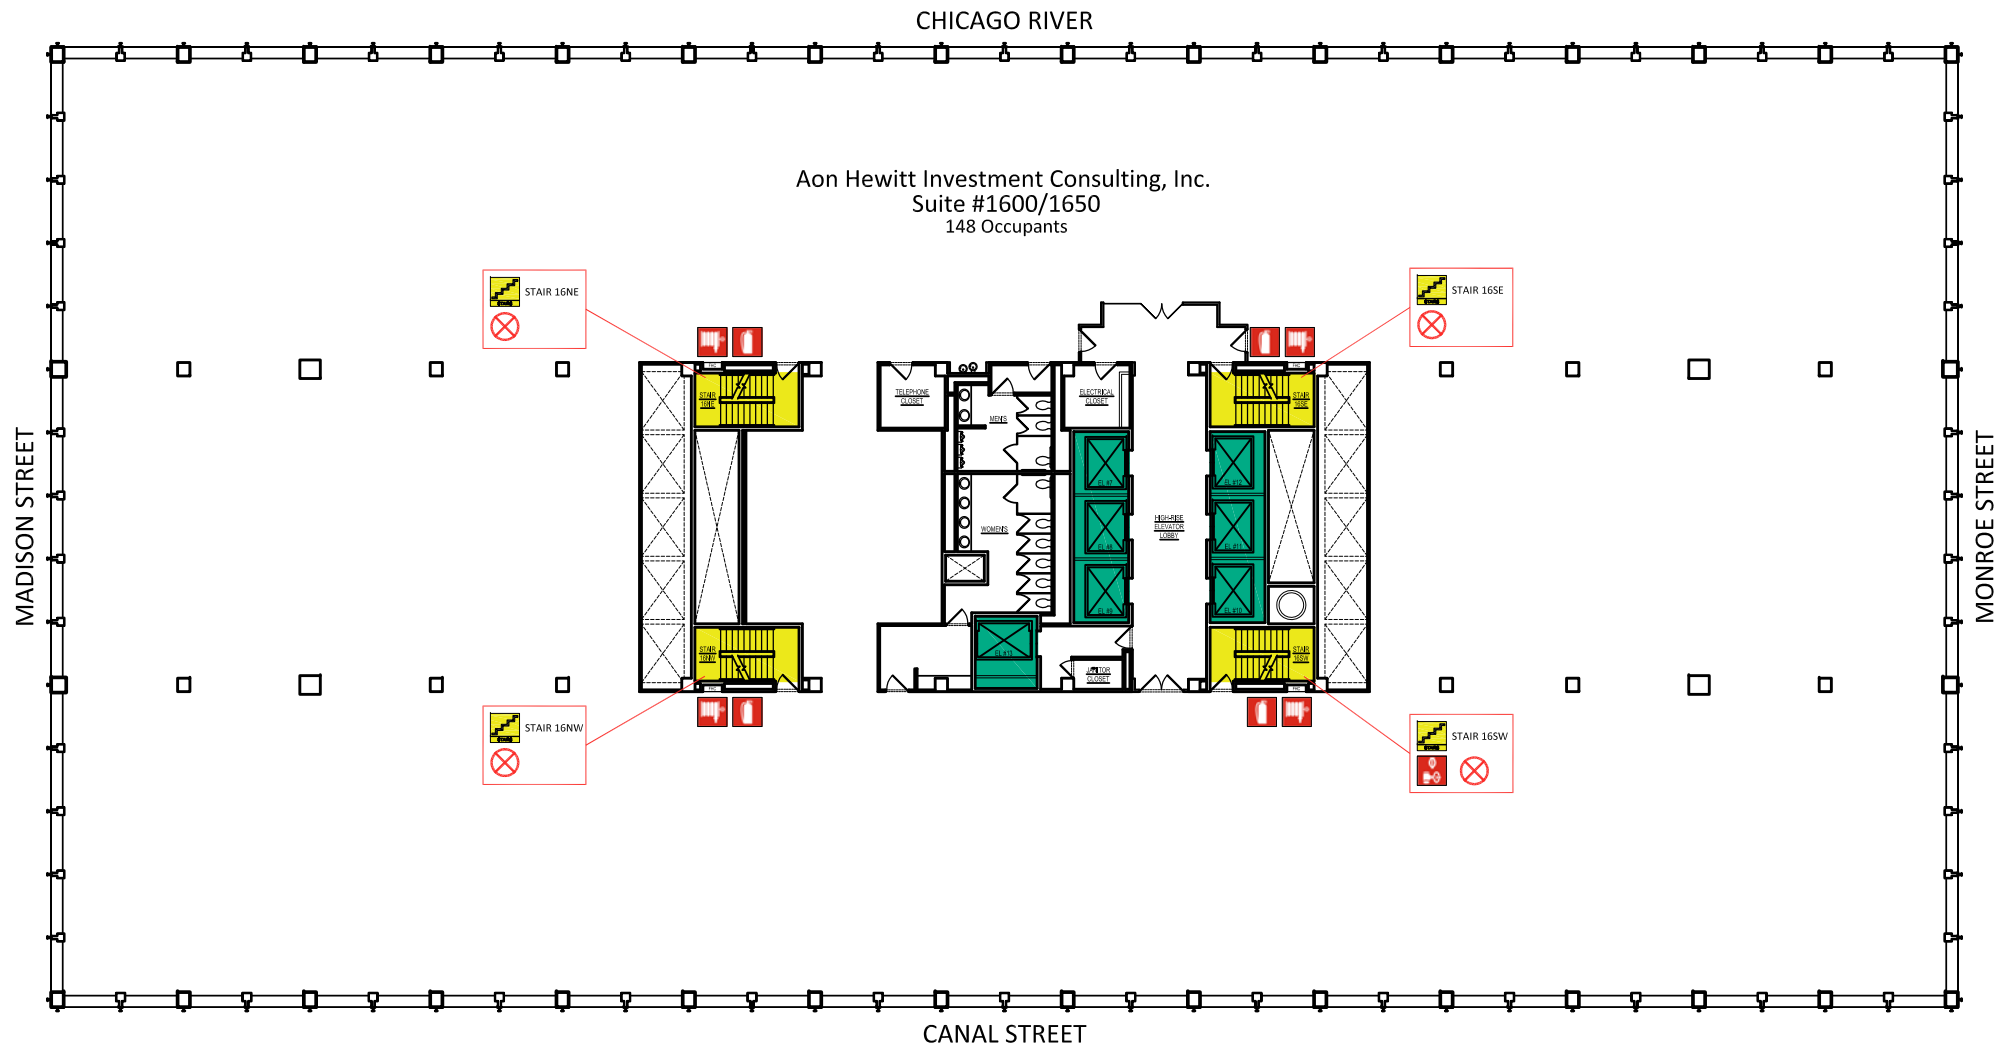

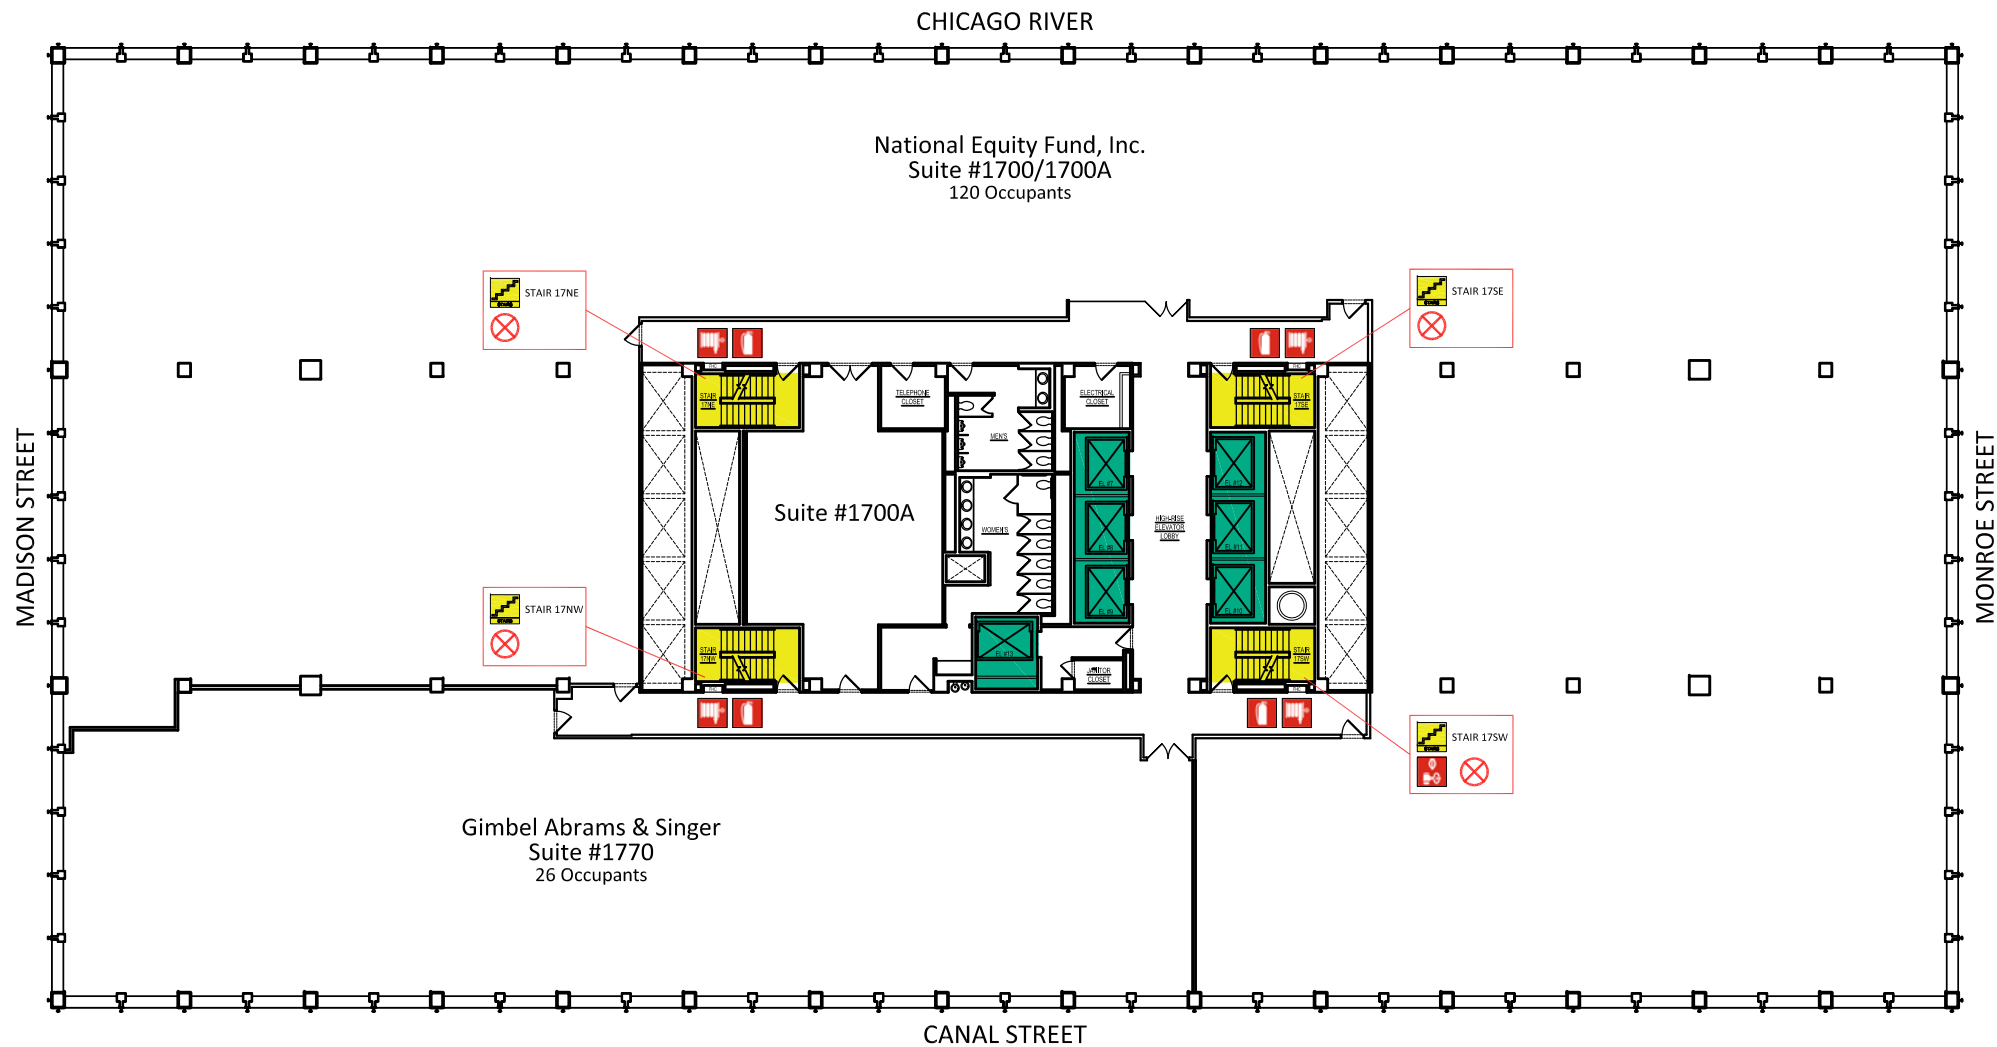

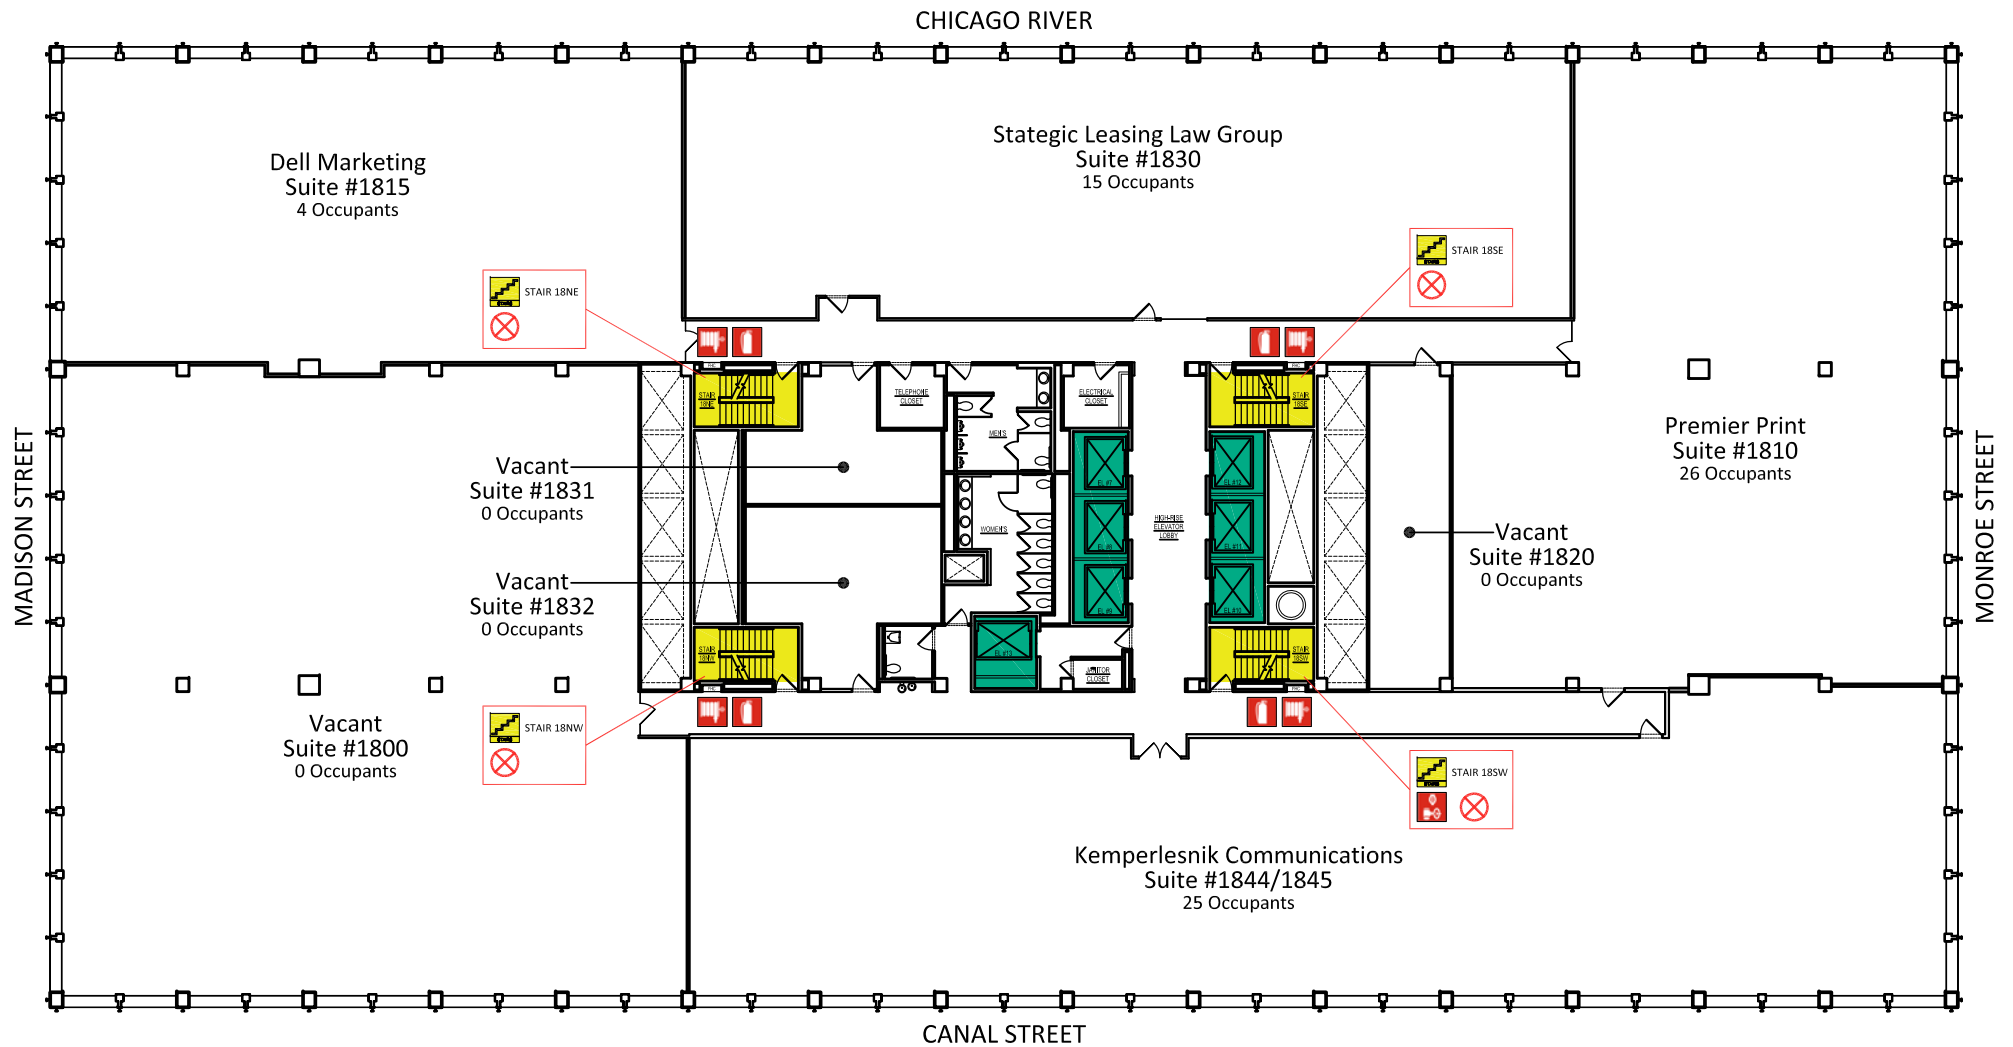


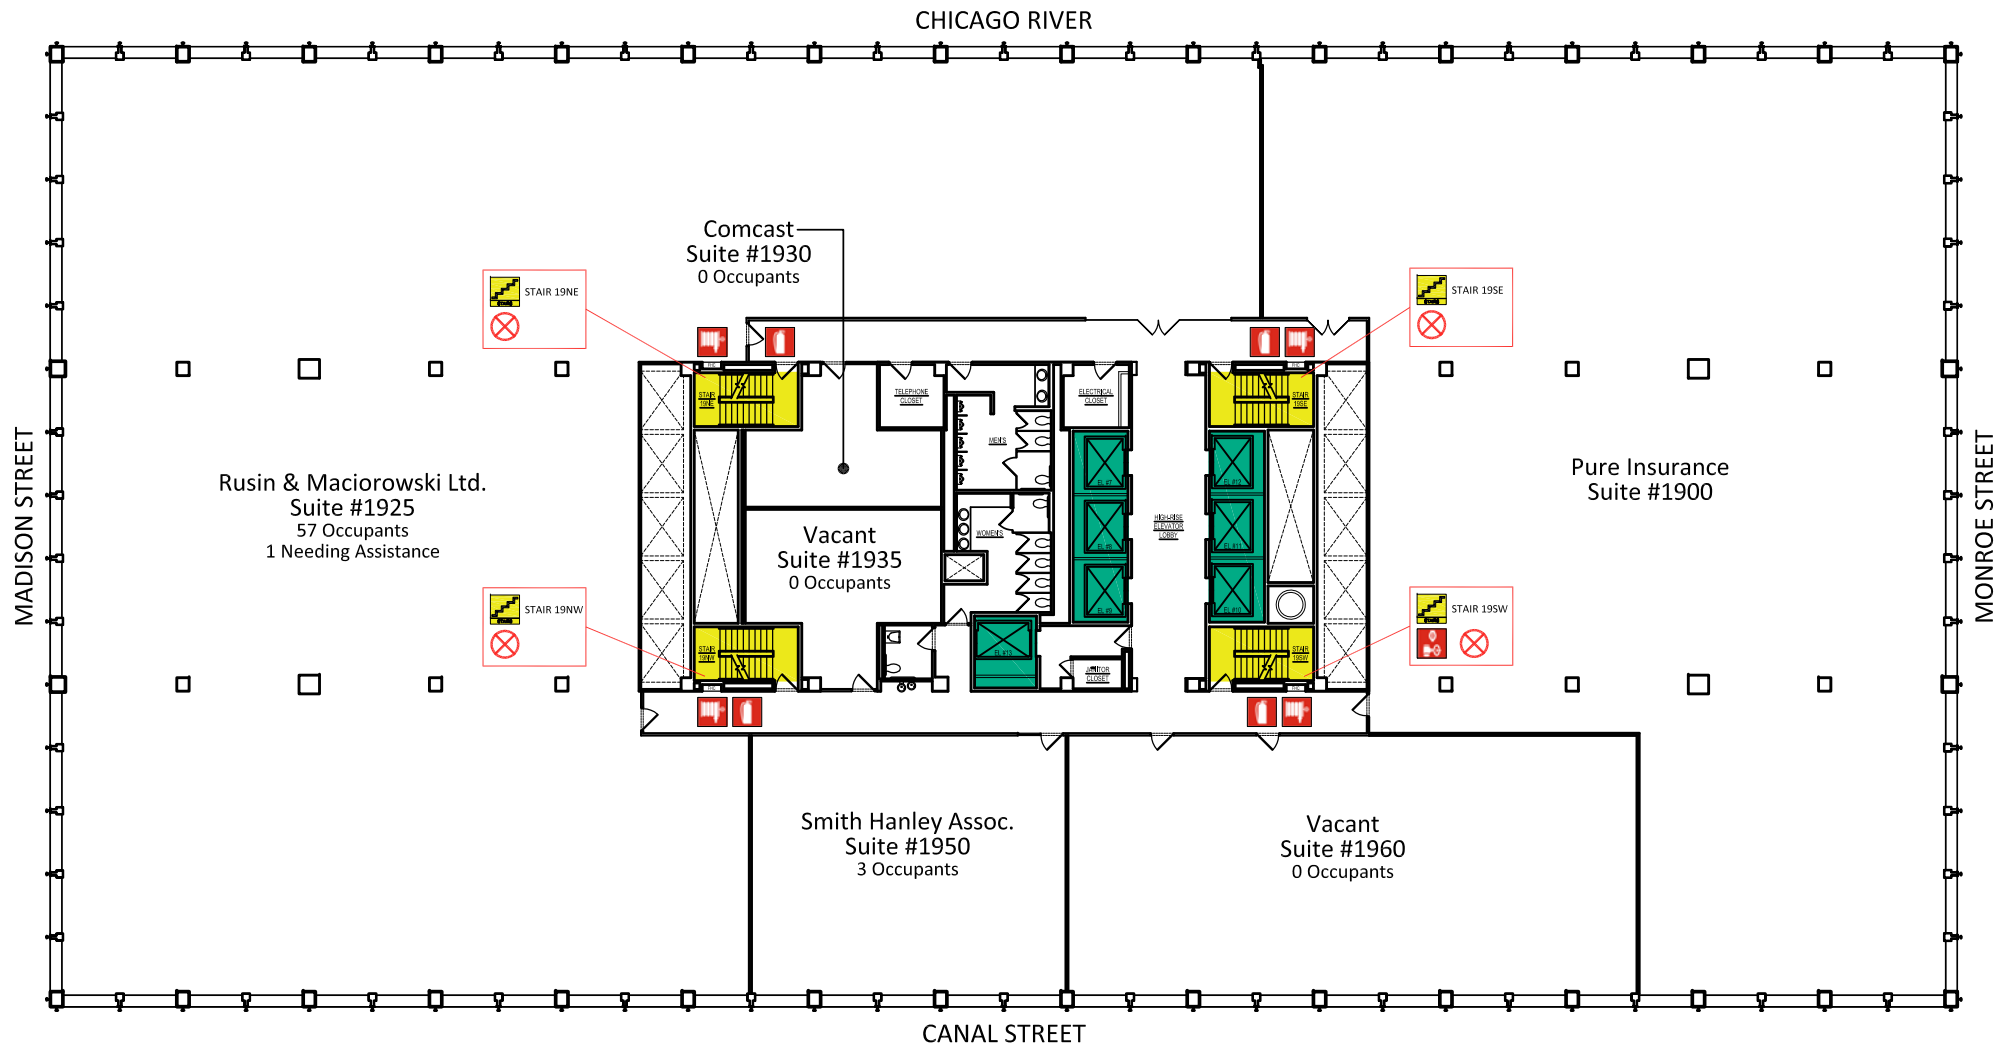


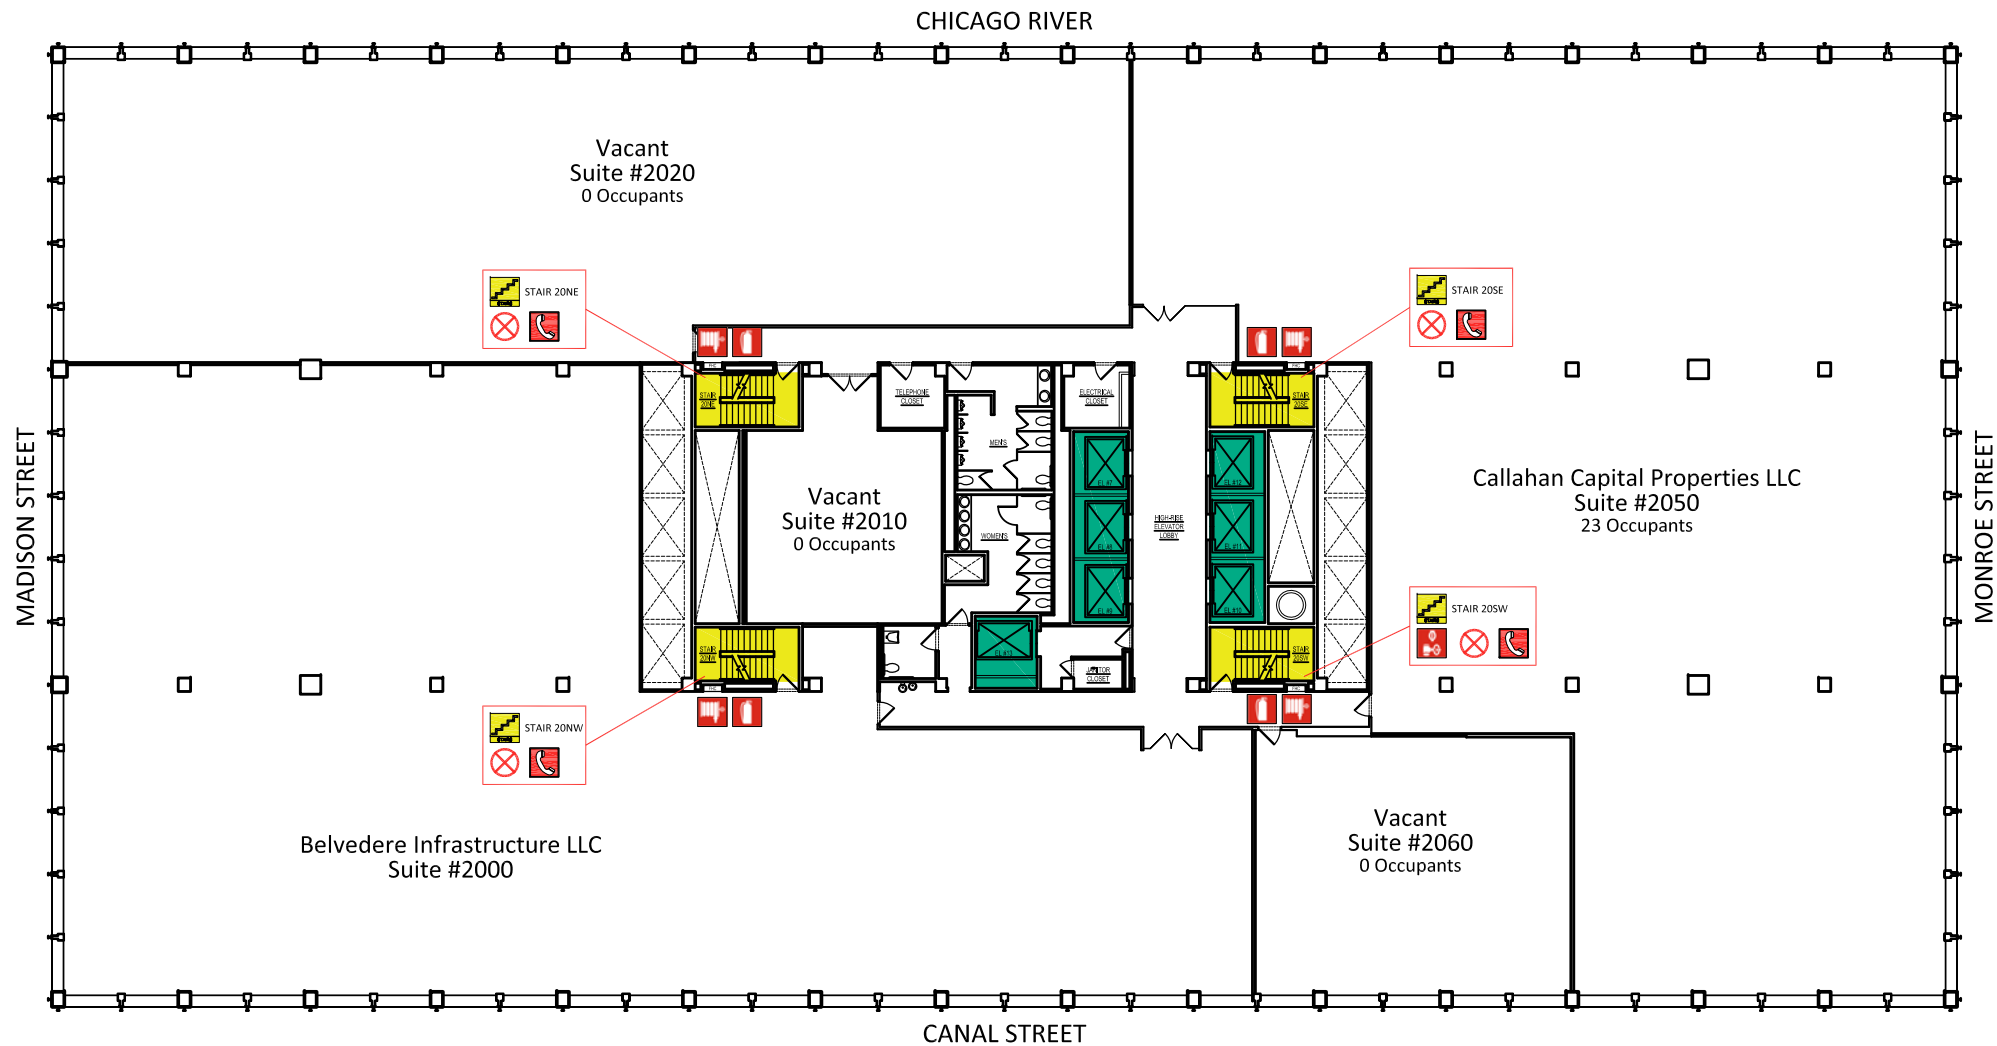

	ELEVATOR AVAILABLE		GAS SHUT OFF VALVE		2-1/2" FIRE HOSE CONNECTION		FIRE ALARM ANNUNCIATOR
	ELEVATOR NOT AVAILABLE		SIAMESE/FIRE DEPT. CONECTION		FIRE EXTINGUISHER		VOICE COMMUNICATION PANEL
	STAIRWELL		SPRINKLER CONTROL VALVE		EMERGENCY TELEPHONE		
	ELECTRIC SHUTOFF		STANDPIPE/RISER		AUTOMATED EXTERNAL DEFIBRILLATOR		



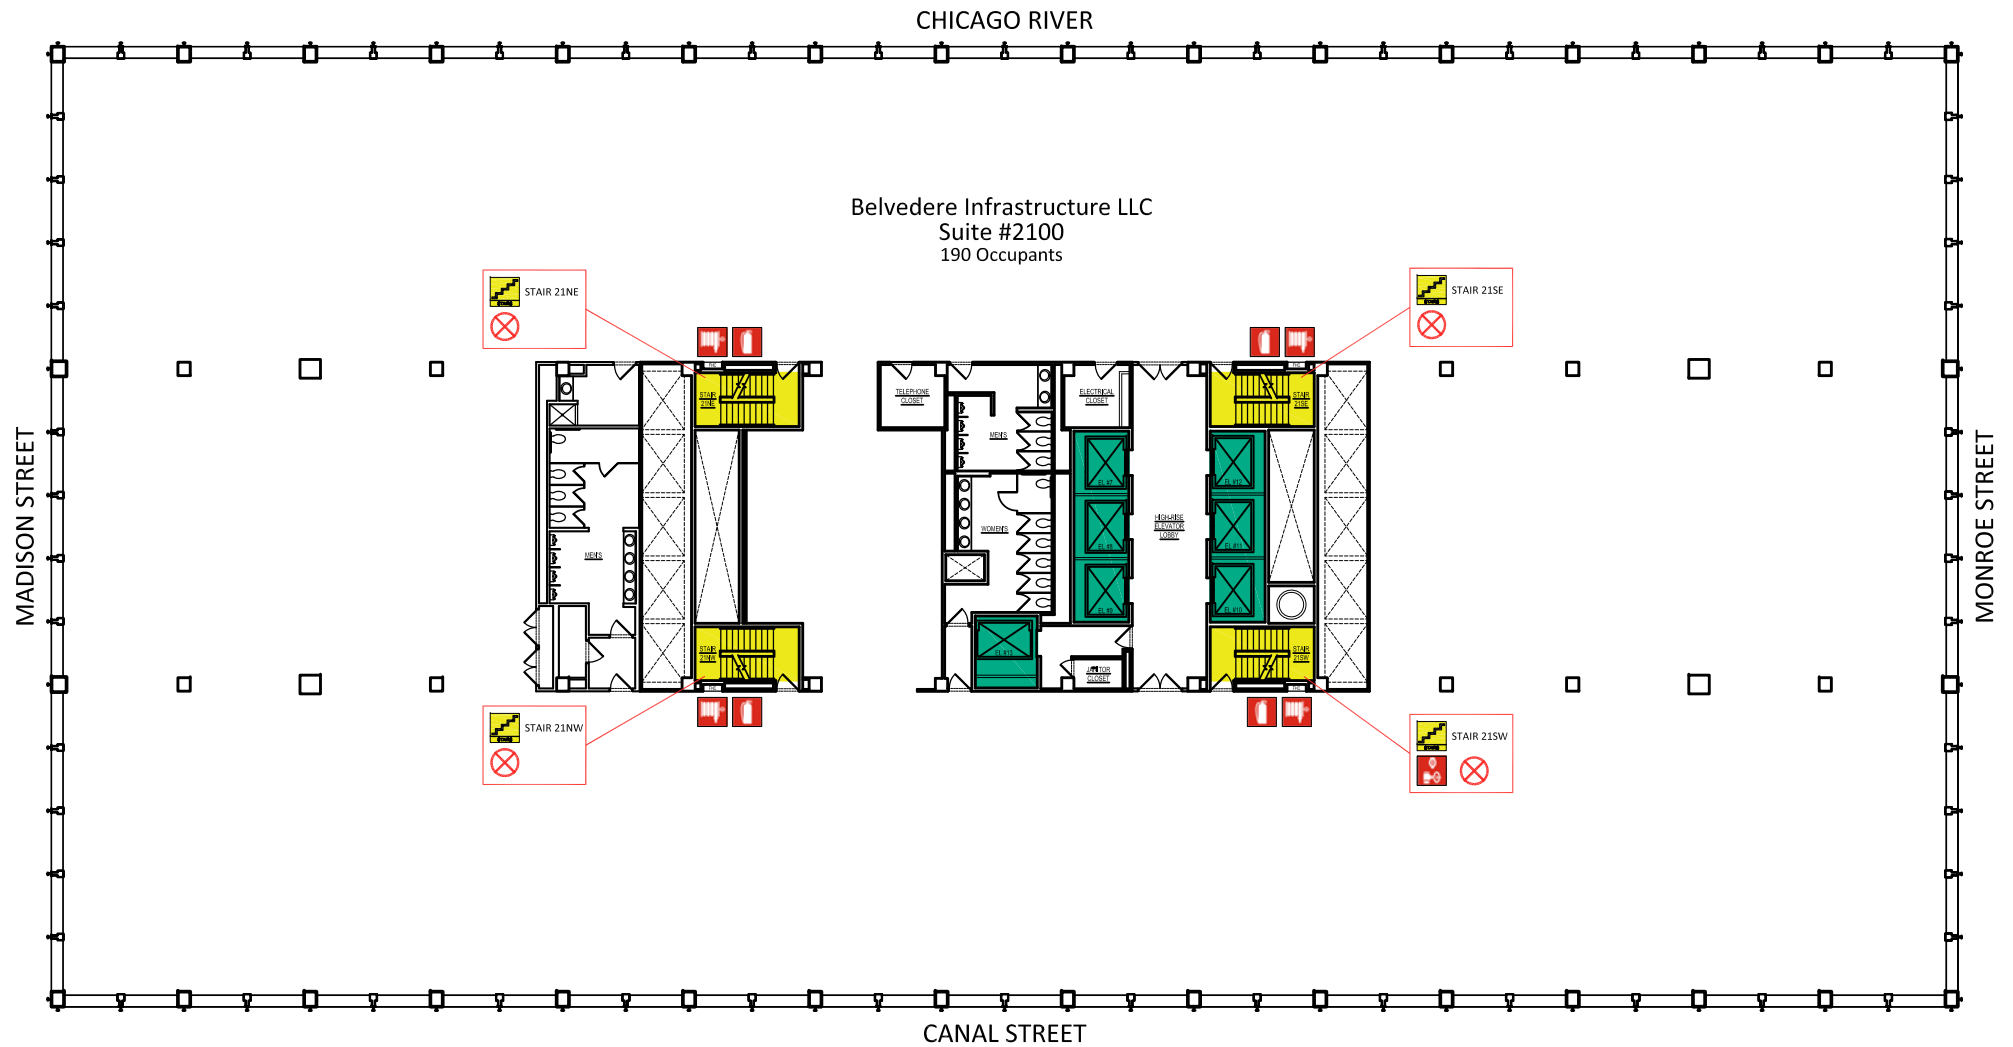

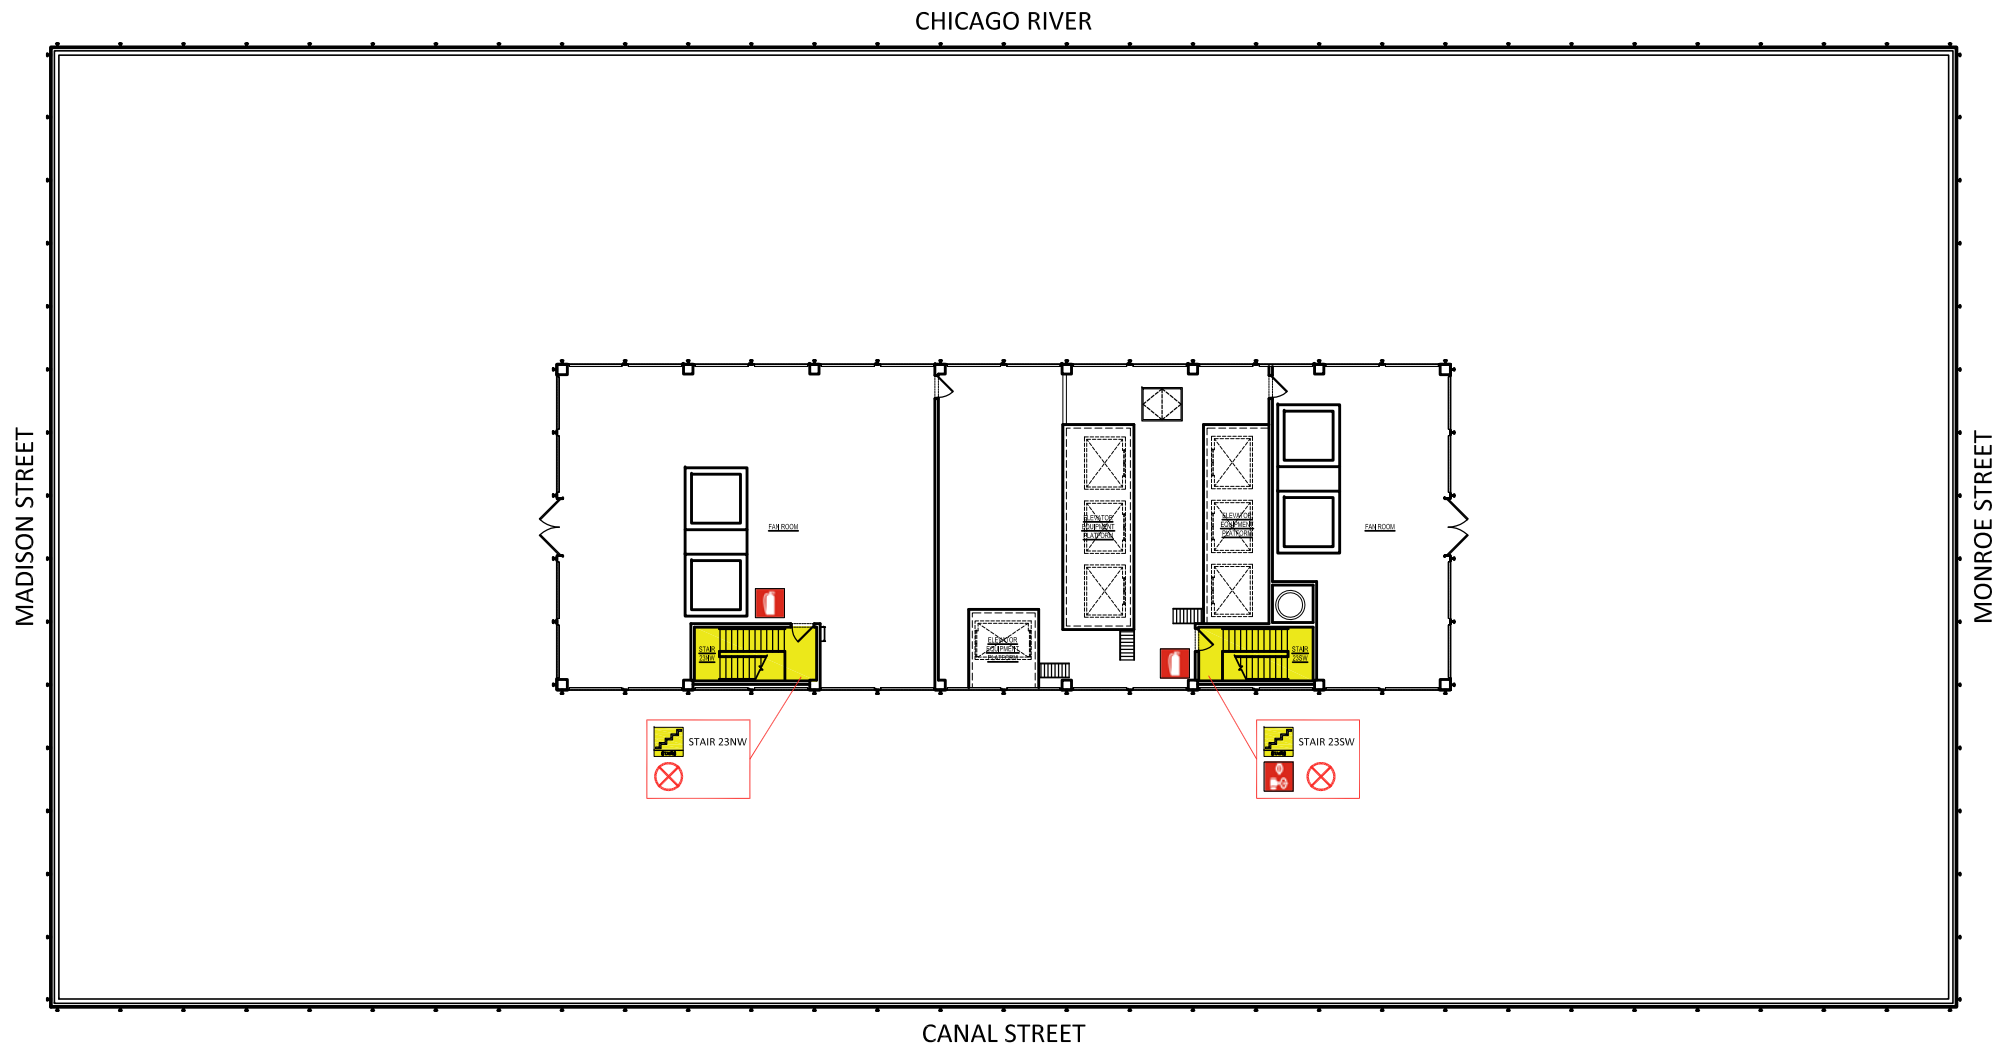

	ELEVATOR AVAILABLE		GAS SHUT OFF VALVE		2-1/2" FIRE HOSE CONNECTION		FIRE ALARM ANNUNCIATOR
	ELEVATOR NOT AVAILABLE		SIAMESE/FIRE DEPT. CONECTION		FIRE EXTINGUISHER		VOICE COMMUNICATION PANEL
	STAIRWELL		SPRINKLER CONTROL VALVE		EMERGENCY TELEPHONE		
	ELECTRIC SHUTOFF		STANDPIPE/RISER		AUTOMATED EXTERNAL DEFIBRILLATOR		

