






	ELEVATOR AVAILABLE		DEFIBRILLATOR (A.E.D.)		FIRE PUMP
	ELEVATOR NOT AVAILABLE		DOMESTIC WATER SHUTOFF		GAS SHUT OFF VALVE
	ELECTRICAL		ELECTRIC SHUTOFF		REFUGE AREA
	HAZARDOUS EQUIPMENT		EMERGENCY TELEPHONE		SIAMESE/FIRE DEPT. CONNECTION
	SMOKE TOWER		FIRE ALARM ANNUNCIATOR		SPRINKLER CONTROL VALVE
	STAIRWELL		FIRE EXTINGUISHER		STANDPIPE/RISER
	TELEPHONE		1-1/2" FIRE HOSE CONNECTION		STAIRWELL
	VERTICAL OPENINGS		2-1/2" FIRE HOSE CONNECTION		VOICE CONTROL PANEL

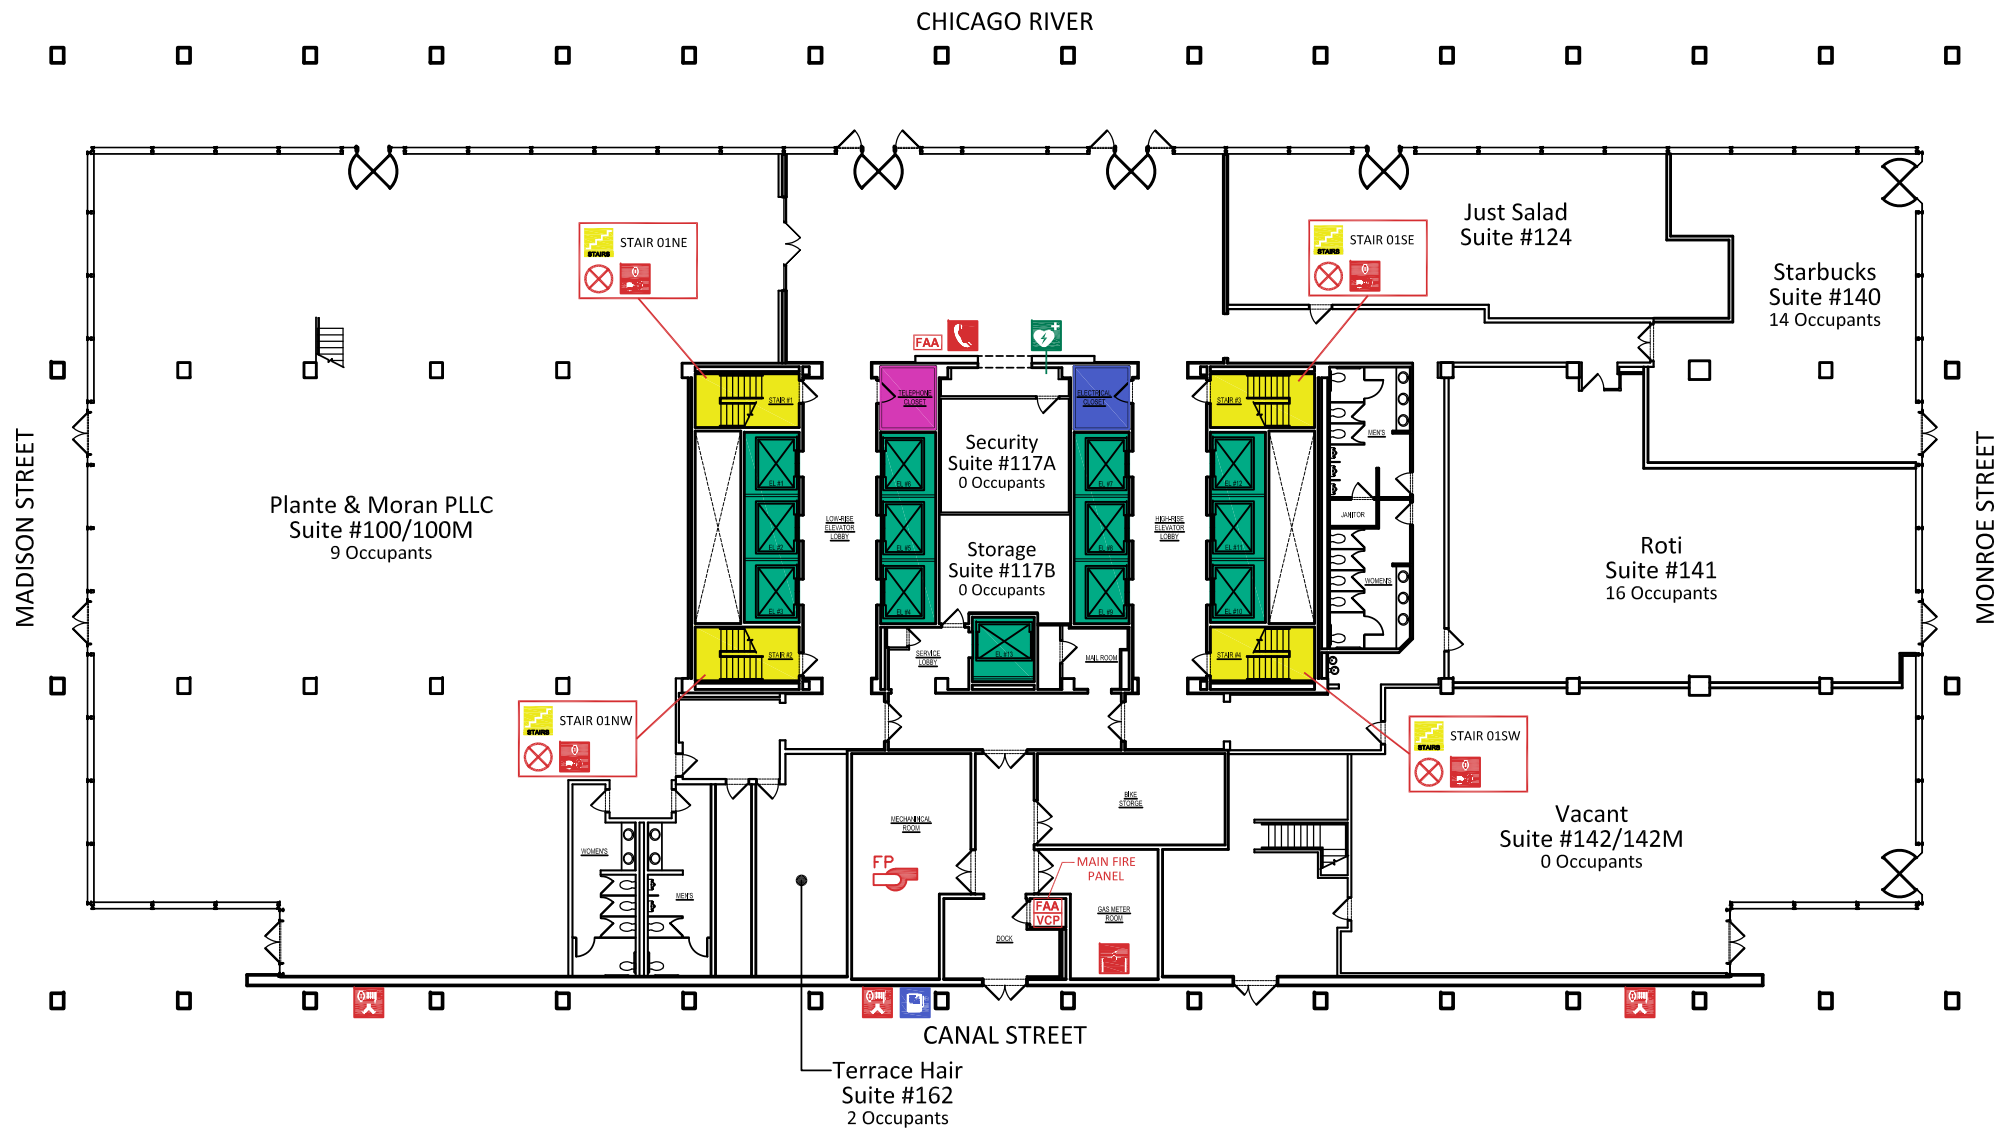


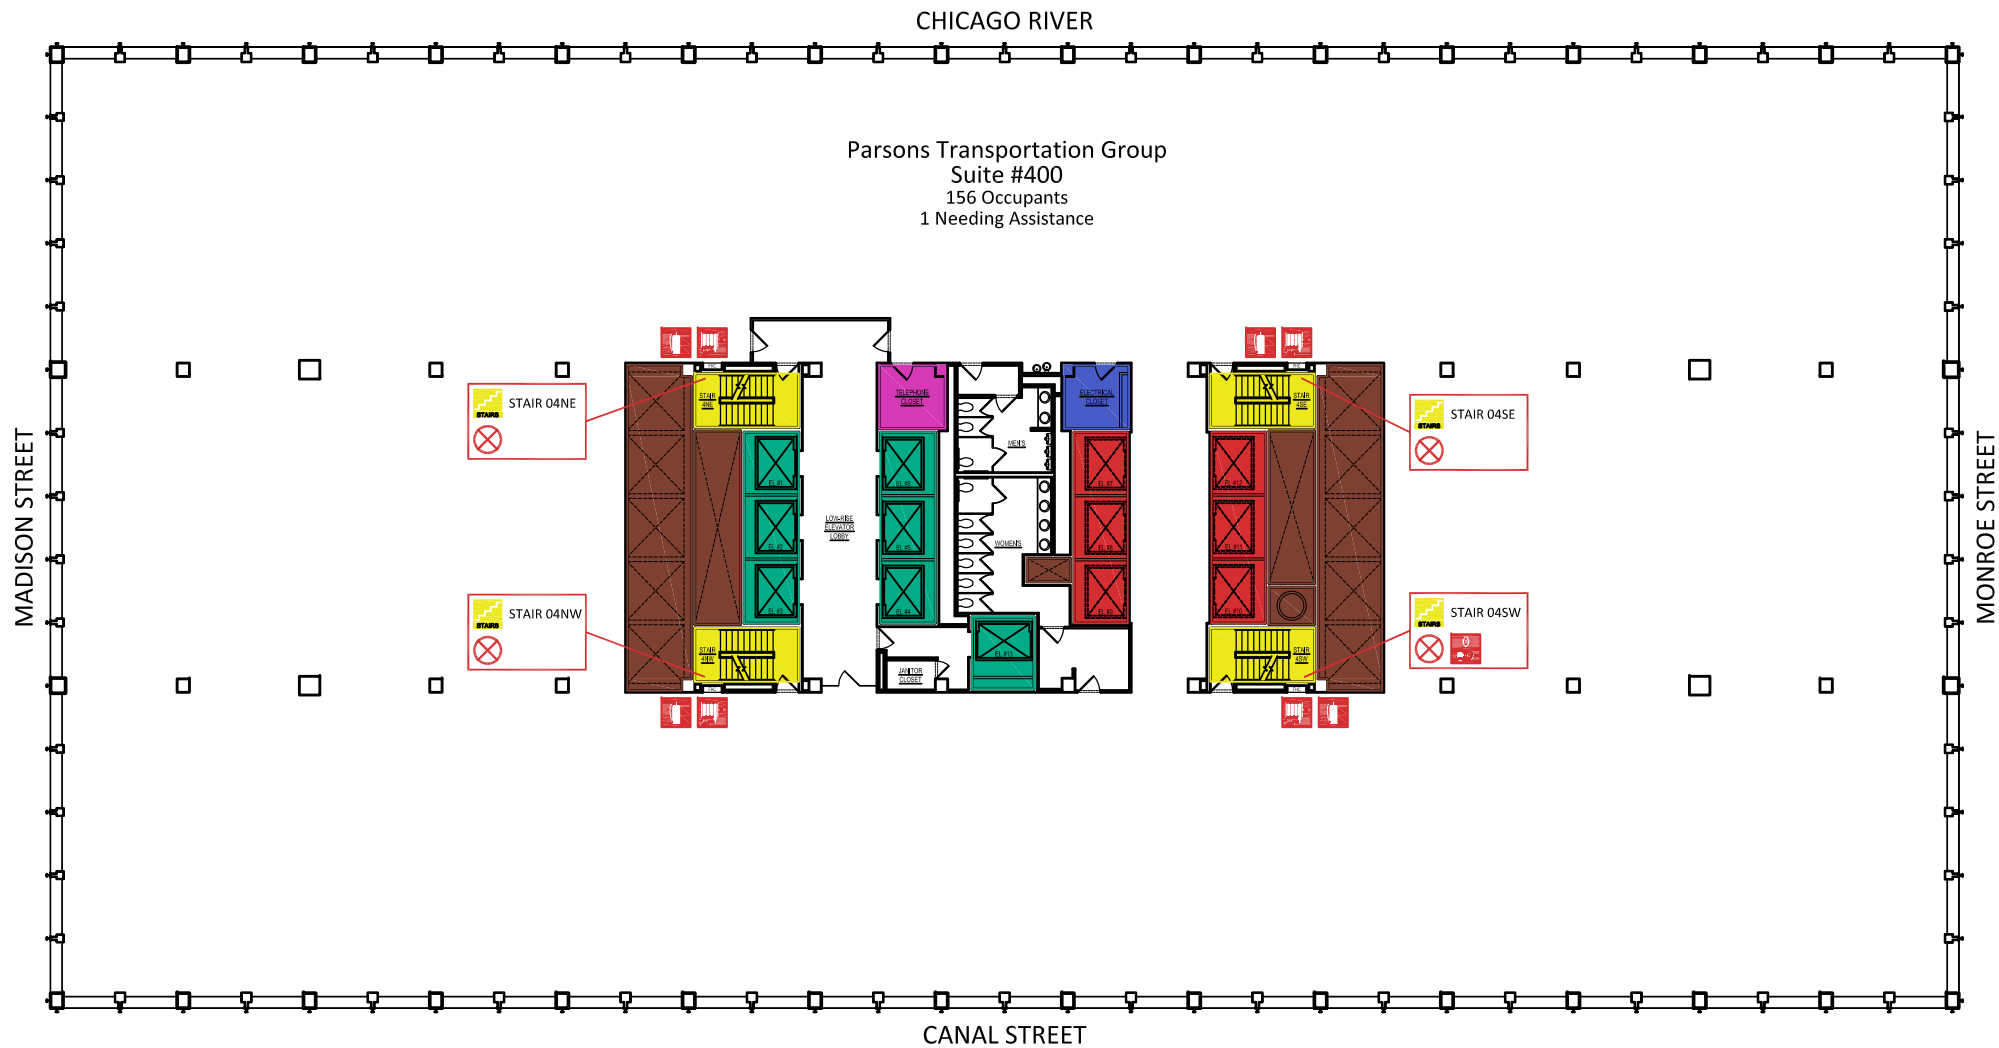

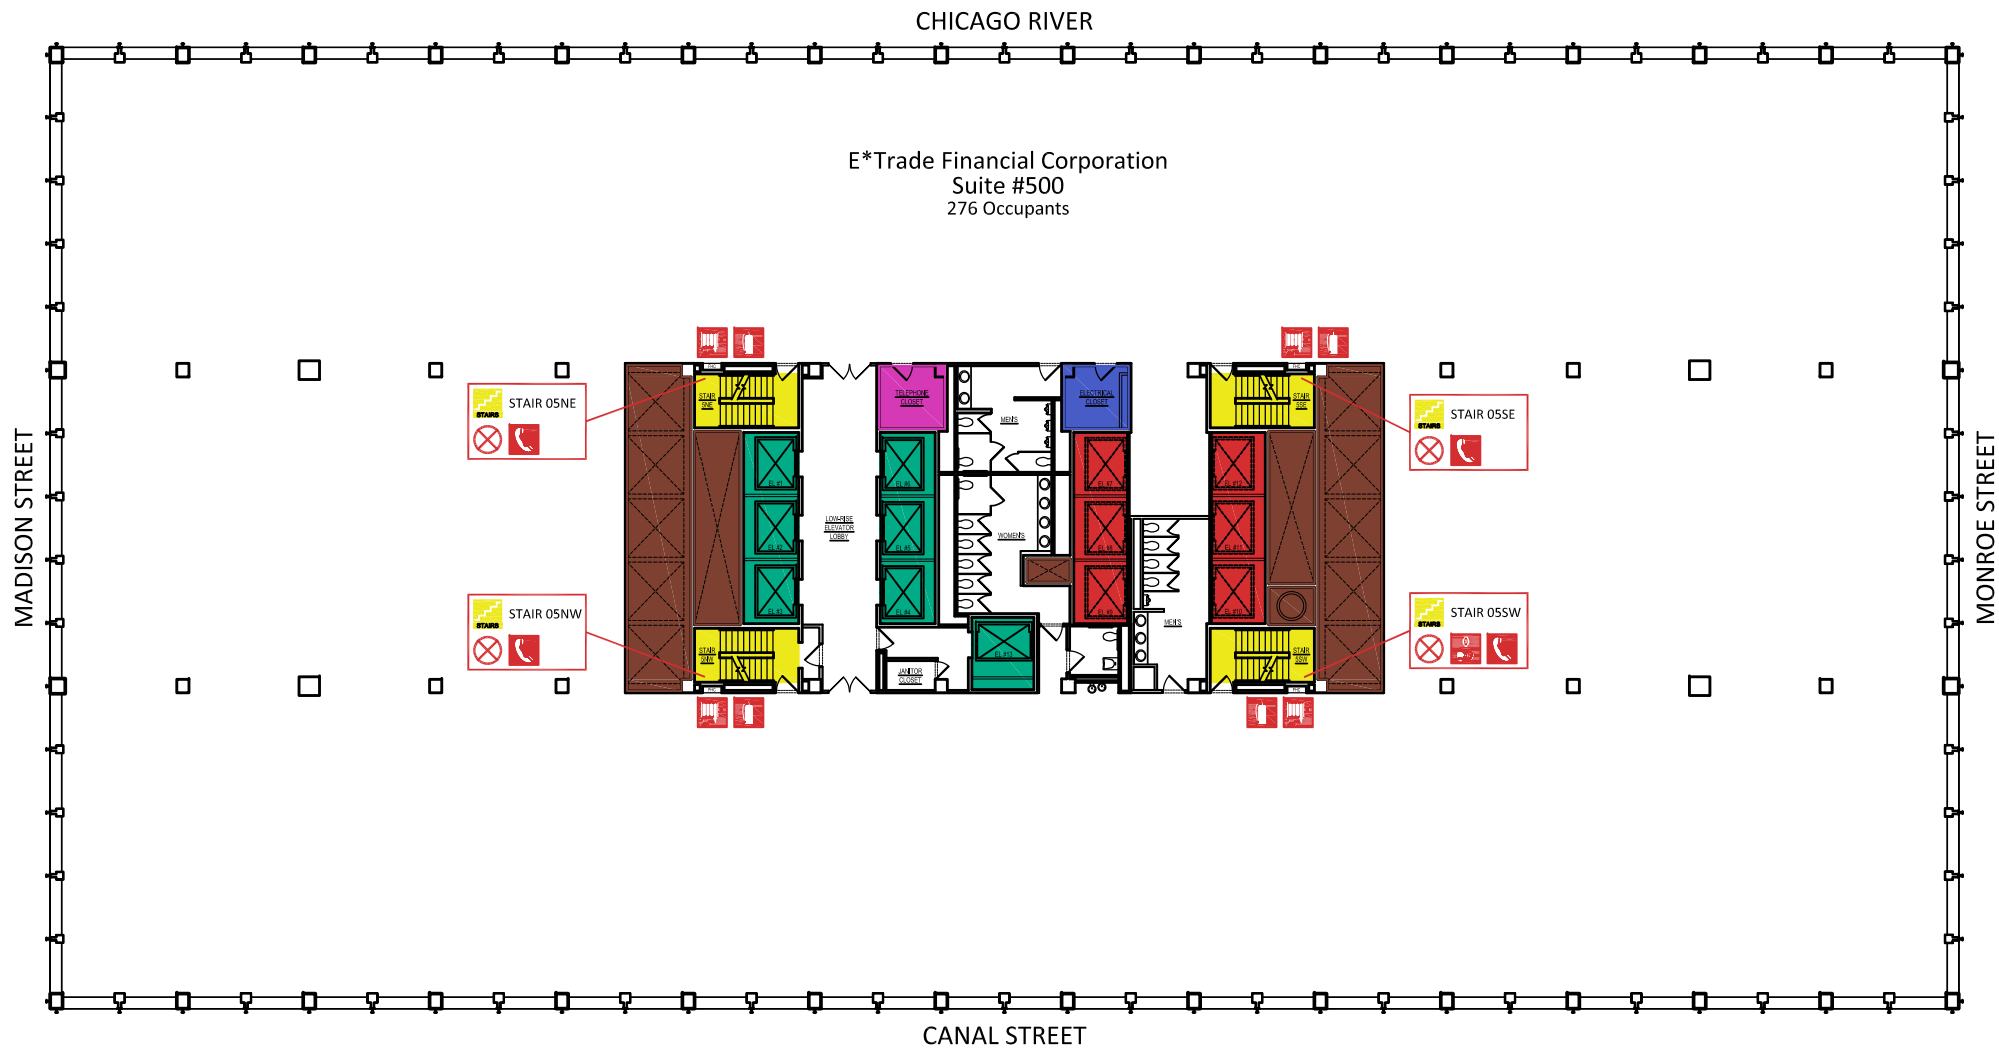

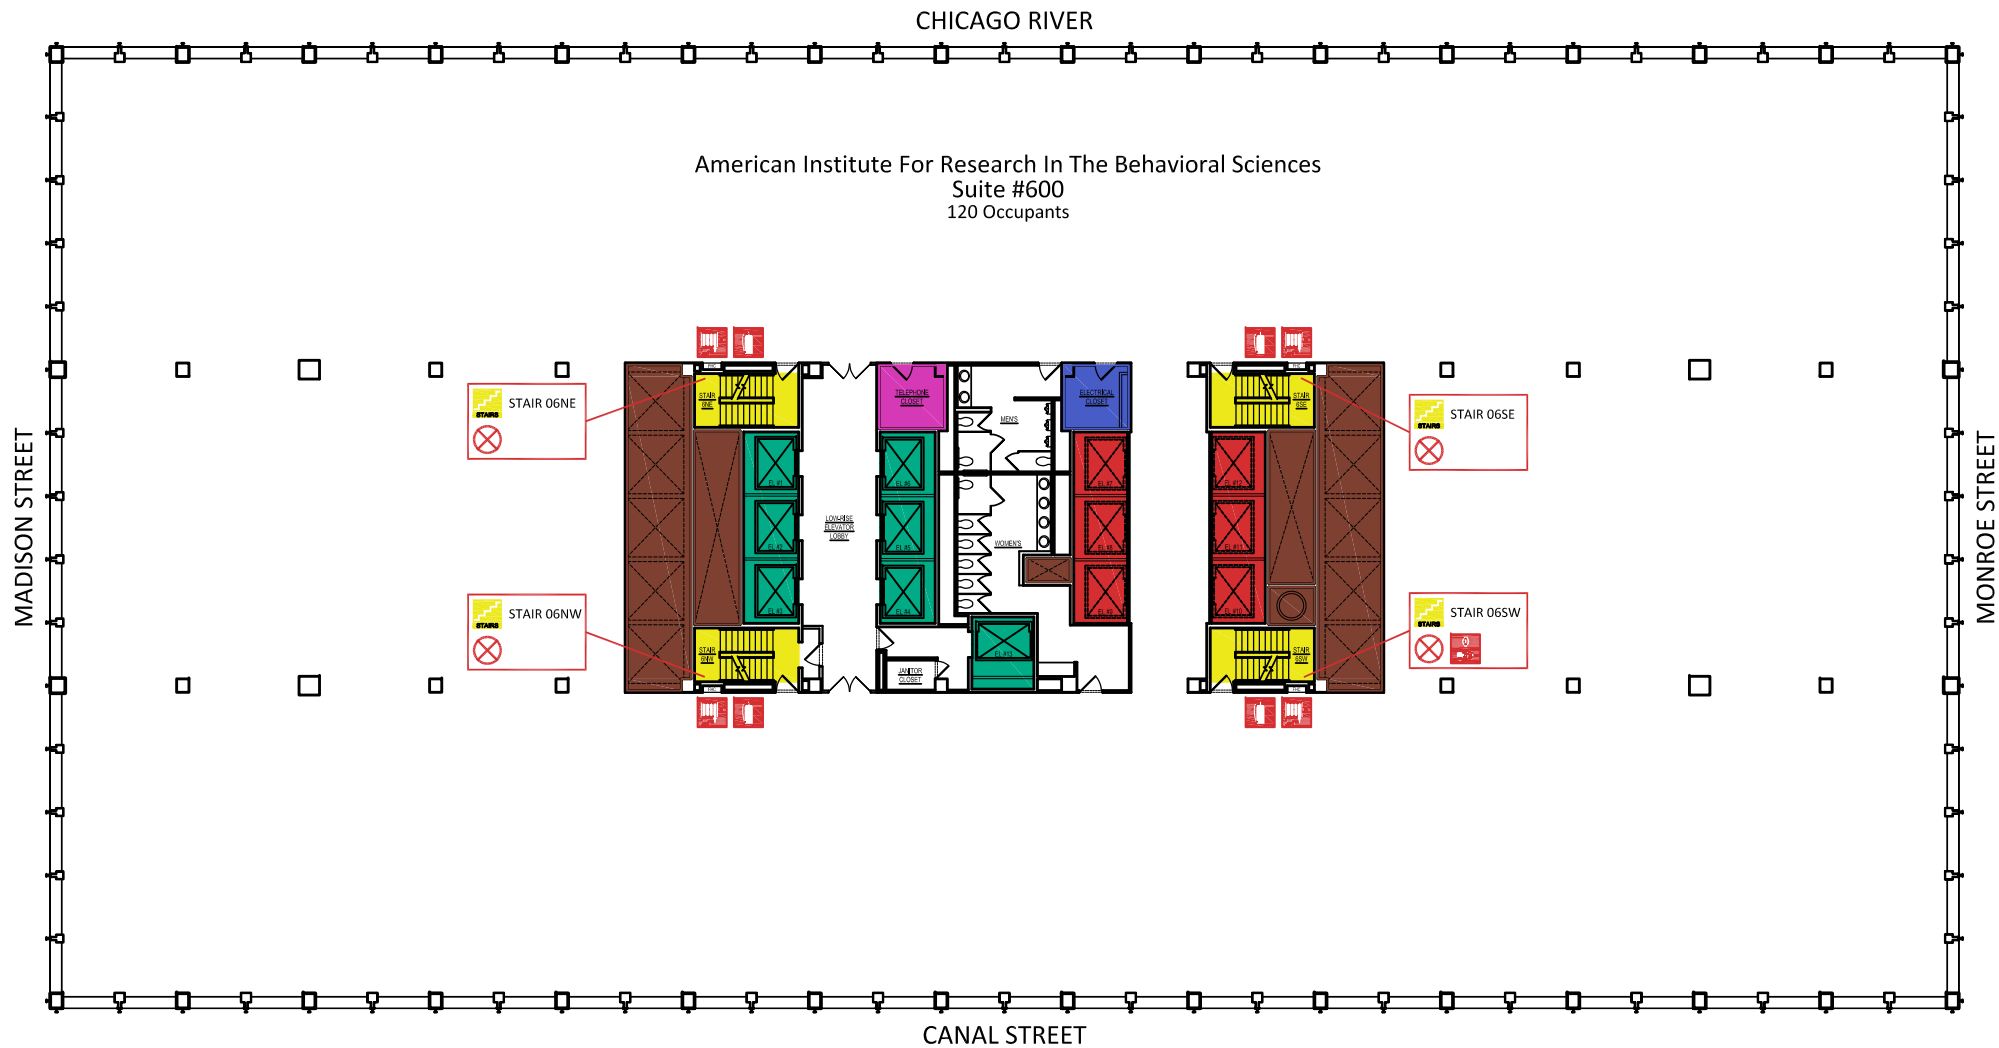

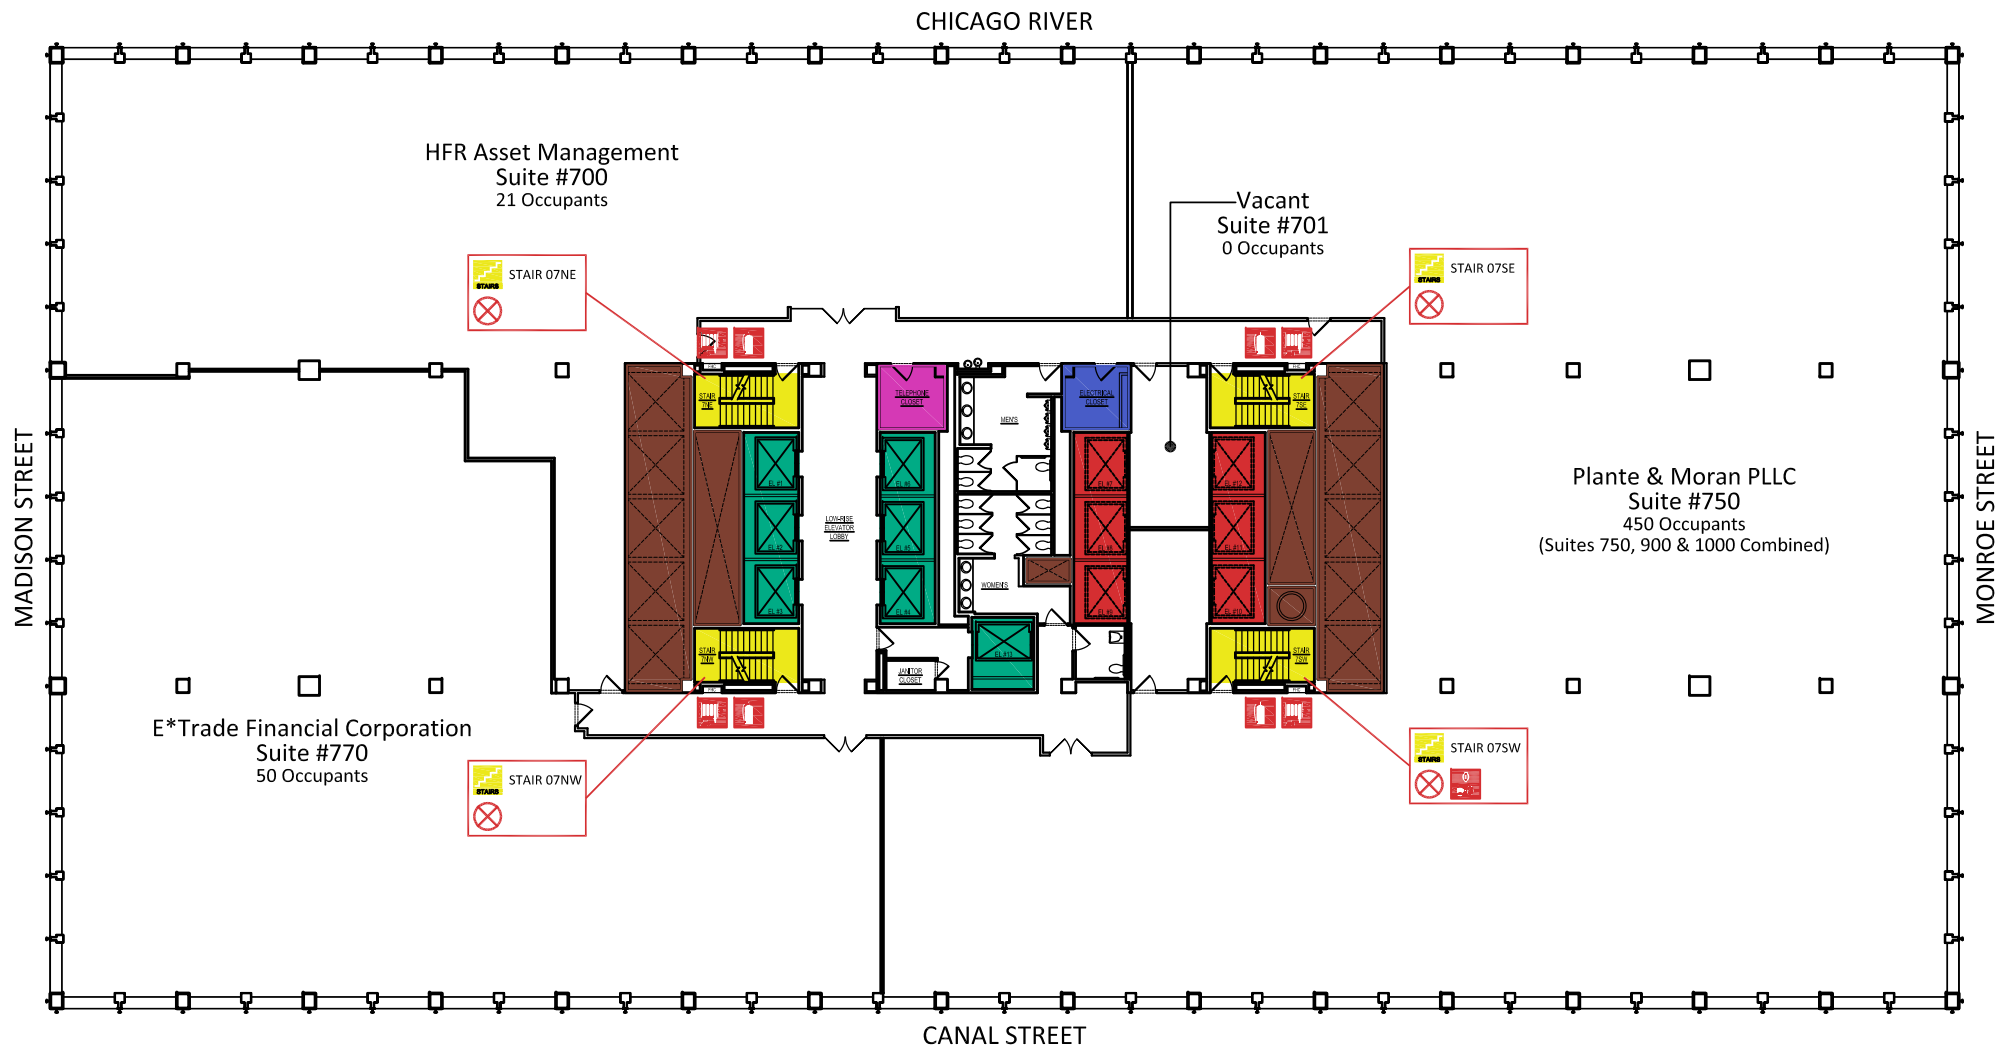

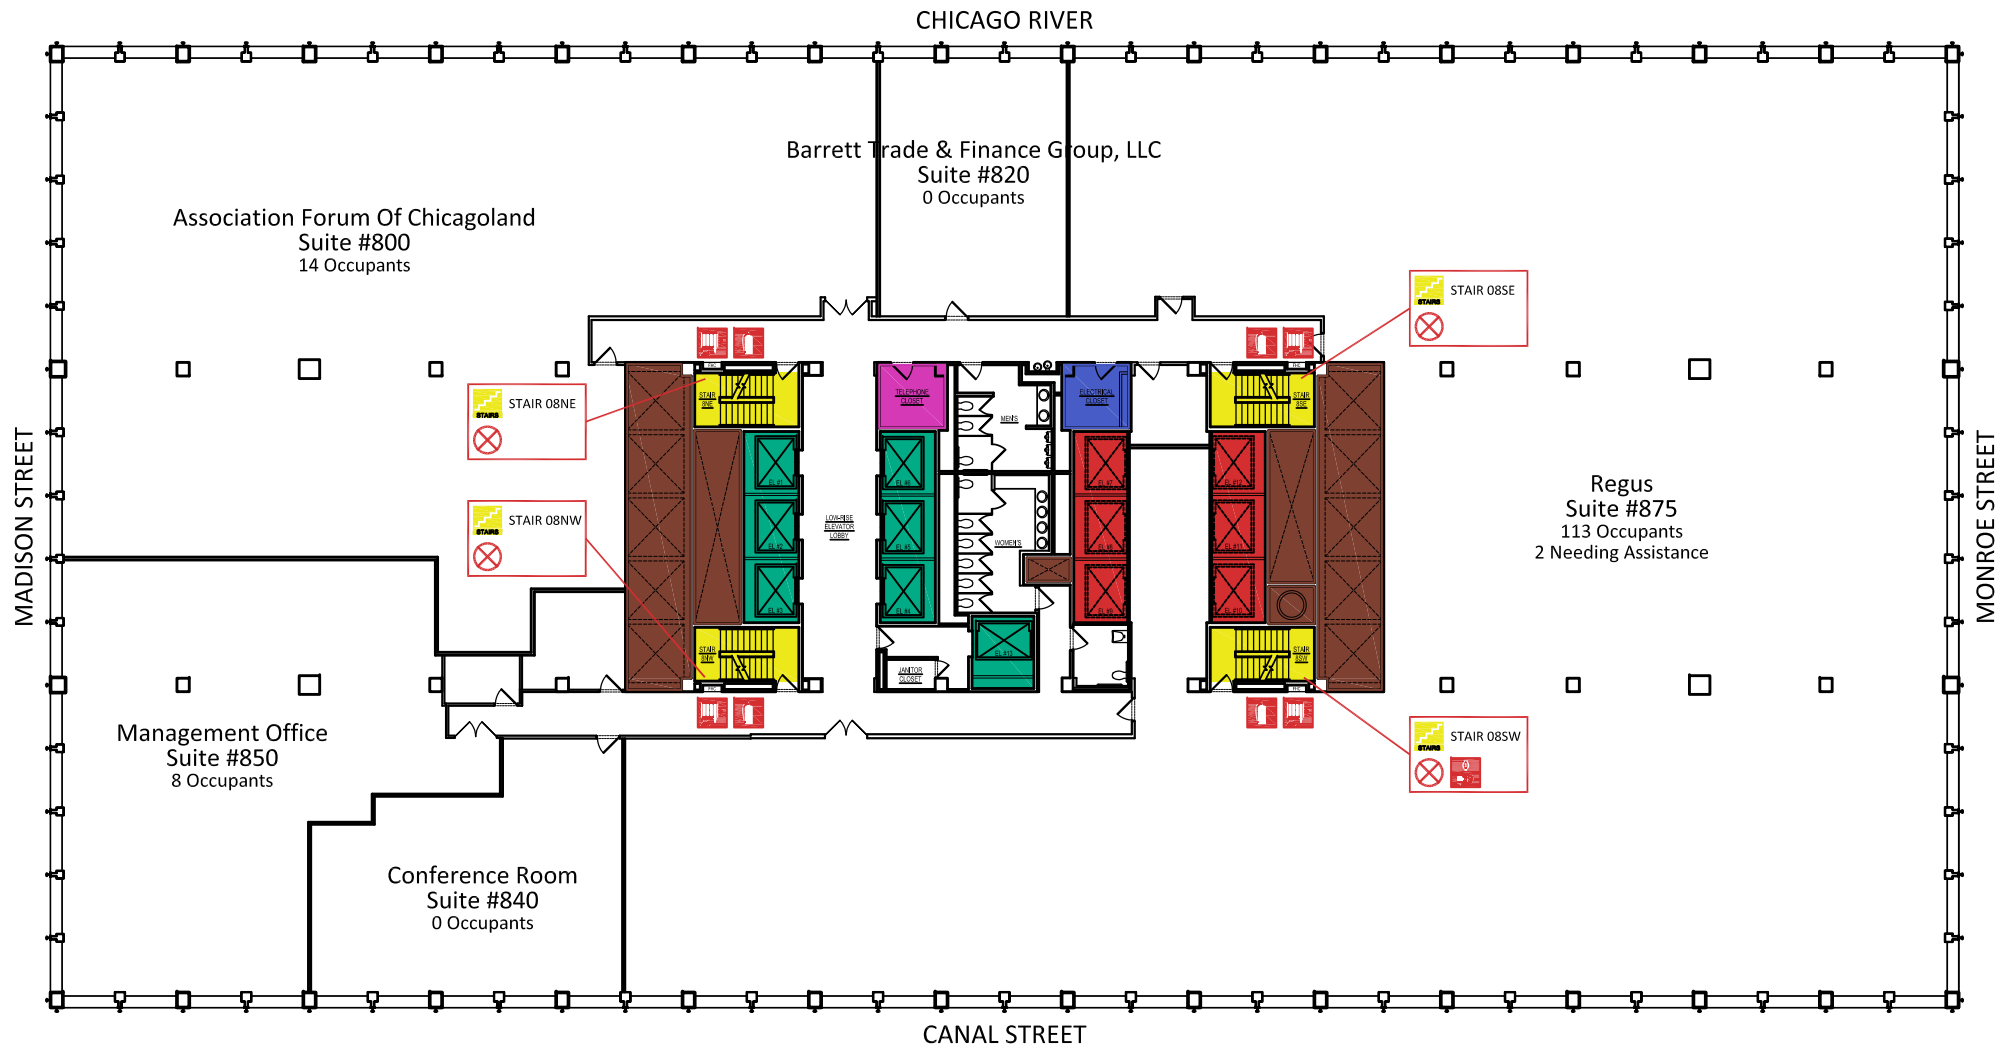

Plante & Moran PLLC
Suite #900
450 Occupants
(Suites 750, 900 & 1000 Combined)

STAIR 09NE

STAIR 09SE

STAIR 09NW


STAIR 09SW


MADISON STREET


MONROE STREET


CANAL STREET

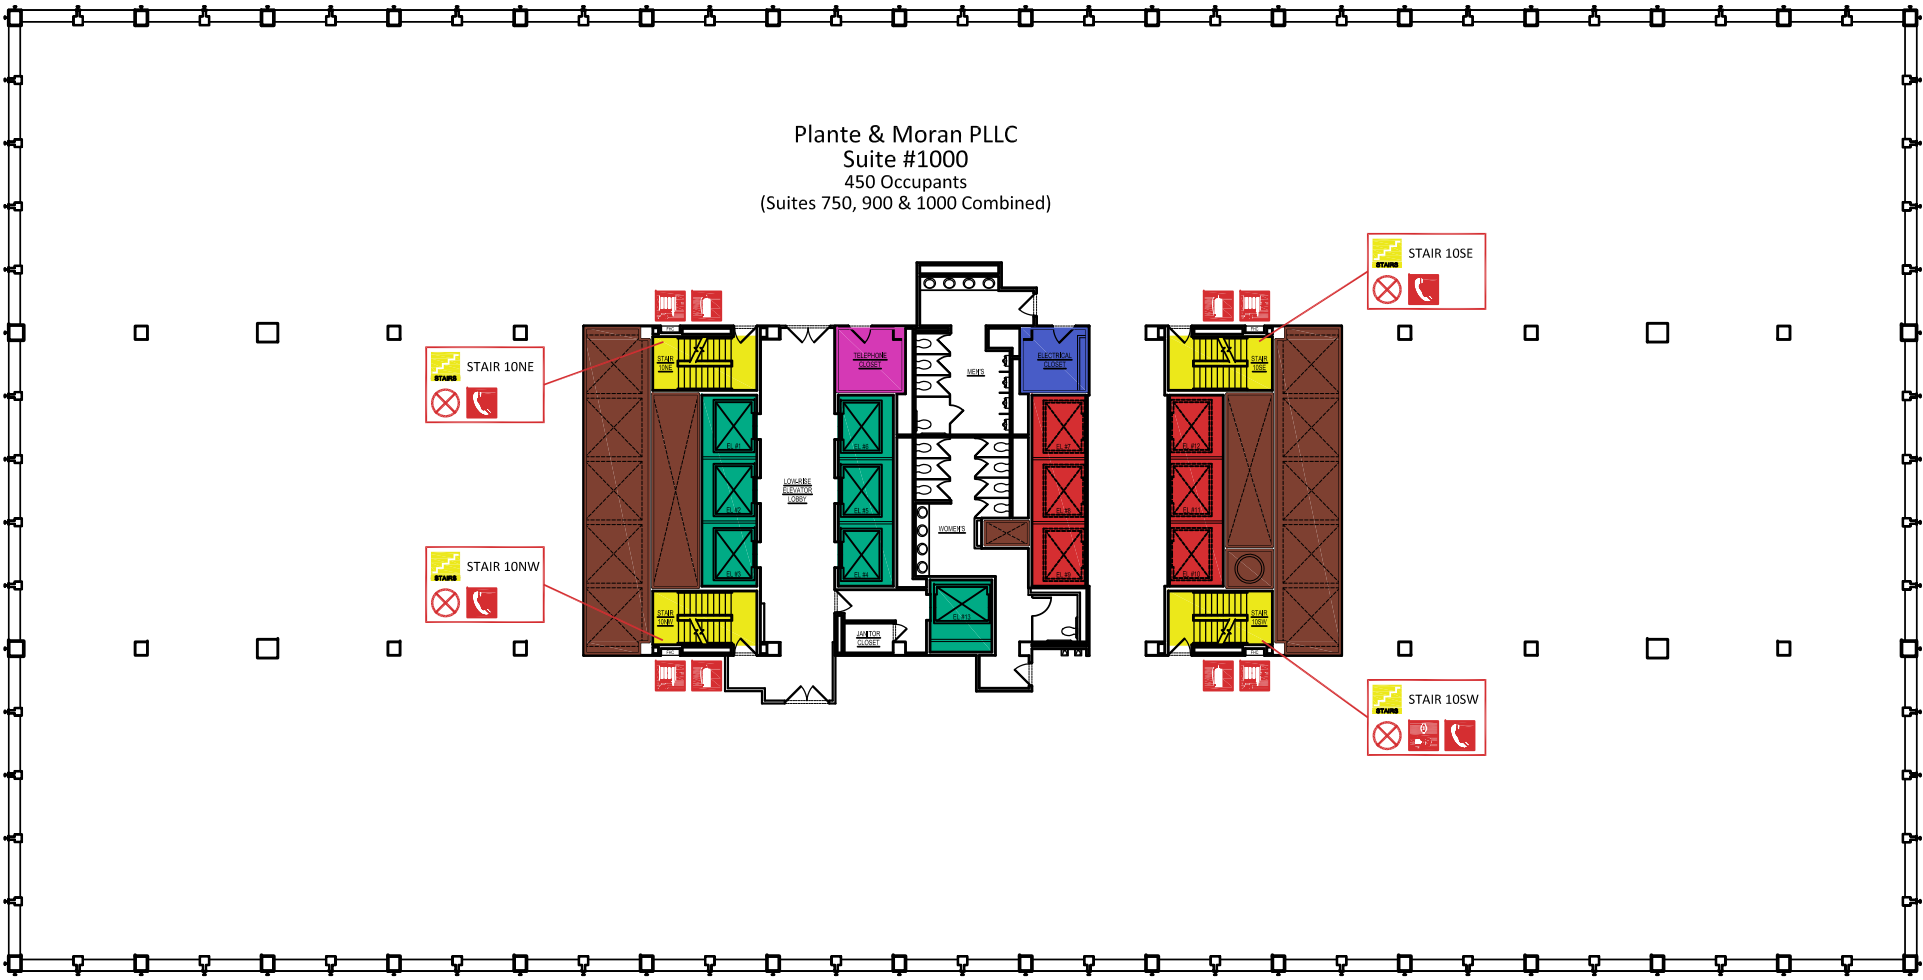


[illegible][illegible][illegible][illegible][illegible][illegible][illegible]

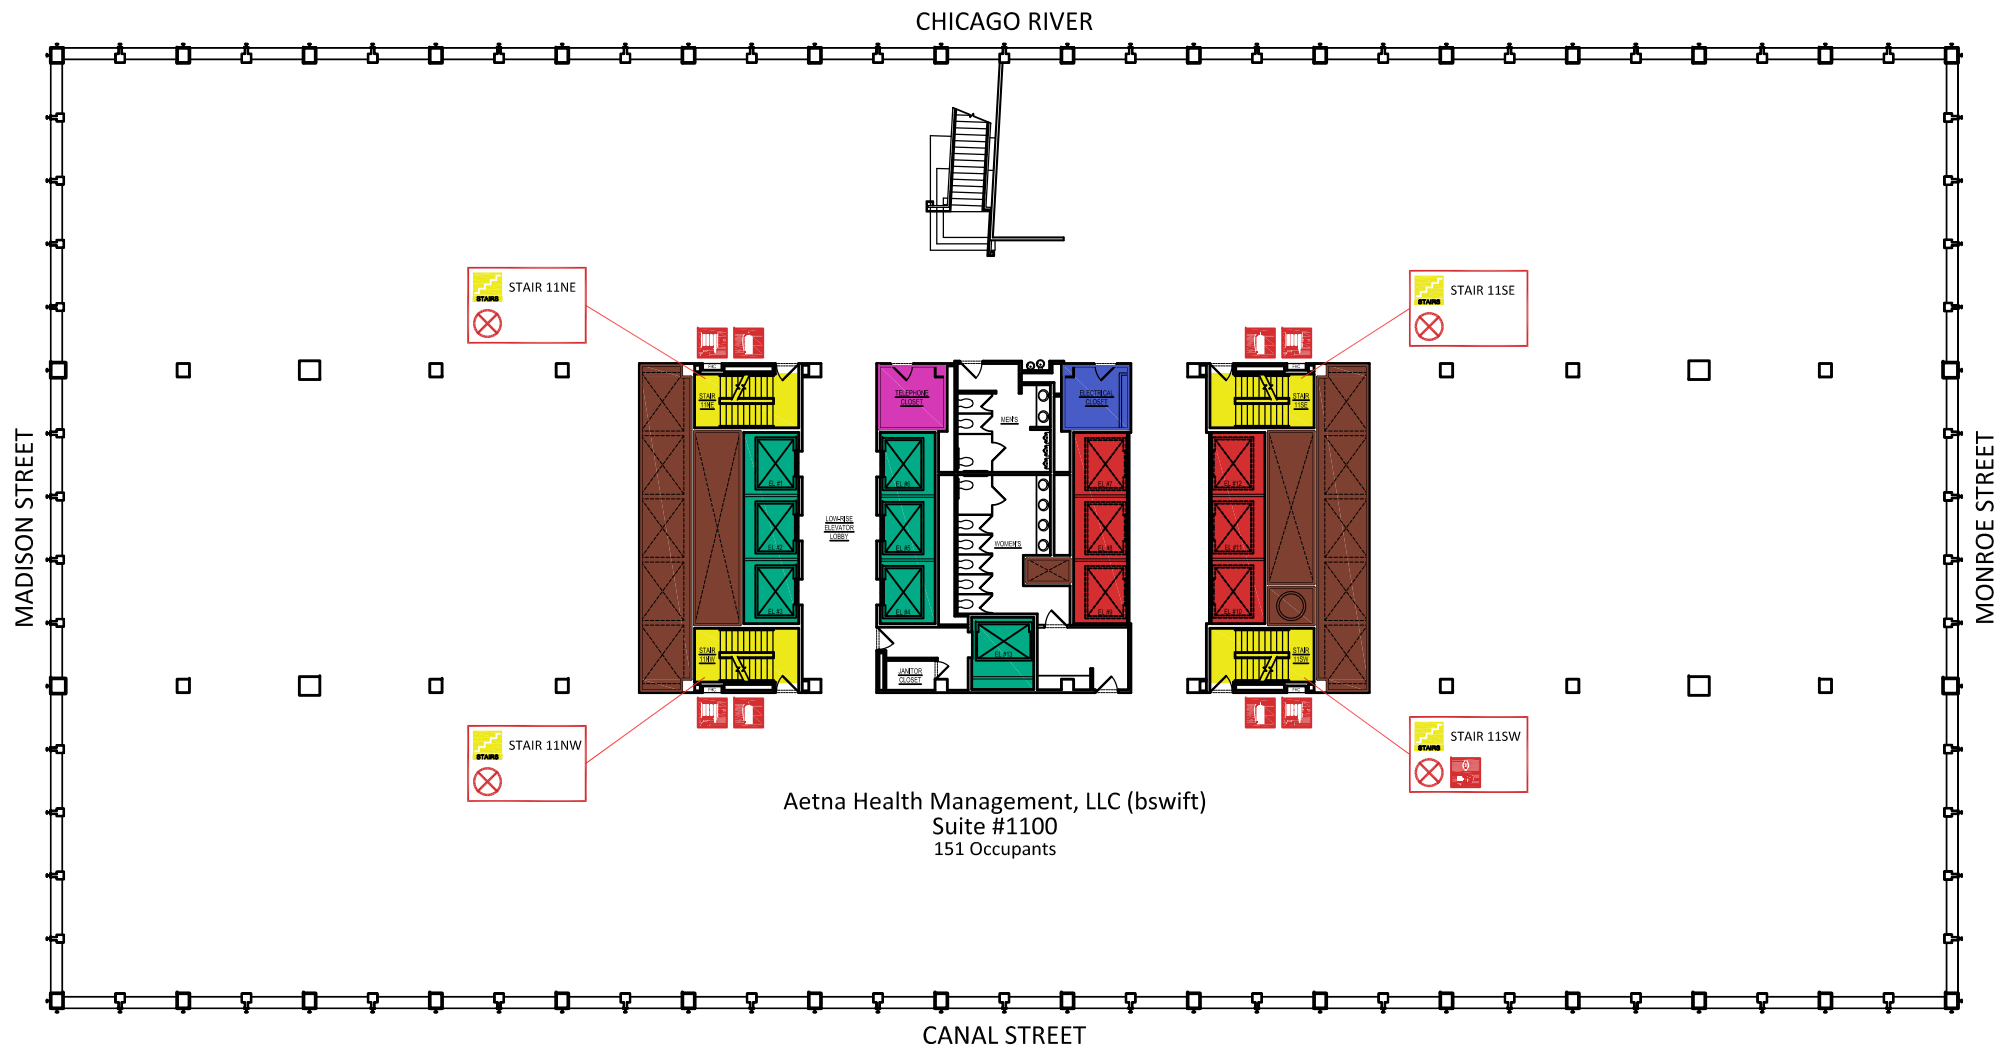


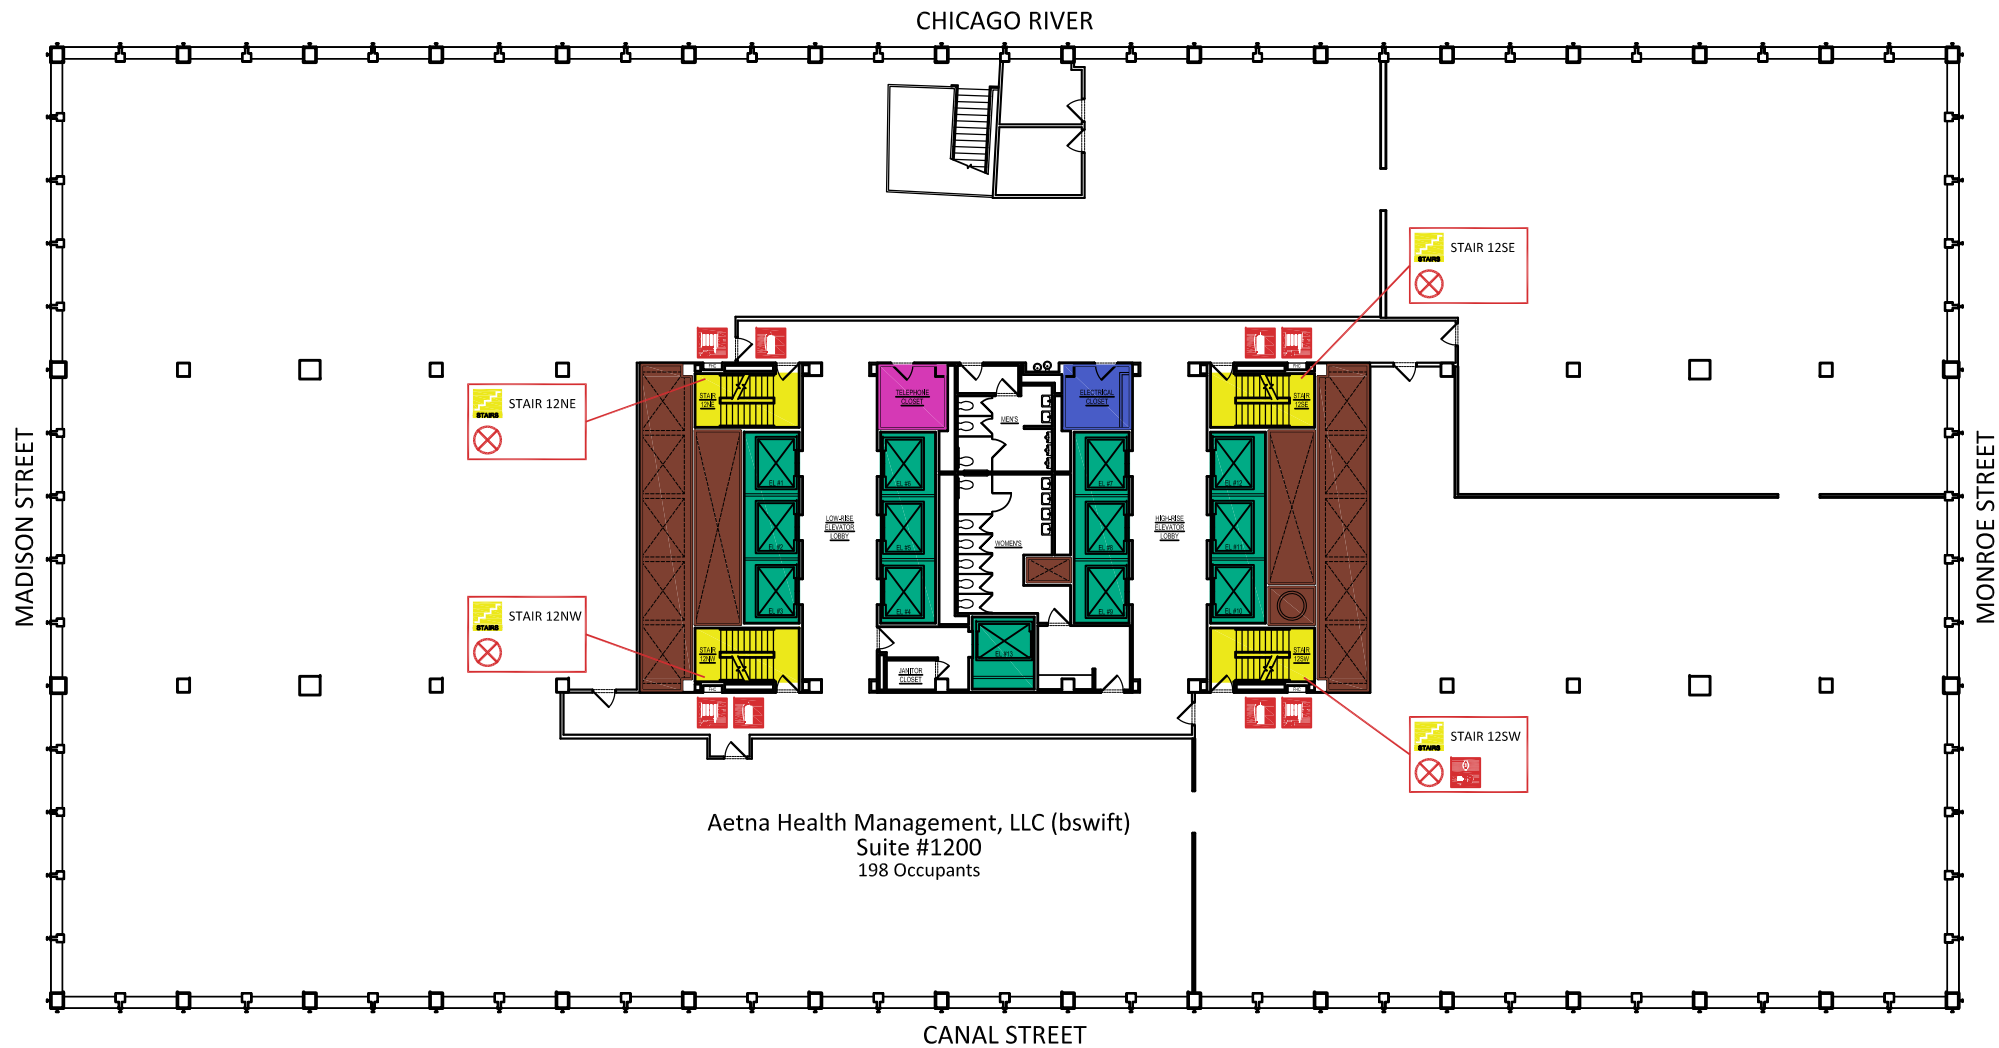


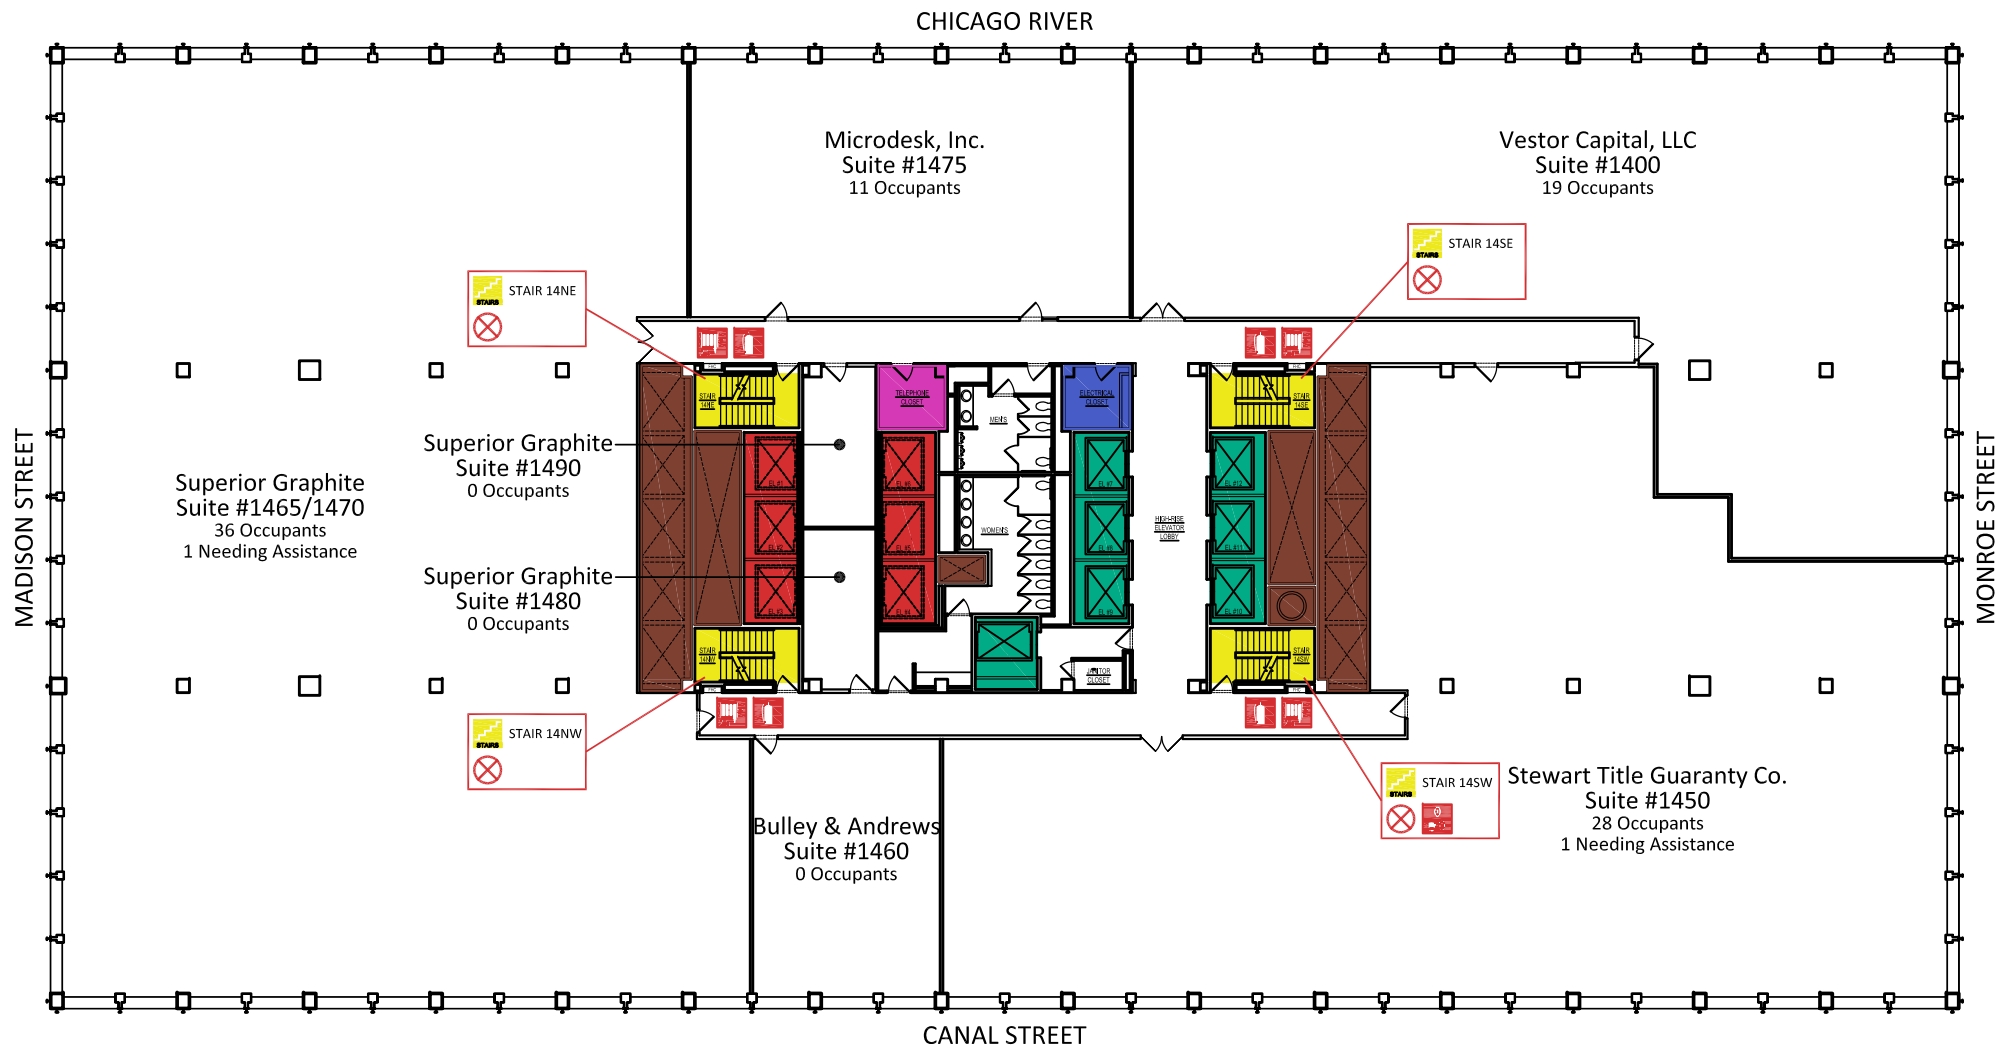


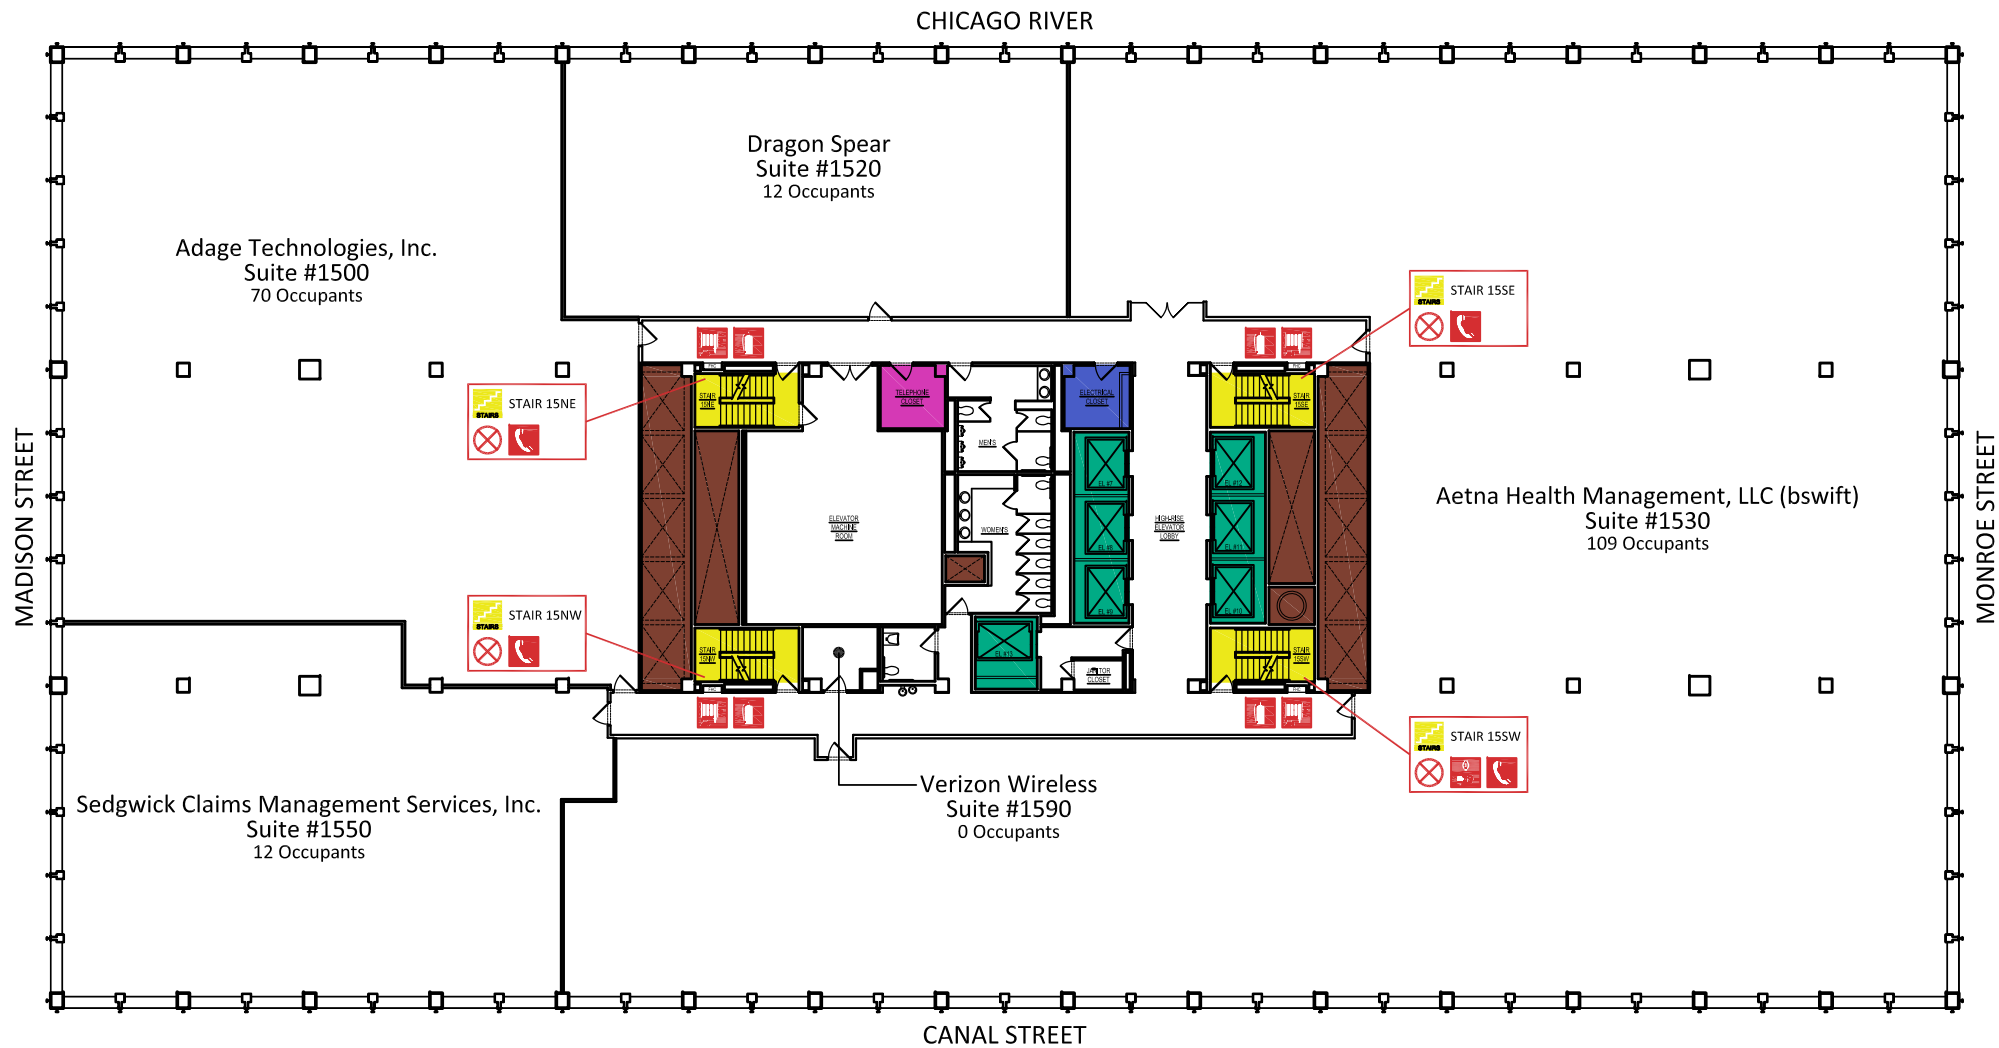


Zacks Investment Research
Suite #1600
Of Occupants Not Specified

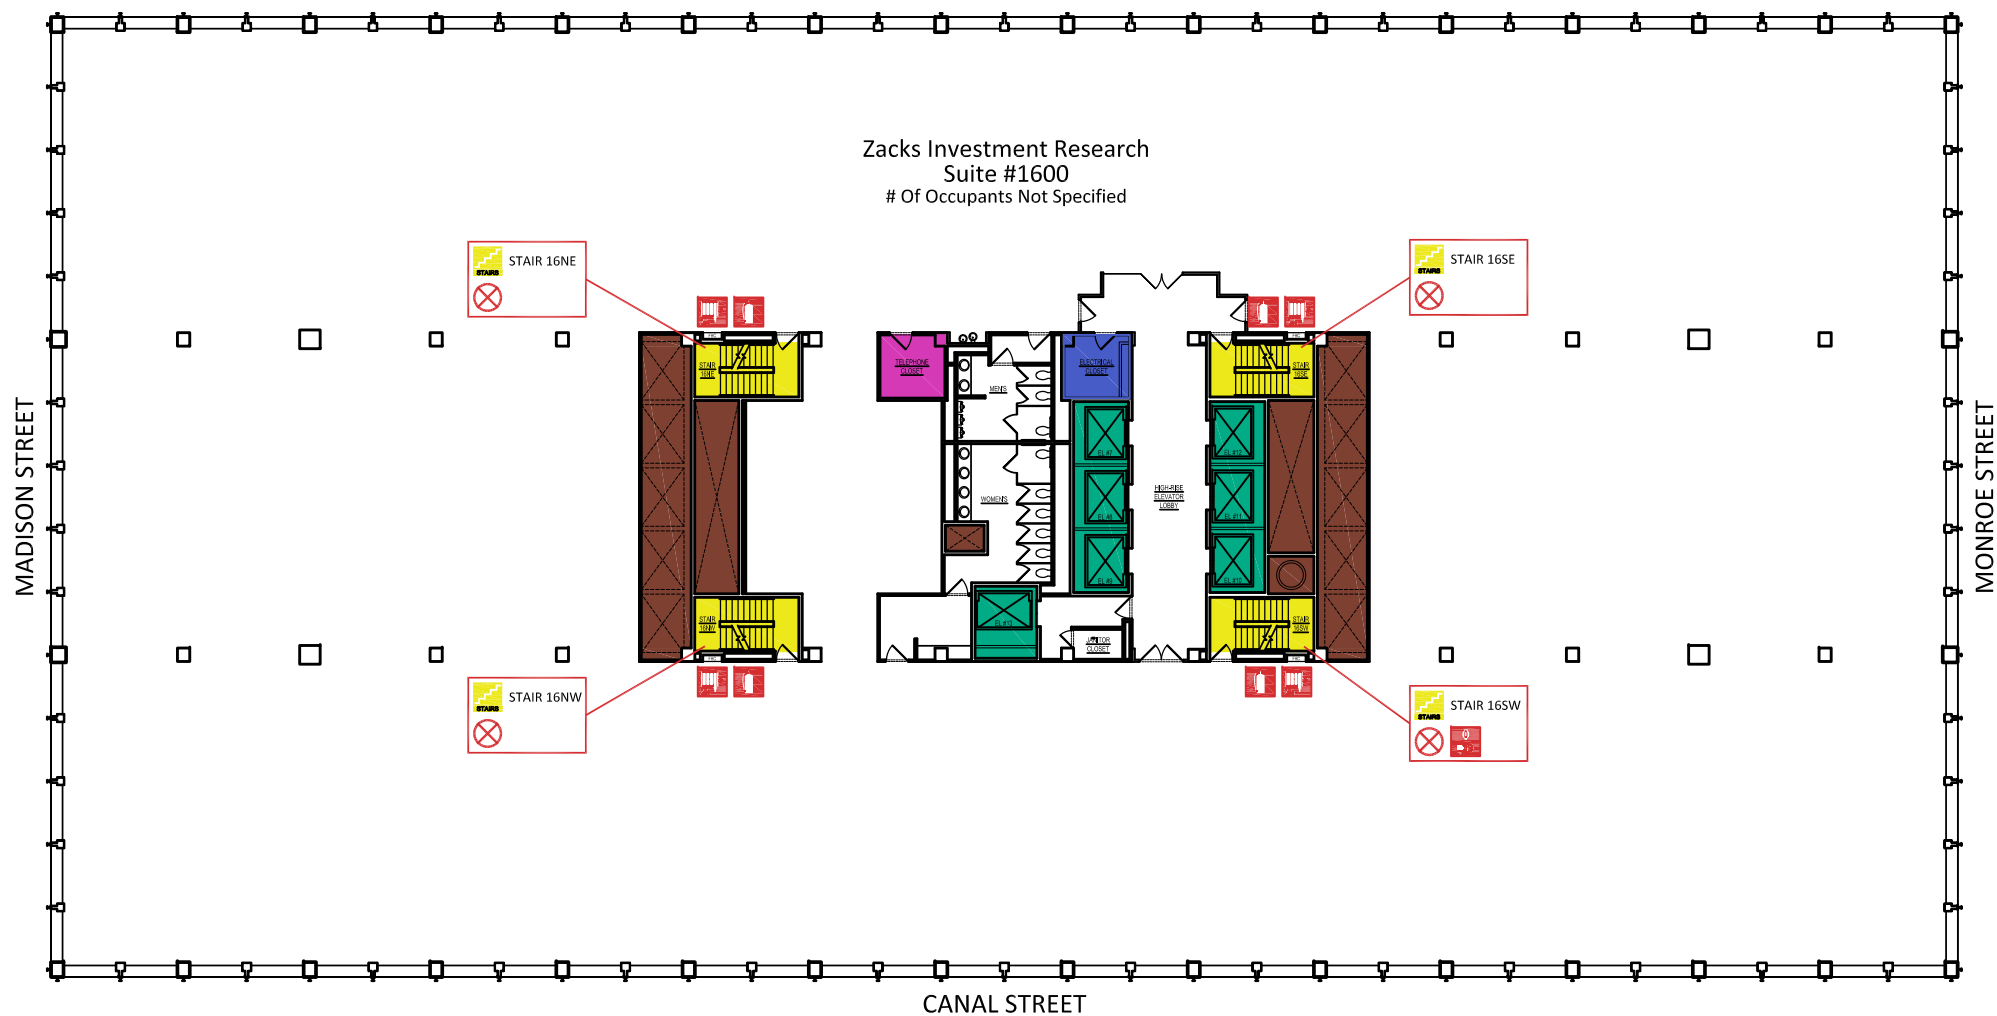

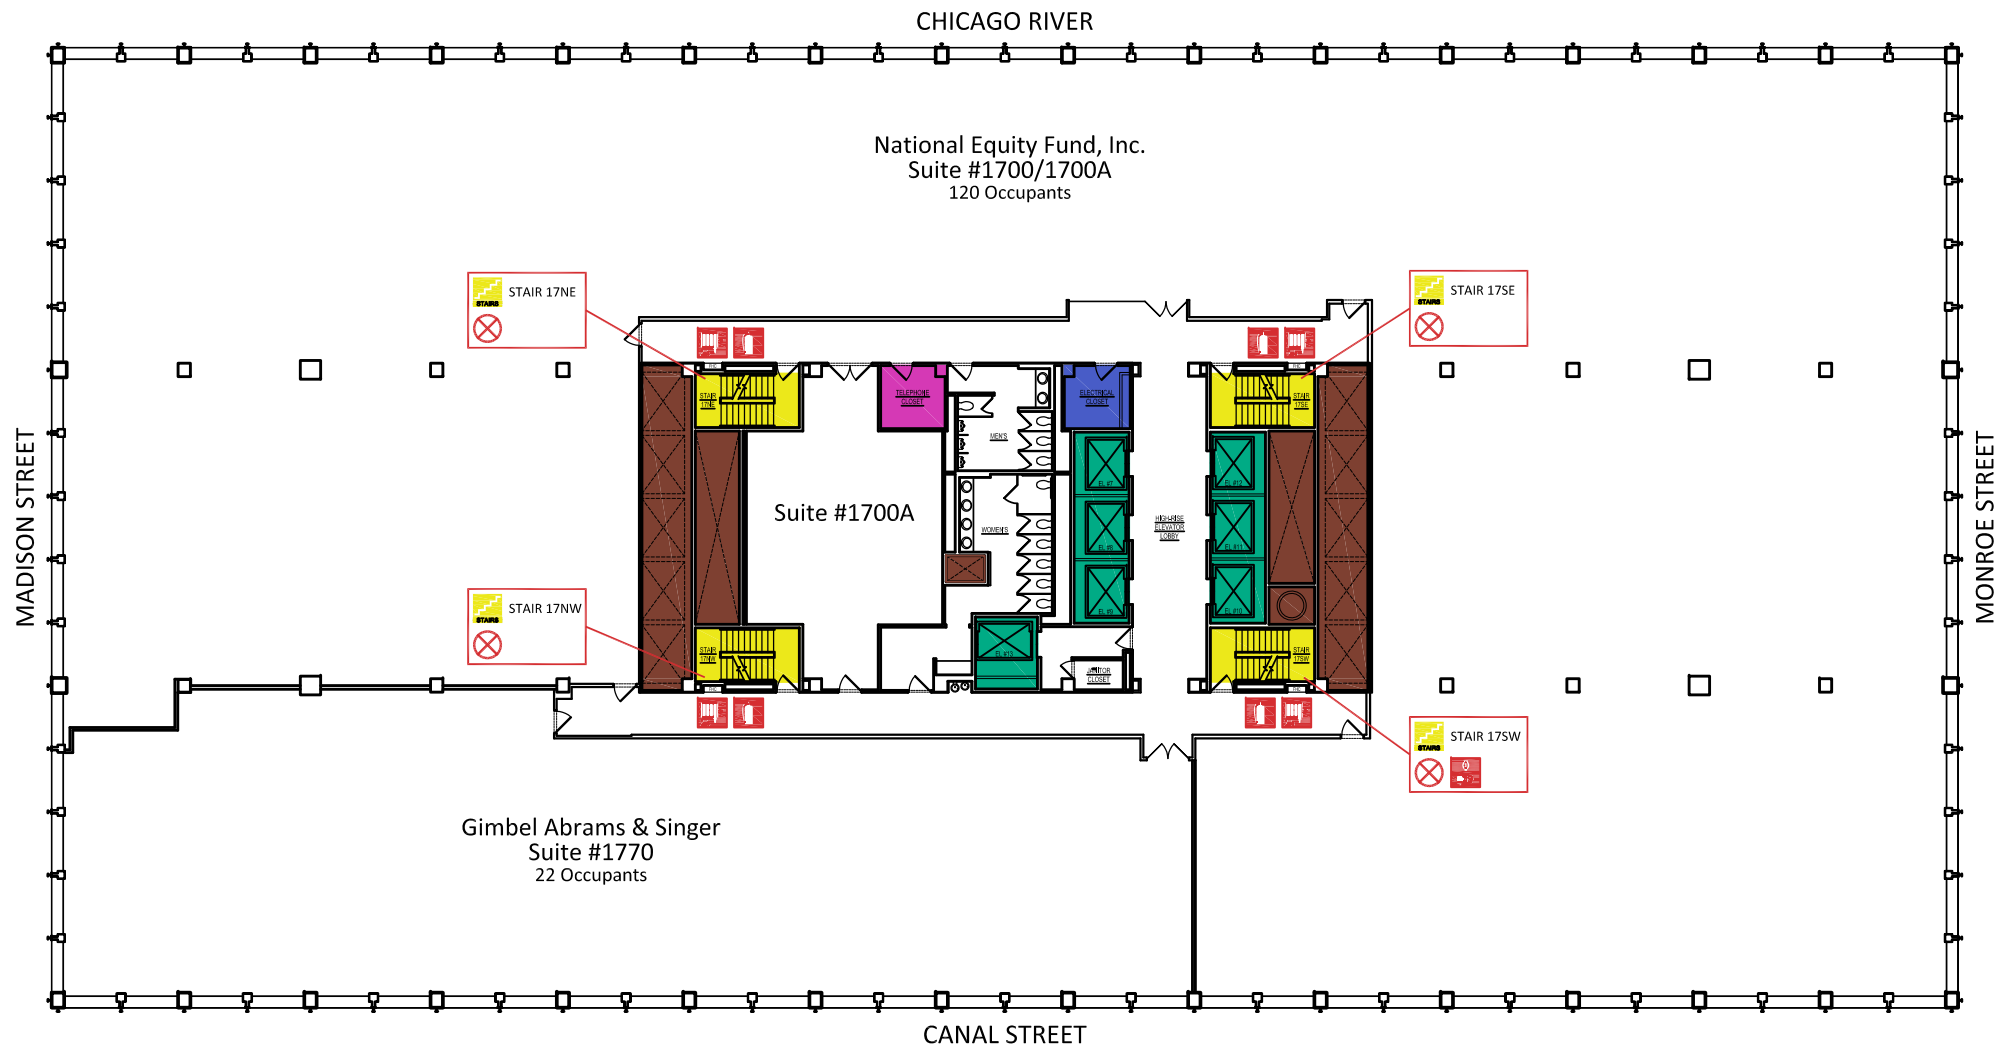

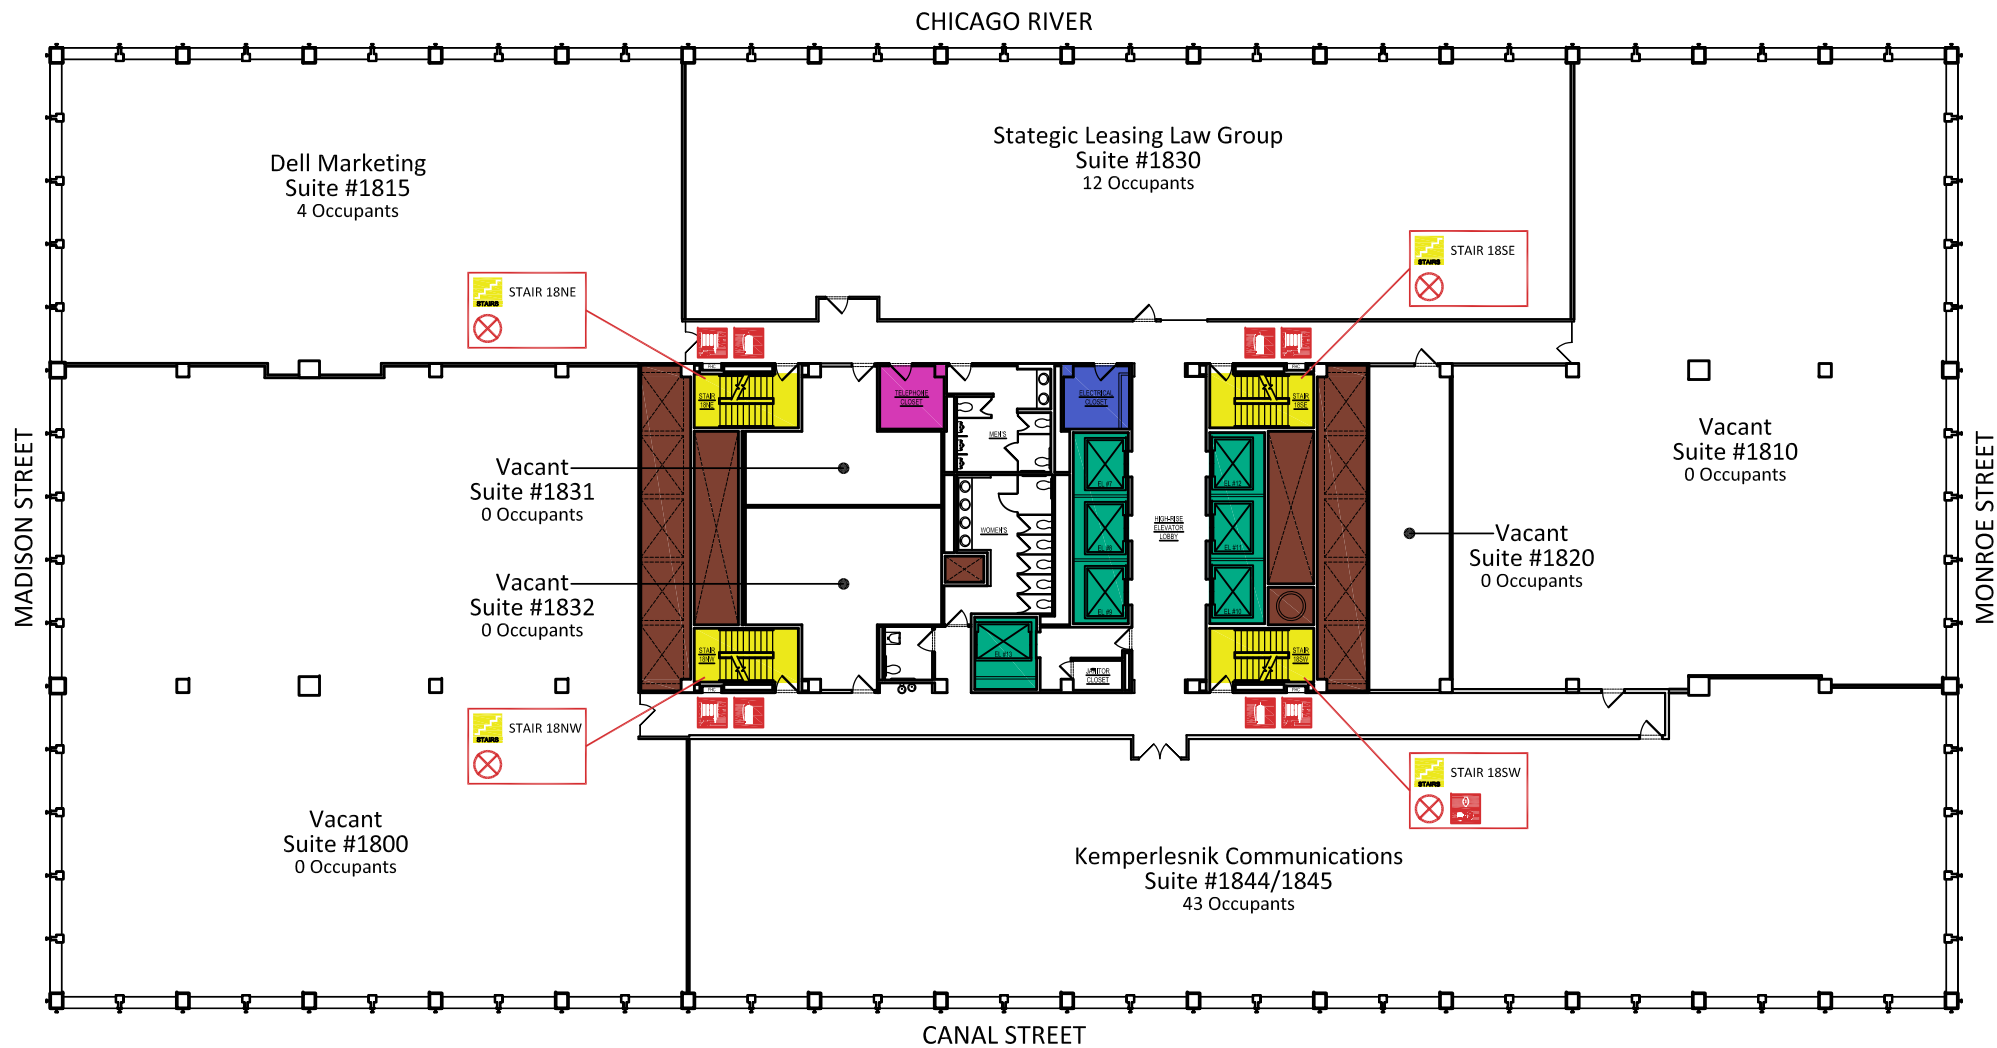

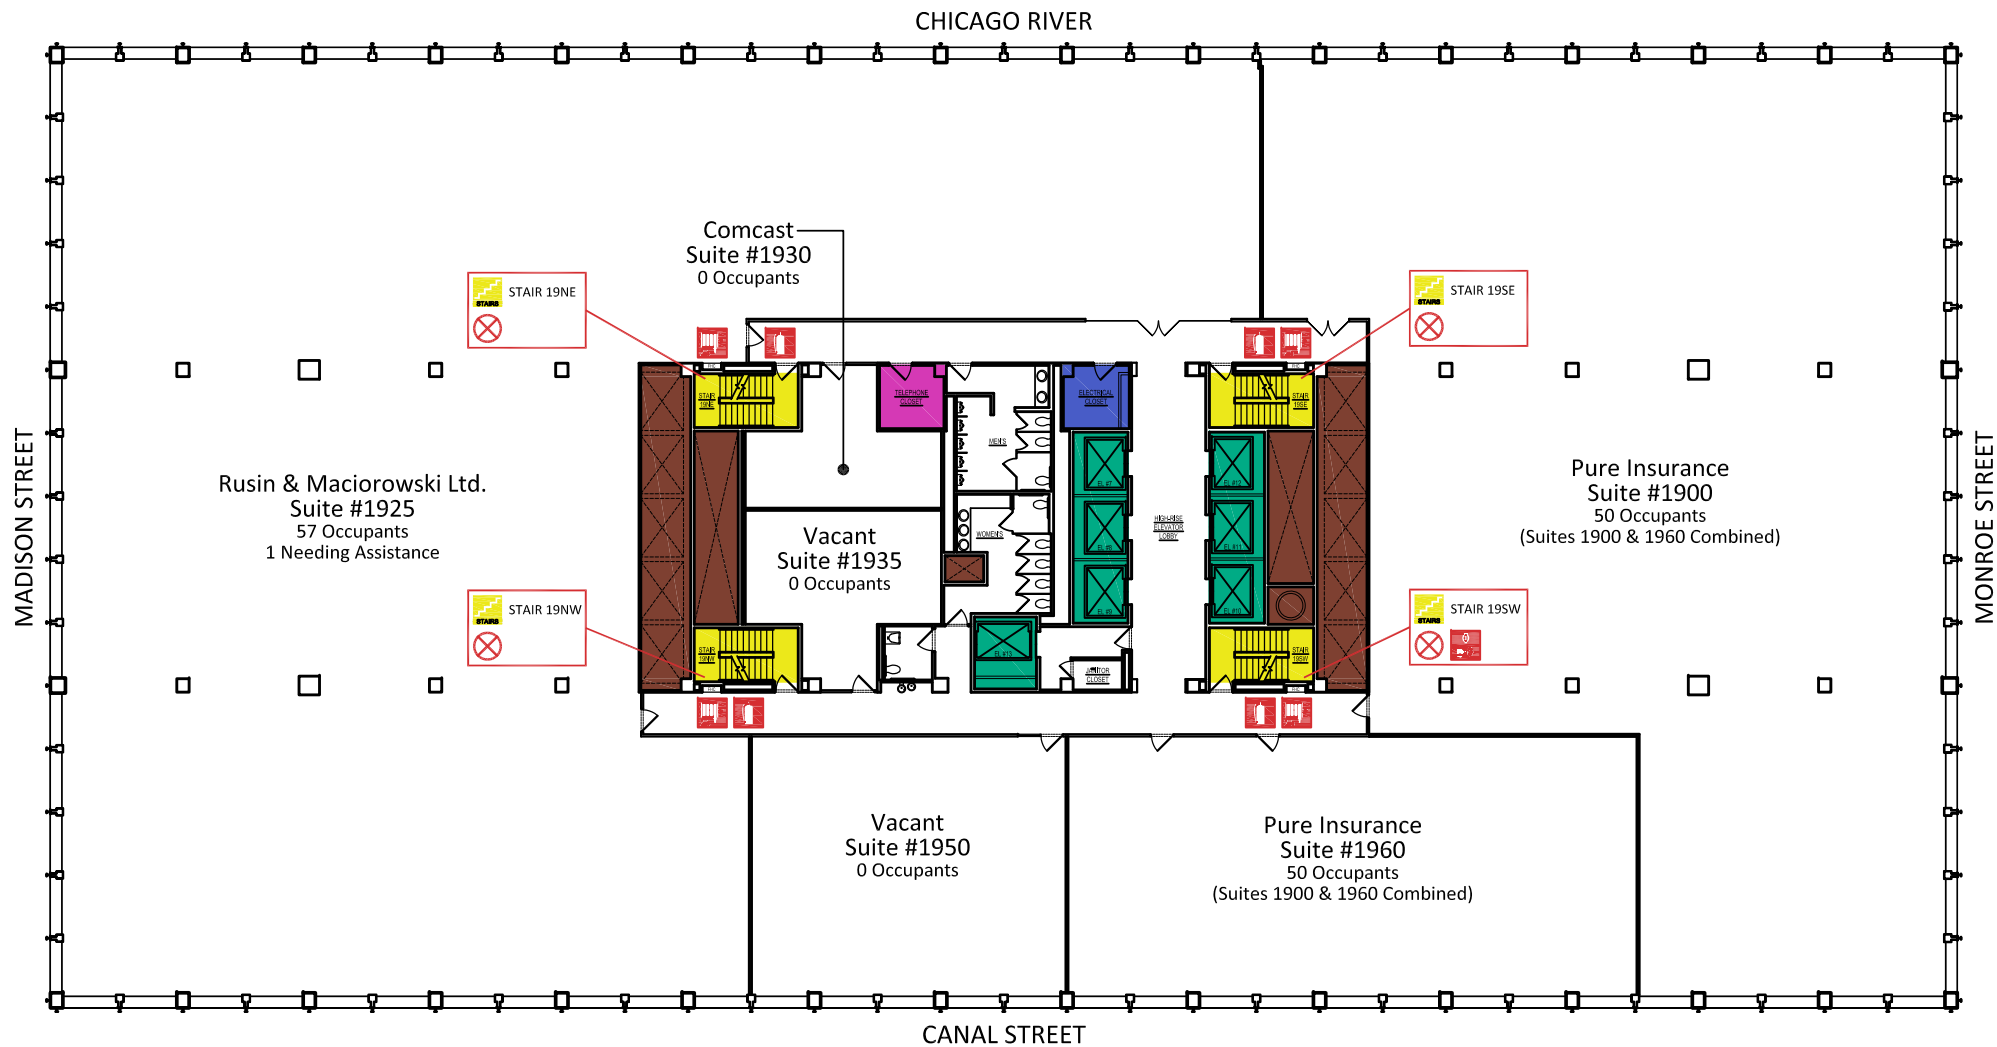

Belvedere Infrastructure LLC
Suite #2100
249 Occupants
(Suites 2000, 2020 & 2100 Combined)

The floor plan shows a central corridor area with four stairwells, each highlighted in yellow. Each stairwell is labeled with a red box containing a yellow staircase icon, a red 'X' in a circle, and the stairwell name: STAIR 21NE, STAIR 21SE, STAIR 21NW, and STAIR 21SW. Red lines connect these labels to the corresponding stairwells. Each stairwell has two red fire extinguisher icons and two red exit sign icons. The central area includes a pink 'RESTROOM' and a blue 'ELECTRICAL ROOM'. The plan is bounded by Madison Street, Monroe Street, and Canal Street.



10 S. RIVERSIDE PLAZA - CHICAGO, ILLINOIS

FLOOR 21 - OEMC FIRE PLAN

July 29, 2021

