





	ELEVATOR AVAILABLE		DEFIBRILLATOR (A.E.D.)		FIRE PUMP
	ELEVATOR NOT AVAILABLE		DOMESTIC WATER SHUTOFF		GAS SHUT OFF VALVE
	ELECTRICAL		ELECTRIC SHUTOFF		REFUGE AREA
	HAZARDOUS EQUIPMENT		EMERGENCY TELEPHONE		SIAMESE/FIRE DEPT. CONNECTION
	SMOKE TOWER		FIRE ALARM ANNUNCIATOR		SPRINKLER CONTROL VALVE
	STAIRWELL		FIRE EXTINGUISHER		STANDPIPE/RISER
	TELEPHONE		1-1/2" FIRE HOSE CONNECTION		STAIRWELL
	VERTICAL OPENINGS		2-1/2" FIRE HOSE CONNECTION		VOICE CONTROL PANEL

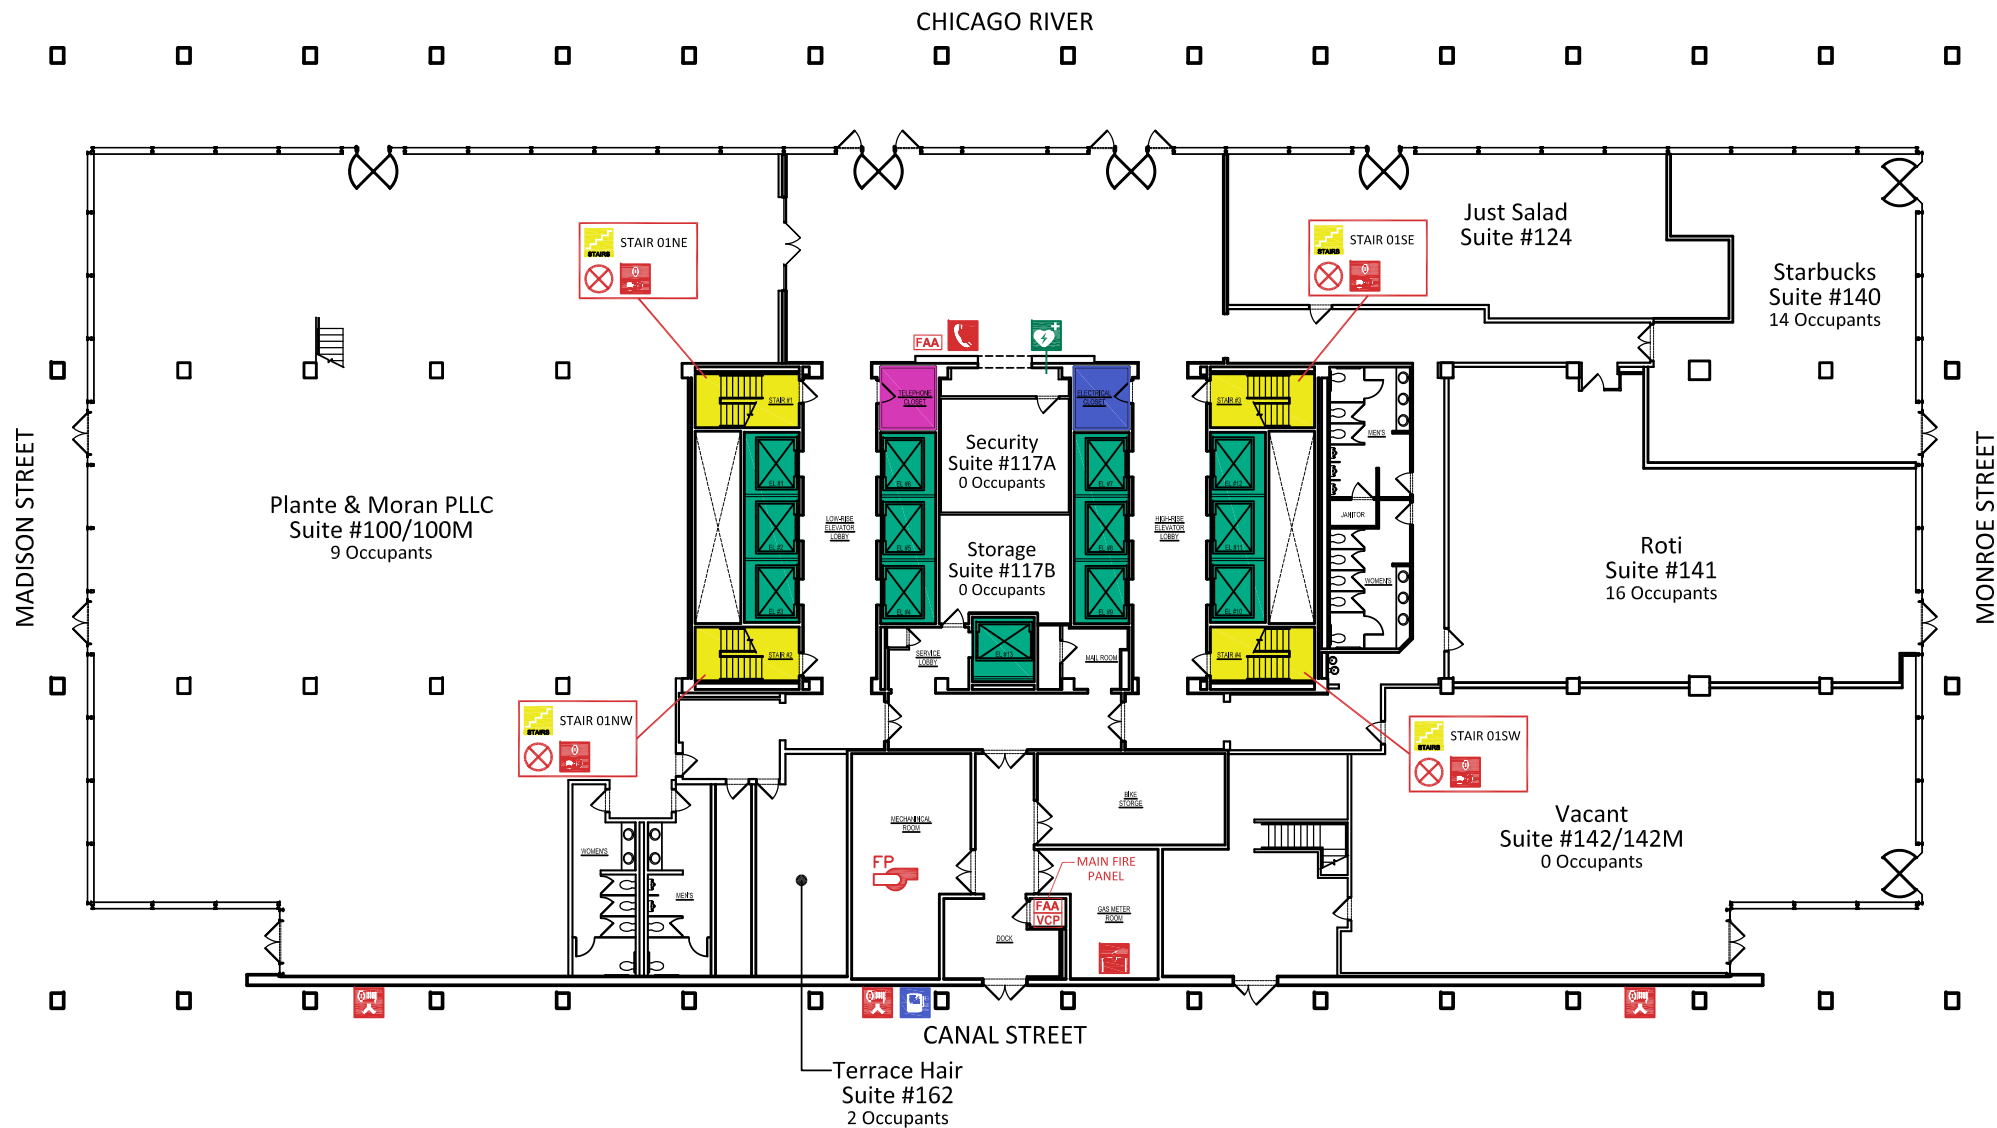


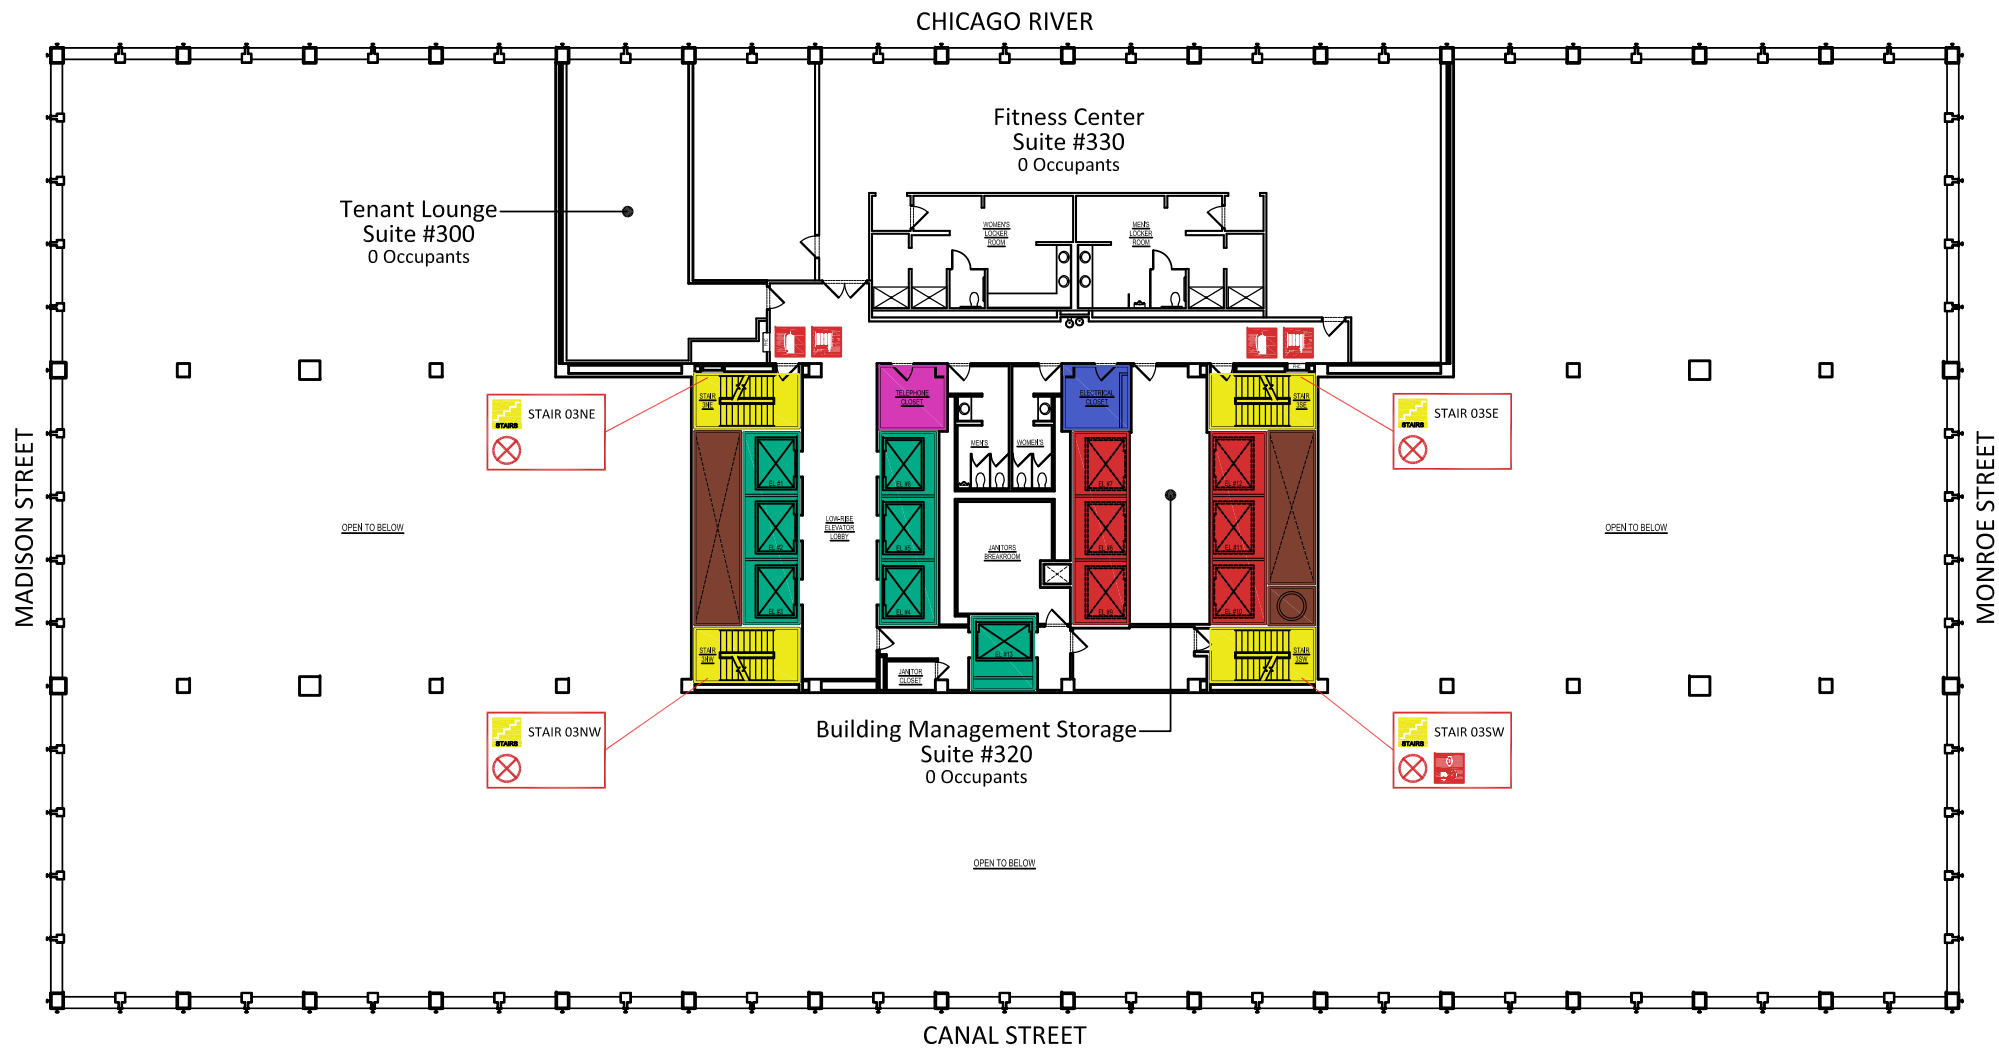


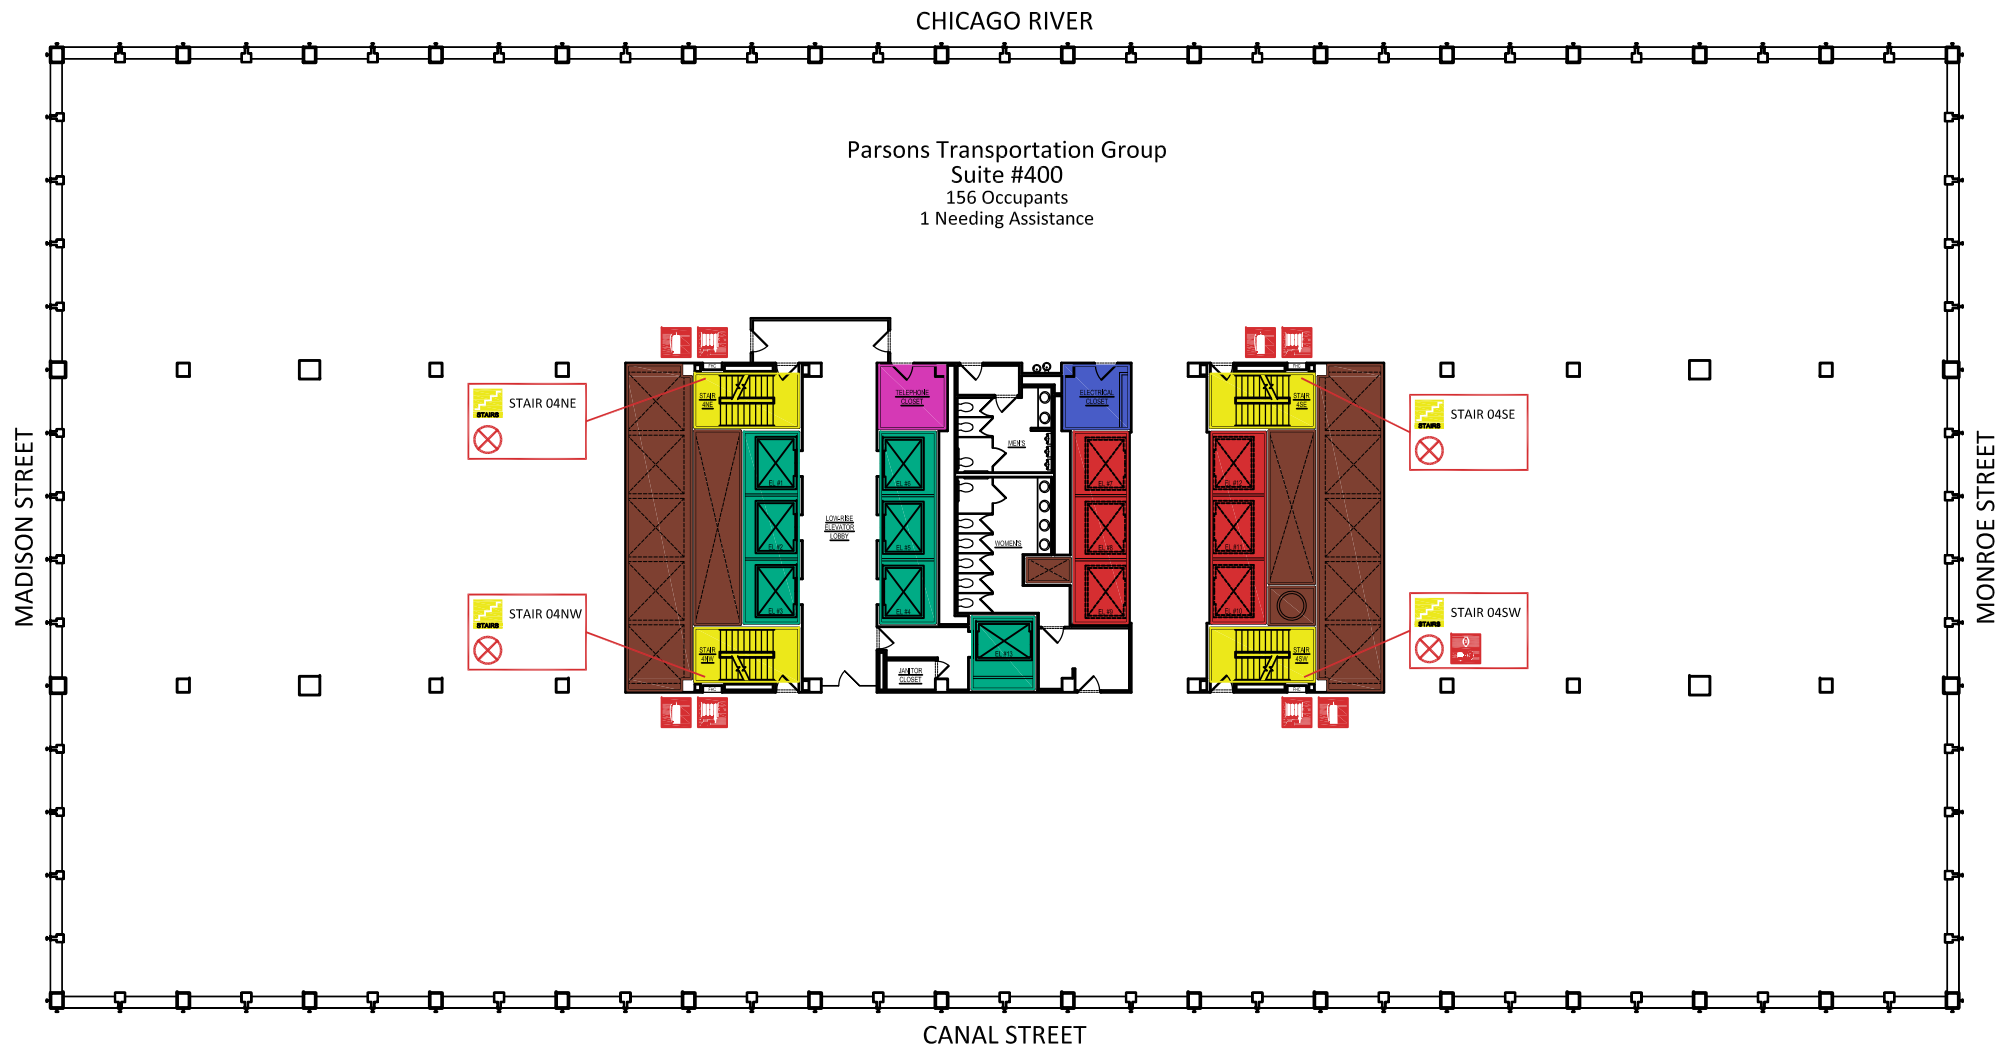

E*Trade Financial Corporation
Suite #500
276 Occupants

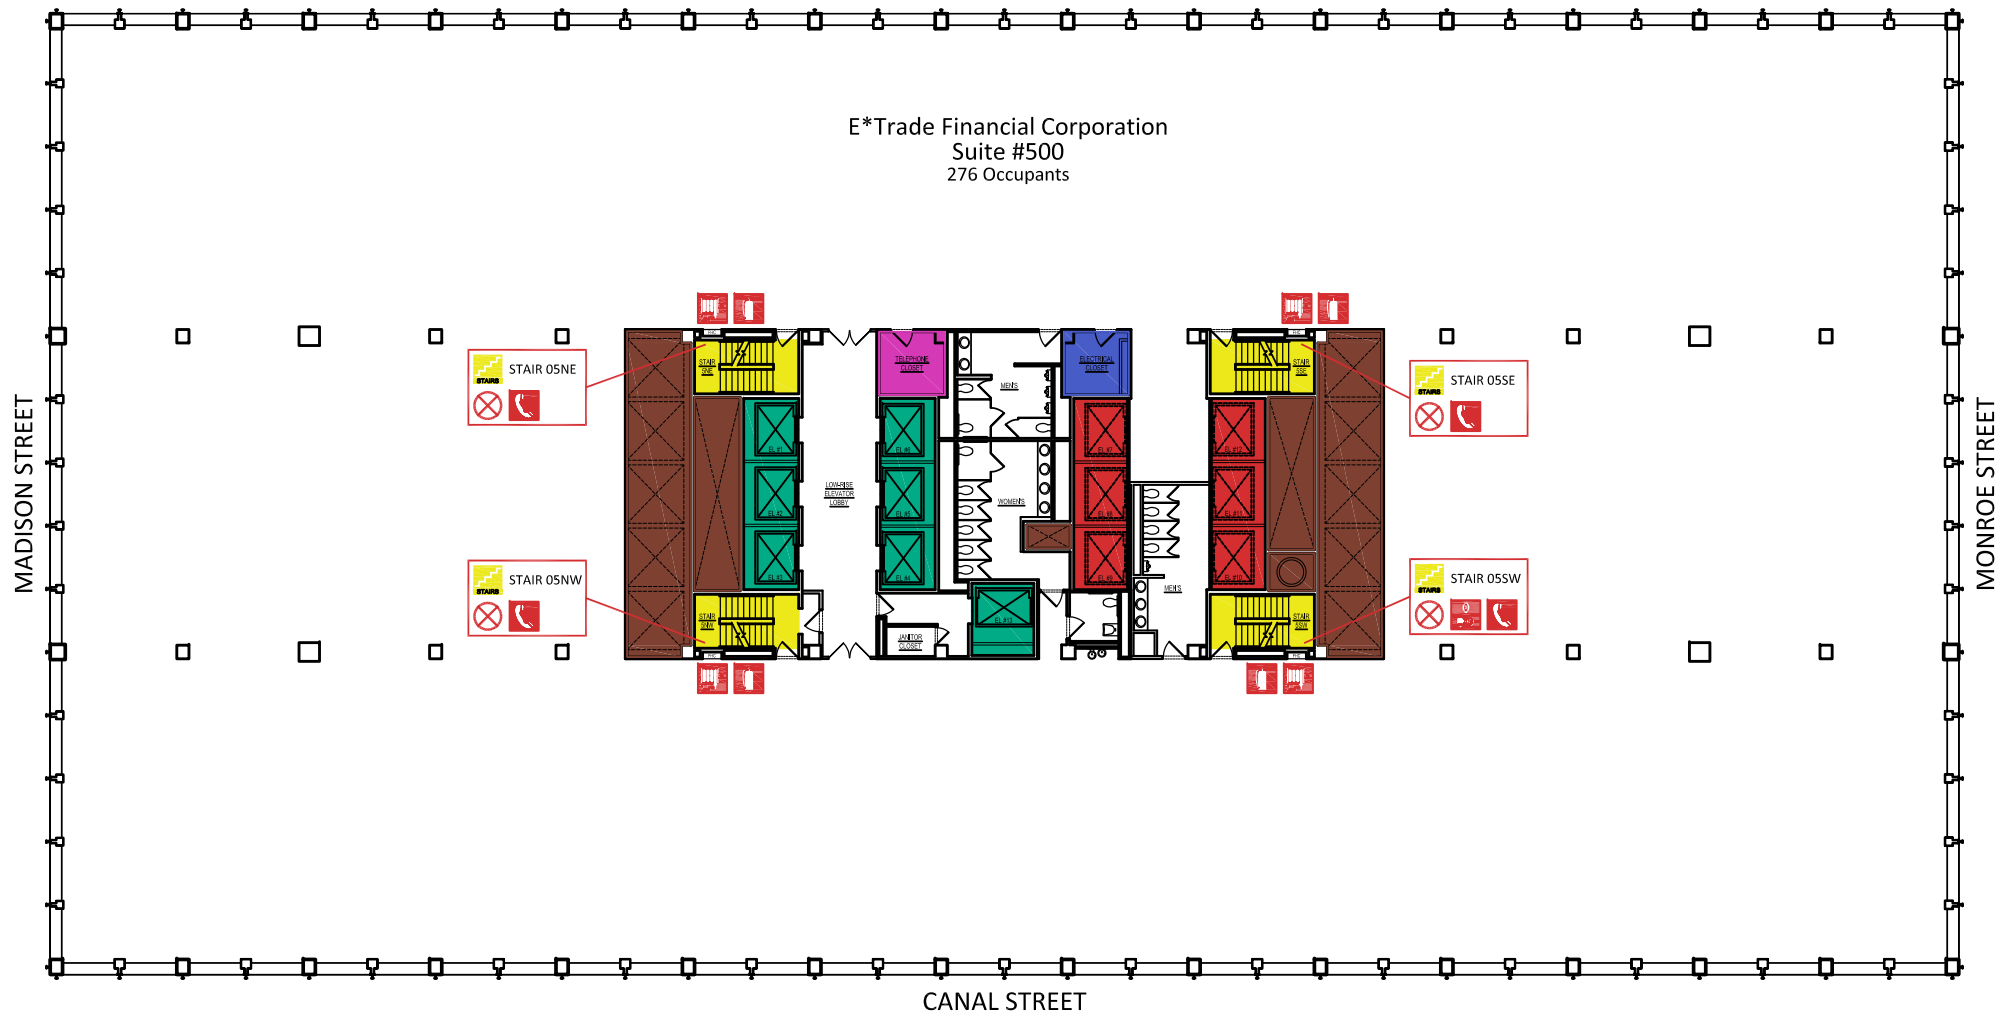

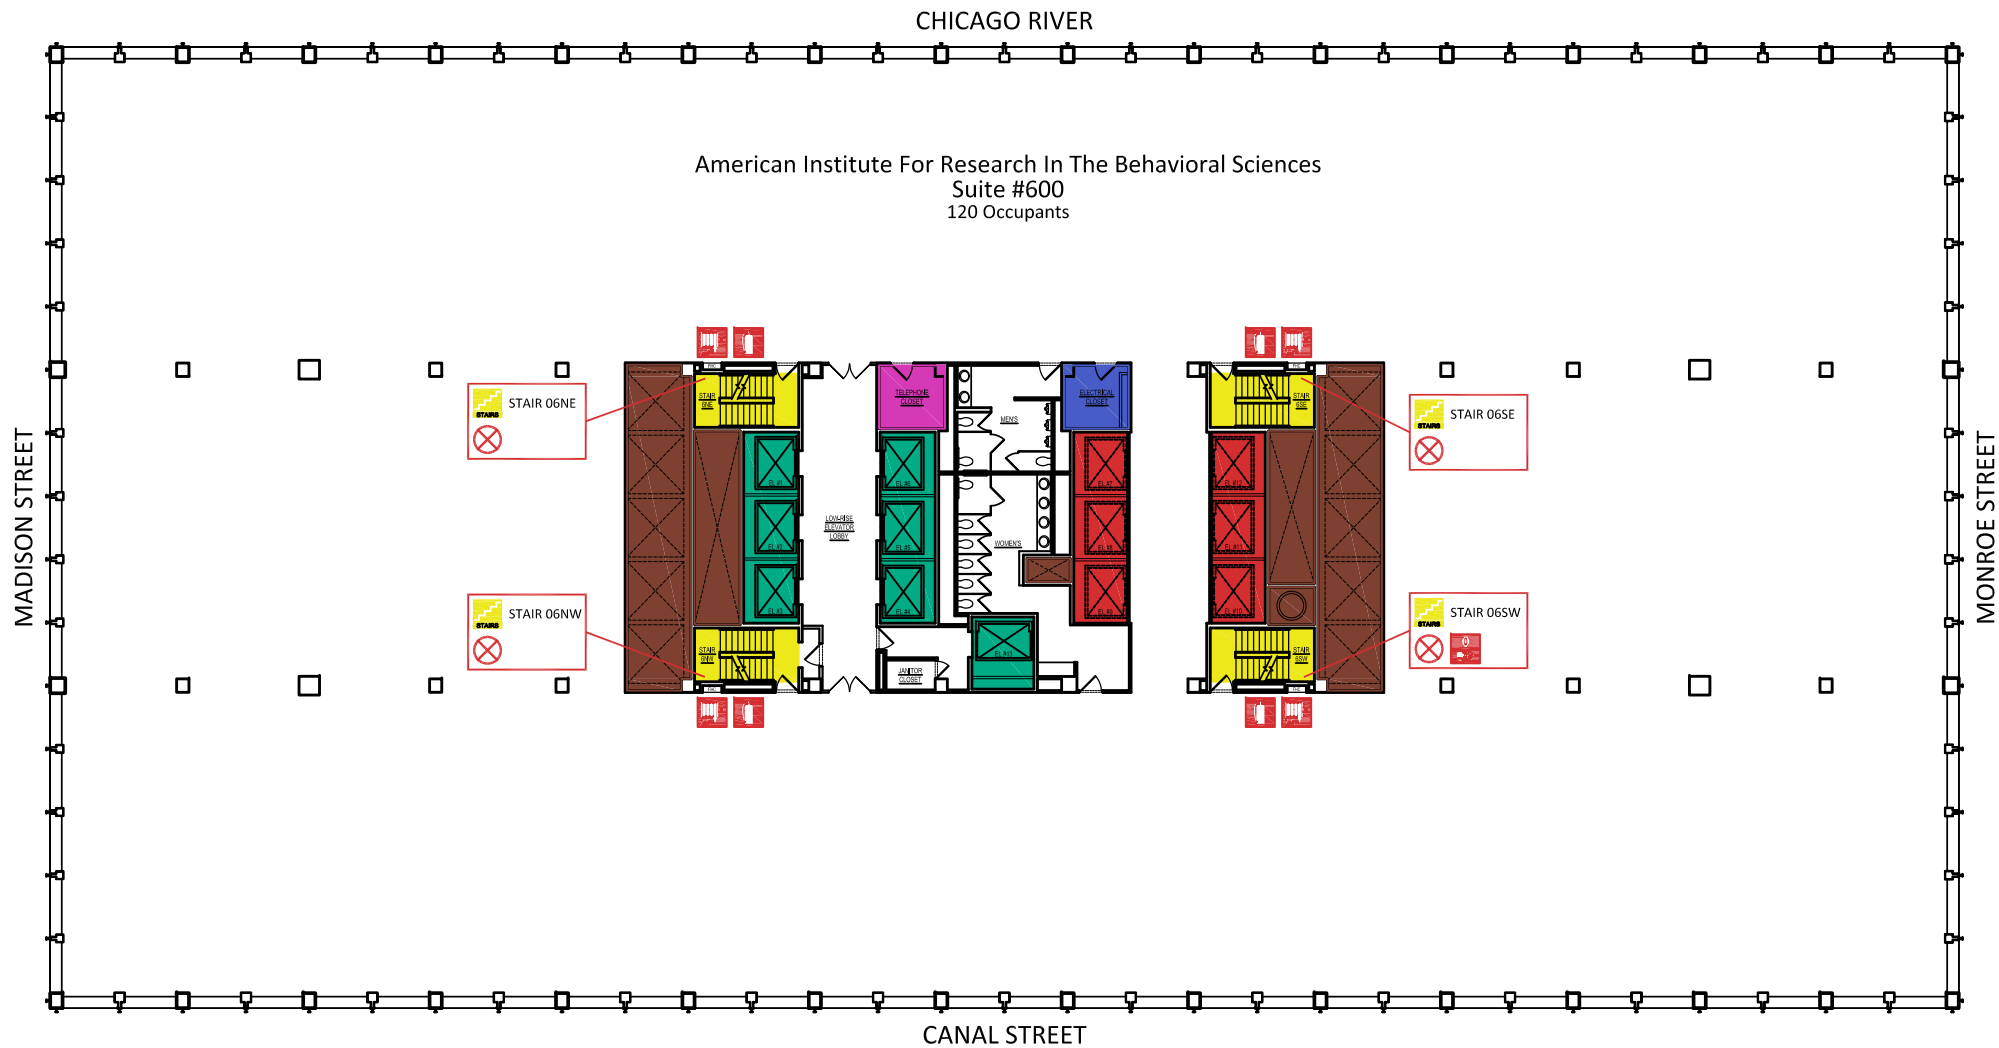

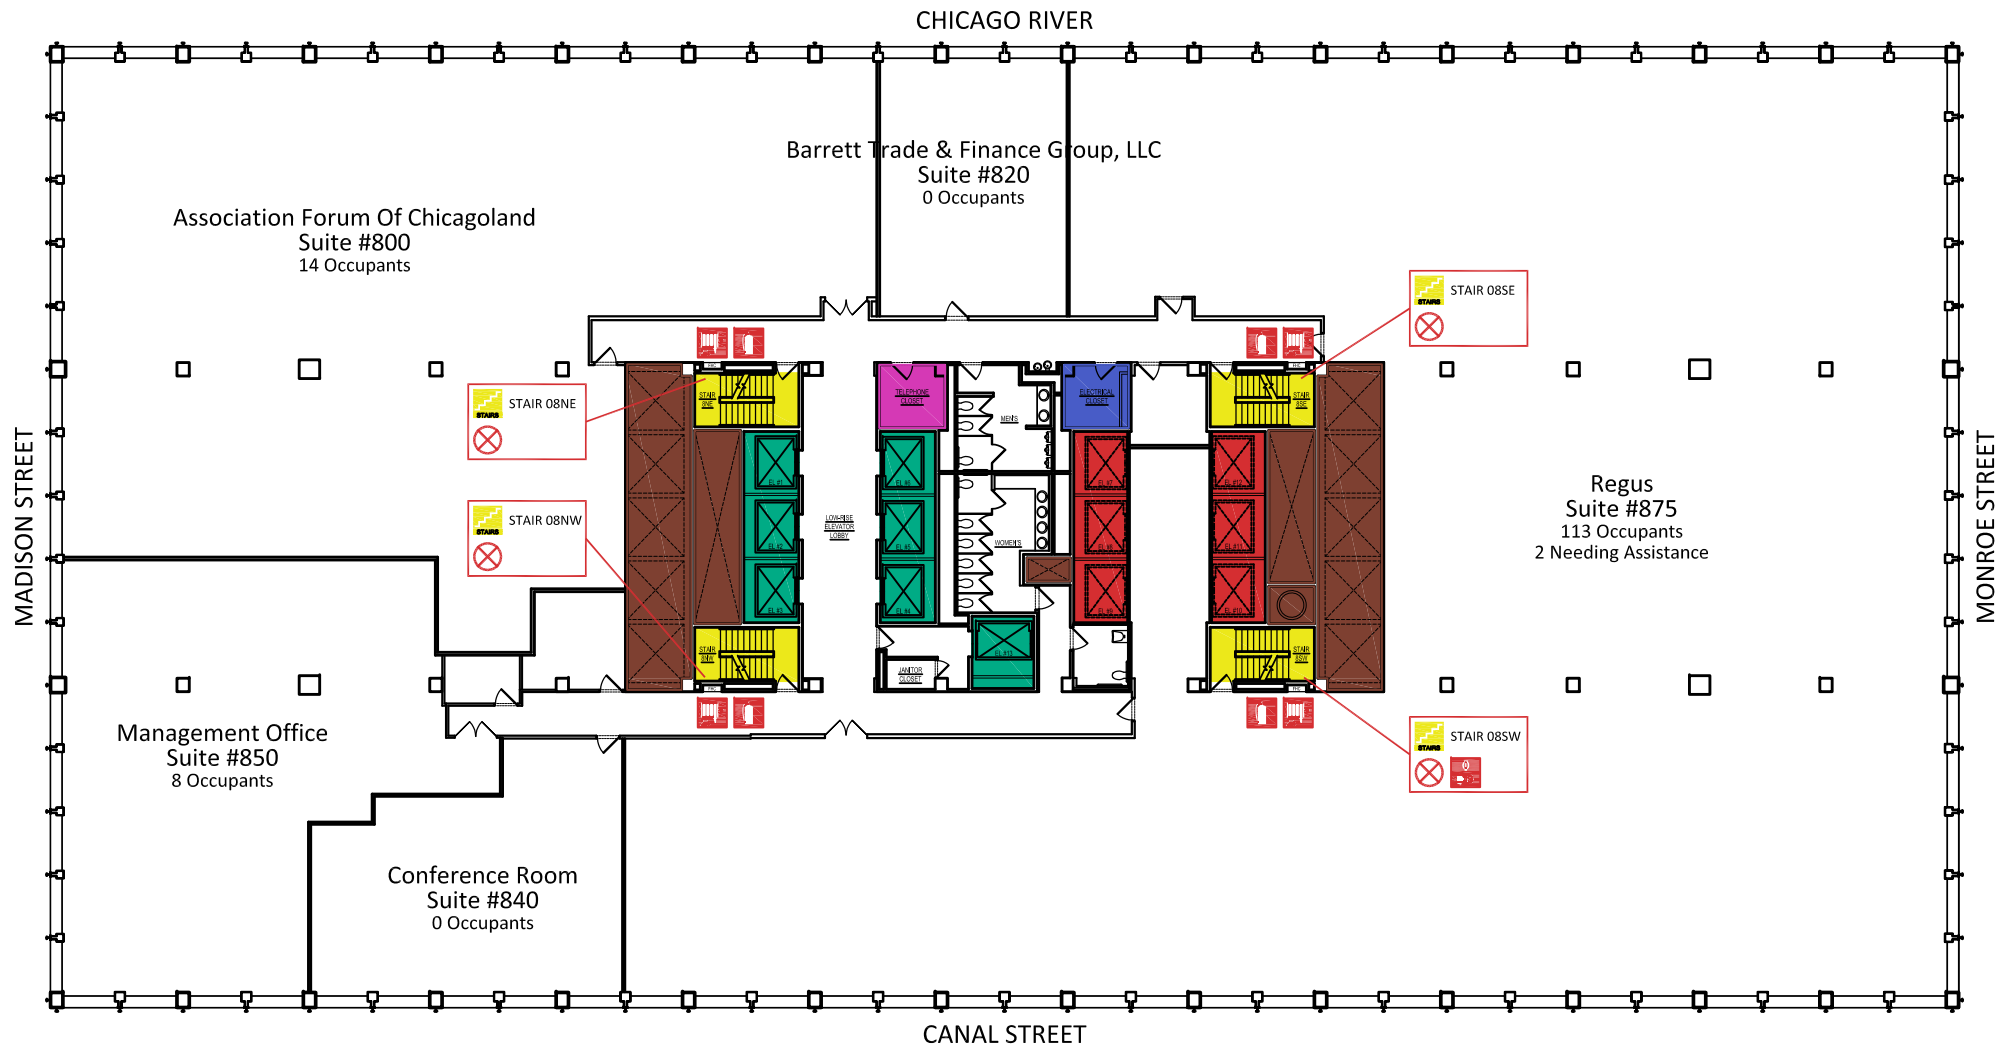

Plante & Moran PLLC
Suite #900
450 Occupants
(Suites 750, 900 & 1000 Combined)

MADISON STREET

MONROE STREET

CANAL STREET

STAIR 09NE

STAIR 09SE

STAIR 09NW

STAIR 09SW

LOUNGE

RECEPTION

OFFICE

CONFERENCE

RESTROOM

STAIR 09NE

STAIR 09SE

STAIR 09NW

STAIR 09SW

LOUNGE

RECEPTION


OFFICE


CONFERENCE


RESTROOM





December 19, 2019

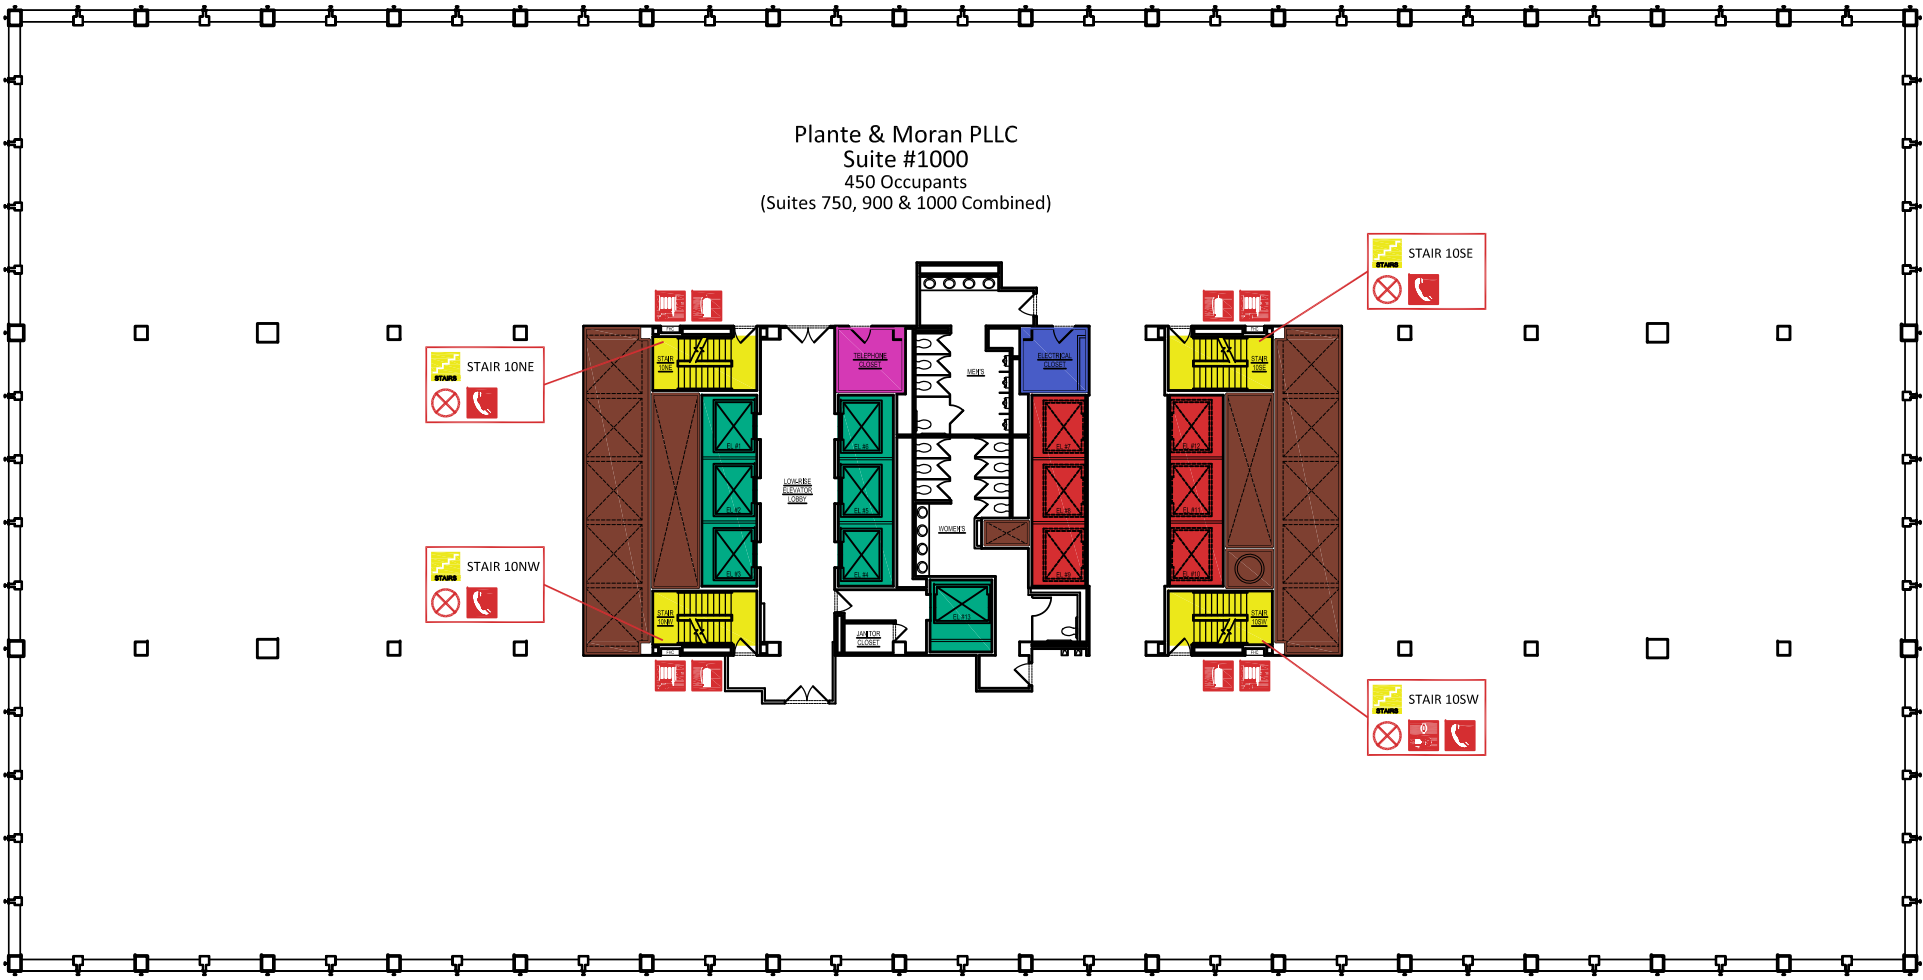
[illegible][illegible][illegible][illegible][illegible]

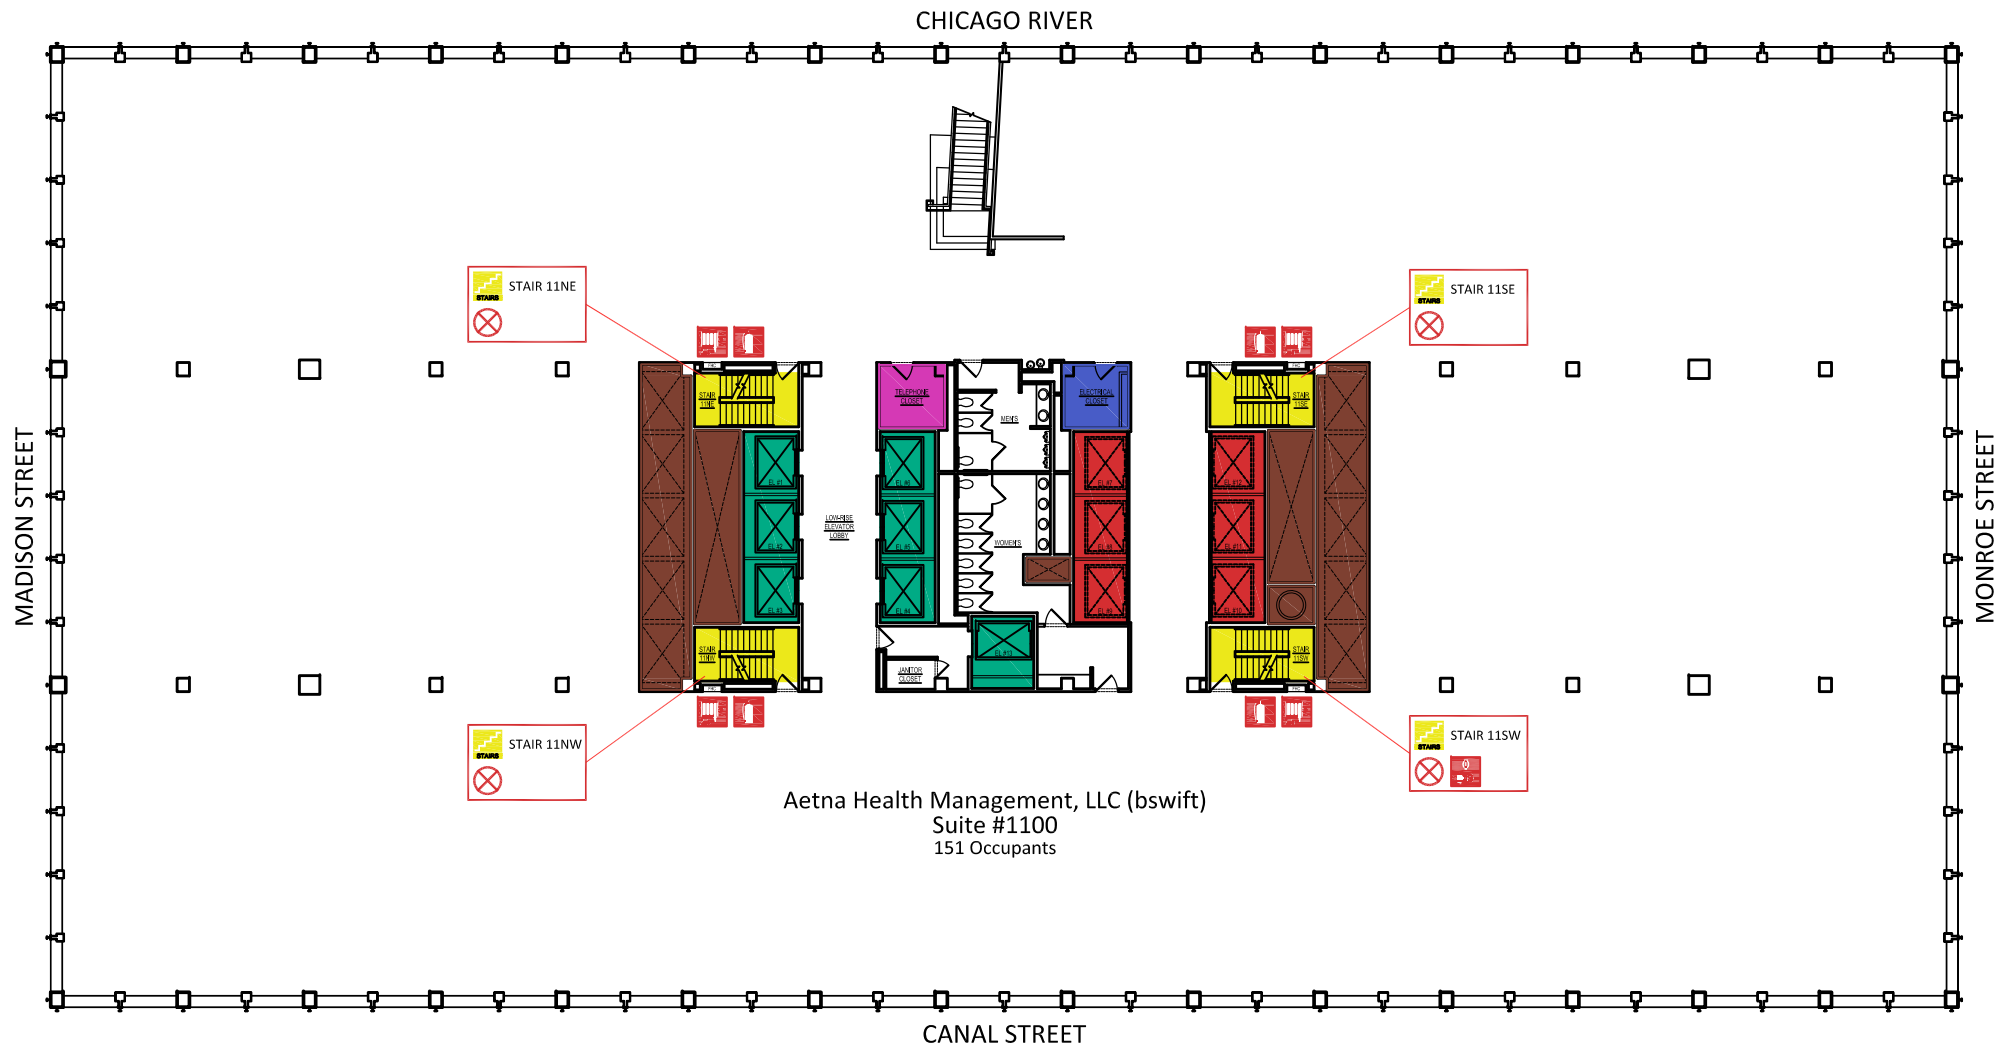

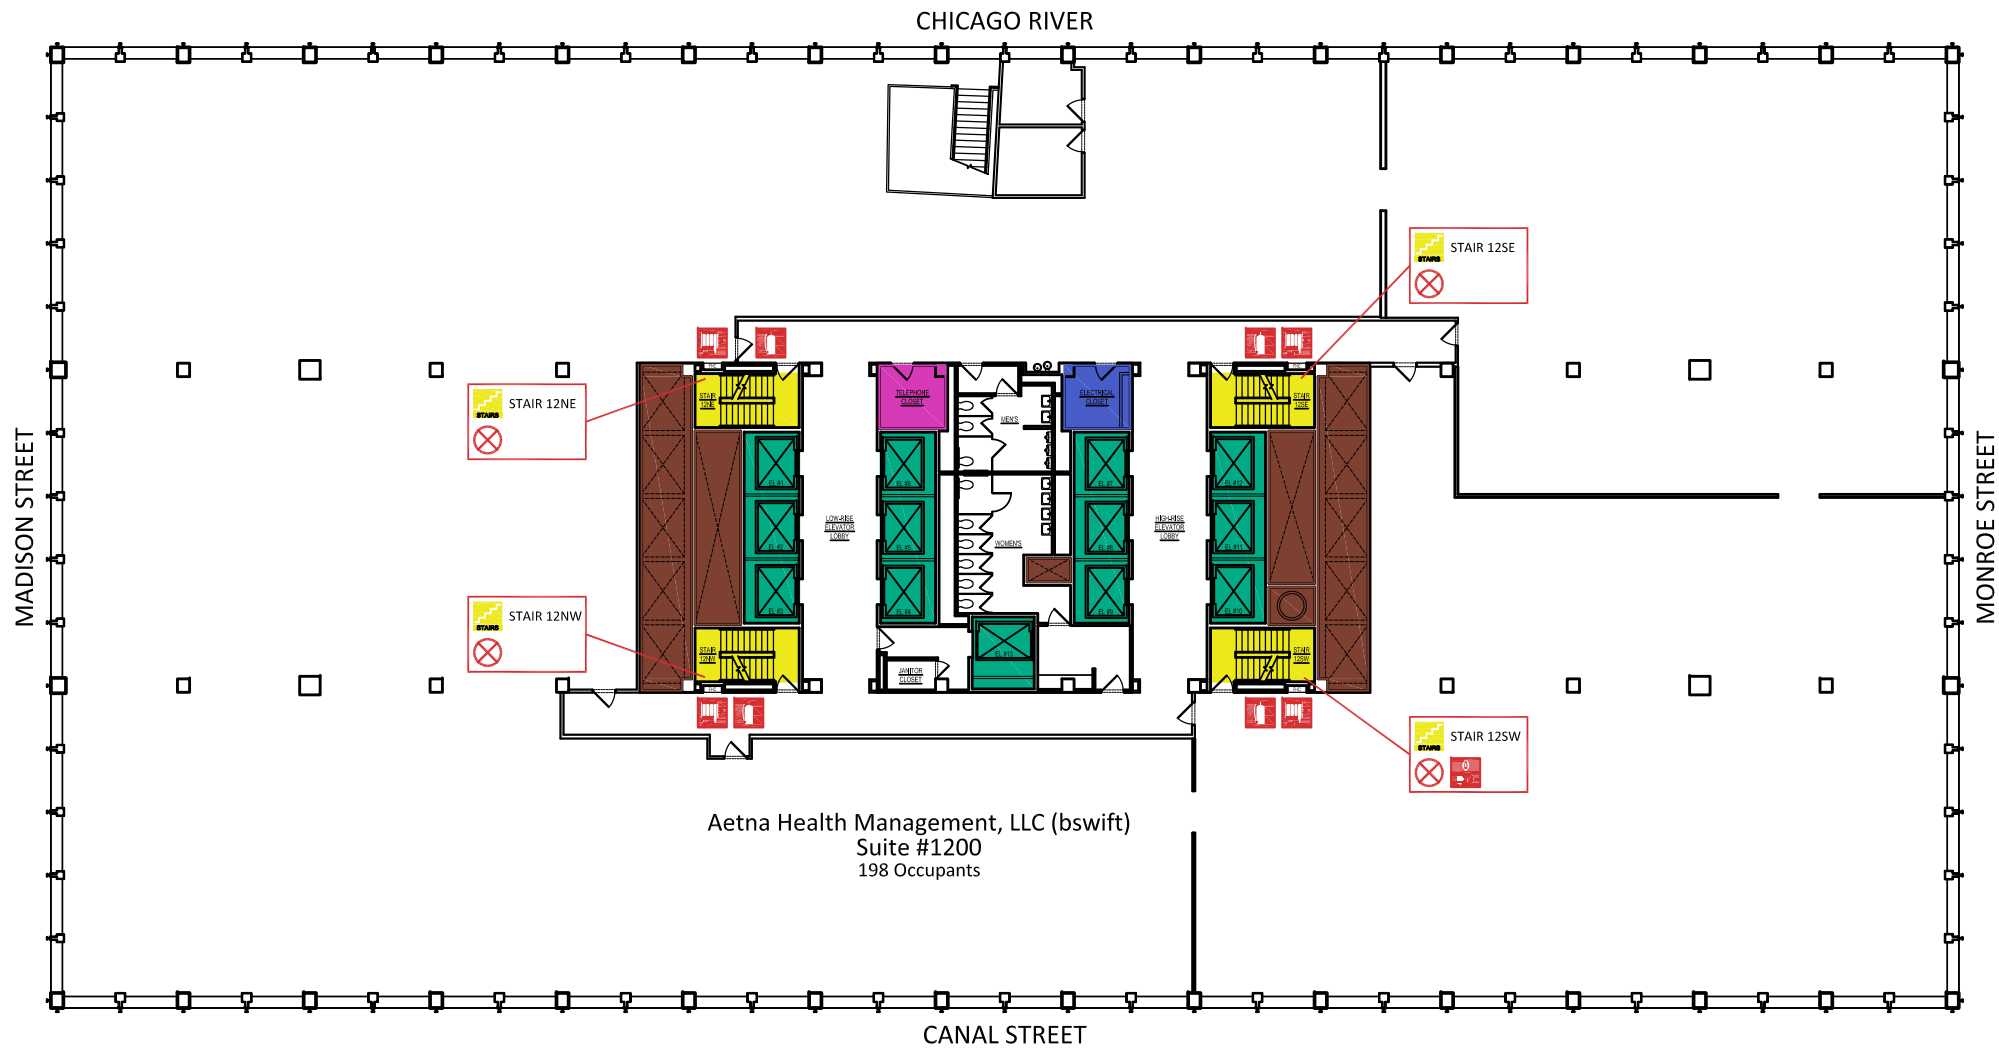

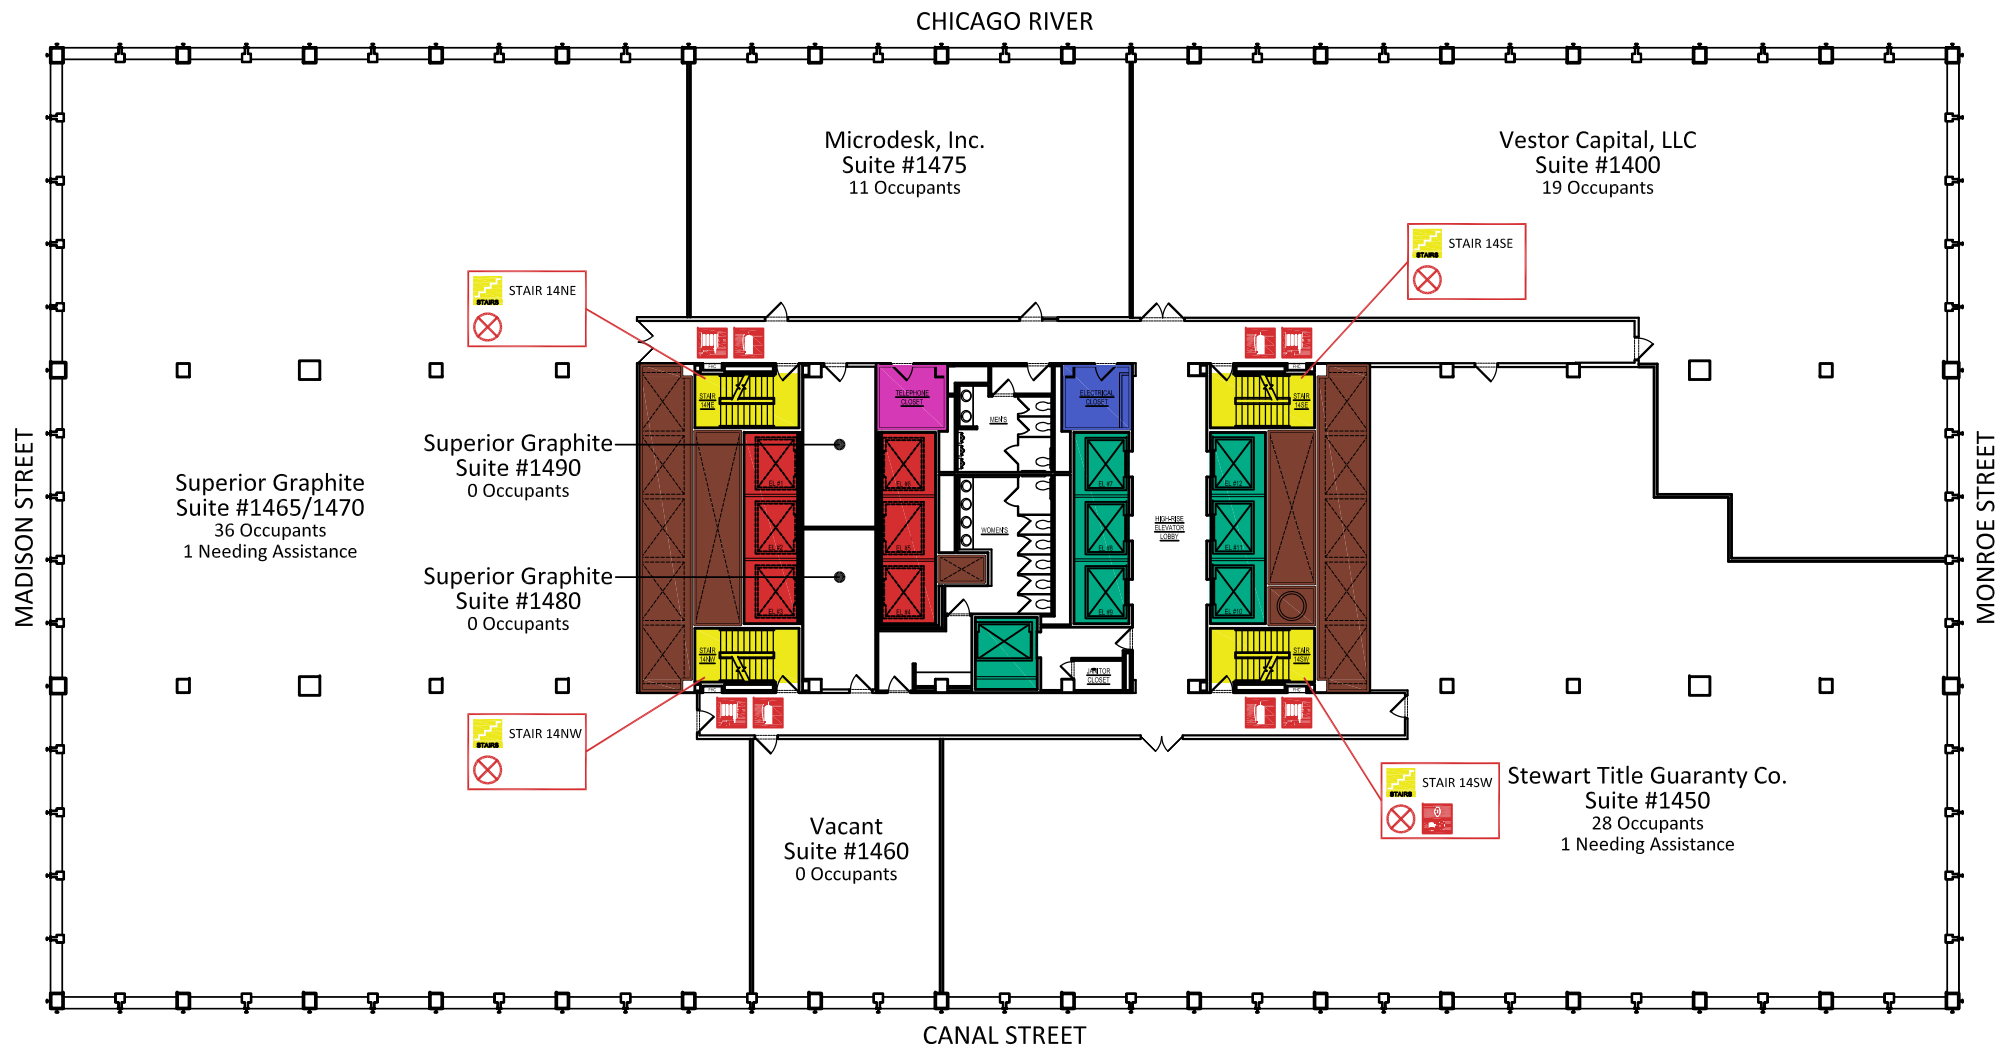

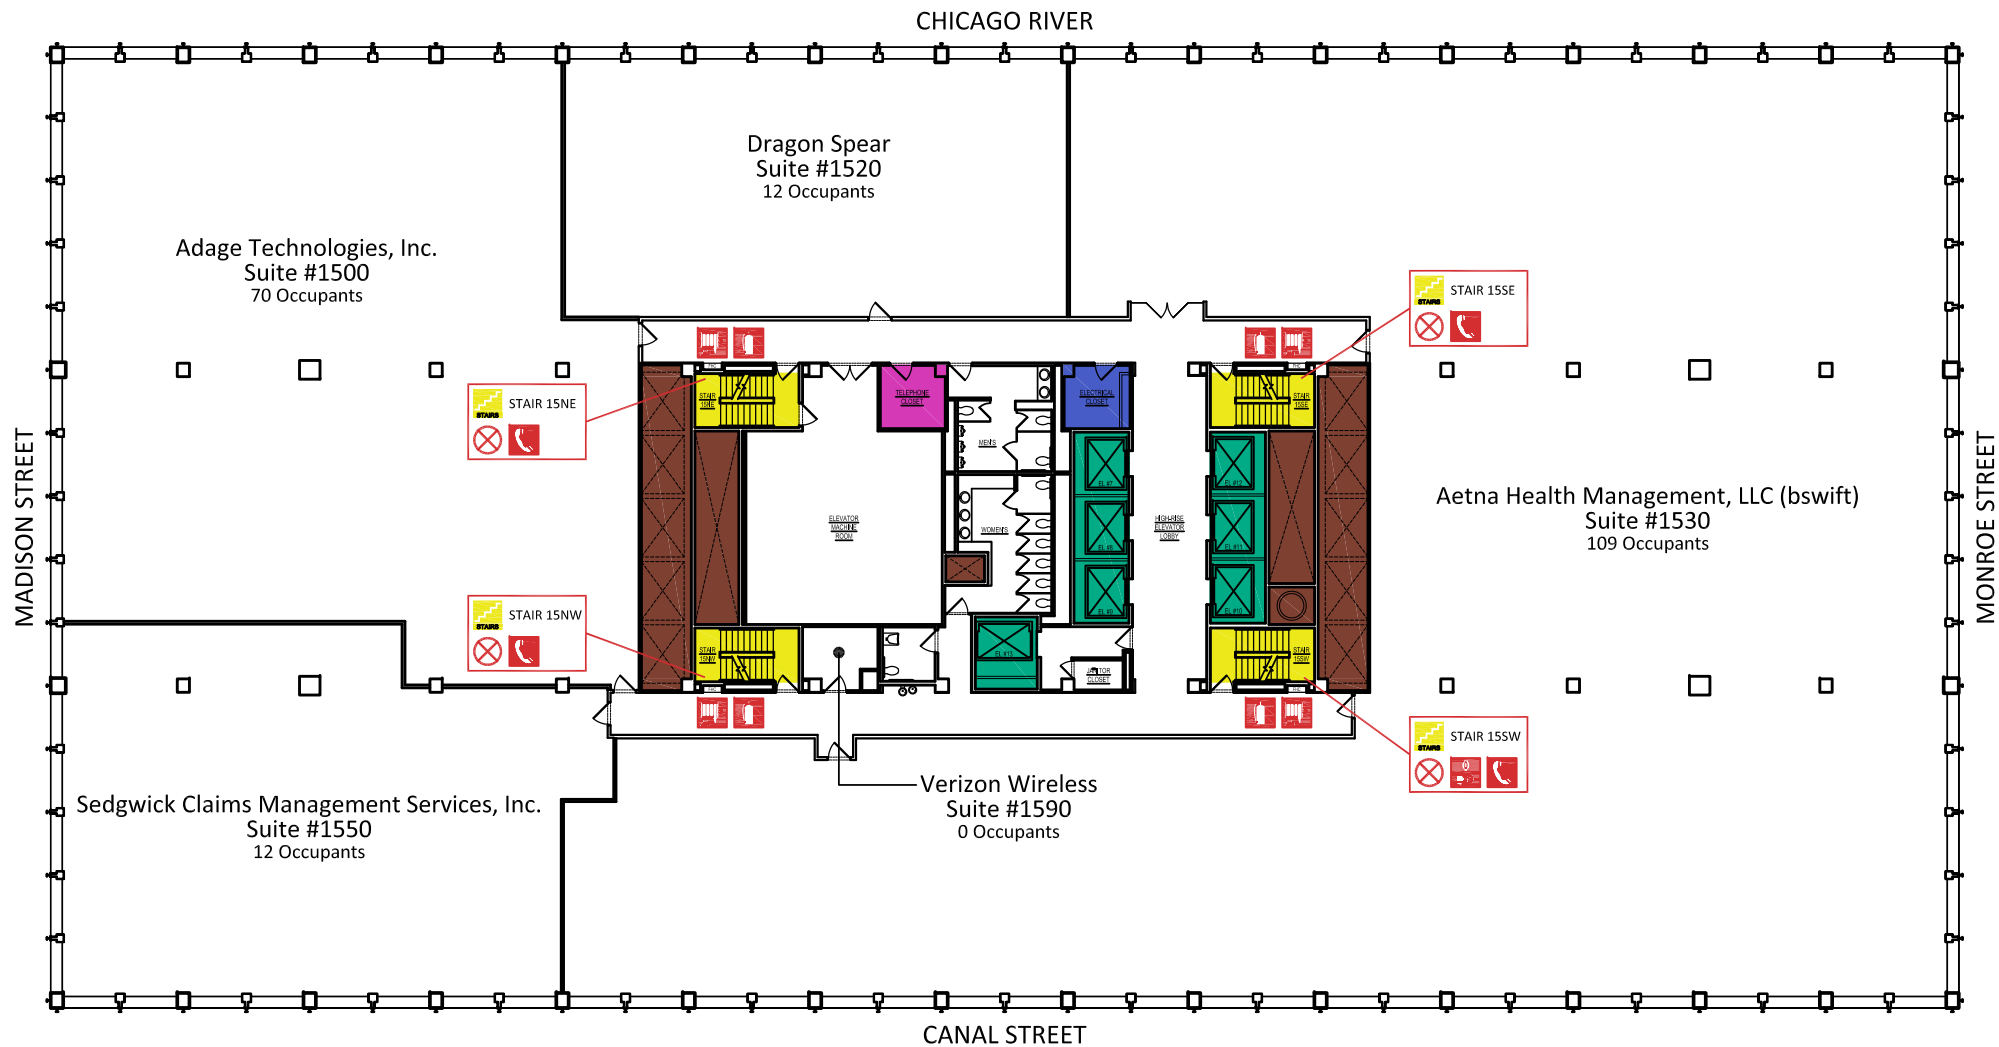

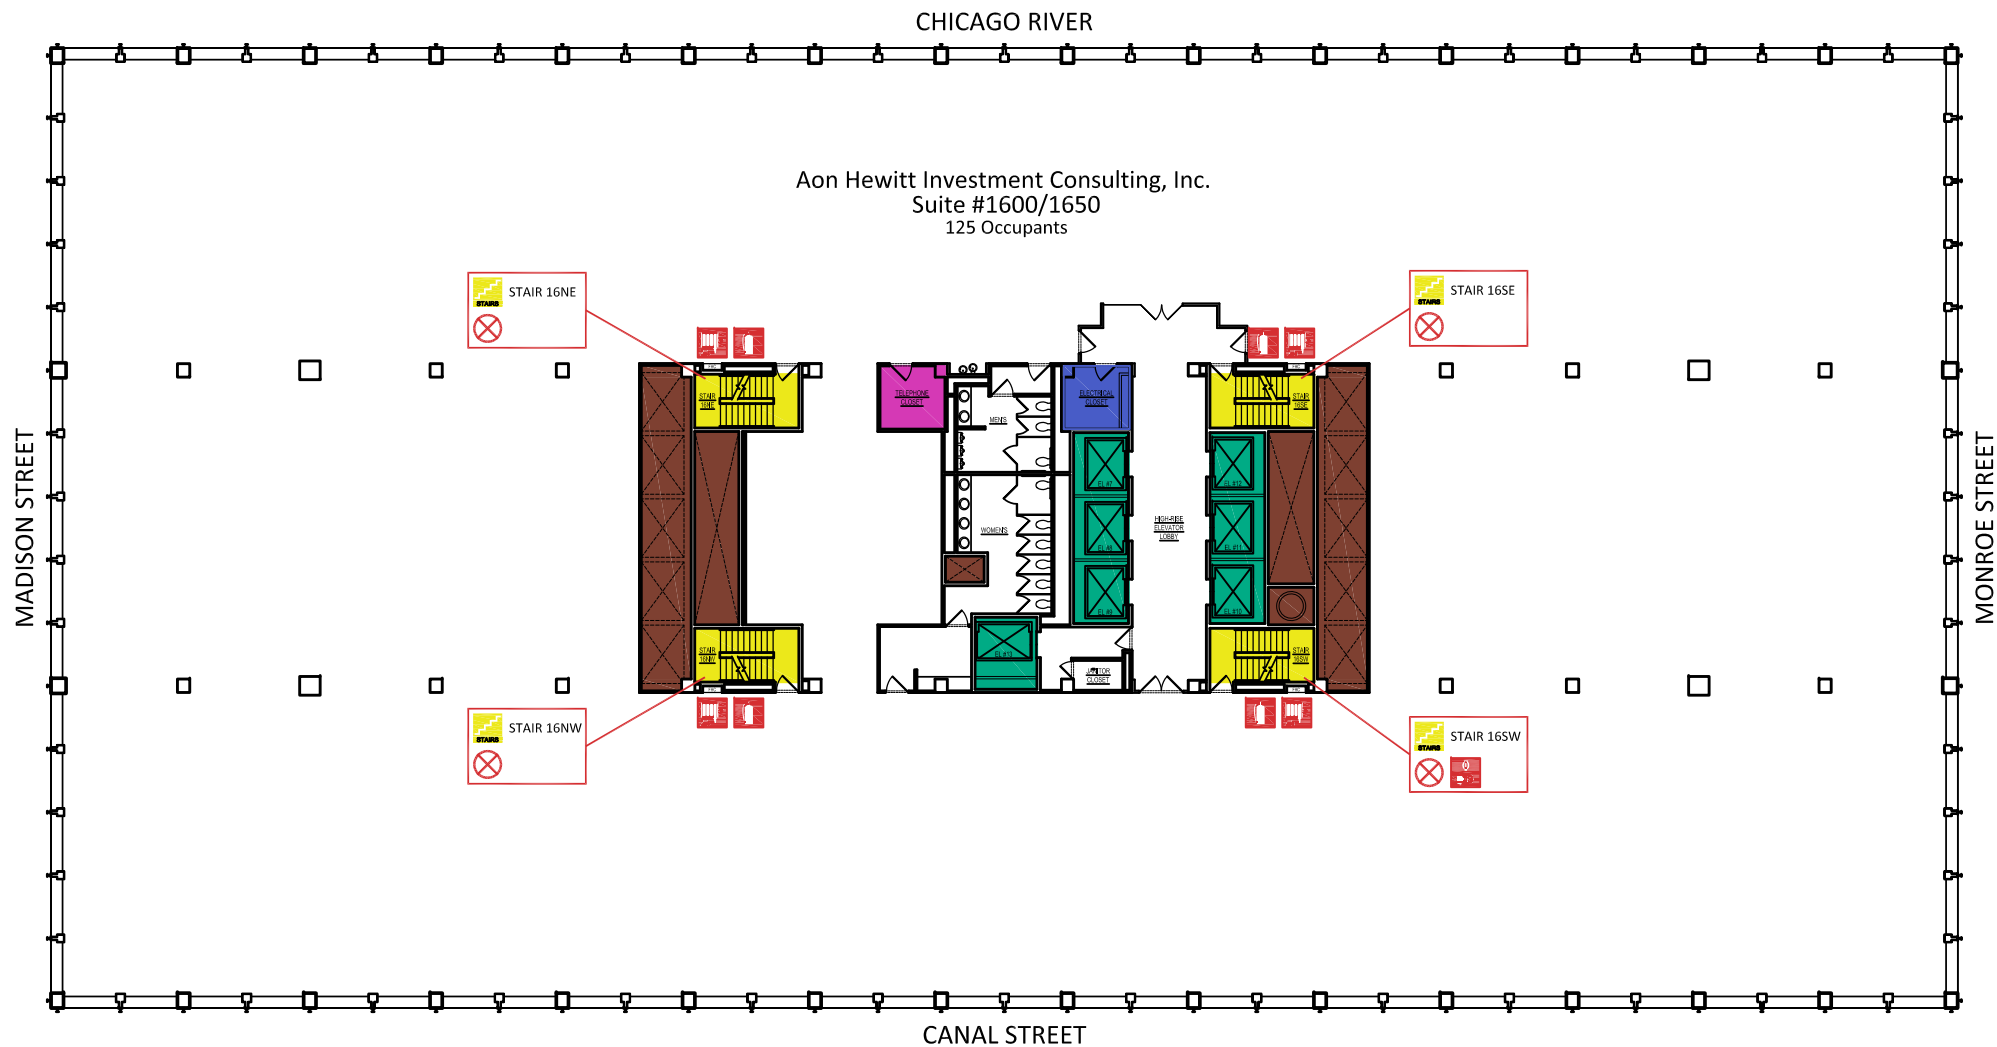

National Equity Fund, Inc.
Suite #1700/1700A
120 Occupants

Suite #1700A

Gimbel Abrams & Singer
Suite #1770
22 Occupants

STAIR 17NE

STAIR 17NW

STAIR 17SE

STAIR 17SW

CANAL STREET

MADISON STREET

MONROE STREET



