


The floor plan of the 11th floor of the Riverside Building is shown, bounded by Monroe Street to the west, Adams Street to the east, and Canal Street to the south. The plan includes several suites and utility areas:

- Pret A Manger Suite #110**: Located in the northwest corner.
- Protein Bar Suite #112**: 16 Occupants, located south of Suite #110.
- Boston Balckies Suite #120/120M**: 45 Occupants, located in the southwest corner.
- Riverside Newsstand Suite #115**: Located in the north central area.
- Bld. Stg. Suite #169**: 0 Occupants, located in the center.
- Vacant Suite #100**: 0 Occupants, located in the east central area.
- Stairs**: Stairs 1NE, 1NW, and 1SW are marked with red 'X' icons, indicating they are not to be used for evacuation.
- Utility Areas**: A Fire Pump Room, Main Fire Panel, and various storage rooms (e.g., Mail Storage, Bulk Storage) are located in the south central area.




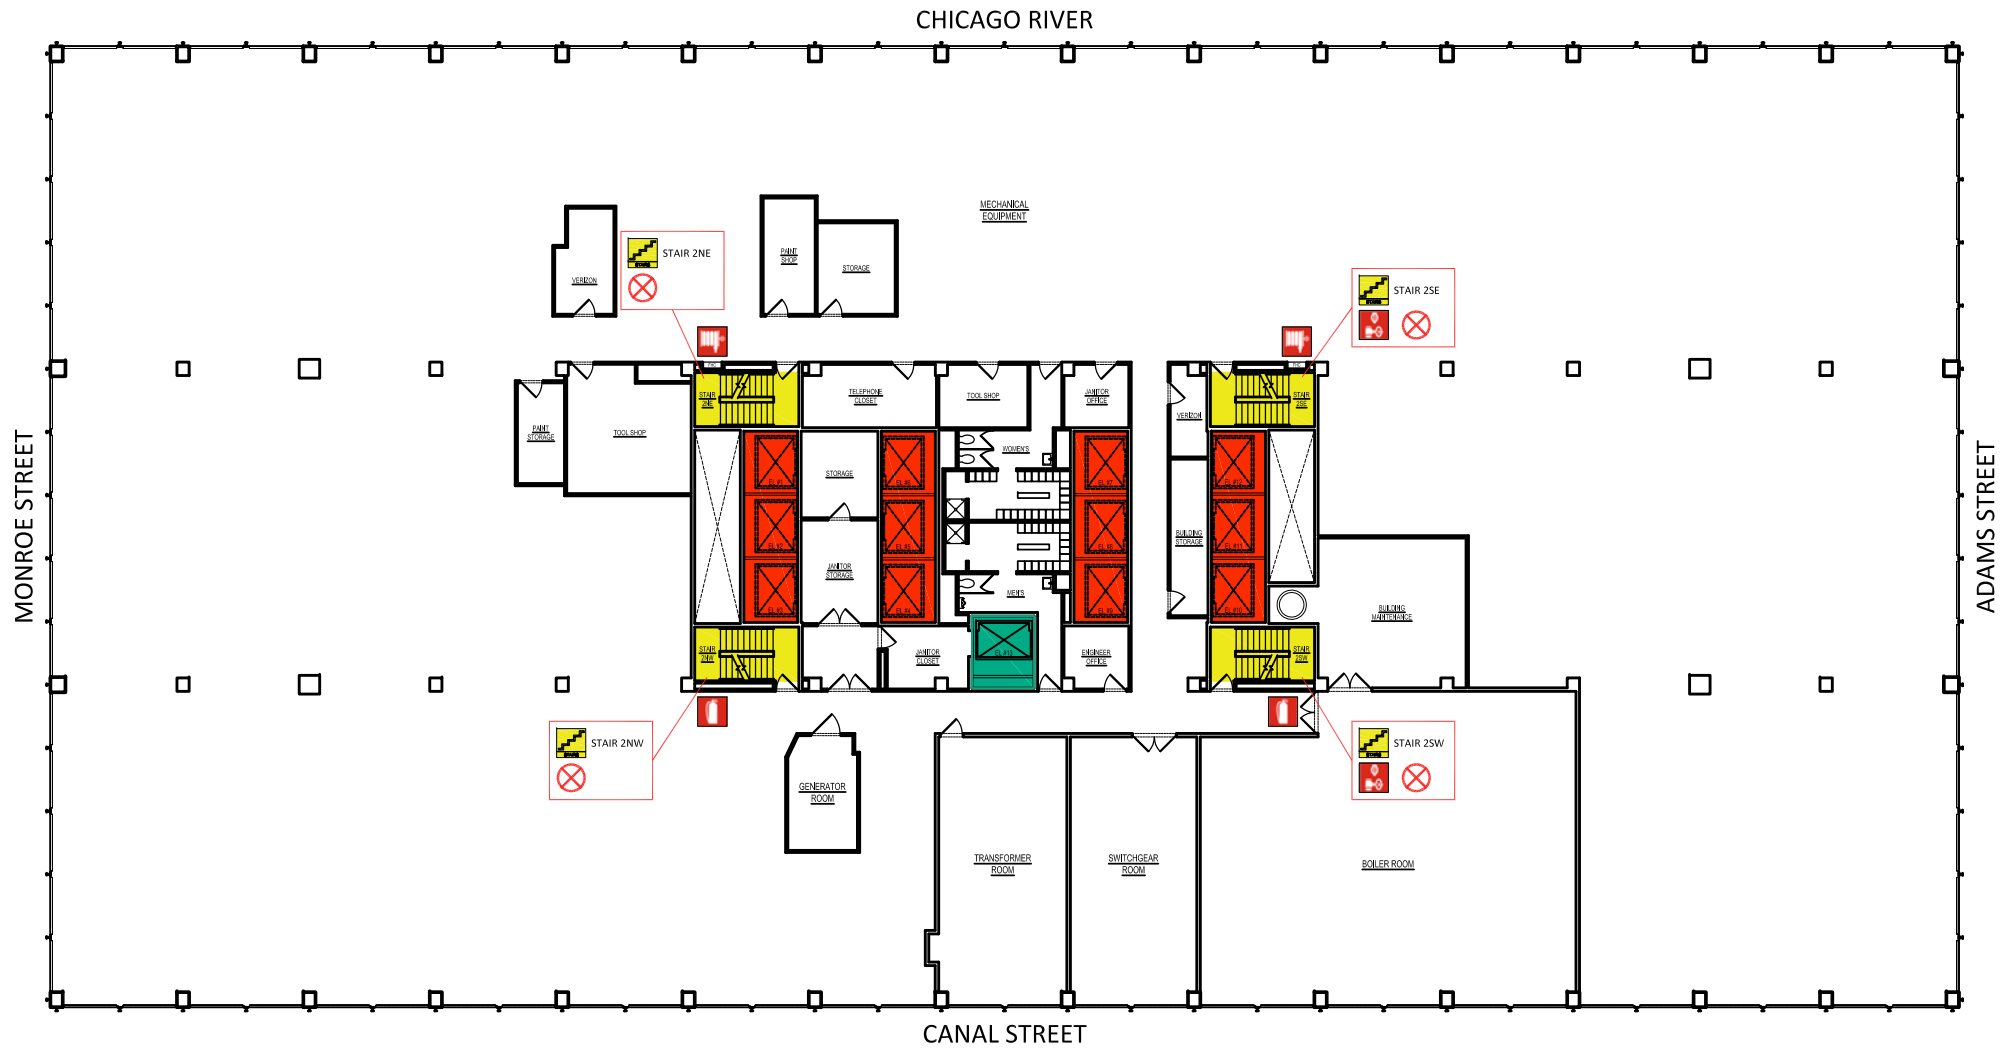

NOTE: FLOOR IS FULLY SPRINKLERED


	ELEVATOR AVAILABLE		GAS SHUT OFF VALVE		2-1/2" FIRE HOSE CONNECTION		FIRE ALARM ANNUNCIATOR
	ELEVATOR NOT AVAILABLE		SIAMESE/FIRE DEPT. CONECTION		FIRE EXTINGUISHER		VOICE COMMUNICATION PANEL
	STAIRWELL		SPRINKLER CONTROL VALVE		EMERGENCY TELEPHONE		
	ELECTRIC SHUTOFF		STANDPIPE/RISER		AUTOMATED EXTERNAL DEFIBRILLATOR		




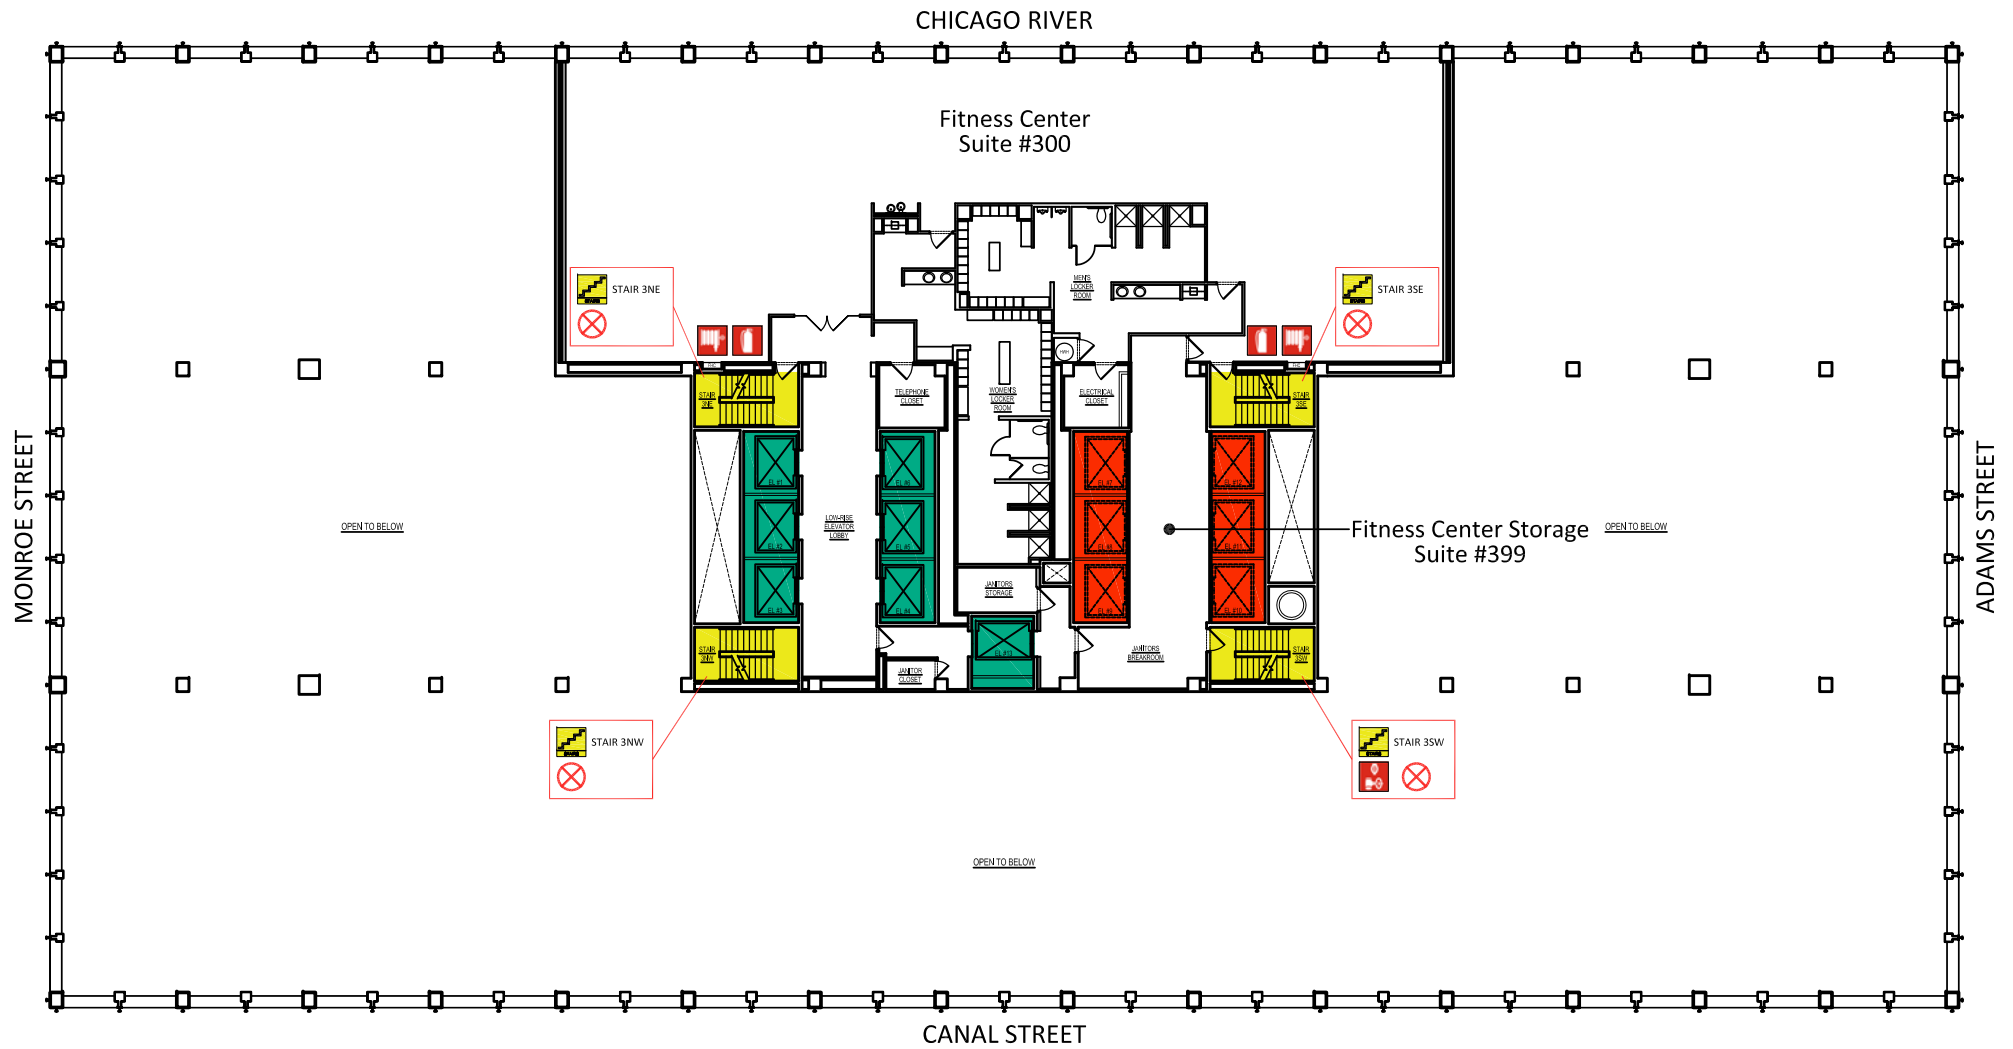

- | | | | | | | | |
|--|------------------------|---|-------------------------------|---|----------------------------------|---|---------------------------|
|  | ELEVATOR AVAILABLE |  | GAS SHUT OFF VALVE |  | 2-1/2" FIRE HOSE CONNECTION |  | FIRE ALARM ANNUNCIATOR |
|  | ELEVATOR NOT AVAILABLE |  | SIAMESE/FIRE DEPT. CONNECTION |  | FIRE EXTINGUISHER |  | VOICE COMMUNICATION PANEL |
|  | STAIRWELL |  | SPRINKLER CONTROL VALVE |  | EMERGENCY TELEPHONE | | |
|  | ELECTRIC SHUTOFF |  | STANDPIPE/RISER |  | AUTOMATED EXTERNAL DEFIBRILLATOR | | |




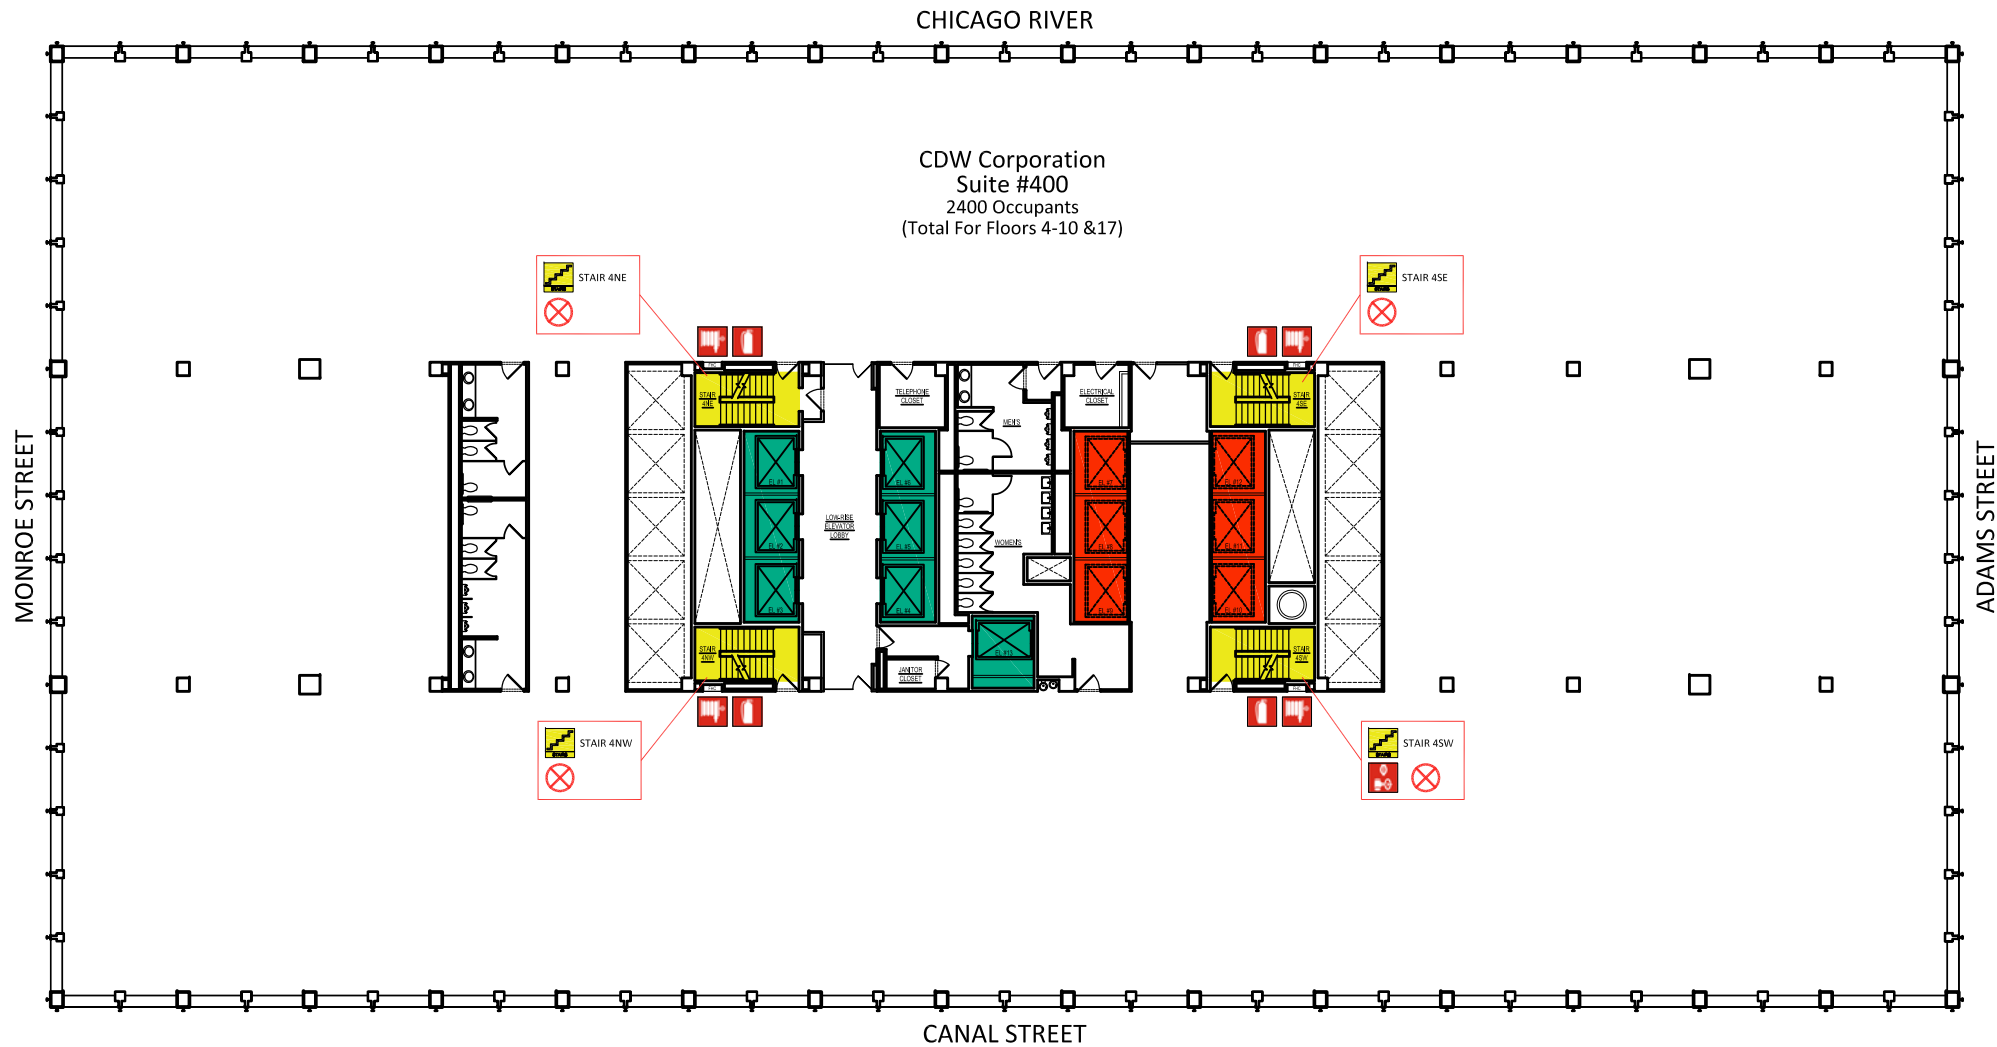

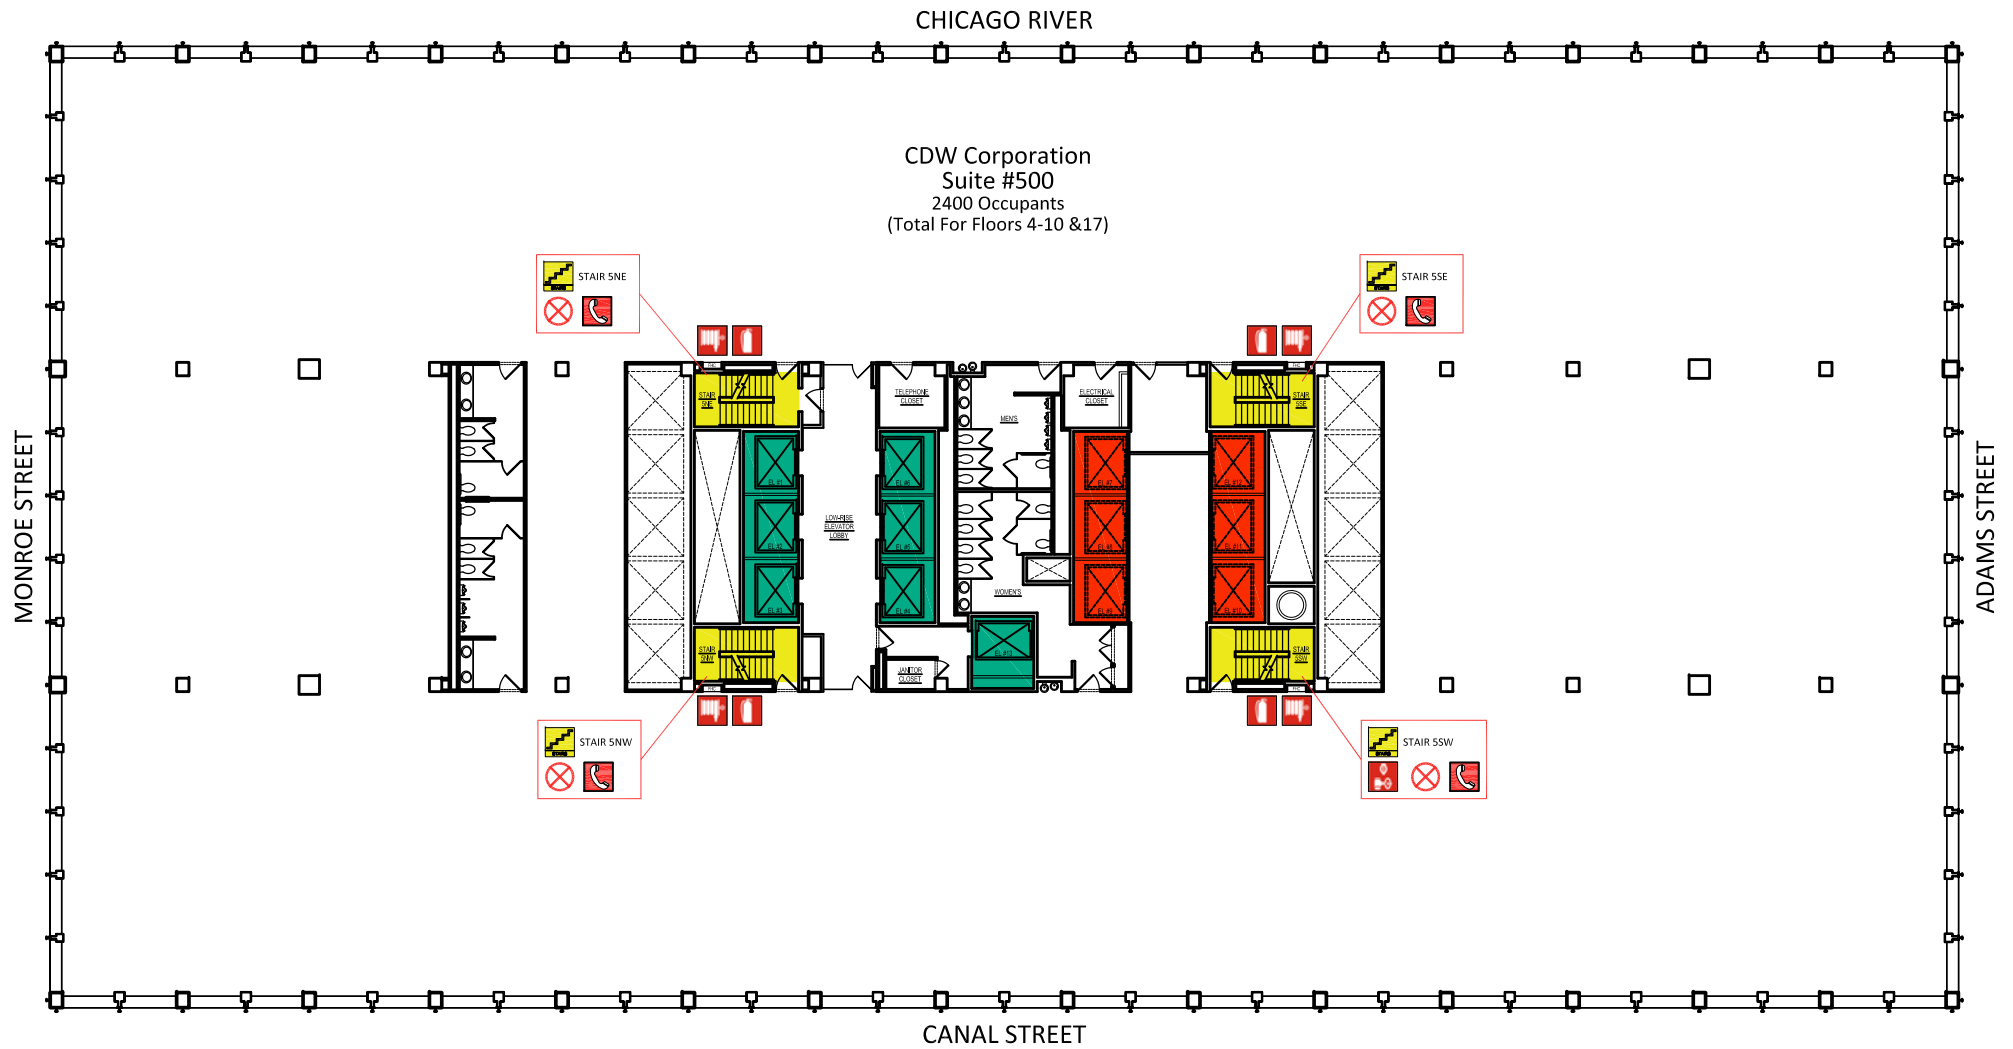


	ELEVATOR AVAILABLE		GAS SHUT OFF VALVE		2-1/2" FIRE HOSE CONNECTION		FIRE ALARM ANNUNCIATOR
	ELEVATOR NOT AVAILABLE		SIAMESE/FIRE DEPT. CONECTION		FIRE EXTINGUISHER		VOICE COMMUNICATION PANEL
	STAIRWELL		SPRINKLER CONTROL VALVE		EMERGENCY TELEPHONE		
	ELECTRIC SHUTOFF		STANDPIPE/RISER		AUTOMATED EXTERNAL DEFIBRILLATOR		



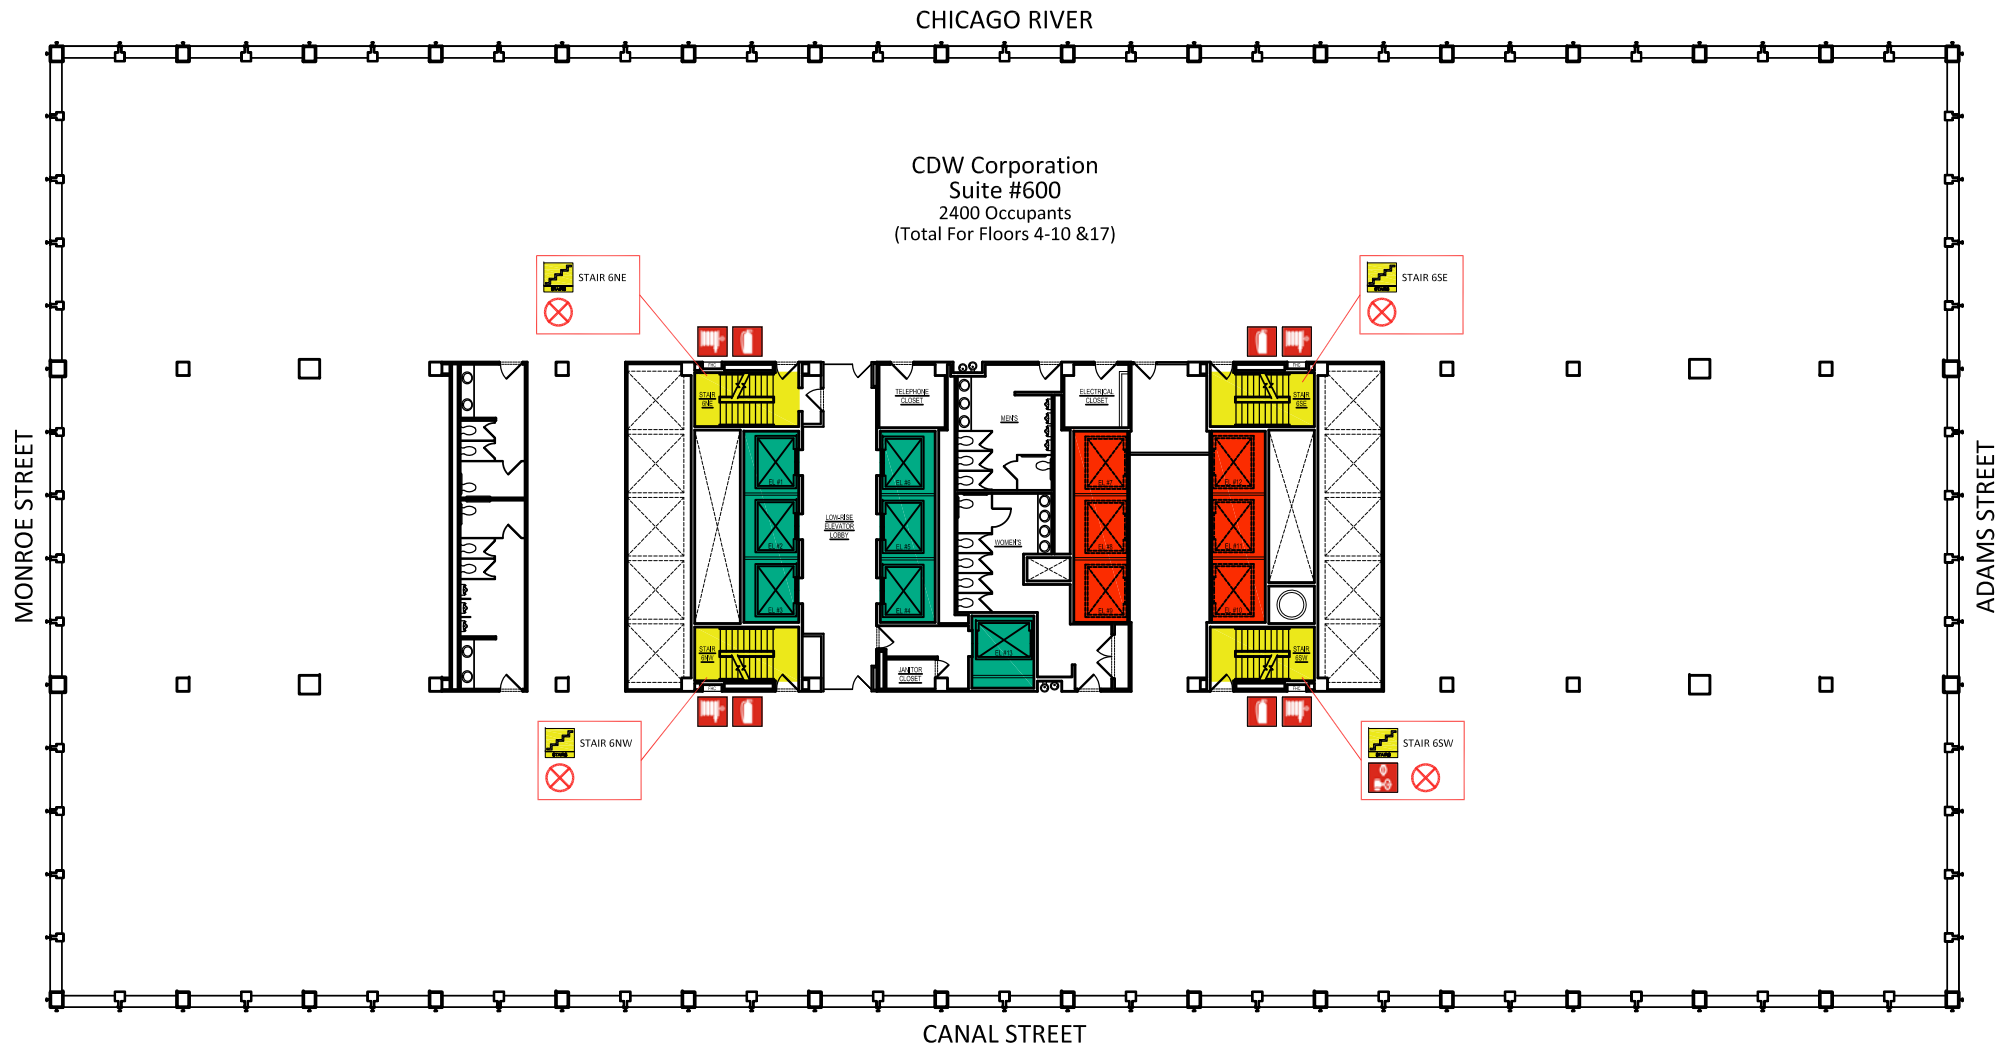


	ELEVATOR AVAILABLE		GAS SHUT OFF VALVE		2-1/2" FIRE HOSE CONNECTION		FIRE ALARM ANNUNCIATOR
	ELEVATOR NOT AVAILABLE		SIAMESE/FIRE DEPT. CONECTION		FIRE EXTINGUISHER		VOICE COMMUNICATION PANEL
	STAIRWELL		SPRINKLER CONTROL VALVE		EMERGENCY TELEPHONE		
	ELECTRIC SHUTOFF		STANDPIPE/RISER		AUTOMATED EXTERNAL DEFIBRILLATOR		




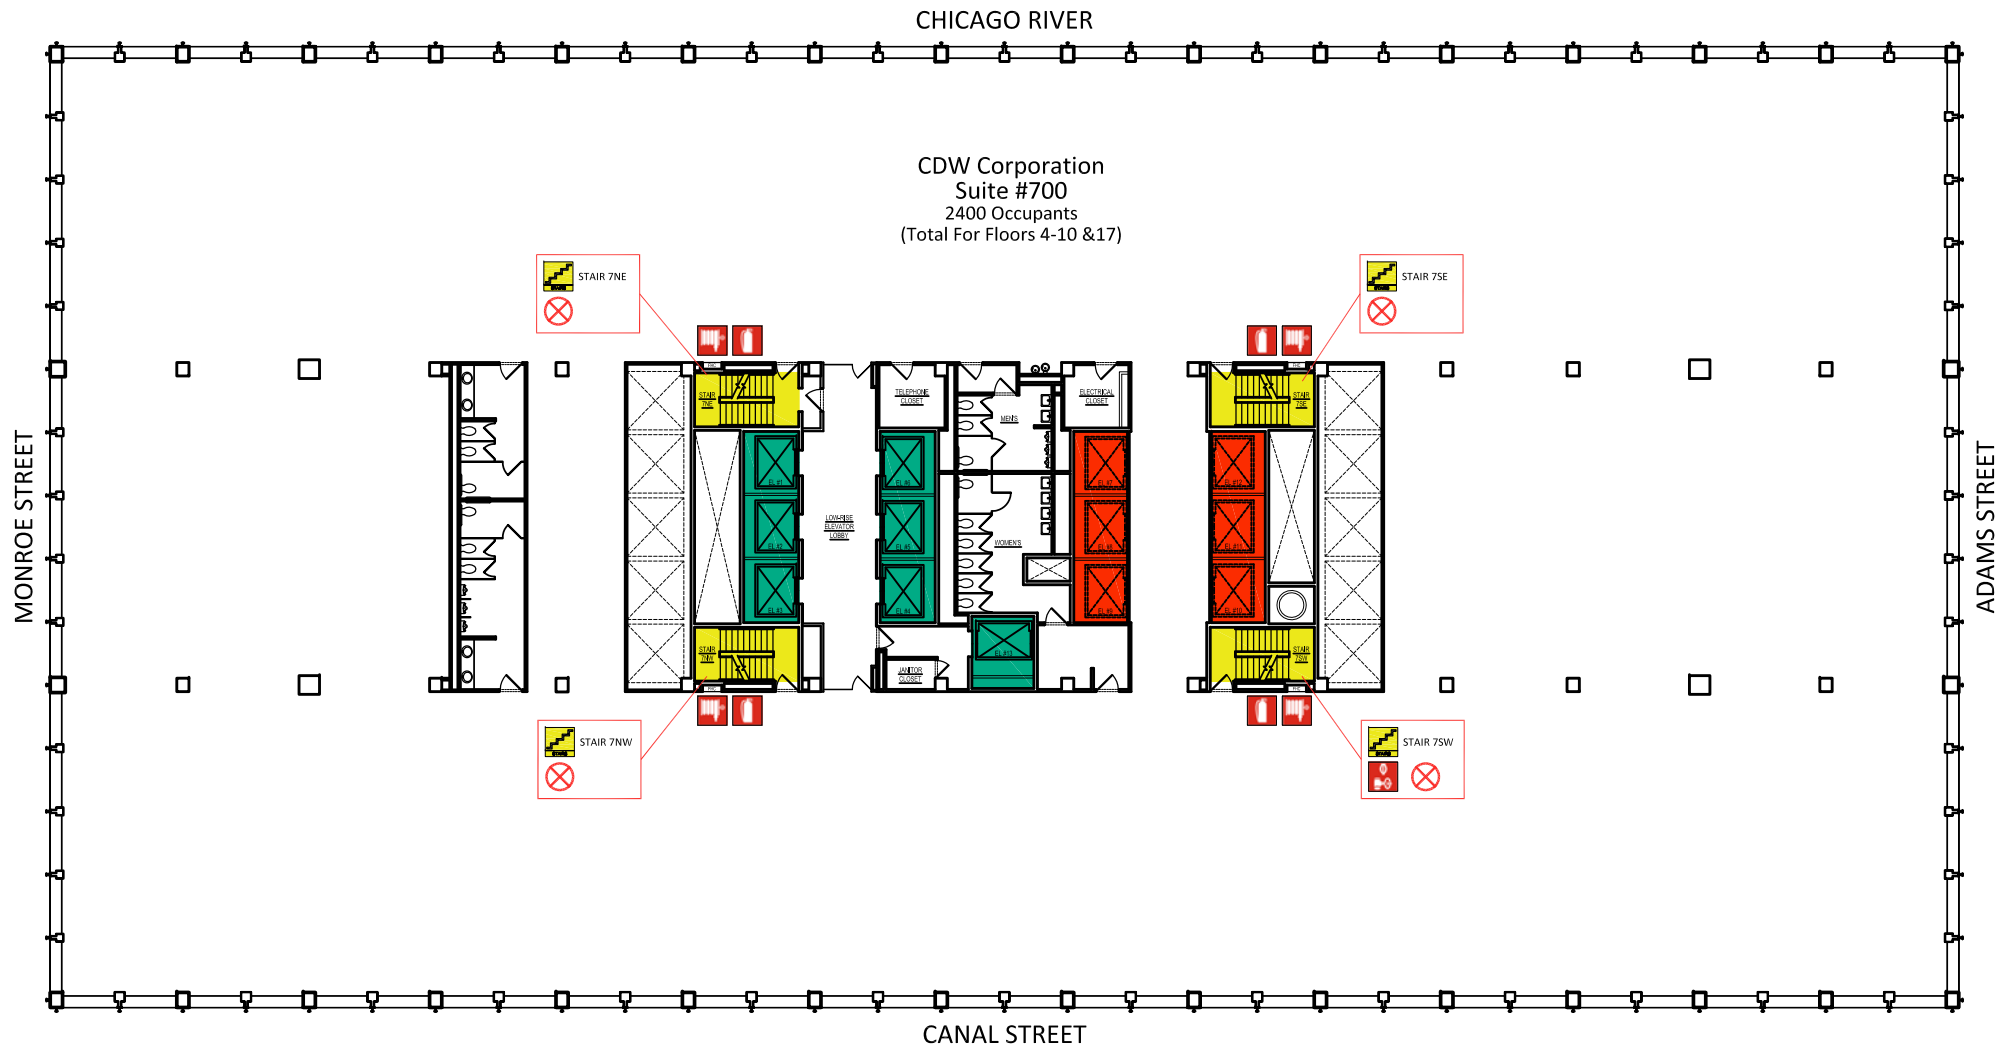

	ELEVATOR AVAILABLE		GAS SHUT OFF VALVE		2-1/2" FIRE HOSE CONNECTION		FIRE ALARM ANNUNCIATOR
	ELEVATOR NOT AVAILABLE		SIAMESE/FIRE DEPT. CONECTION		FIRE EXTINGUISHER		VOICE COMMUNICATION PANEL
	STAIRWELL		SPRINKLER CONTROL VALVE		EMERGENCY TELEPHONE		
	ELECTRIC SHUTOFF		STANDPIPE/RISER		AUTOMATED EXTERNAL DEFIBRILLATOR		




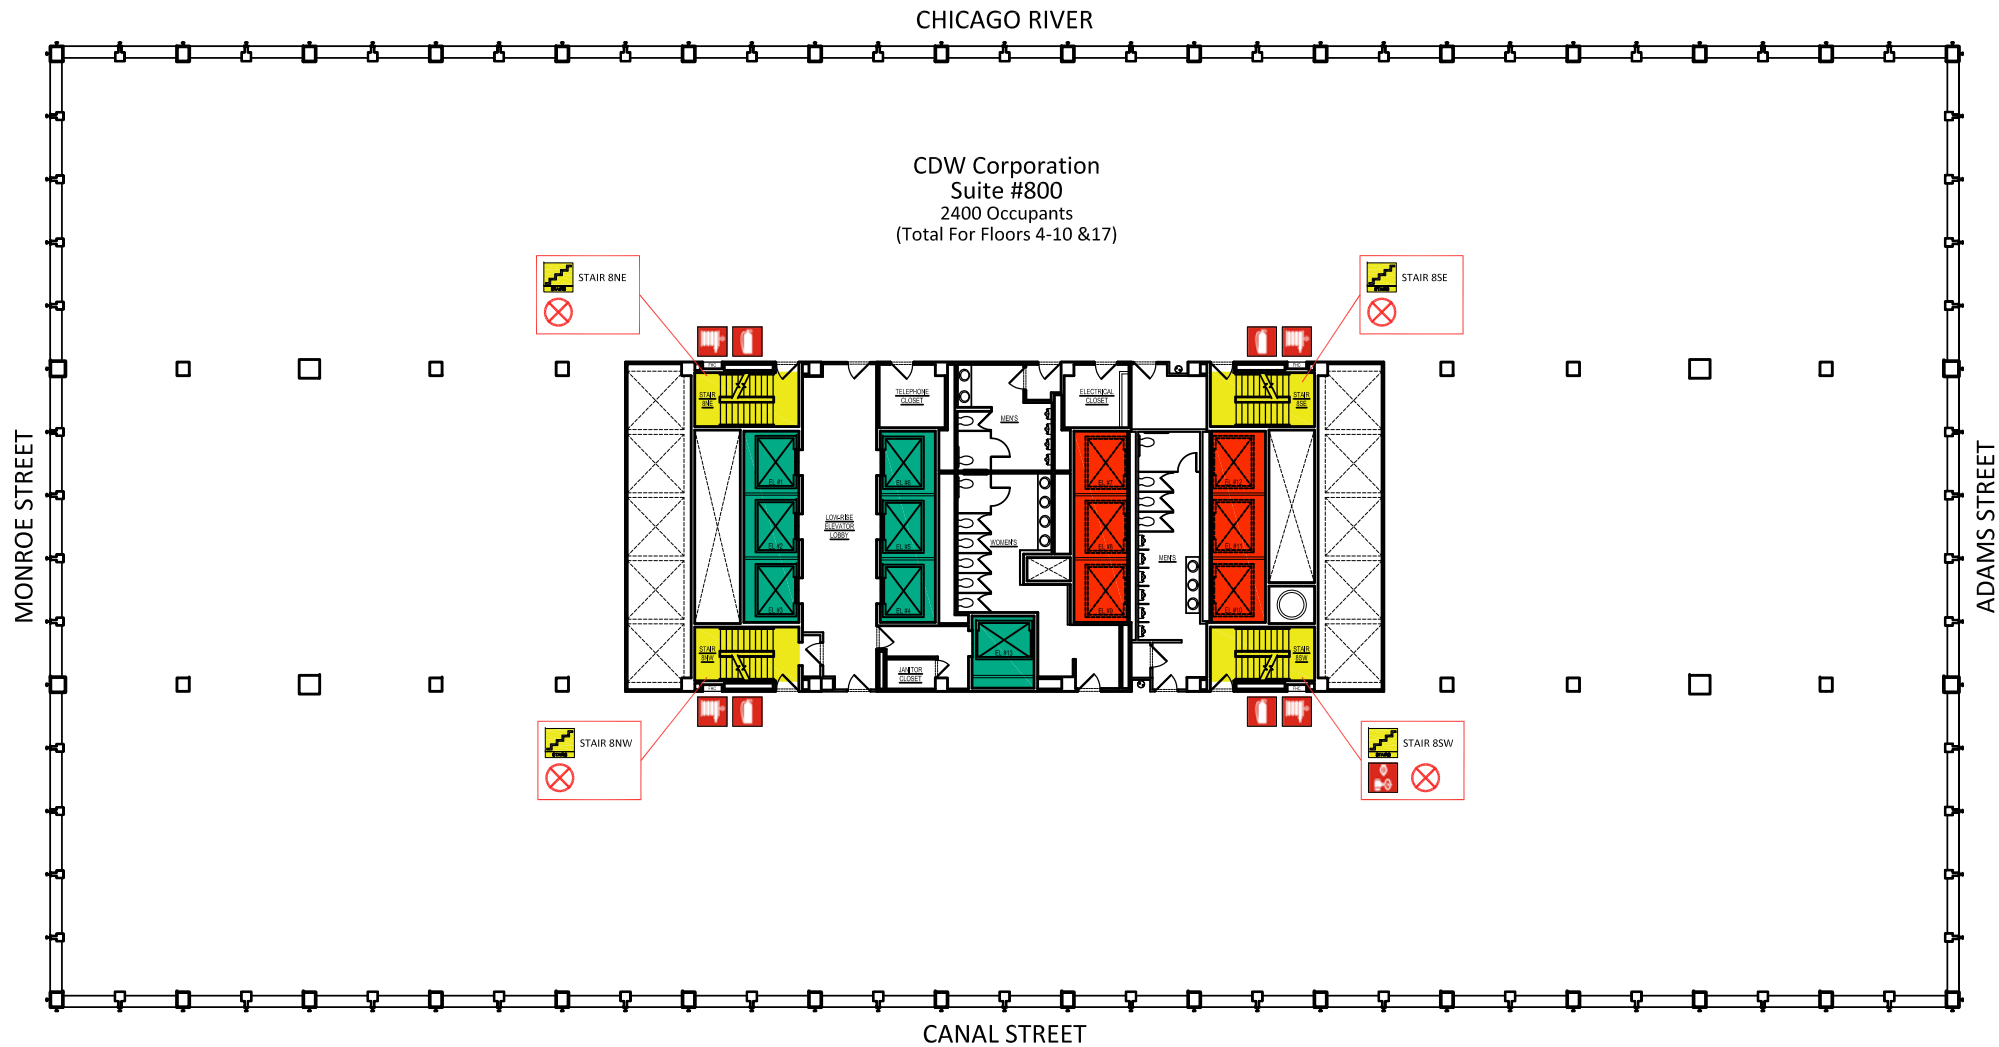


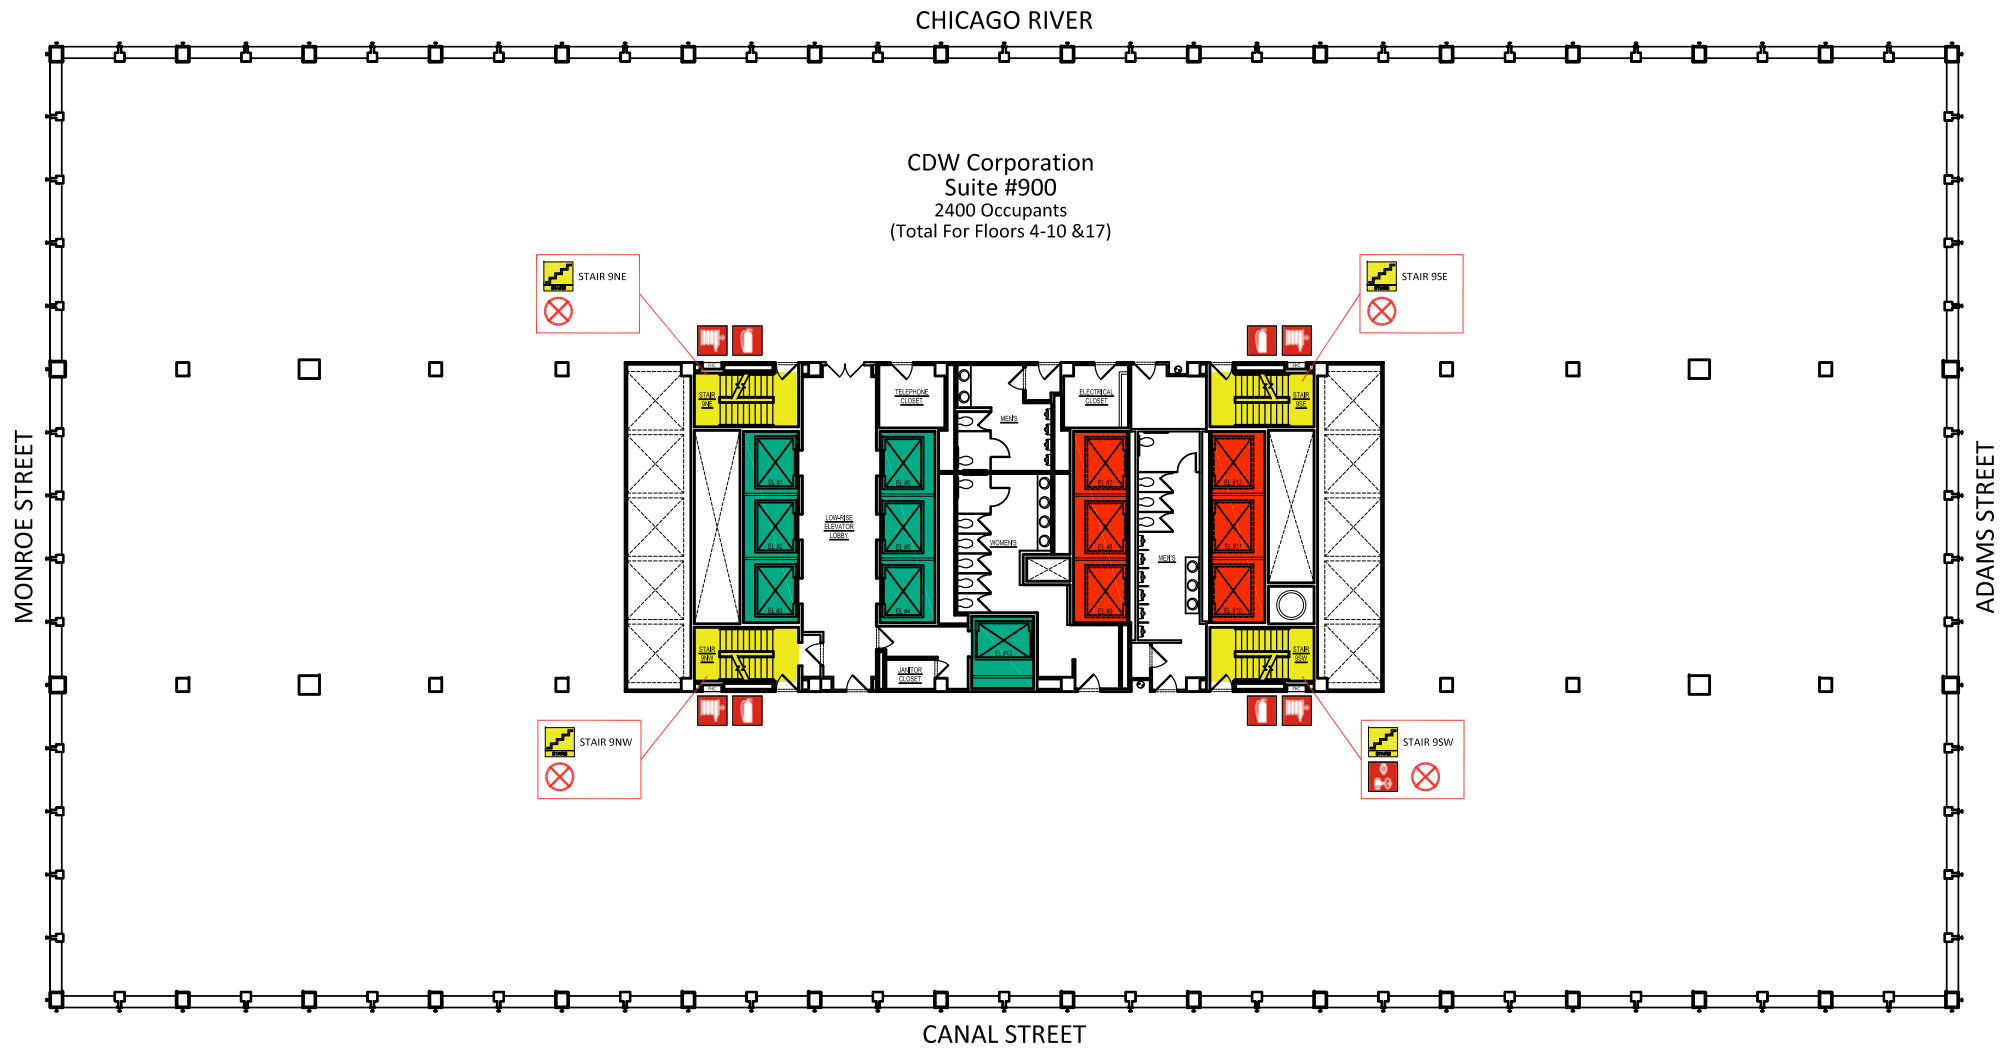

	ELEVATOR AVAILABLE		GAS SHUT OFF VALVE		2-1/2" FIRE HOSE CONNECTION		FIRE ALARM ANNUNCIATOR
	ELEVATOR NOT AVAILABLE		SIAMESE/FIRE DEPT. CONECTION		FIRE EXTINGUISHER		VOICE COMMUNICATION PANEL
	STAIRWELL		SPRINKLER CONTROL VALVE		EMERGENCY TELEPHONE		
	ELECTRIC SHUTOFF		STANDPIPE/RISER		AUTOMATED EXTERNAL DEFIBRILLATOR		




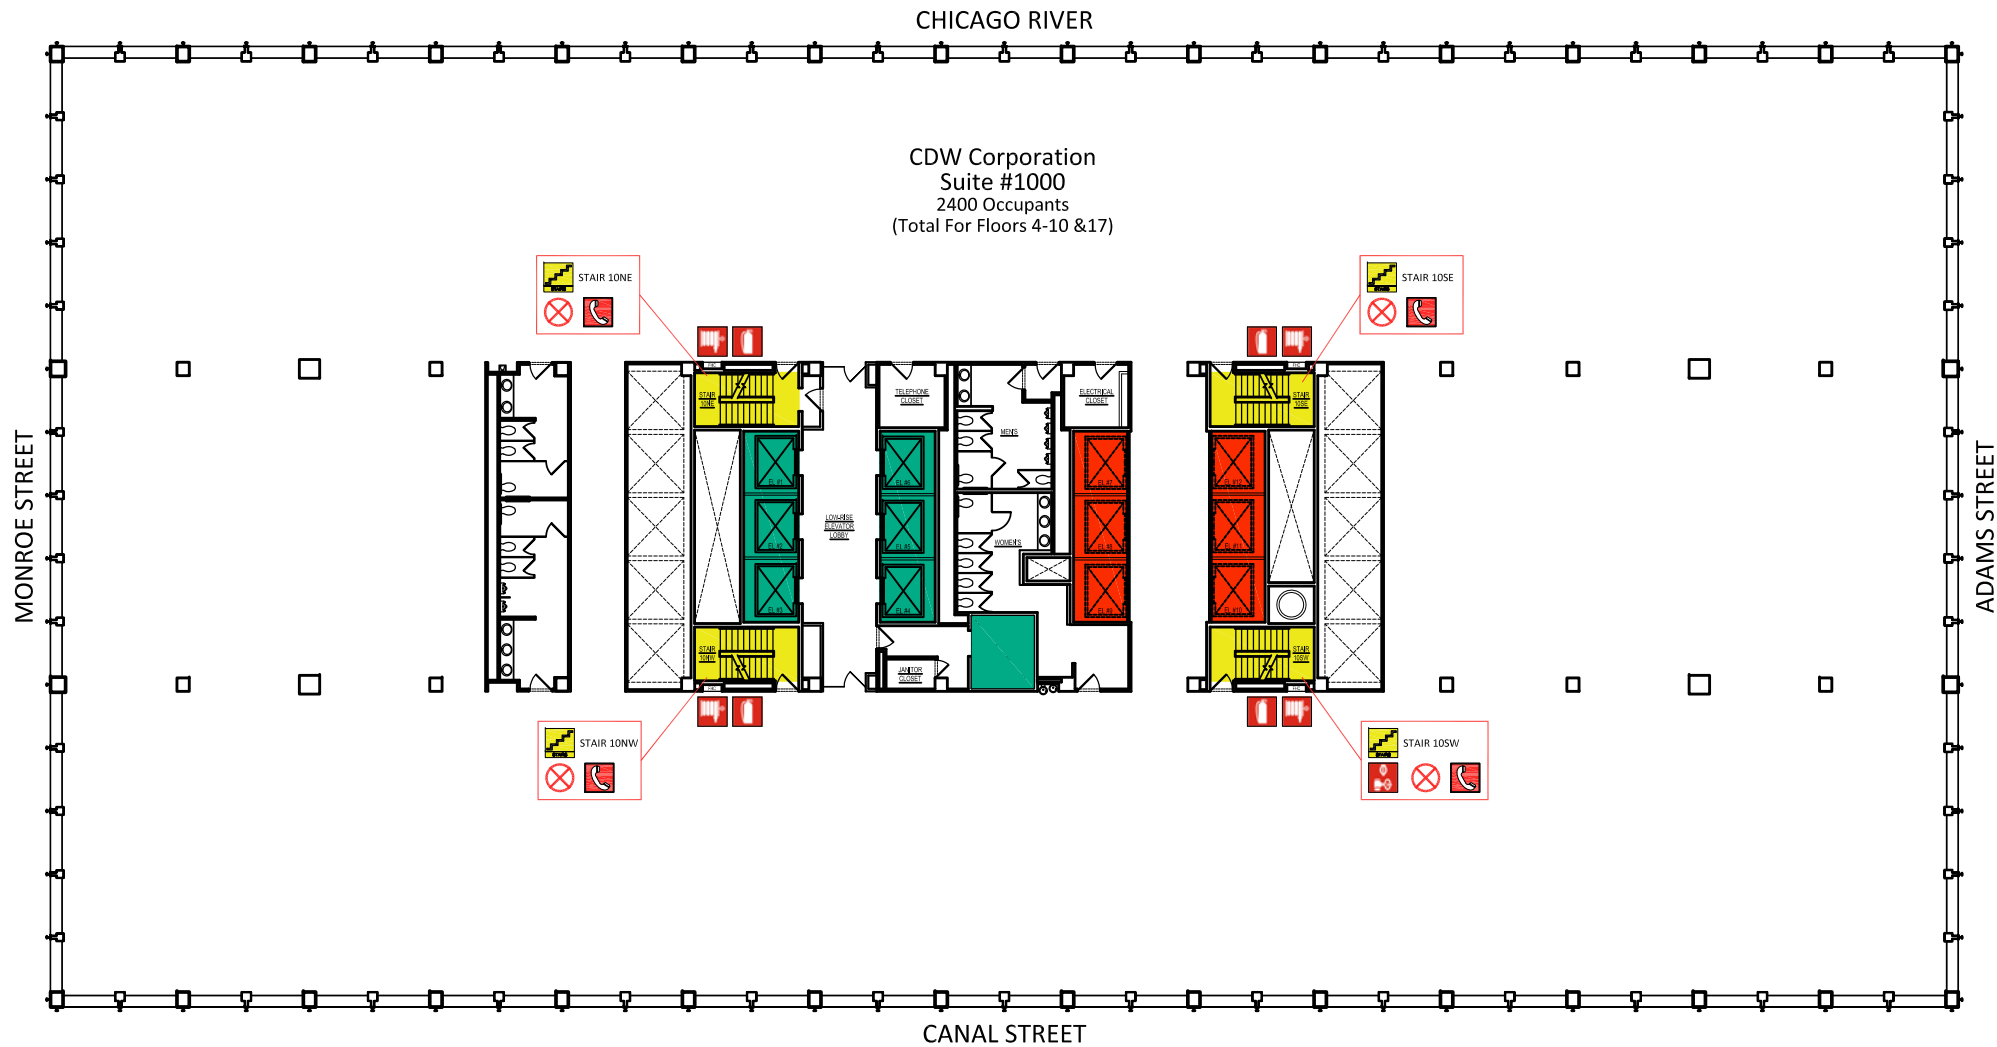


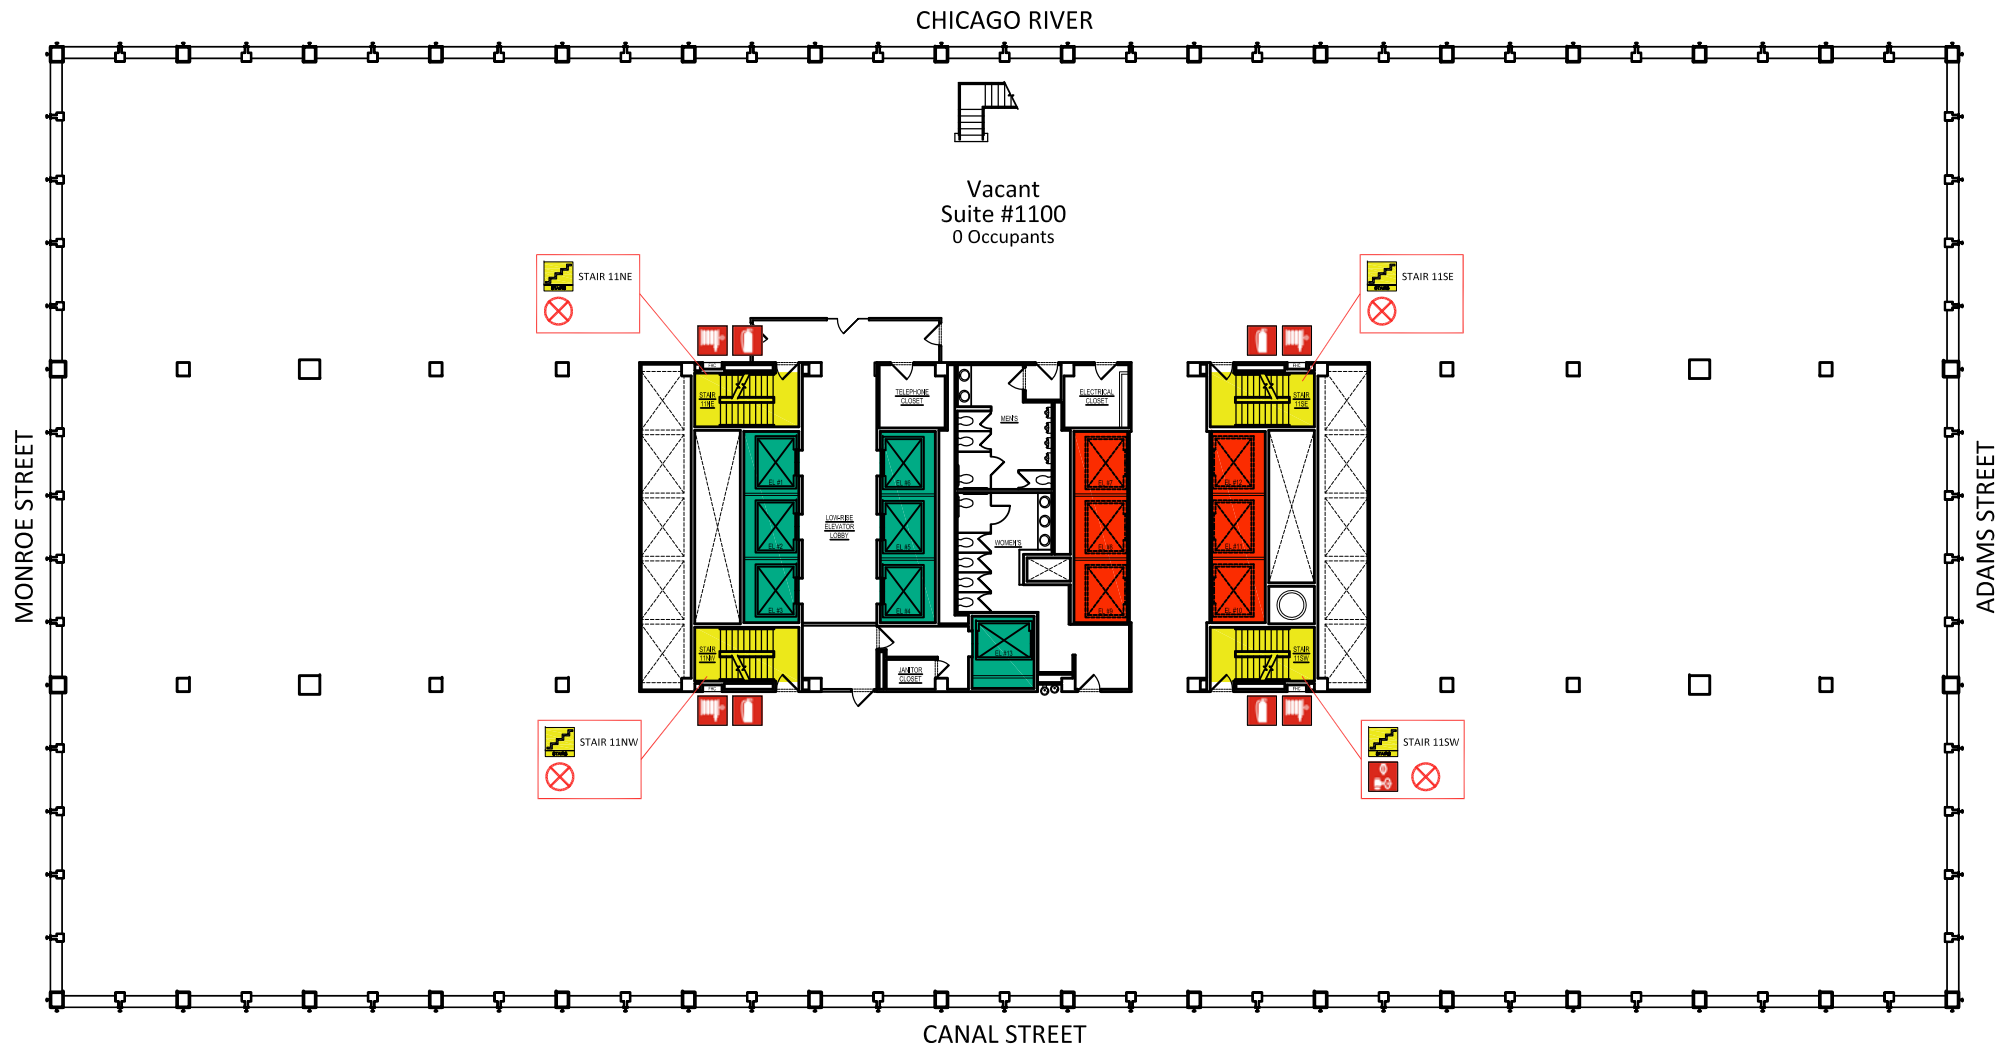


	ELEVATOR AVAILABLE		GAS SHUT OFF VALVE		2-1/2" FIRE HOSE CONNECTION		FIRE ALARM ANNUNCIATOR
	ELEVATOR NOT AVAILABLE		SIAMESE/FIRE DEPT. CONECTION		FIRE EXTINGUISHER		VOICE COMMUNICATION PANEL
	STAIRWELL		SPRINKLER CONTROL VALVE		EMERGENCY TELEPHONE		
	ELECTRIC SHUTOFF		STANDPIPE/RISER		AUTOMATED EXTERNAL DEFIBRILLATOR		



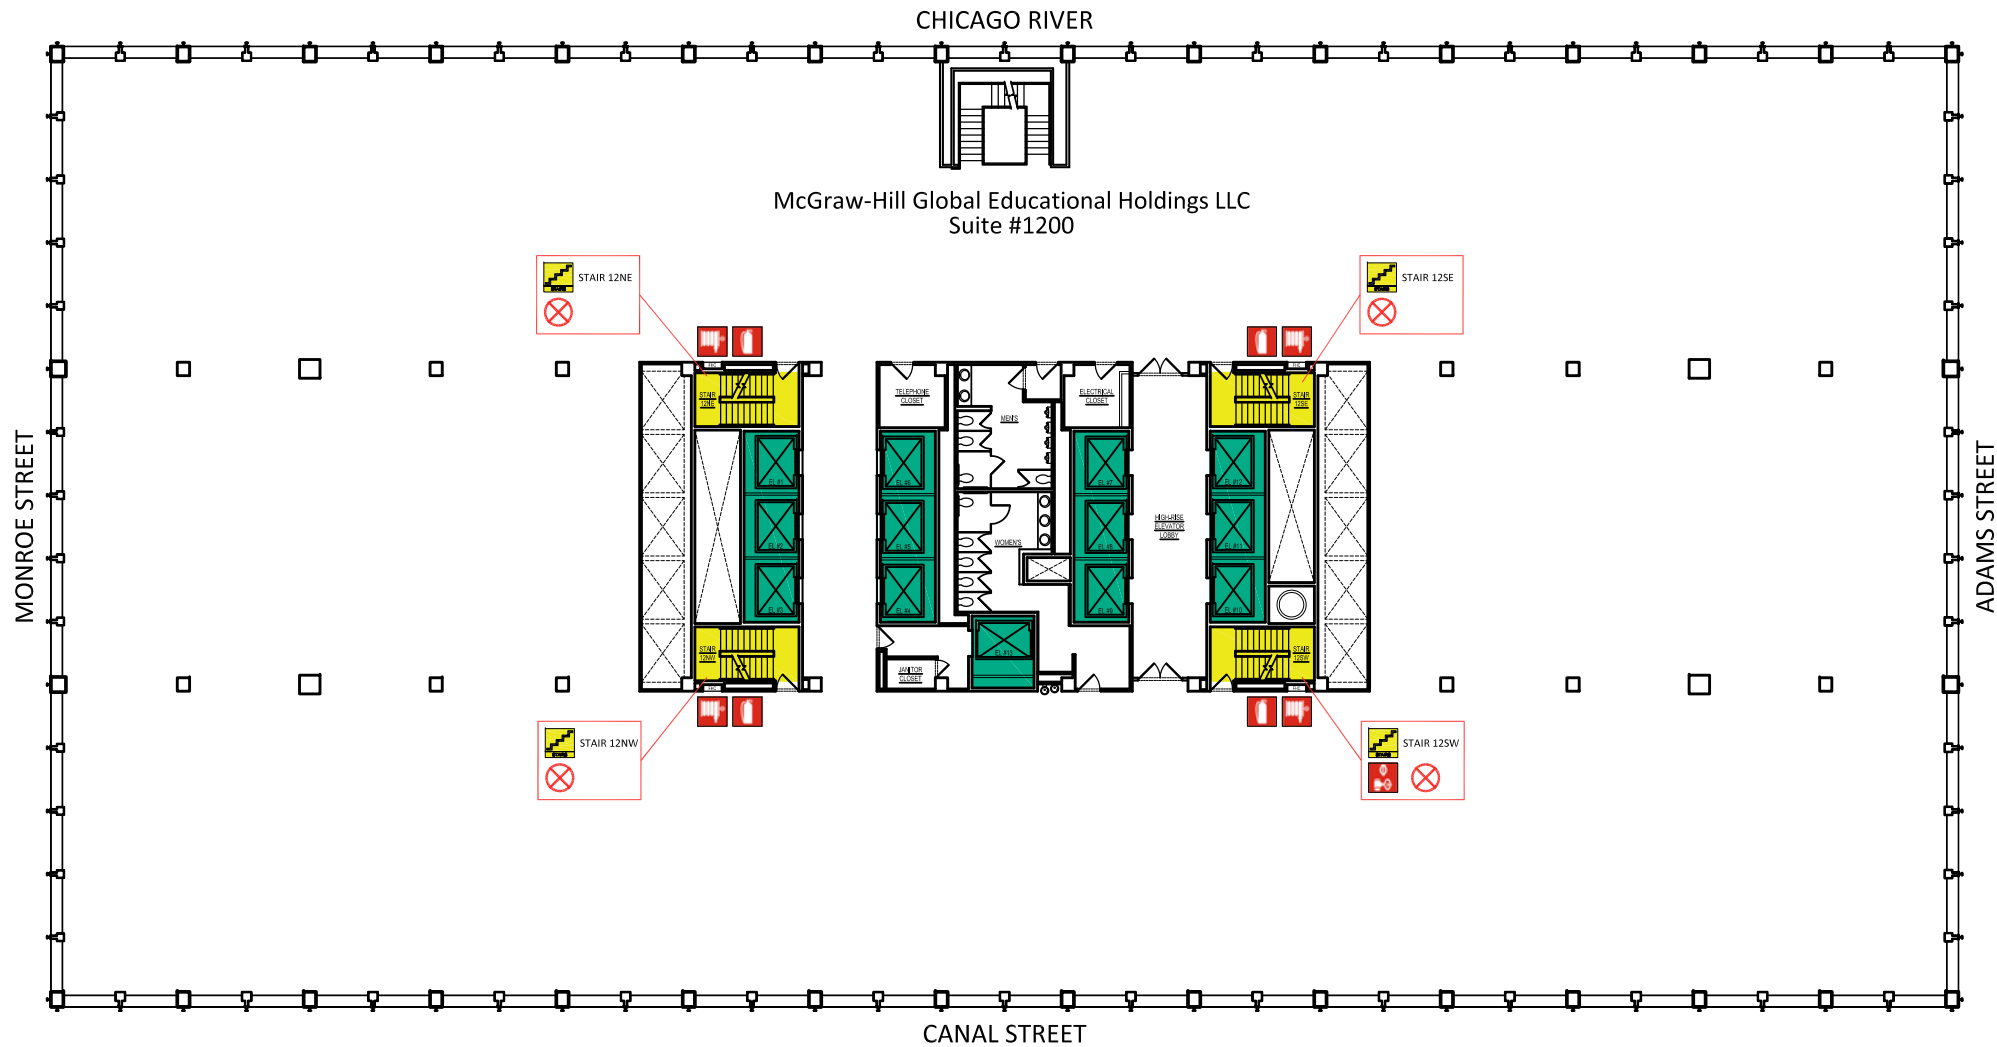

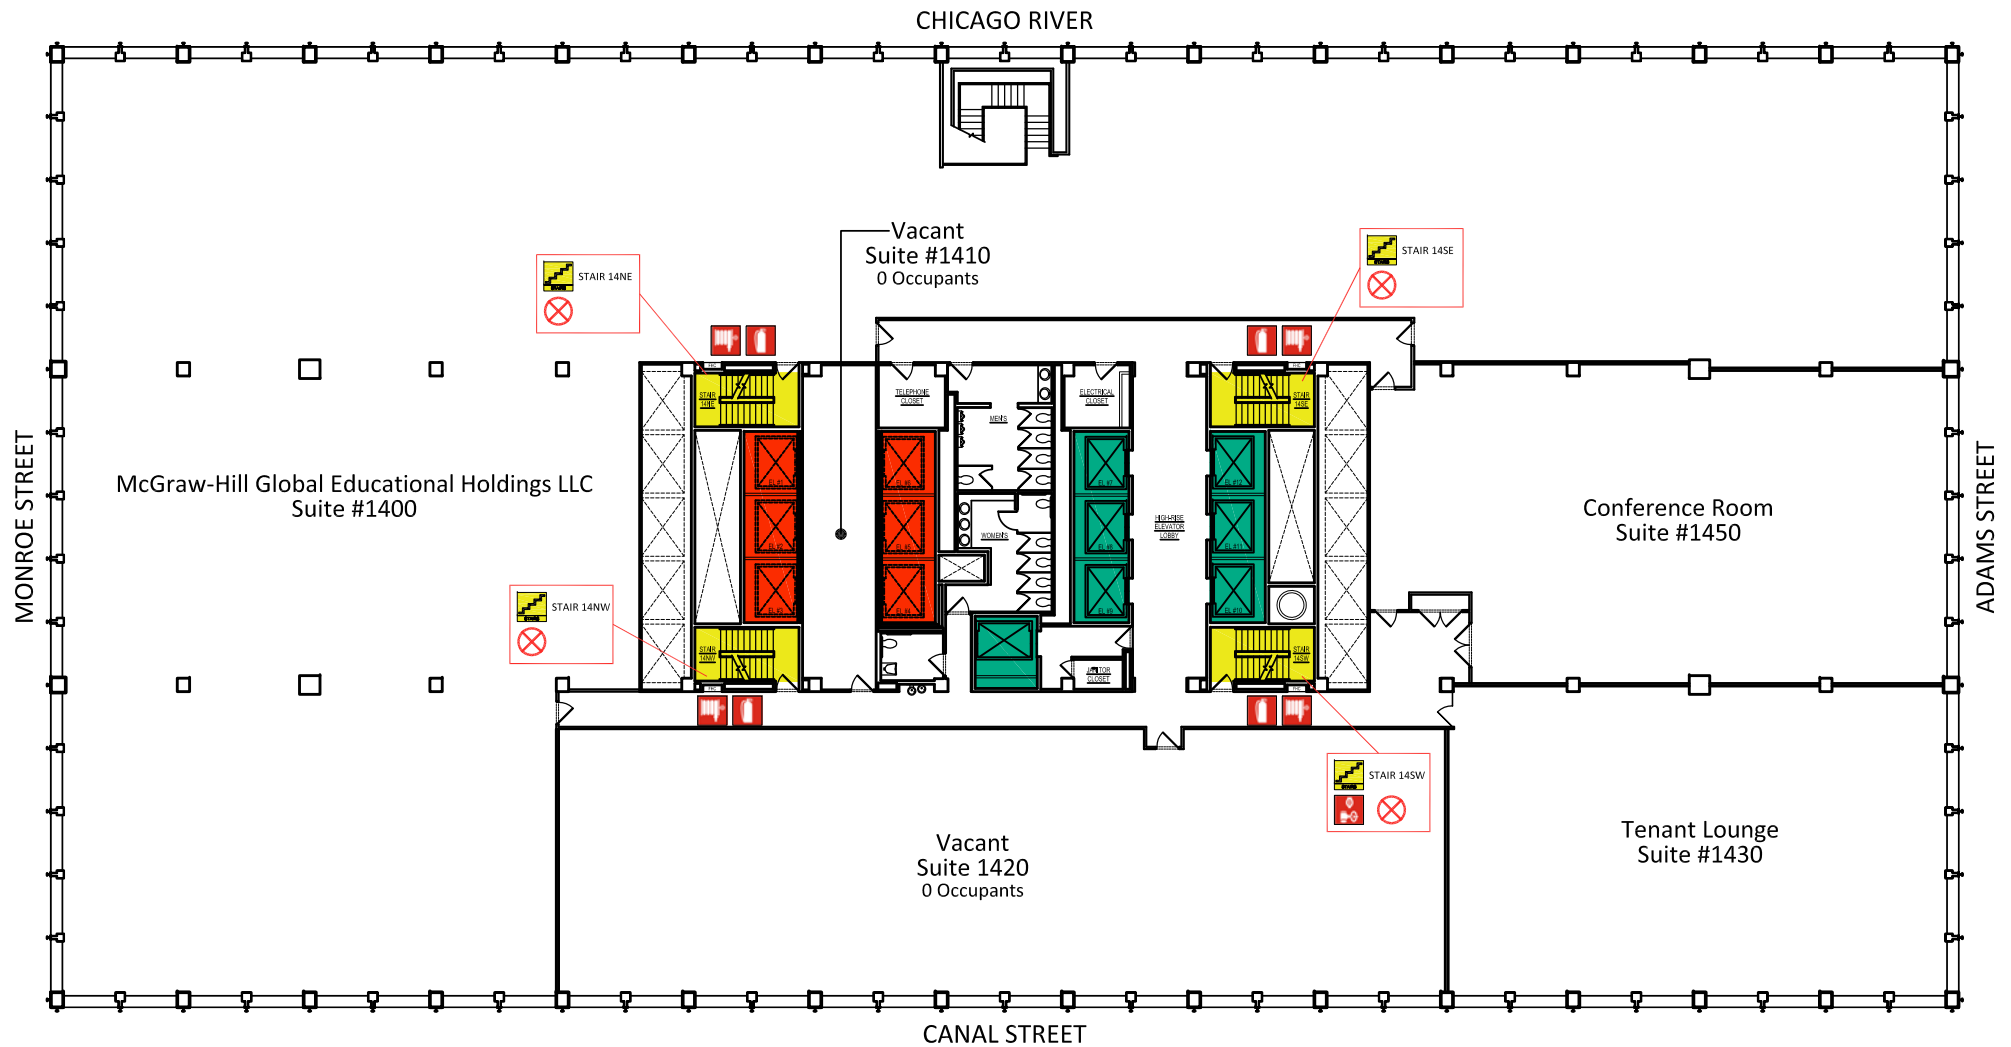



	ELEVATOR AVAILABLE		GAS SHUT OFF VALVE		2-1/2" FIRE HOSE CONNECTION		FIRE ALARM ANNUNCIATOR
	ELEVATOR NOT AVAILABLE		SIAMESE/FIRE DEPT. CONECTION		FIRE EXTINGUISHER		VOICE COMMUNICATION PANEL
	STAIRWELL		SPRINKLER CONTROL VALVE		EMERGENCY TELEPHONE		
	ELECTRIC SHUTOFF		STANDPIPE/RISER		AUTOMATED EXTERNAL DEFIBRILLATOR		

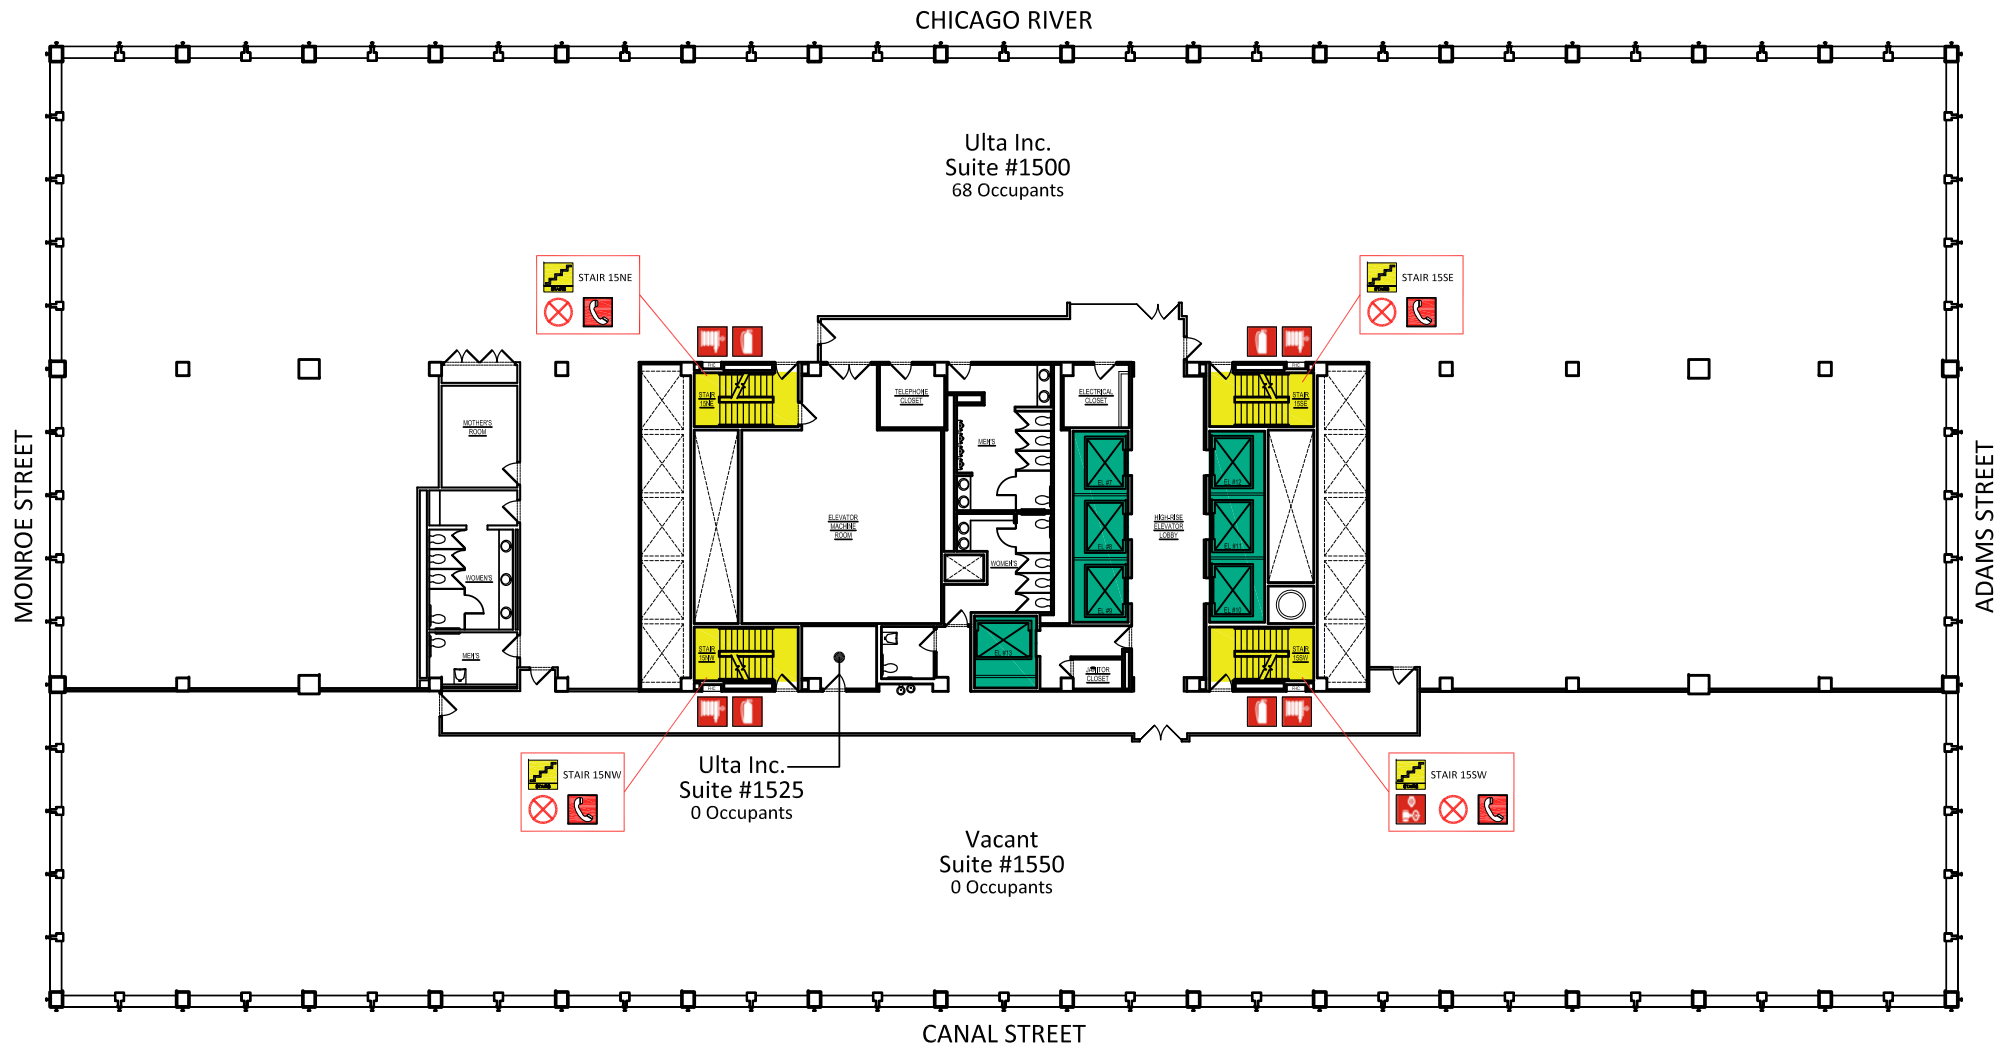

	ELEVATOR AVAILABLE		GAS SHUT OFF VALVE		2-1/2" FIRE HOSE CONNECTION		FIRE ALARM ANNUNCIATOR
	ELEVATOR NOT AVAILABLE		SIAMESE/FIRE DEPT. CONECTION		FIRE EXTINGUISHER		VOICE COMMUNICATION PANEL
	STAIRWELL		SPRINKLER CONTROL VALVE		EMERGENCY TELEPHONE		
	ELECTRIC SHUTOFF		STANDPIPE/RISER		AUTOMATED EXTERNAL DEFIBRILLATOR		




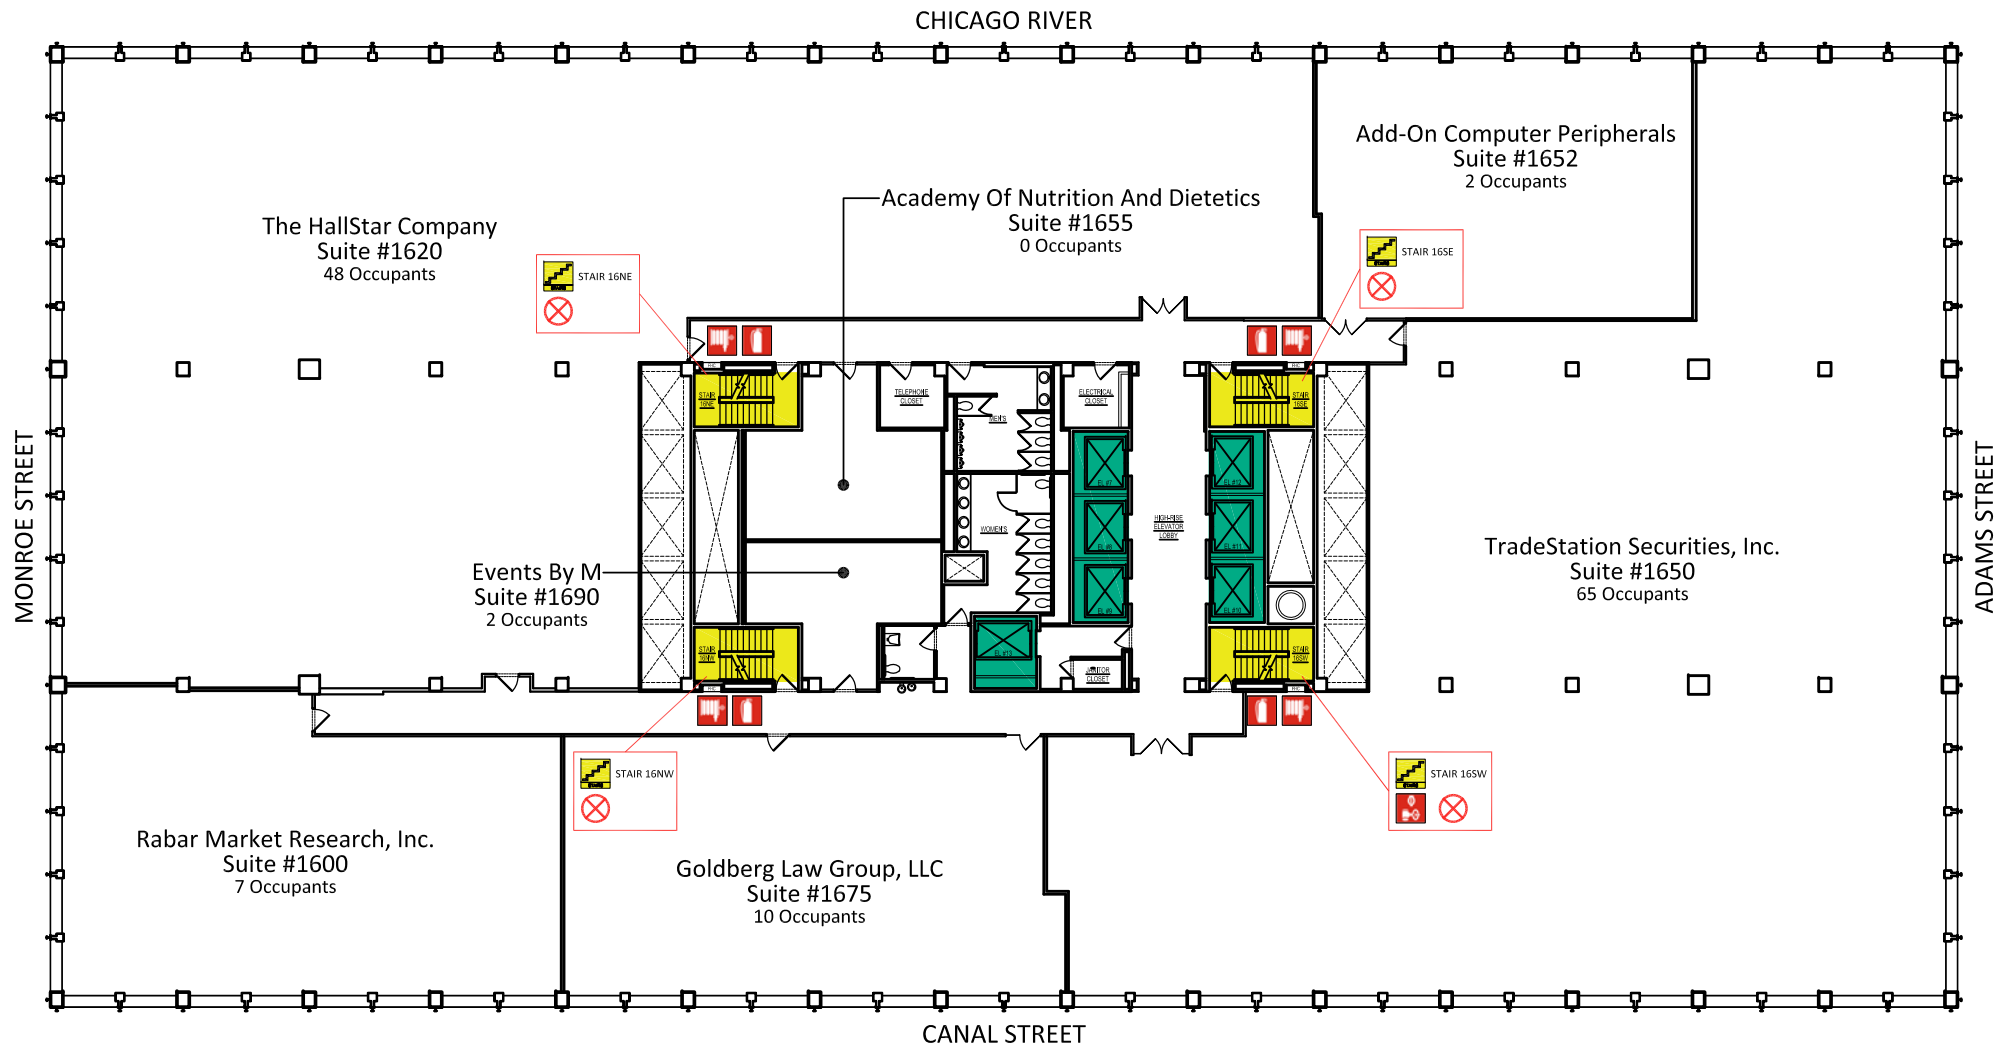

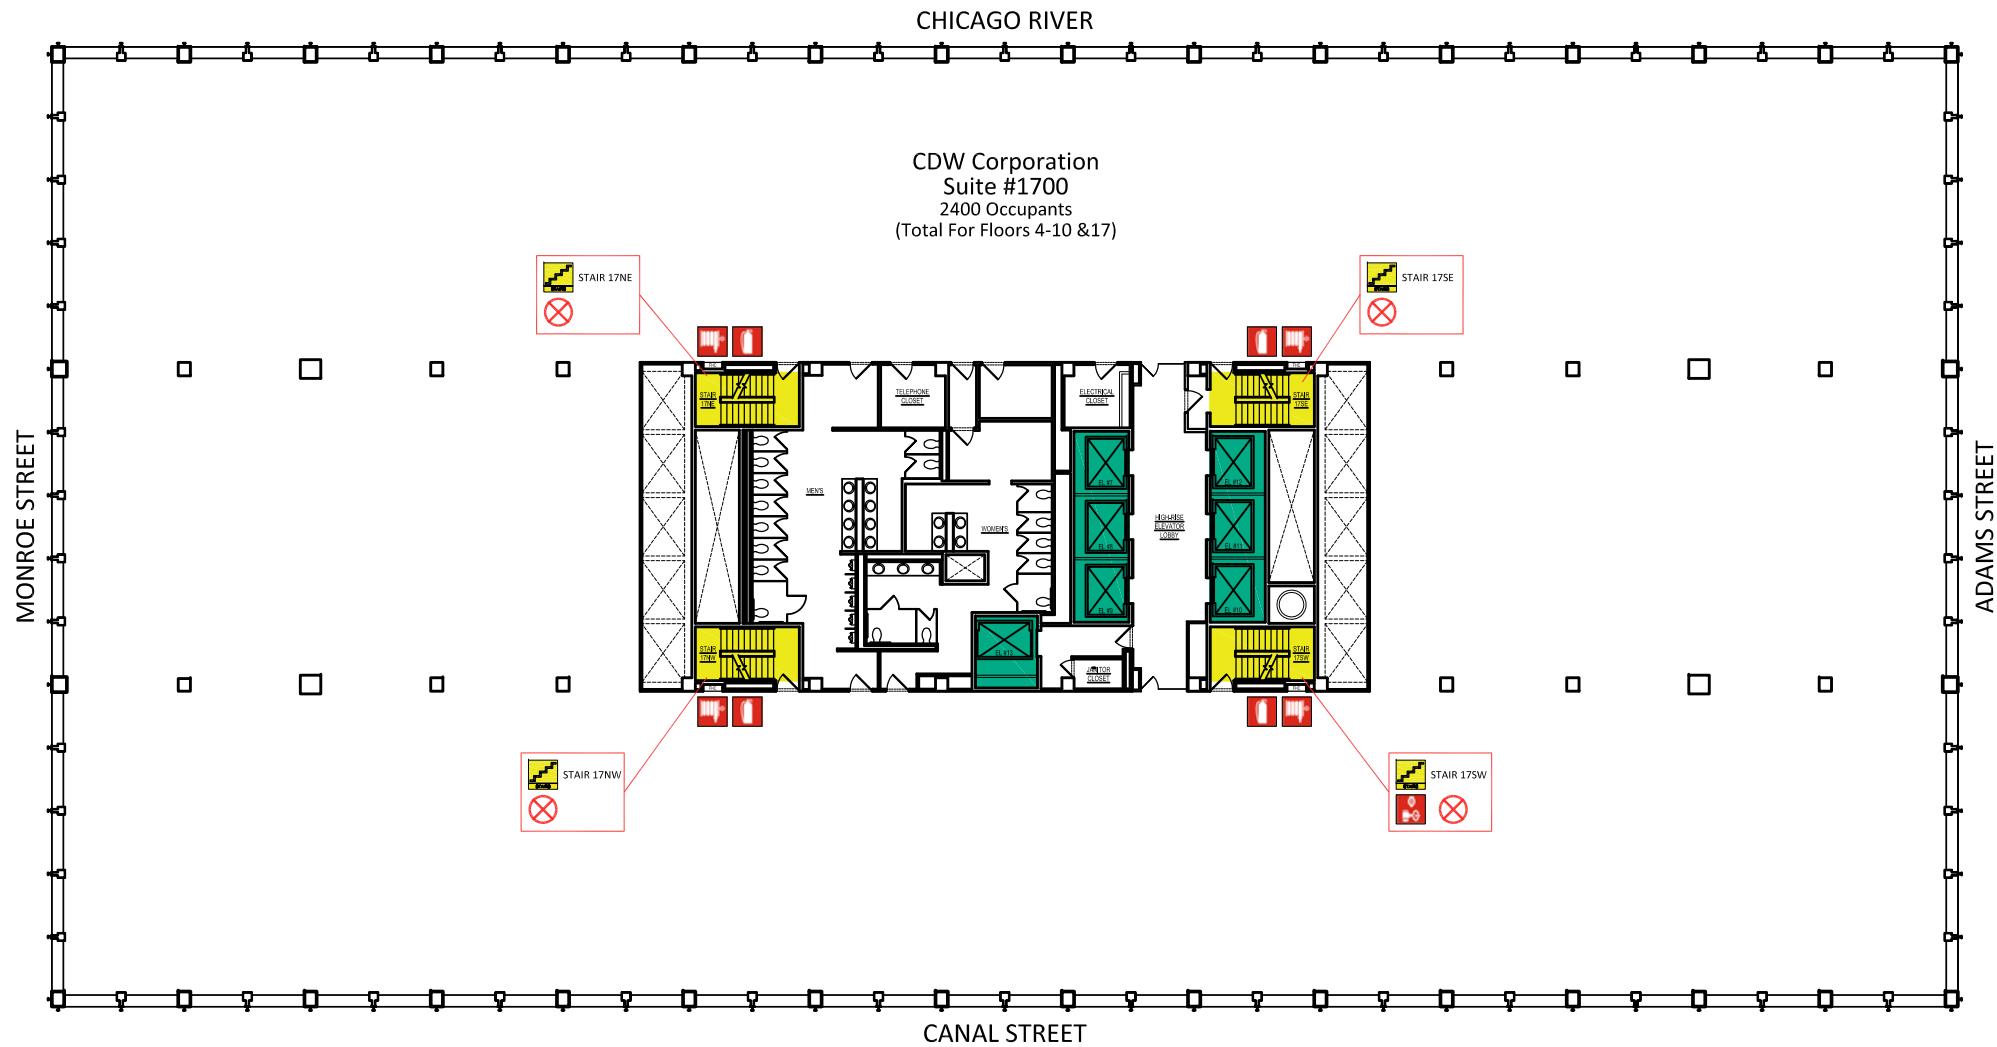


	ELEVATOR AVAILABLE		GAS SHUT OFF VALVE		2-1/2" FIRE HOSE CONNECTION		FIRE ALARM ANNUNCIATOR
	ELEVATOR NOT AVAILABLE		SIAMESE/FIRE DEPT. CONECTION		FIRE EXTINGUISHER		VOICE COMMUNICATION PANEL
	STAIRWELL		SPRINKLER CONTROL VALVE		EMERGENCY TELEPHONE		
	ELECTRIC SHUTOFF		STANDPIPE/RISER		AUTOMATED EXTERNAL DEFIBRILLATOR		



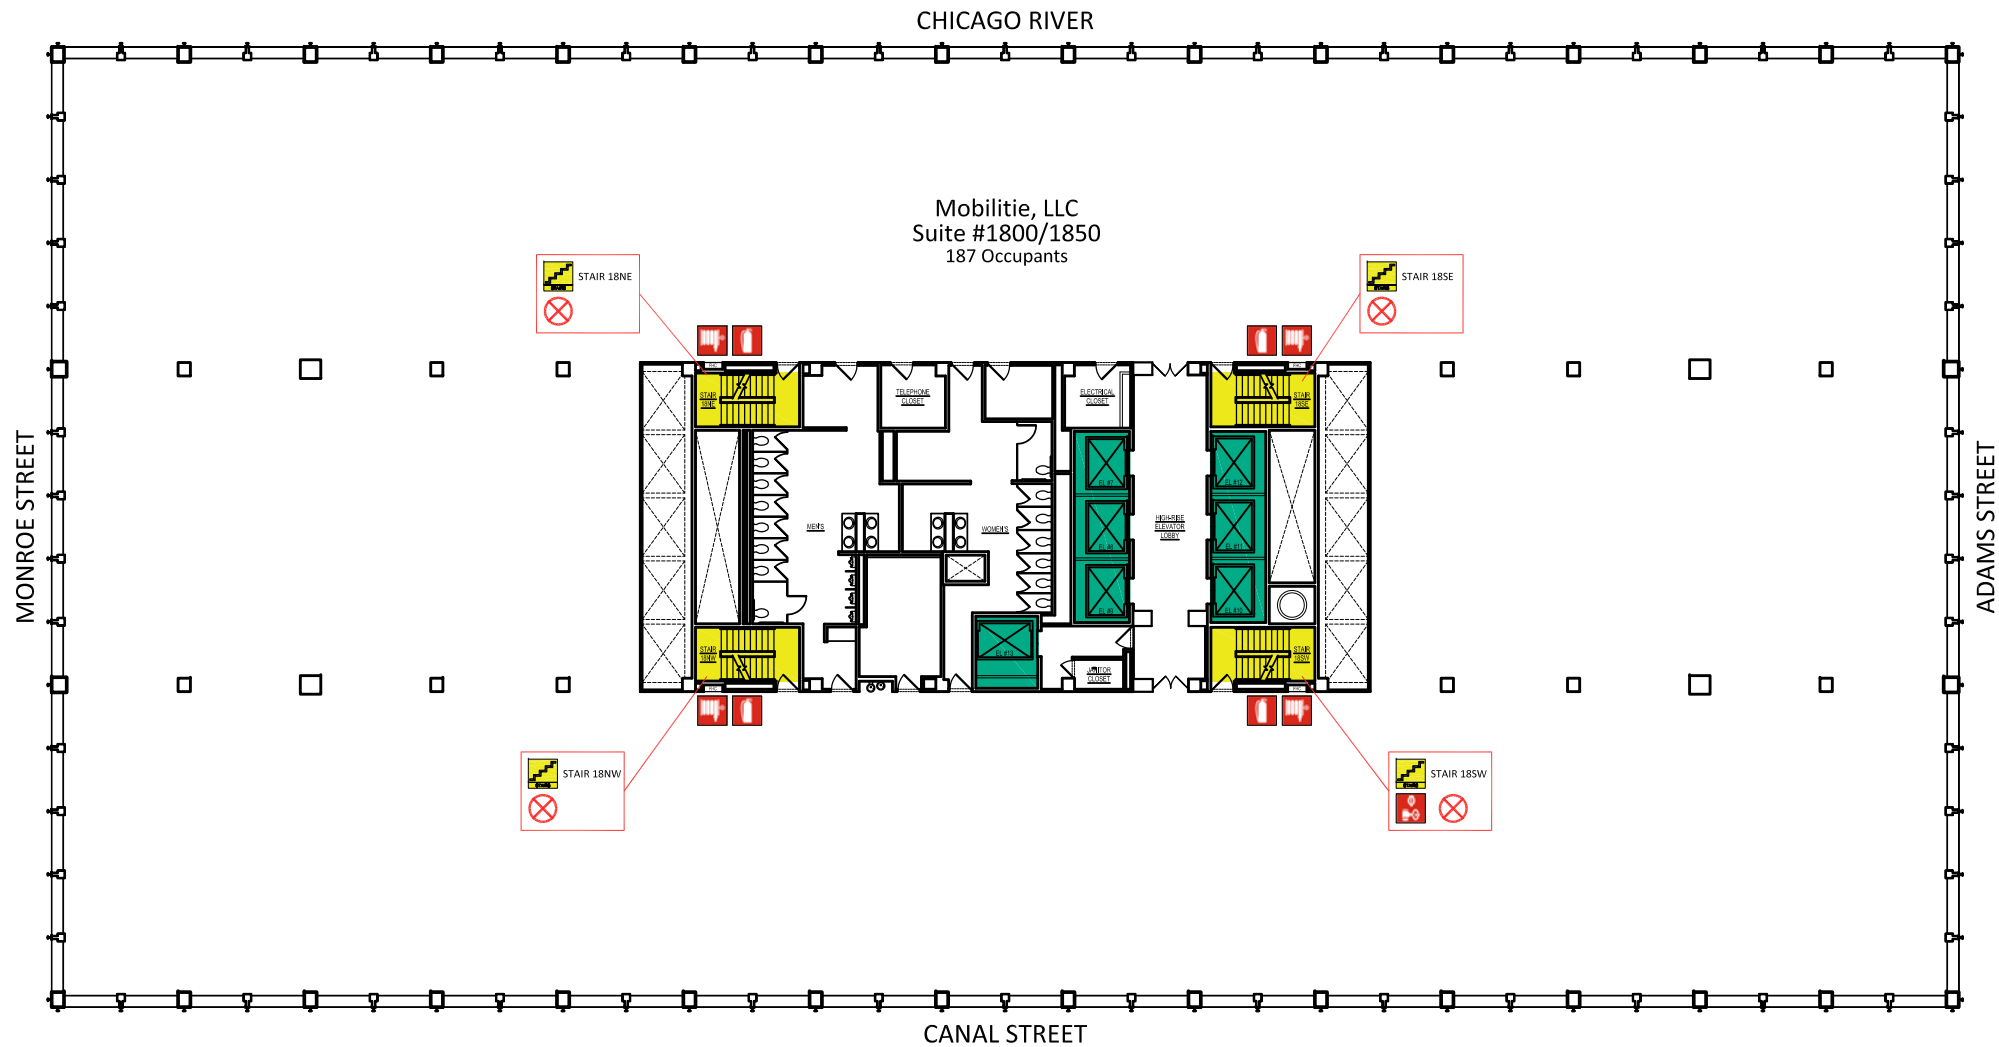


	ELEVATOR AVAILABLE		GAS SHUT OFF VALVE		2-1/2" FIRE HOSE CONNECTION		FIRE ALARM ANNUNCIATOR
	ELEVATOR NOT AVAILABLE		SIAMESE/FIRE DEPT. CONECTION		FIRE EXTINGUISHER		VOICE COMMUNICATION PANEL
	STAIRWELL		SPRINKLER CONTROL VALVE		EMERGENCY TELEPHONE		
	ELECTRIC SHUTOFF		STANDPIPE/RISER		AUTOMATED EXTERNAL DEFIBRILLATOR		



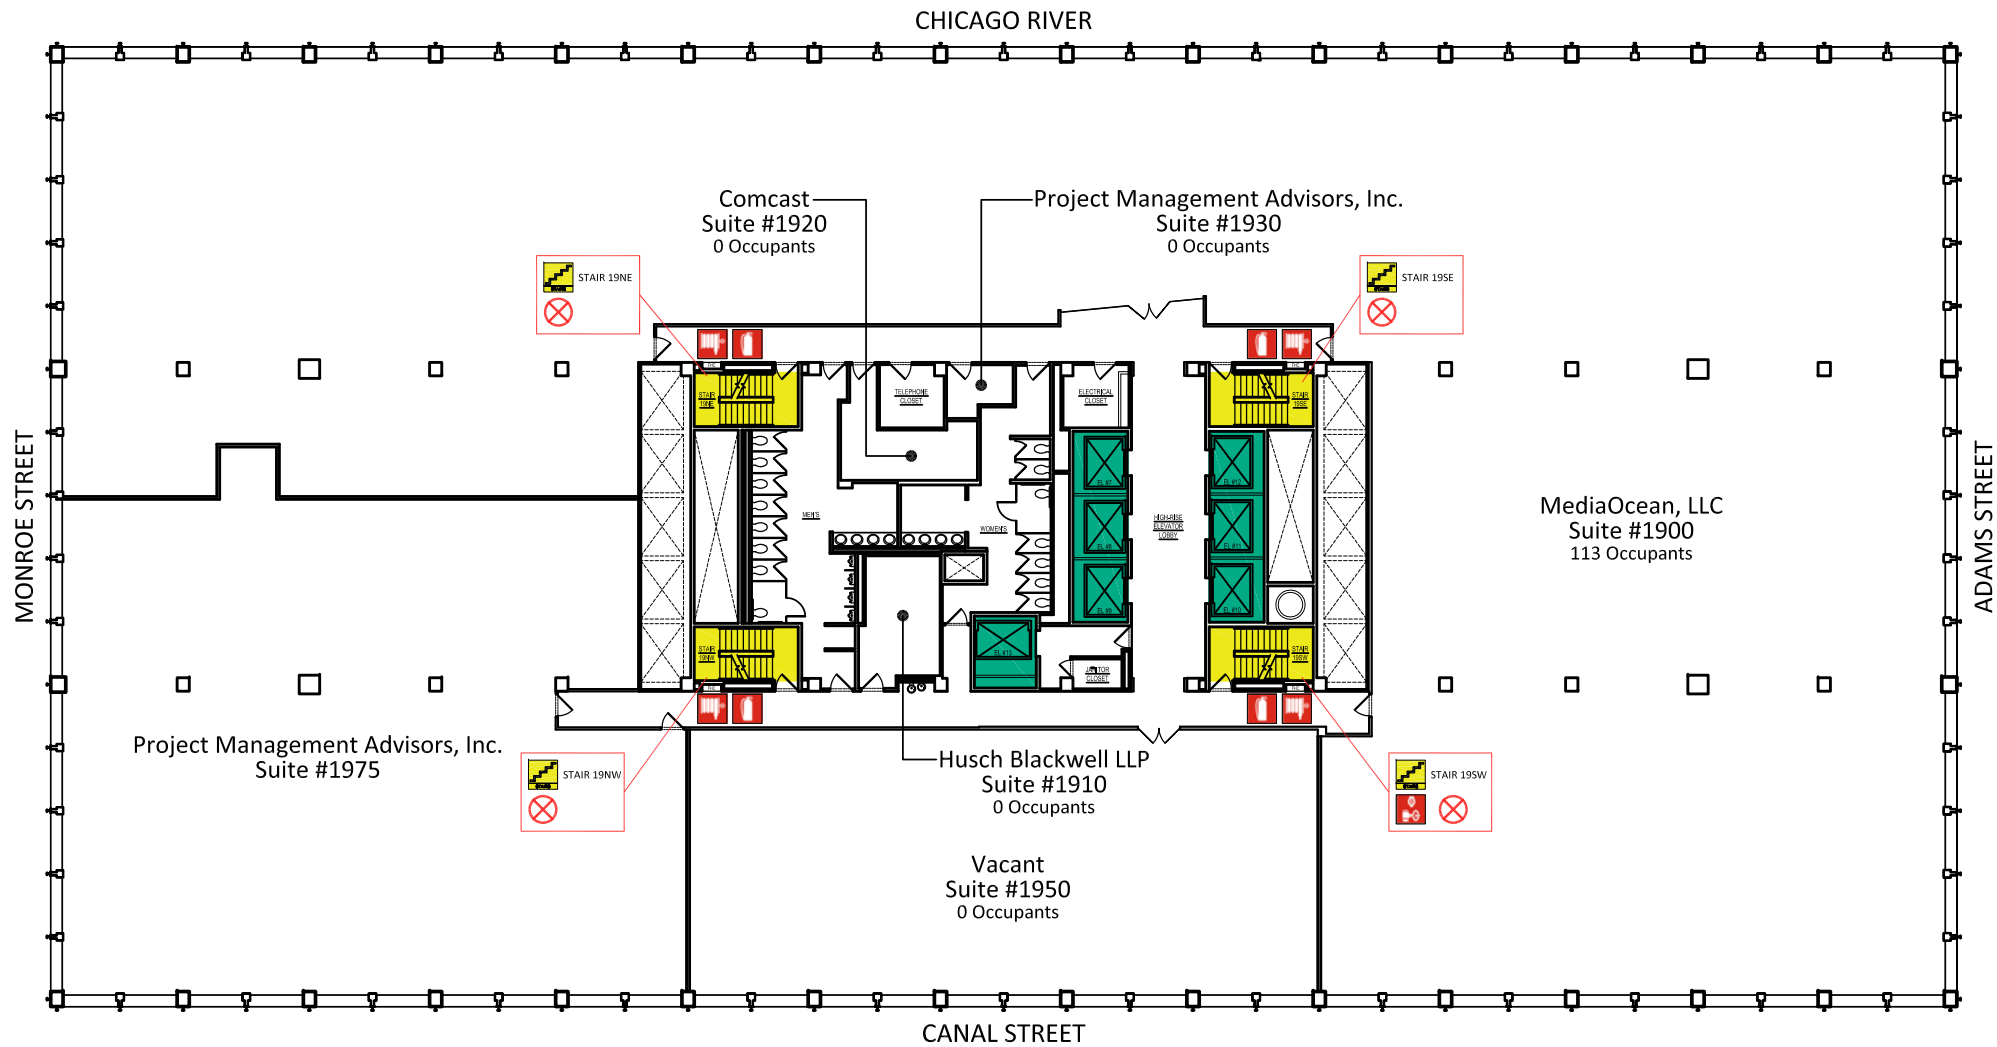


	ELEVATOR AVAILABLE		GAS SHUT OFF VALVE		2-1/2" FIRE HOSE CONNECTION		FIRE ALARM ANNUNCIATOR
	ELEVATOR NOT AVAILABLE		SIAMESE/FIRE DEPT. CONECTION		FIRE EXTINGUISHER		VOICE COMMUNICATION PANEL
	STAIRWELL		SPRINKLER CONTROL VALVE		EMERGENCY TELEPHONE		
	ELECTRIC SHUTOFF		STANDPIPE/RISER		AUTOMATED EXTERNAL DEFIBRILLATOR		



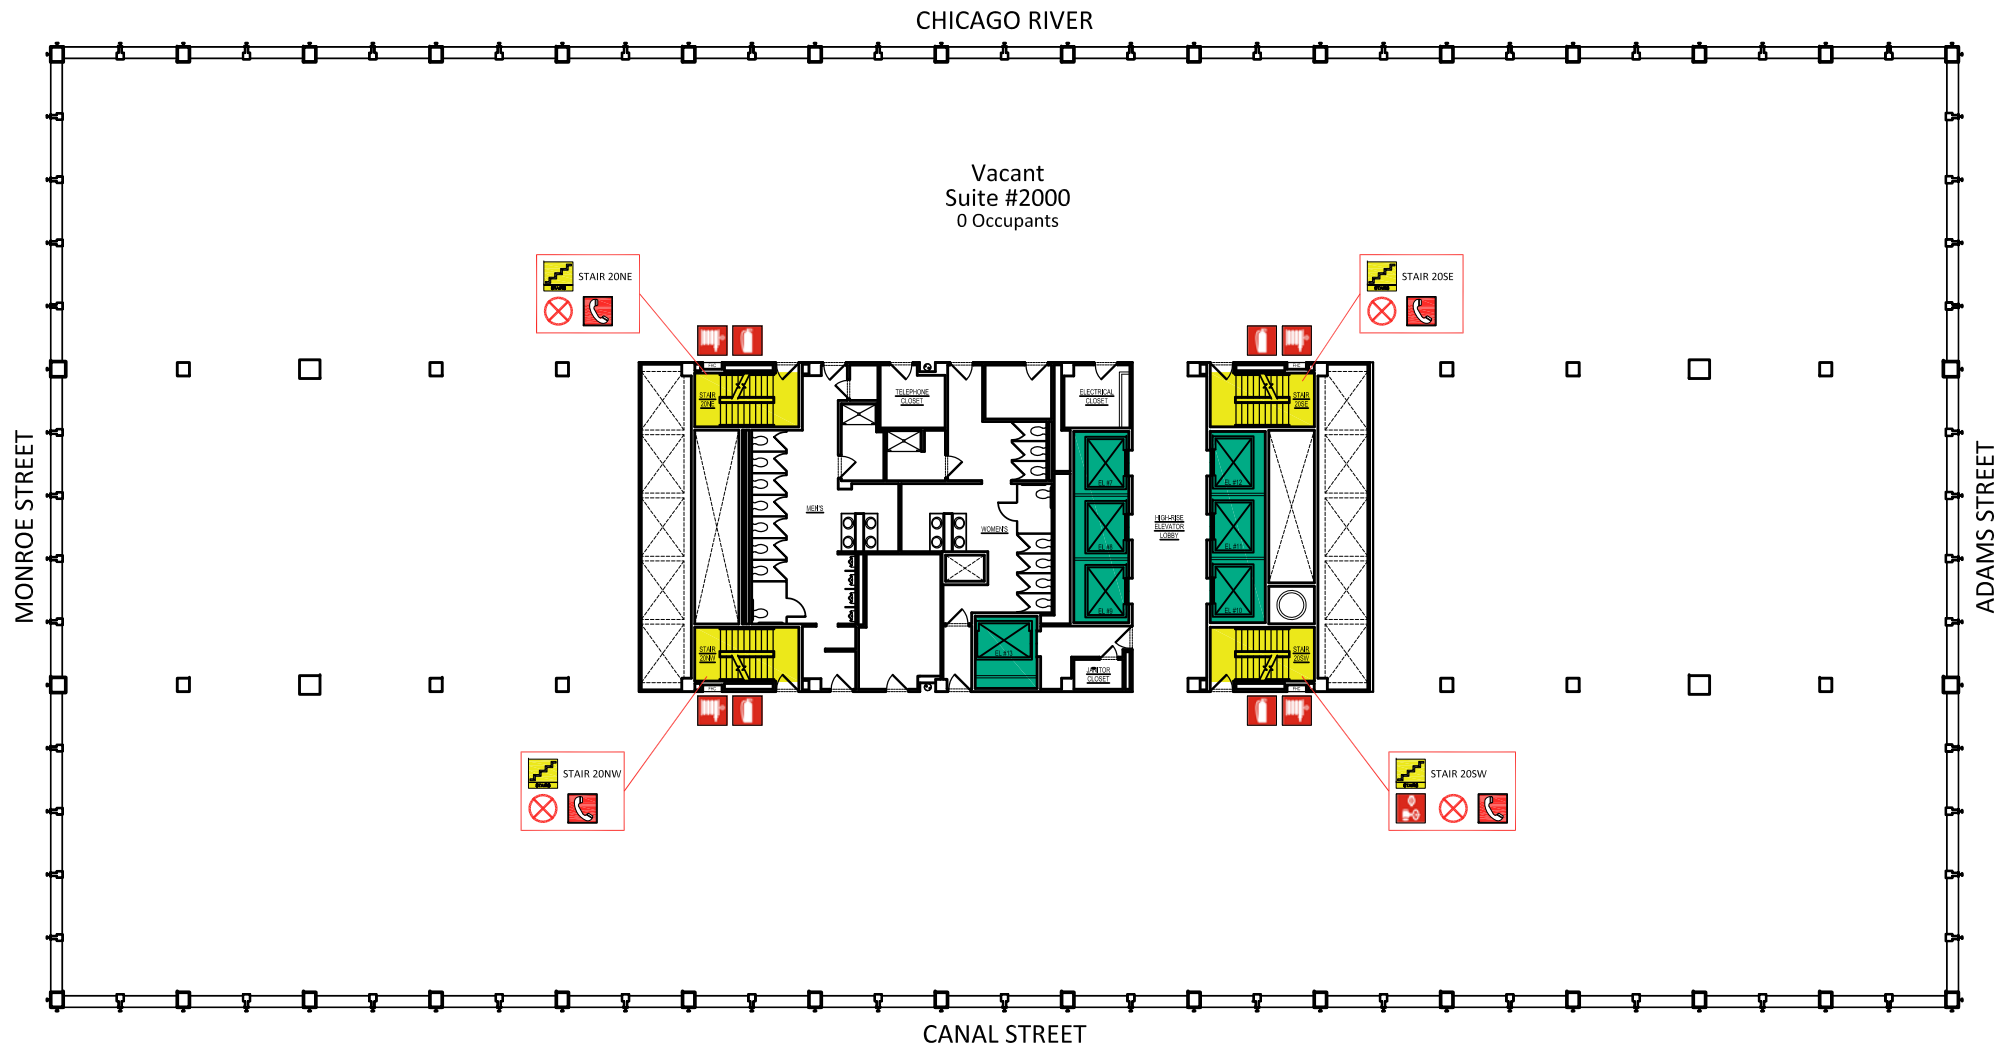


	ELEVATOR AVAILABLE		GAS SHUT OFF VALVE		2-1/2" FIRE HOSE CONNECTION		FIRE ALARM ANNUNCIATOR
	ELEVATOR NOT AVAILABLE		SIAMESE/FIRE DEPT. CONECTION		FIRE EXTINGUISHER		VOICE COMMUNICATION PANEL
	STAIRWELL		SPRINKLER CONTROL VALVE		EMERGENCY TELEPHONE		
	ELECTRIC SHUTOFF		STANDPIPE/RISER		AUTOMATED EXTERNAL DEFIBRILLATOR		




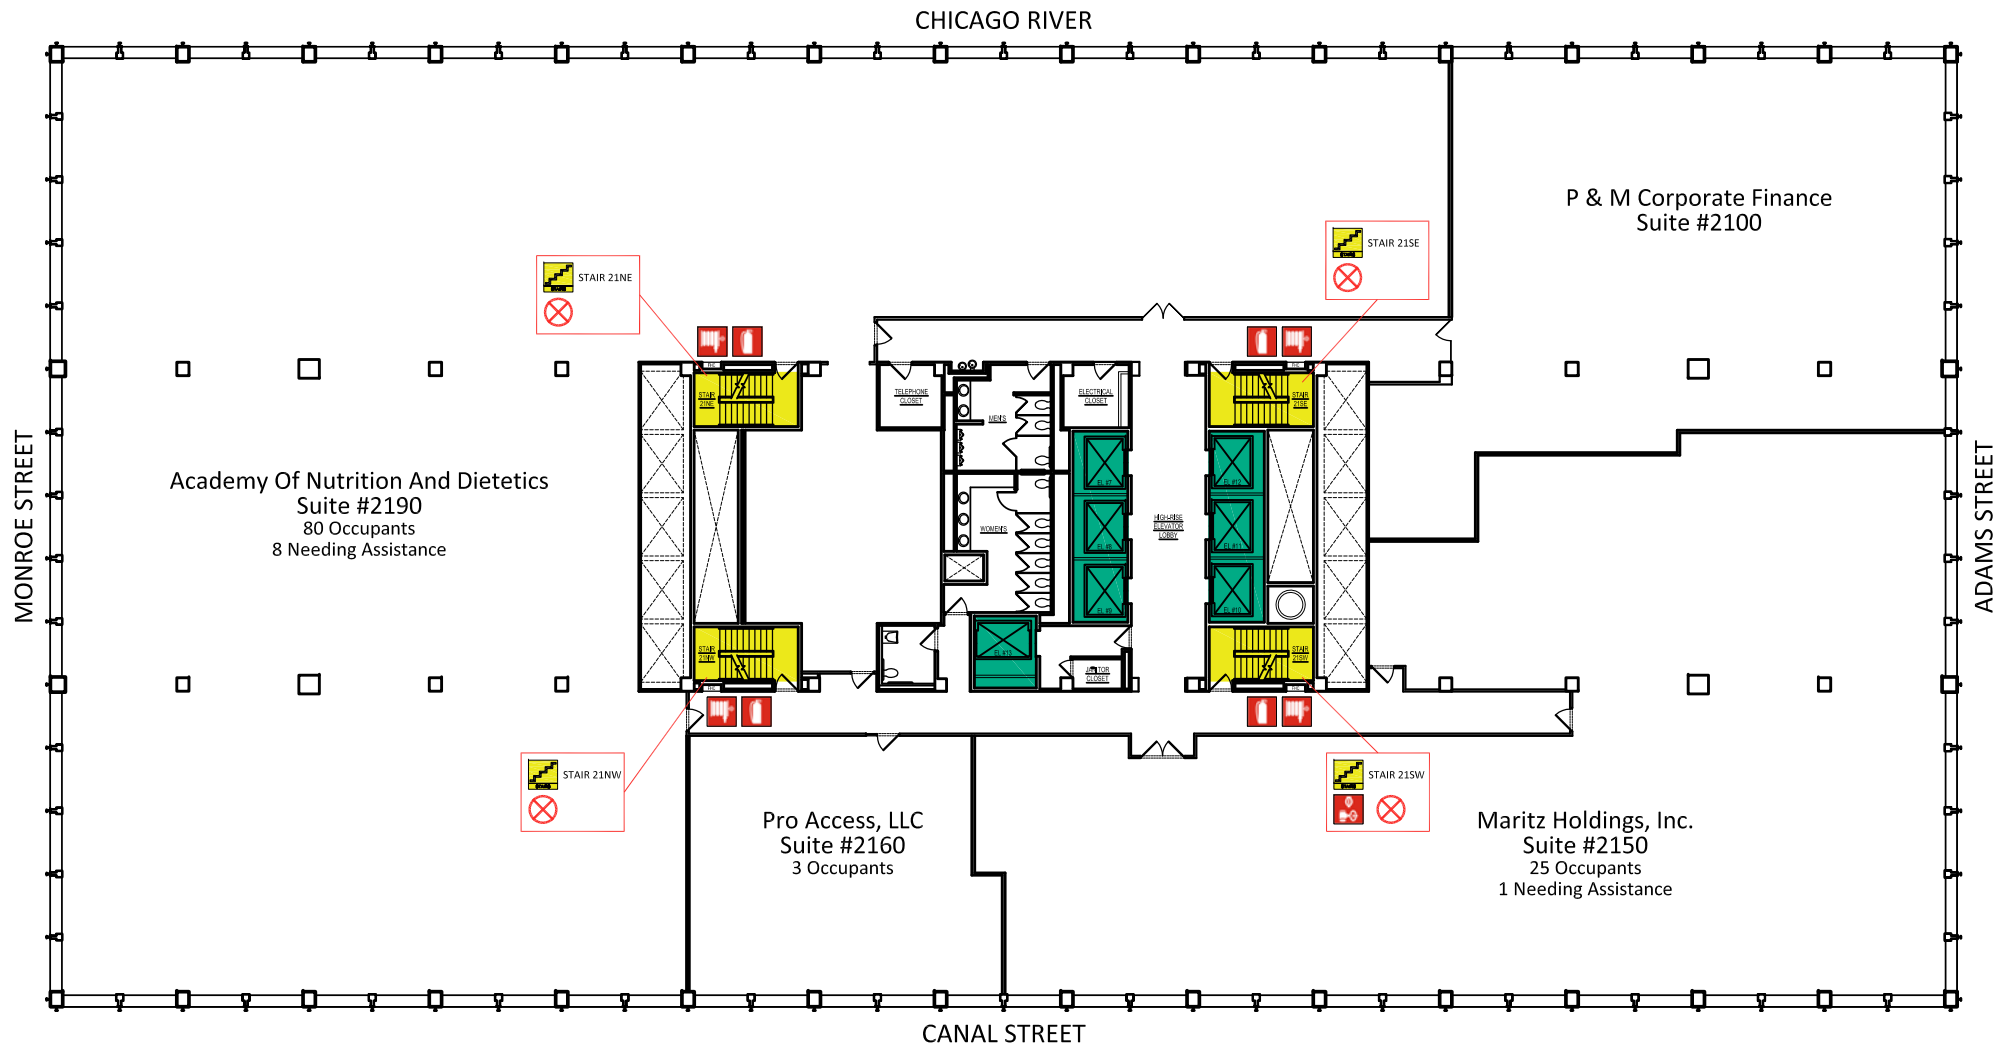

	ELEVATOR AVAILABLE		GAS SHUT OFF VALVE		2-1/2" FIRE HOSE CONNECTION		FIRE ALARM ANNUNCIATOR
	ELEVATOR NOT AVAILABLE		SIAMESE/FIRE DEPT. CONECTION		FIRE EXTINGUISHER		VOICE COMMUNICATION PANEL
	STAIRWELL		SPRINKLER CONTROL VALVE		EMERGENCY TELEPHONE		
	ELECTRIC SHUTOFF		STANDPIPE/RISER		AUTOMATED EXTERNAL DEFIBRILLATOR		



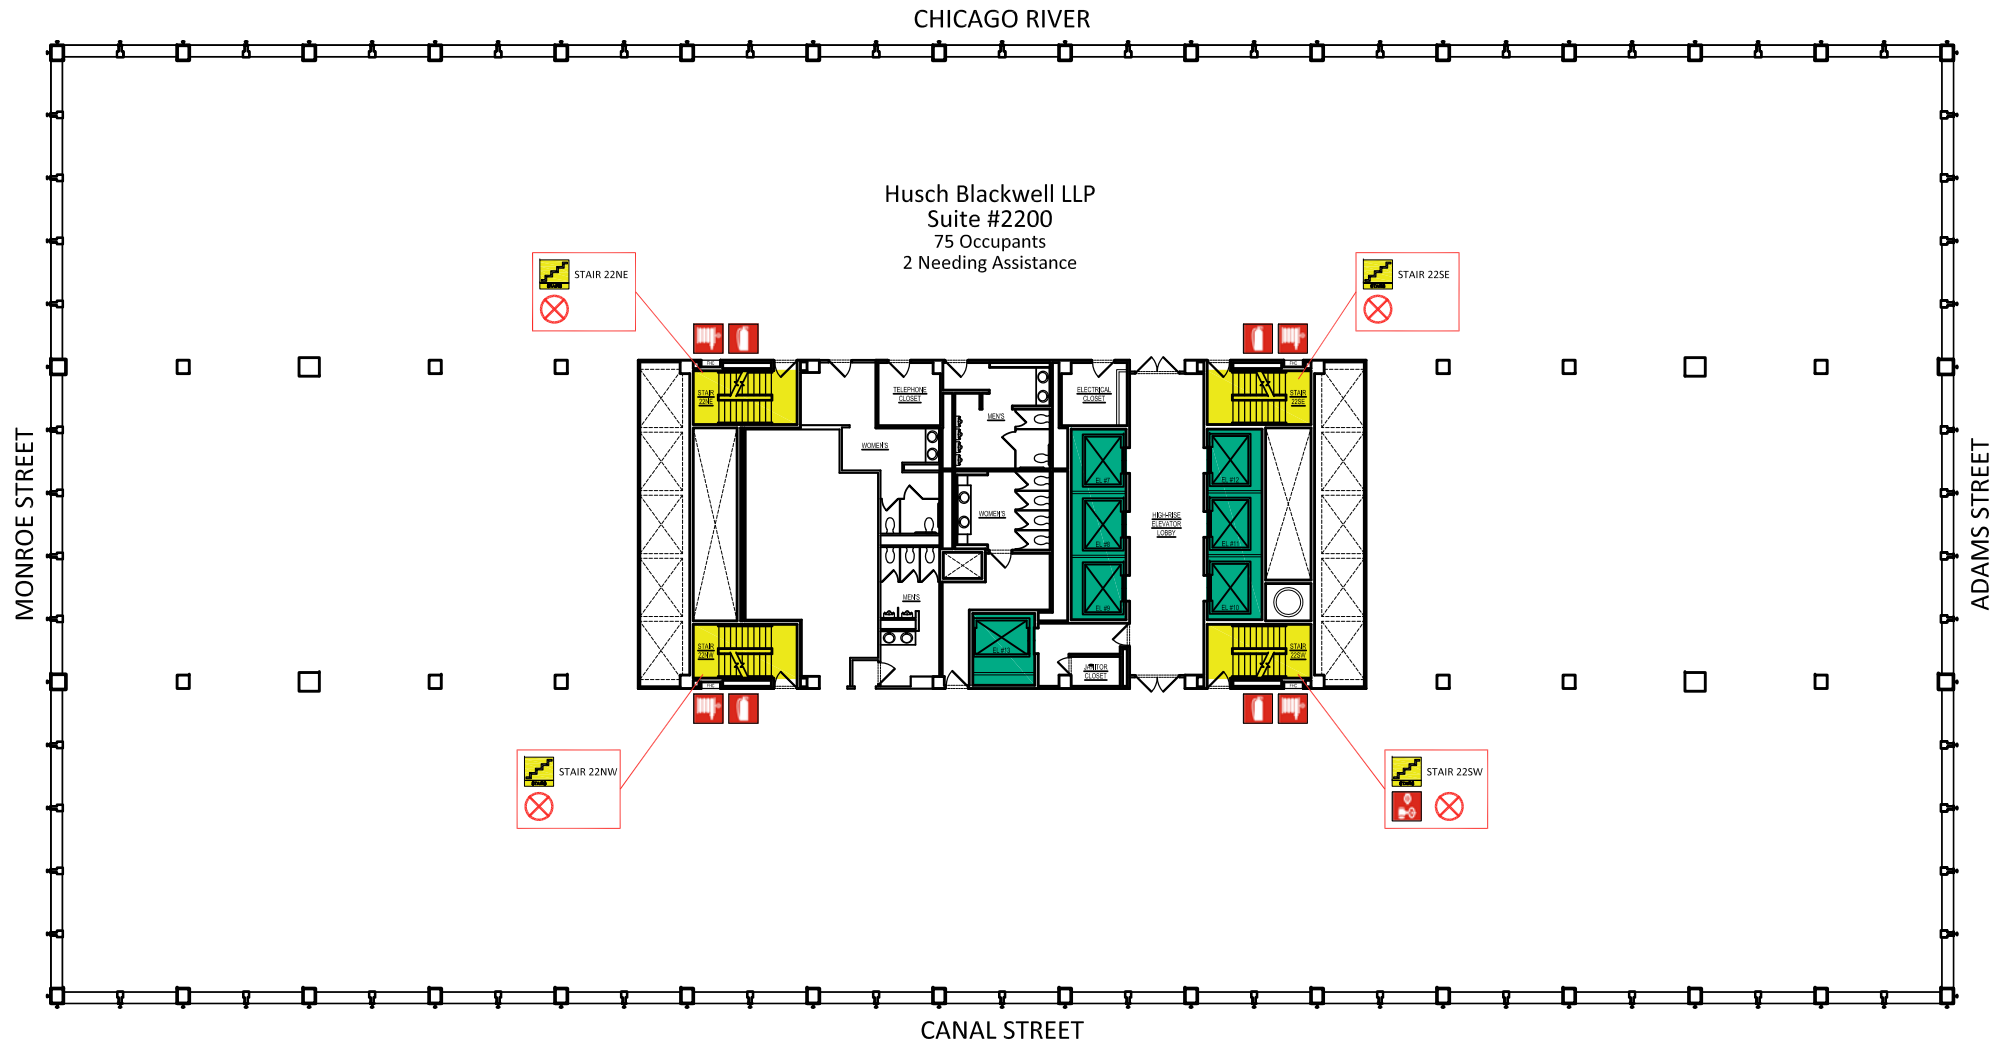

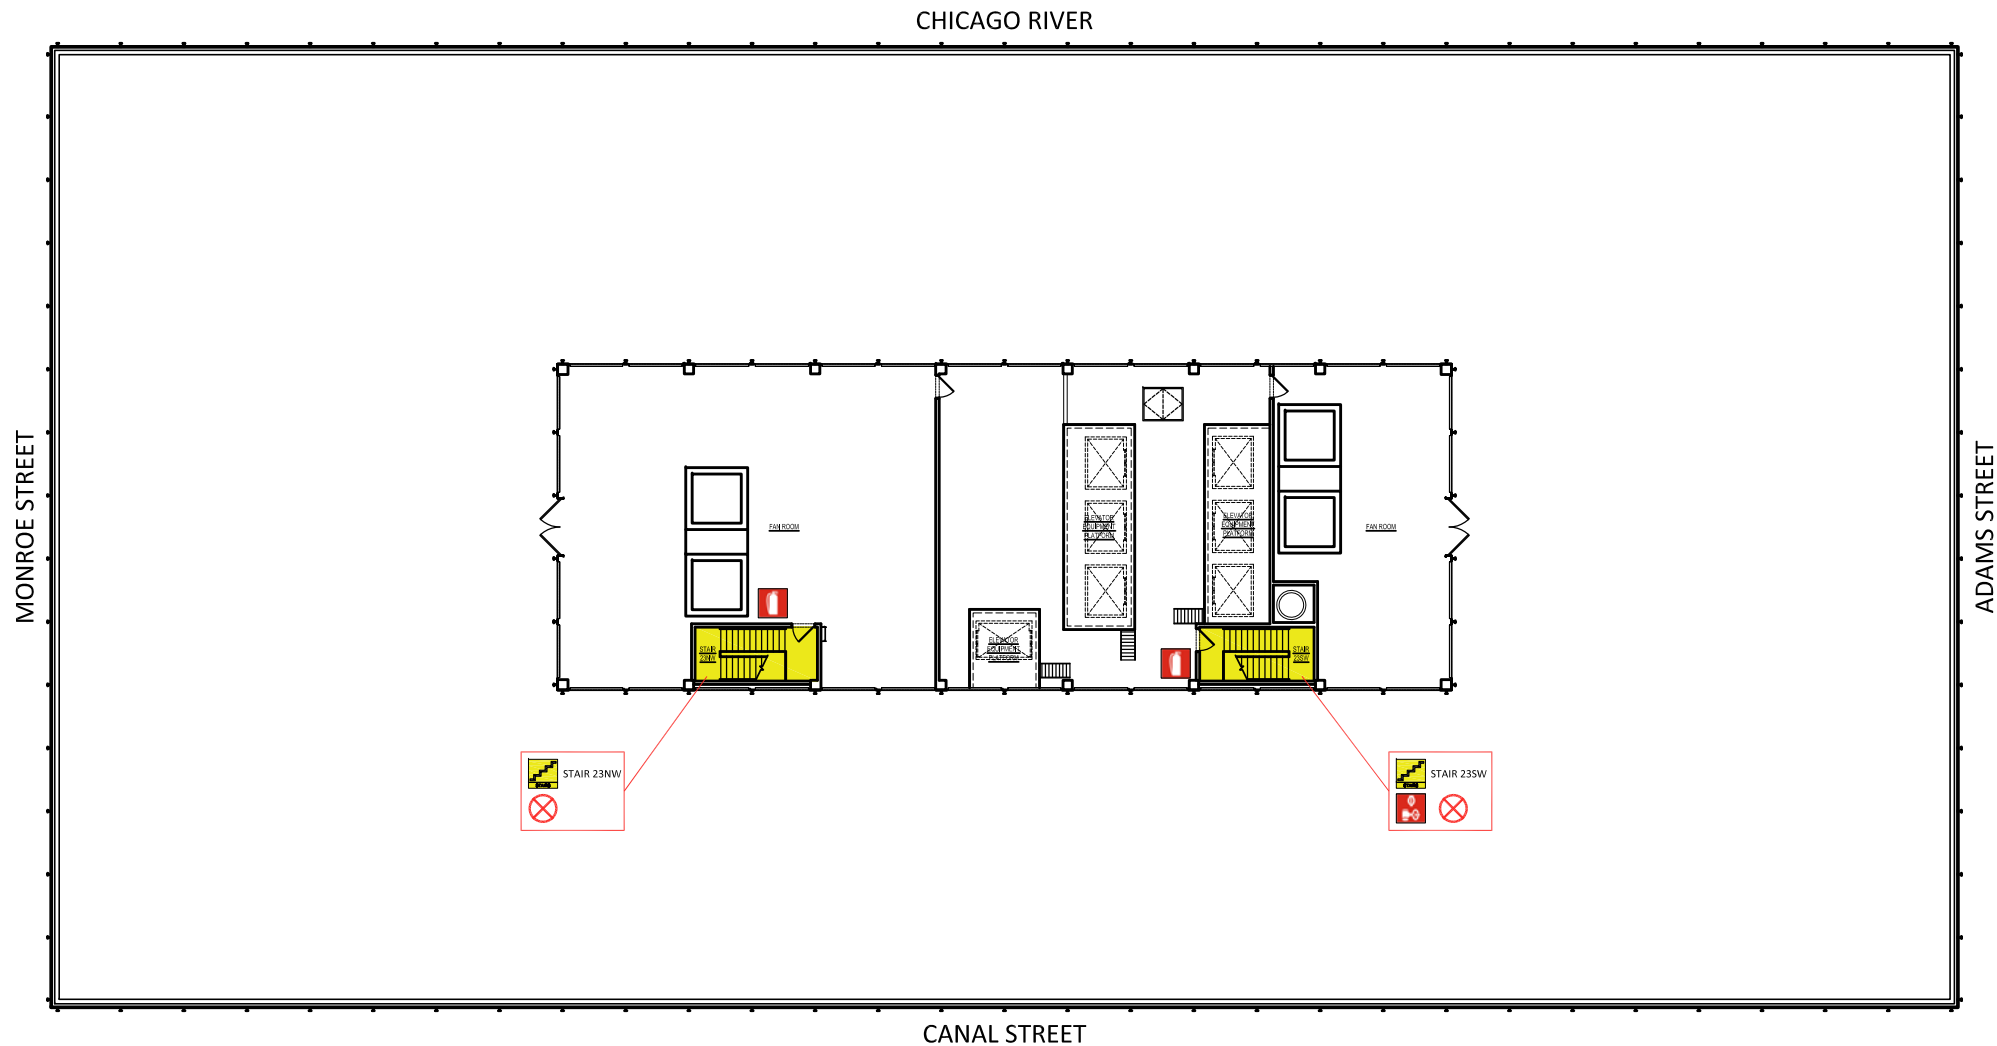

	ELEVATOR AVAILABLE		GAS SHUT OFF VALVE		2-1/2" FIRE HOSE CONNECTION		FIRE ALARM ANNUNCIATOR
	ELEVATOR NOT AVAILABLE		SIAMESE/FIRE DEPT. CONECTION		FIRE EXTINGUISHER		VOICE COMMUNICATION PANEL
	STAIRWELL		SPRINKLER CONTROL VALVE		EMERGENCY TELEPHONE		
	ELECTRIC SHUTOFF		STANDPIPE/RISER		AUTOMATED EXTERNAL DEFIBRILLATOR		

